




1 WALL TYPES
A1.02 1" = 1'-0"

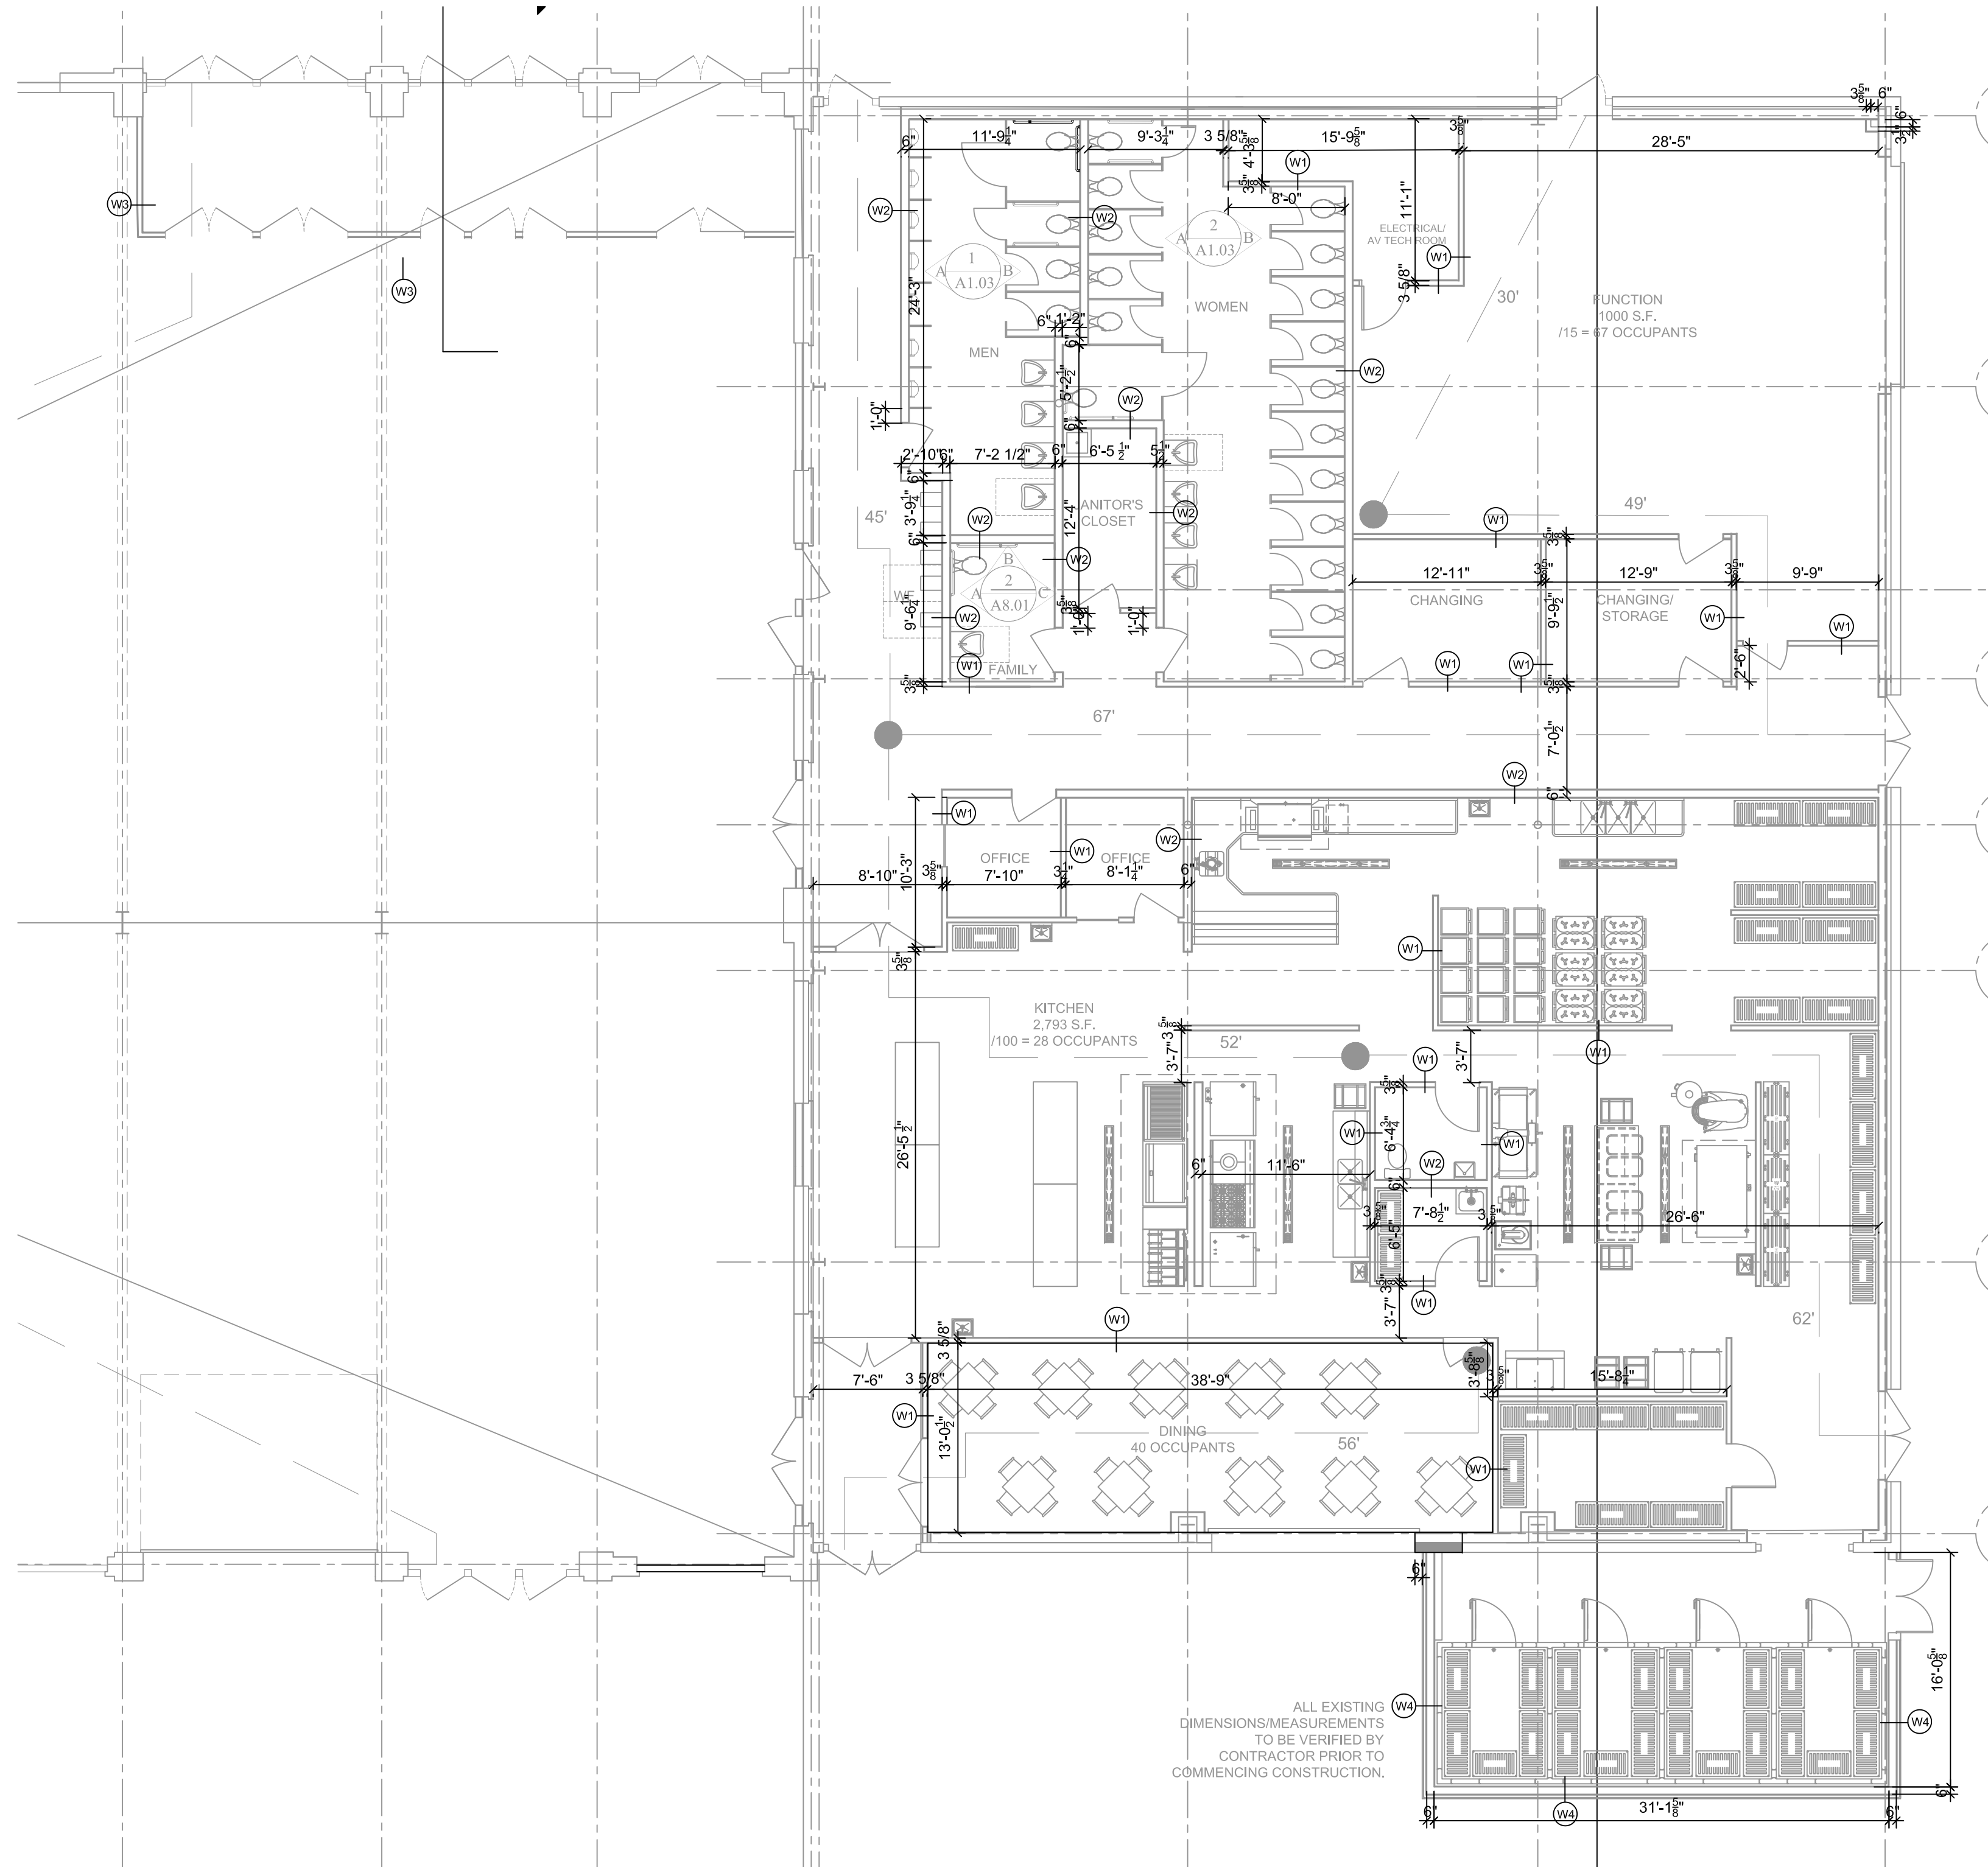

2 EAST ANNEX DIMENSION PLAN
A1.02 1/8" = 1'-0"

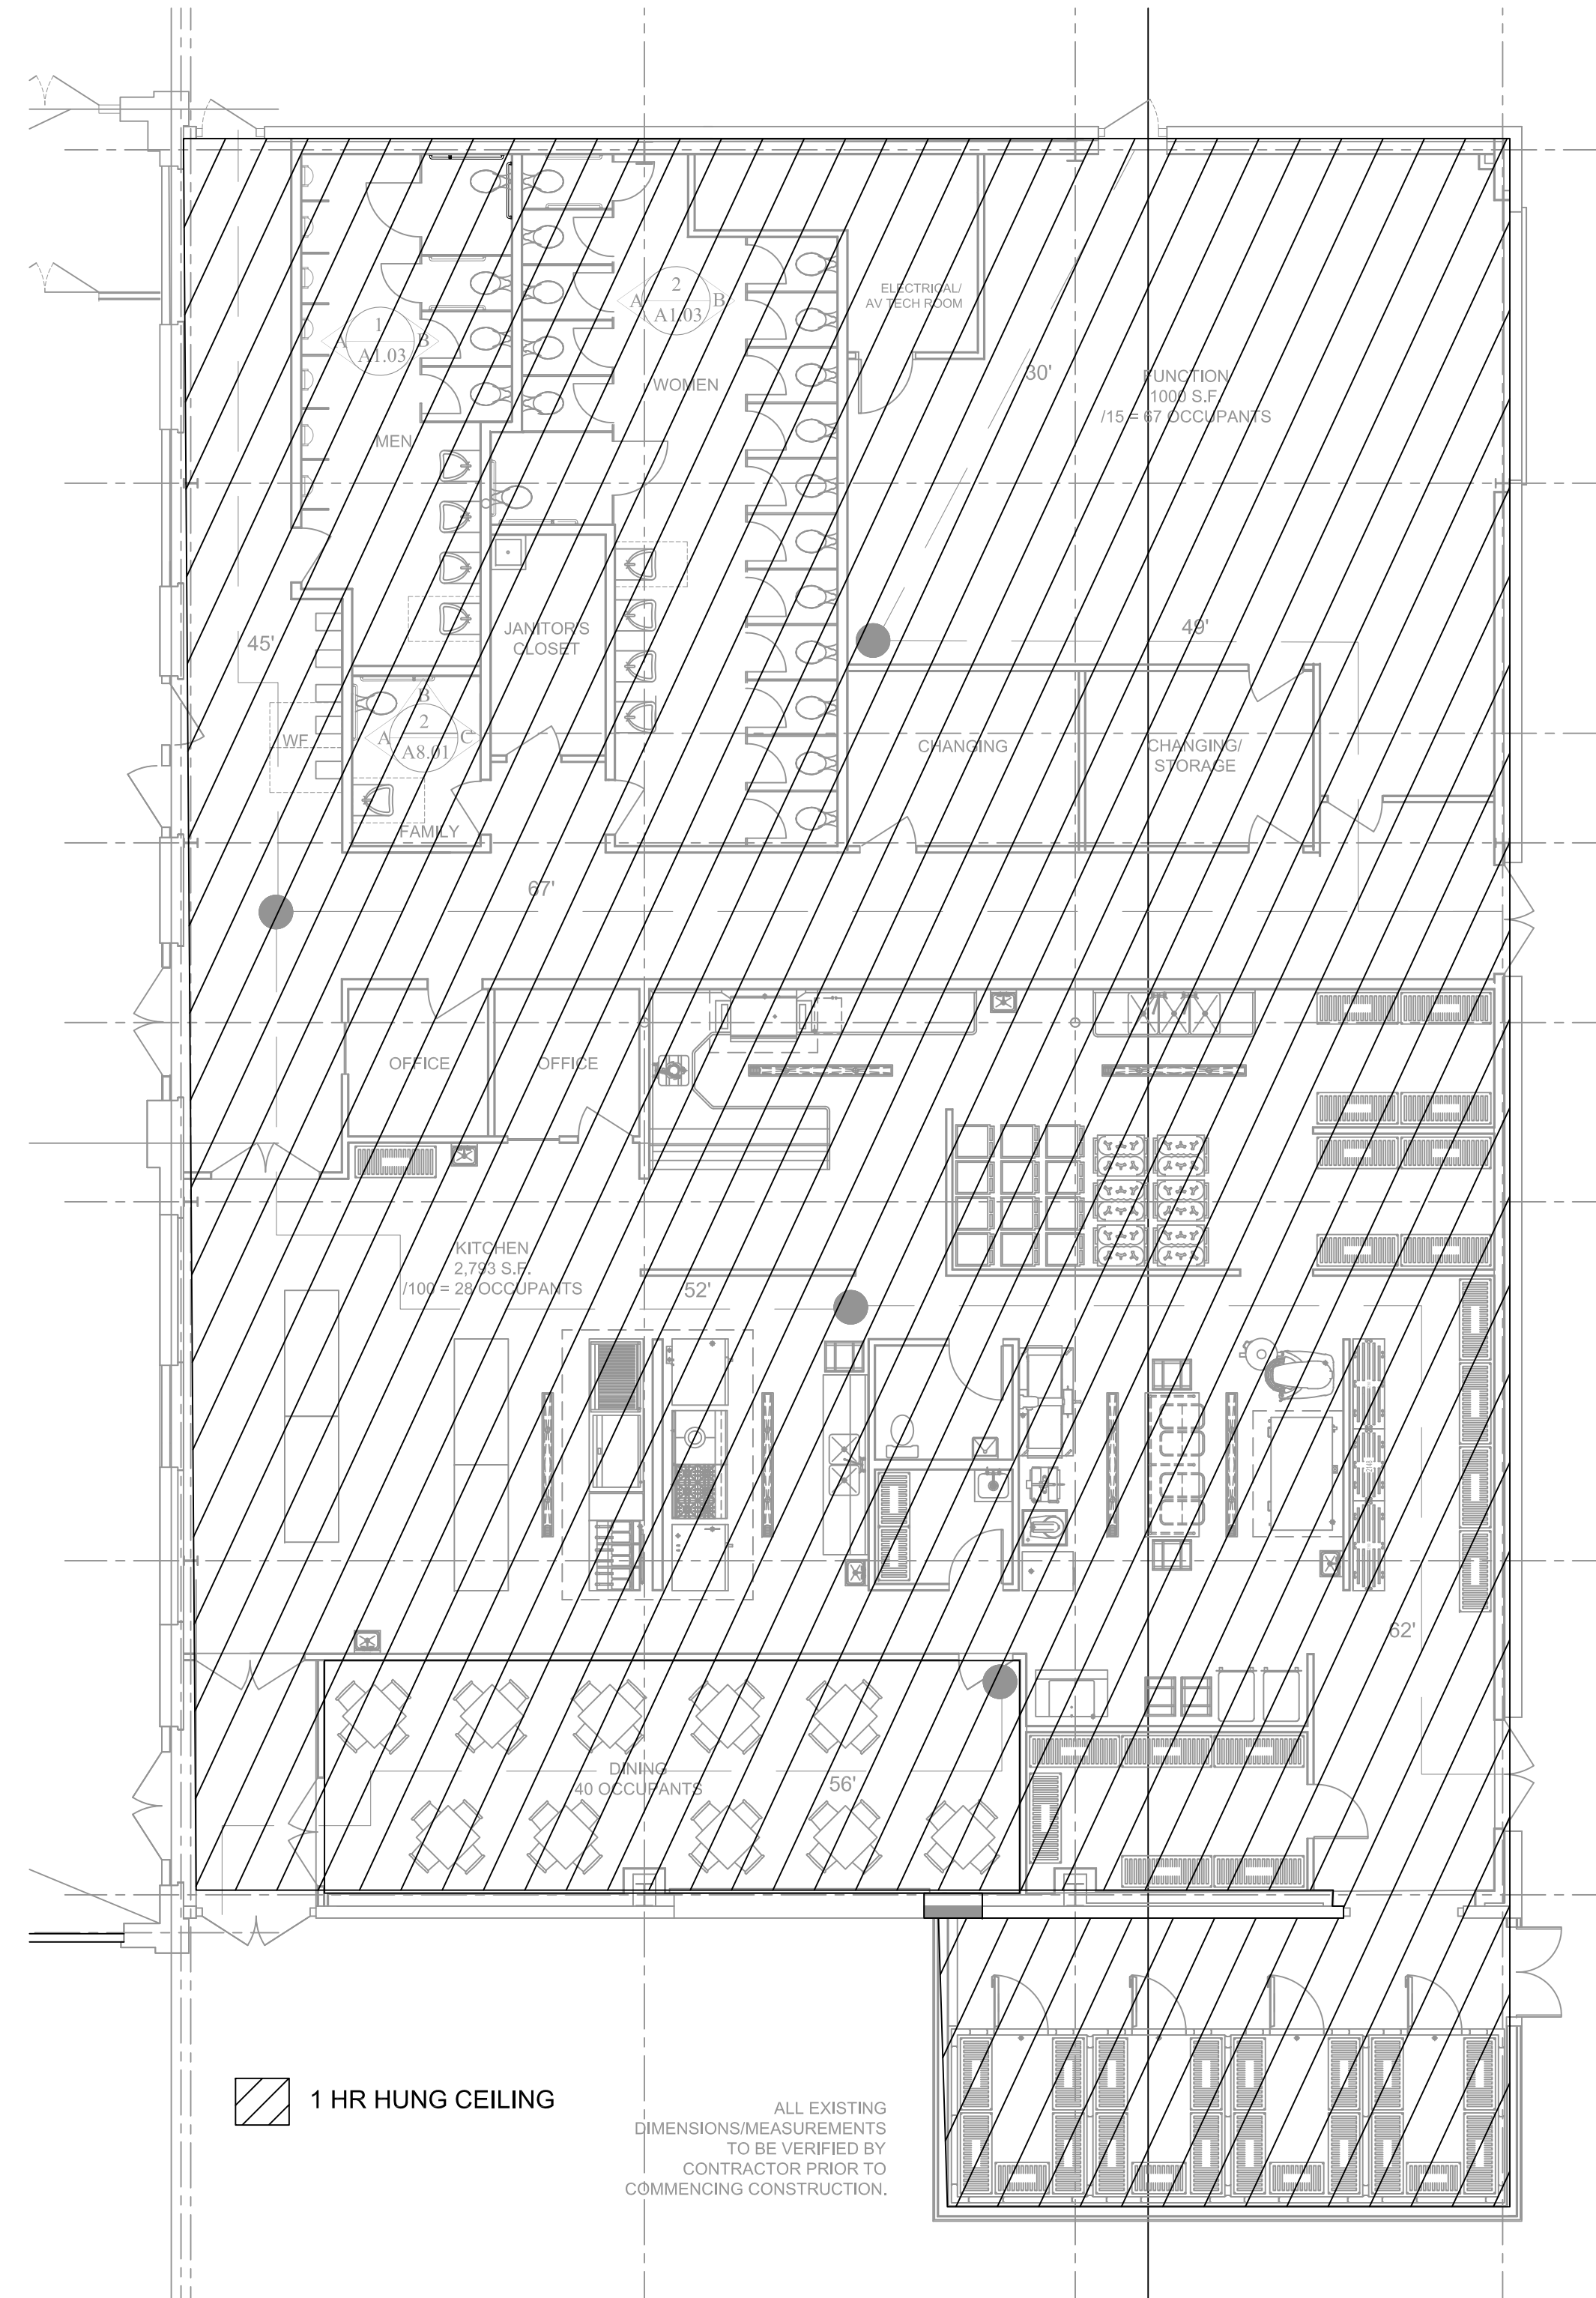

3 EAST ANNEX CEILING PLAN
A1.02 1/8" = 1'-0"

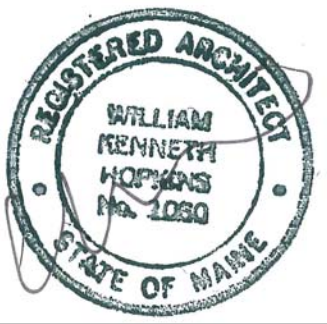

Prepared For:

Consultant:

Architect:

Project:

Revisions:

Date:

8-4-2016

Scale:

AS NOTED

ARCHETYPE
48 Union Wharf Portland, Maine 04101
(207) 772-6022 Fax (207) 772-4056

THOMPSON'S POINT-
BRICK SOUTH
THOMPSON'S POINT,
PORTLAND ME

DIMENSION & CEILING
PLANS

A1.02