

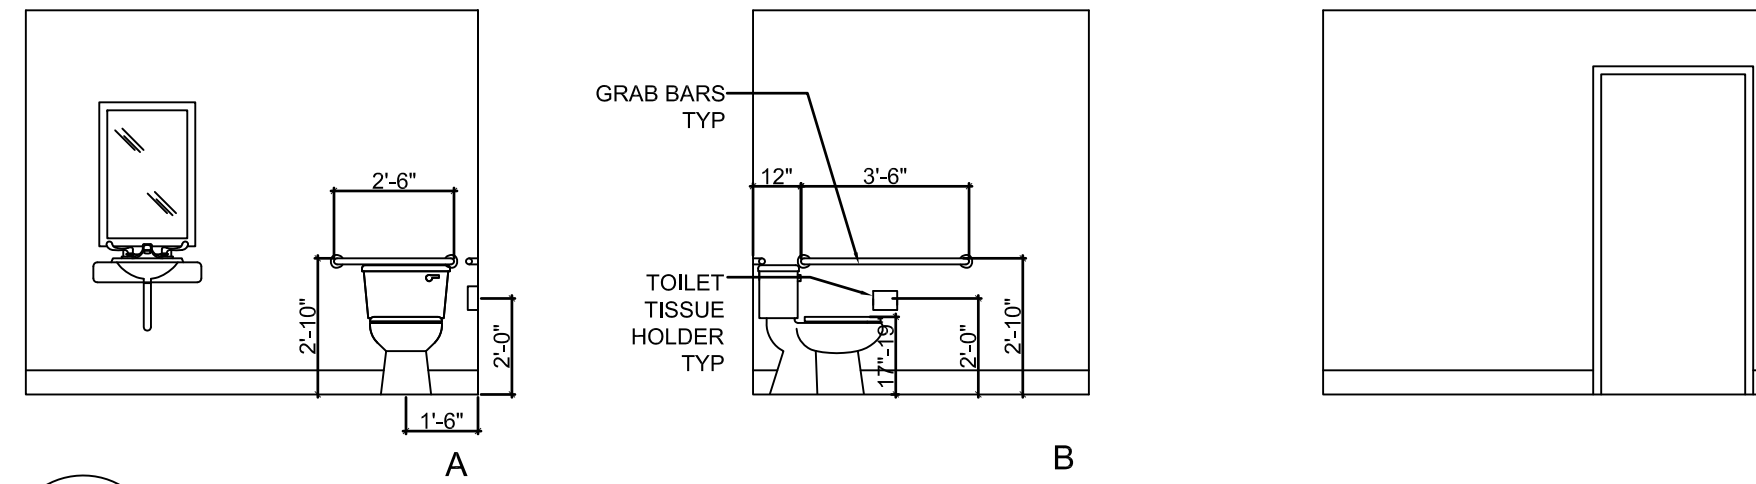




1 INTERIOR ELEVATIONS
A1.03 1/4" = 1'-0"

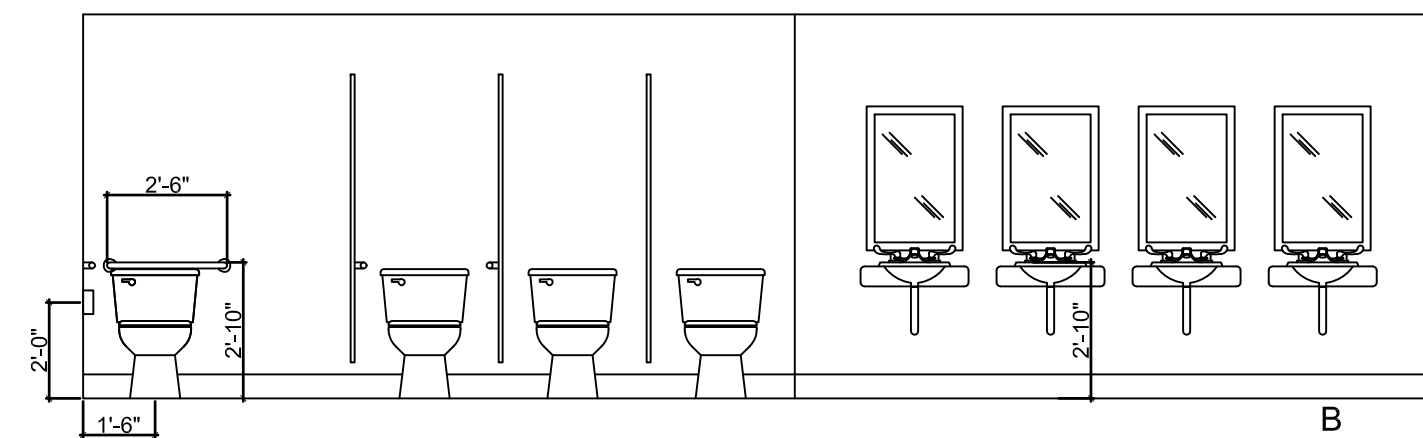


3 INTERIOR ELEVATIONS
A1.03 1/4" = 1'-0"

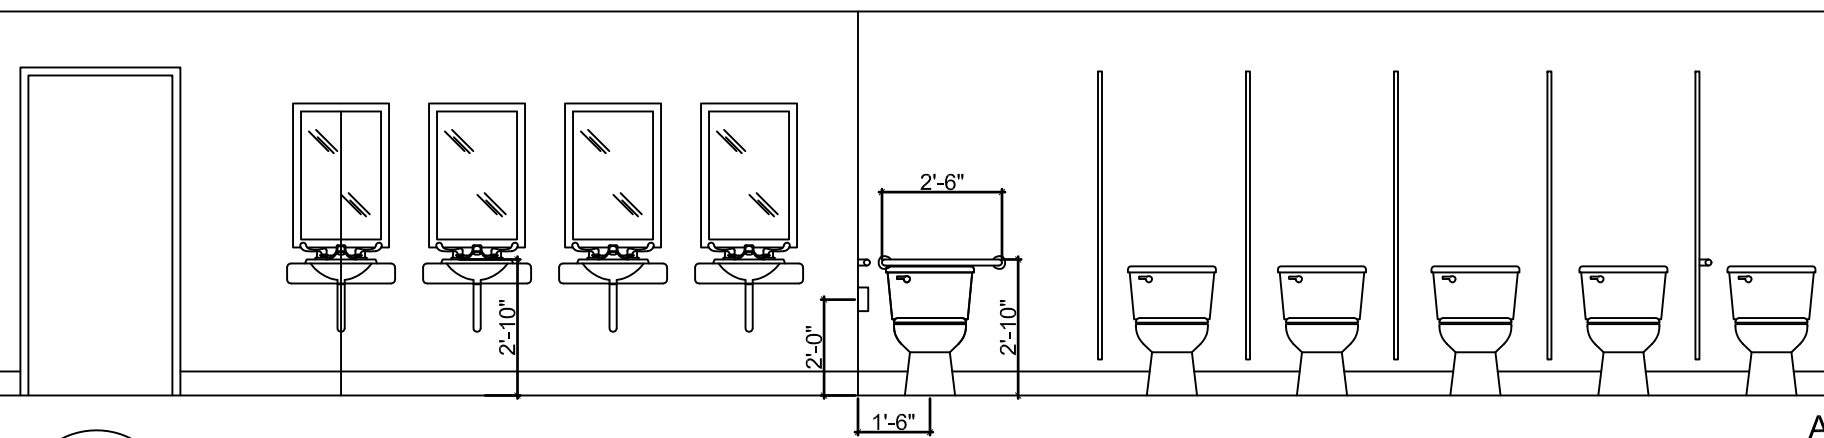



2 INTERIOR ELEVATIONS
A1.03 1/4" = 1'-0"

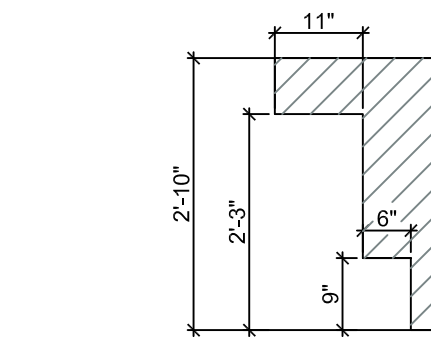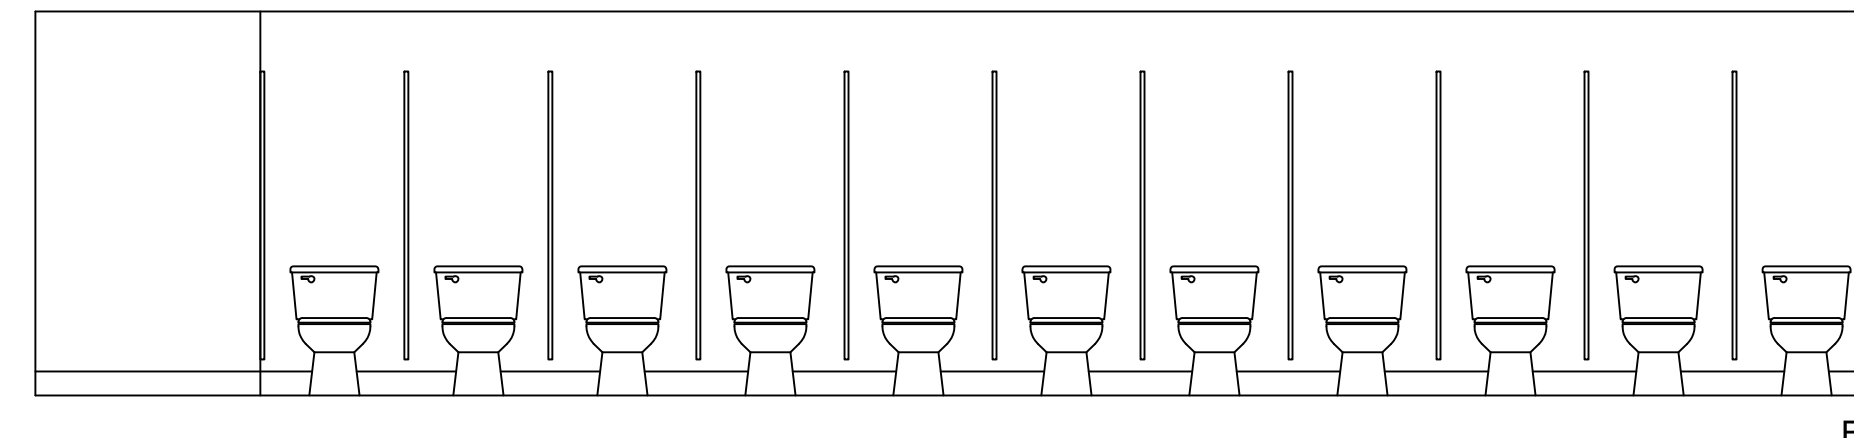

4 ADA COUNTER CLEARANCES
A1.03 1/2" = 1'-0"

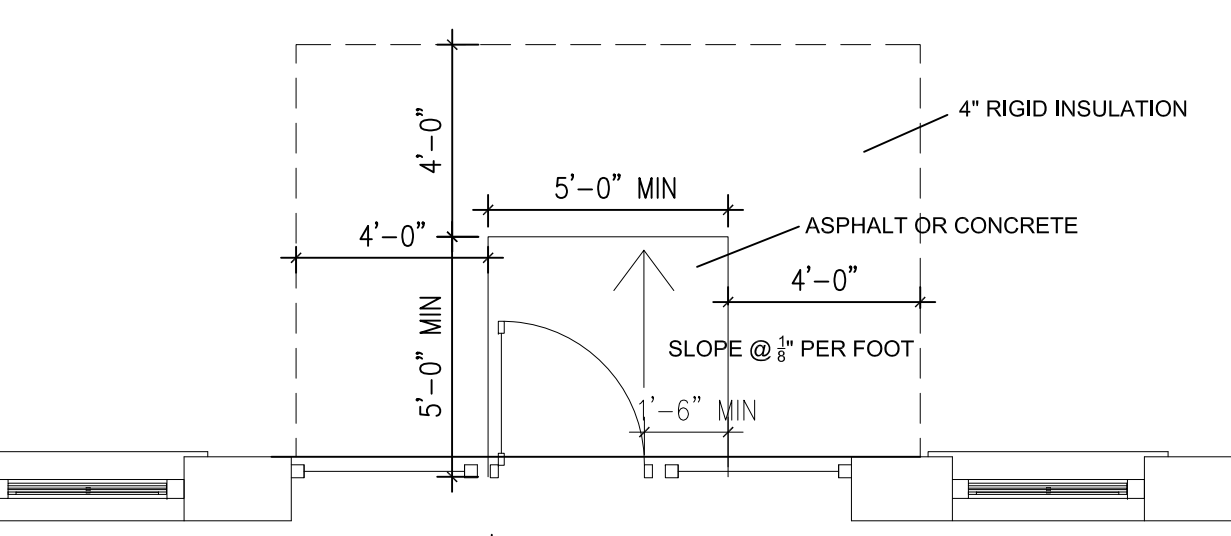

5 ADA COMPLIANT ENTRY PADS
A1.03 1/4" = 1'-0"

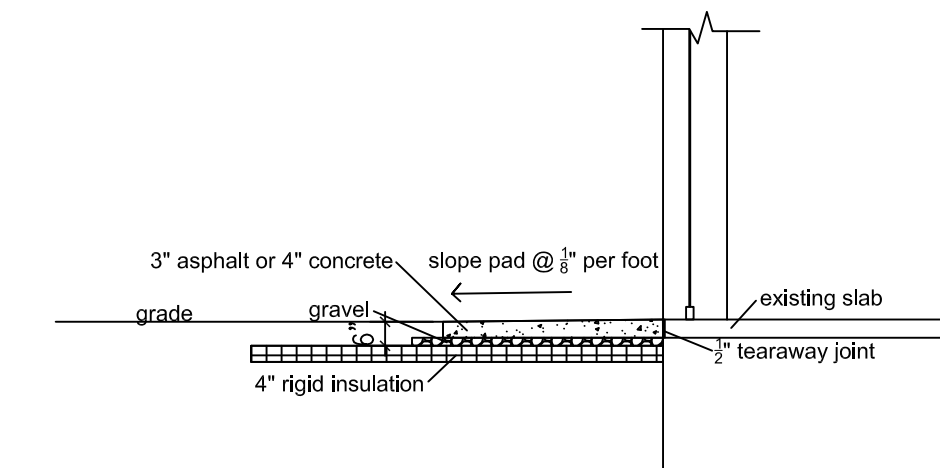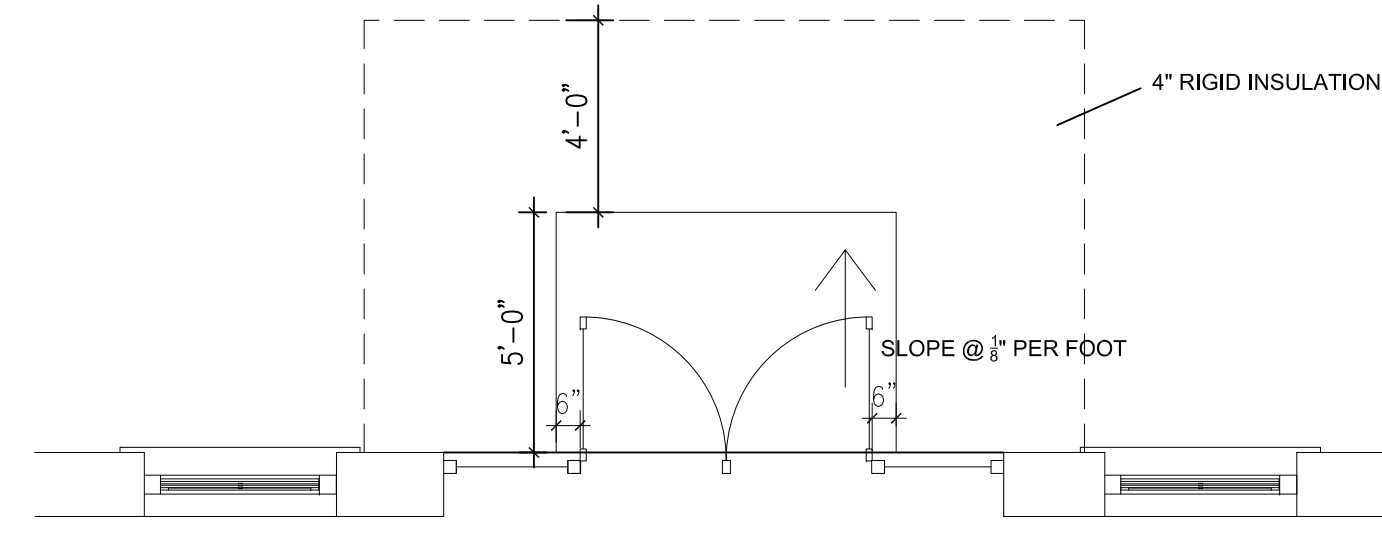

- NOTE:
1. BLOCKING AS REQUIRED IN BATHROOMS
 2. STANDARD TOILET & BATH ACCESSORIES TO BE INCLUDED IN PRICING
 3. FRP UP TO 42" BEHIND URINALS
 4. JOHNSONITE VINYL BASE IN BATHROOMS AND JANITOR'S CLOSET
 5. JOHNSONITE VINYL BASE IN CORRIDORS, VESTIBULES, CHANGING ROOMS - WOOD TO BE PRICED AS AN ALTERNATE.

DOOR SCHEDULE						
NUMBER	ROOM	DIMENSIONS	MATERIAL	HDW SET	RATING	COMMENTS
AA	MAIN ENTRY	2(3'-0" X 7'-0")	GLASS AND HM	PANIC, CLOSER		
BB	MAIN ENTRY	3'-0" X 7'-0"	GLASS AND HM	PANIC, CLOSER		
CC	MAIN ENTRY	3'-0" X 7'-0"	GLASS AND HM	PANIC, CLOSER		
DD	MAIN ENTRY	3'-0" X 7'-0"	GLASS AND HM	PANIC, CLOSER		
EE	MAIN ENTRY	2(3'-0" X 7'-0")	GLASS AND HM	PANIC, CLOSER		
FF	MAIN ENTRY	2(3'-0" X 7'-0")	GLASS AND HM	PANIC, CLOSER		
GG	NW ENTRY	3'-0" X 7'-0"	GLASS AND HM	PANIC, CLOSER		
HH	NW ENTRY	3'-0" X 7'-0"	GLASS AND HM	PANIC, CLOSER		
II	NW ENTRY	3'-0" X 7'-0"	GLASS AND HM	PANIC, CLOSER		
JJ	WEST BUMP OUT	3'-0" X 7'-0"	HOLLOW METAL	STOREROOM LOCK		
KK	SW ENTRY	2(3'-0" X 7'-0")	GLASS AND HM	PANIC, CLOSER		
LL	SW ENTRY	2(3'-0" X 7'-0")	GLASS AND HM	PANIC, CLOSER		
MM	SE ENTRY	3'-0" X 7'-0"	GLASS AND HM	PANIC, CLOSER		
NN	SE ENTRY	3'-0" X 7'-0"	GLASS AND HM	PANIC, CLOSER		
OO	SE ENTRY	3'-0" X 7'-0"	GLASS AND HM	PANIC, CLOSER		
PP	DINING VESTIBULE	2(3'-0" X 7'-0")	GLASS AND HM	PANIC, CLOSER		
QQ	COOLER	2(3'-0" X 7'-0")	HOLLOW METAL	OFFICE LOCKSET		
RR	KITCHEN	2(3'-0" X 7'-0")	HOLLOW METAL	EXIT DEVICE		
SS	EAST ANNEX	2(3'-0" X 7'-0")	GLASS AND HM	PANIC, CLOSER		
TT	FUNCTION	3'-0" X 7'-0"	HOLLOW METAL	PANIC, CLOSER		
UU	EAST ANNEX	3'-0" X 7'-0"	GLASS AND HM	PANIC, CLOSER		
100	MAIN VESTIBULE	2(3'-0" X 7'-0")	GLASS AND HM	PANIC, CLOSER		
101	MAIN VESTIBULE	2(3'-0" X 7'-0")	GLASS AND HM	PANIC, CLOSER		
102	MAIN VESTIBULE	3'-0" X 7'-0"	GLASS AND HM	PANIC, CLOSER		
103	MAIN VESTIBULE	3'-0" X 7'-0"	GLASS AND HM	PANIC, CLOSER		
104	MAIN VESTIBULE	3'-0" X 7'-0"	GLASS AND HM	PANIC, CLOSER		
105	MAIN VESTIBULE	2(3'-0" X 7'-0")	GLASS AND HM	PANIC, CLOSER		
106	BAR	3'-0" X 7'-0"	HOLLOW METAL	OFFICE LOCKSET		
107	BAR	3'-0" X 7'-0"	HOLLOW METAL	OFFICE LOCKSET		
108	FIRE BARRIER	2(3'-0" X 7'-0")	HOLLOW METAL	PUSH/PULL CLOSER	3	KICKPLATE, VISION PANEL, 3 HR EMER. ROLL DOWN SHUTTER, DOUBLE SWING
109	FIRE BARRIER	2(3'-0" X 7'-0")	HOLLOW METAL	PUSH/PULL CLOSER	3	KICKPLATE, VISION PANEL, 3 HR EMER. ROLL DOWN SHUTTER, DOUBLE SWING
110	FIRE BARRIER	3'-0" X 7'-0"	HOLLOW METAL	PUSH/PULL CLOSER	3	KICKPLATE, VISION PANEL, 3 HR EMER. ROLL DOWN SHUTTER
111	FIRE BARRIER	3'-0" X 7'-0"	HOLLOW METAL	PUSH/PULL CLOSER	3	KICKPLATE, VISION PANEL, 3 HR EMER. ROLL DOWN SHUTTER
112	MEN'S ROOM	3'-0" X 7'-0"	HOLLOW METAL	PUSH/PULL CLOSER		
113	FAMILY TOILET	3'-0" X 7'-0"	HOLLOW METAL	PRIVACY		
114	JANITOR'S CLOSET	3'-0" X 7'-0"	HOLLOW METAL	STOREROOM		
115	WOMEN'S TOILET	3'-0" X 7'-0"	HOLLOW METAL	PUSH/PULL CLOSER		
116	CHANGING	3'-0" X 7'-0"	HOLLOW METAL	PRIVACY		
117	ELEC/MECH/HAV	3'-0" X 7'-0"	HOLLOW METAL	STOREROOM LOCK	45 MIN	
118	CHANGE/STORAGE	3'-0" X 7'-0"	HOLLOW METAL	STOREROOM LOCK		
119	CHANGE/STORAGE	3'-0" X 7'-0"	HOLLOW METAL	STOREROOM LOCK		
120	FUNCTION	3'-0" X 7'-0"	HOLLOW METAL	PANIC, CLOSER		VISION PANEL
121	OFFICE	3'-0" X 7'-0"	HOLLOW METAL	OFFICE LOCKSET		
122	KITCHEN	2(3'-0" X 7'-0")	HOLLOW METAL	PUSH/PULL CLOSER		KICKPLATE, VISION PANEL, DOUBLE SWING
123	KITCHEN OFFICE	3'-0" X 7'-0"	HOLLOW METAL	OFFICE LOCKSET		
124	KITCHEN TOILET	3'-0" X 7'-0"	HOLLOW METAL	PRIVACY		
125	SINK	3'-0" X 7'-0"	HOLLOW METAL			
126	DINING VESTIBULE	2(3'-0" X 7'-0")	HOLLOW METAL	PUSH/PULL CLOSER		KICKPLATE, VISION PANEL, DOUBLE SWING
127	DINING	2(3'-0" X 7'-0")	GLASS AND HM	PUSH/PULL CLOSER		DOUBLE SWING
128	DINING	3'-0" X 7'-0"	HOLLOW METAL	PUSH/PULL CLOSER		KICKPLATE, VISION PANEL
129	STORAGE	3'-0" X 7'-0"	HOLLOW METAL	STOREROOM LOCK		
130	STORAGE	3'-0" X 7'-0"	HOLLOW METAL	STOREROOM LOCK		

