


West Wing
 1st Floor- 8,885 s.f.
 2nd Floor- 3,912 s.f.
 total- 12,797

FIRST FLOOR PLUMBING PLAN
 SCALE - 1/8" = 1'-0"

SECOND FLOOR PLUMBING PLAN
 SCALE - 1/8" = 1'-0"

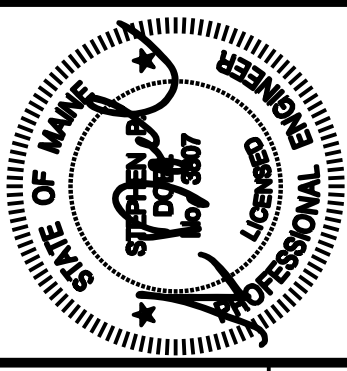

Prepared For:



Consultant:

ARCHETYPE

48 Union Wharf Portland, Maine 04101
 (207) 772-6022 Fax (207) 772-4056

Project: BRICK NORTH WEST WING
 THOMPSON'S POINT, PORTLAND ME

Revisions:
 ISSUED FOR PERMIT

Scale: 1/8" = 1'-0"

Date: 8-15-2014

M2