


## DIMENSIONAL DATA

(B)

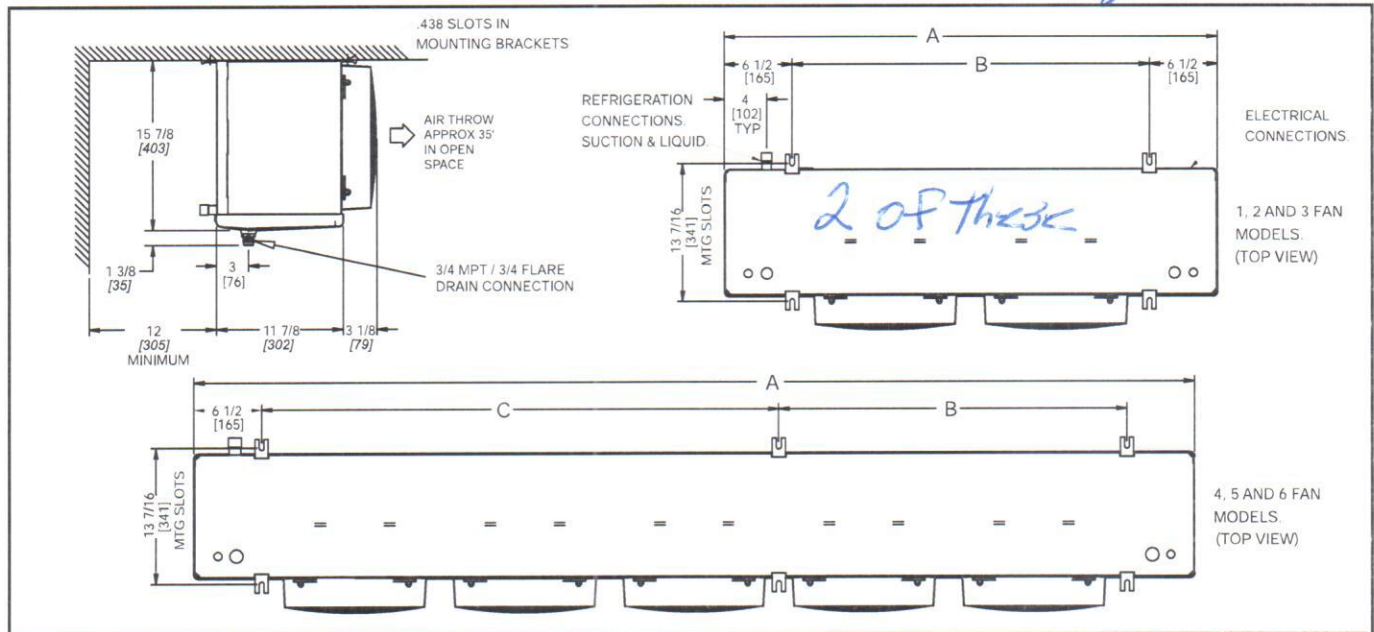

MODEL	NO. OF FANS	A		B		C		SUCTION CONNECTION (ID) SWEAT	DISTRIBUTOR INLET SIZE	HOT GAS DISTRIBUTOR SIDE PORT	DRAIN PAN LOOP
		IN	(mm)	IN	(mm)	IN	(mm)				
104M^	1	30 1/4	(768)	17 1/4	(438)	N/A	N/A	5/8	1/2	1/2	N/A
106M^	1	30 1/4	(768)	17 1/4	(438)	N/A	N/A	5/8	1/2	1/2	N/A
107M^	1	30 1/4	(768)	17 1/4	(438)	N/A	N/A	5/8	1/2	1/2	N/A
209M#	2	46 1/4	(1175)	33 1/4	(845)	N/A	N/A	7/8	1/2	1/2	5/8
211M#	2	46 1/4	(1175)	33 1/4	(845)	N/A	N/A	7/8	1/2	1/2	5/8
214M#	2	46 1/4	(1175)	33 1/4	(845)	N/A	N/A	7/8	1/2	1/2	5/8
317M#	3	62 1/4	(1581)	49 1/4	(1251)	N/A	N/A	7/8	1/2	1/2	7/8
320M#	3	62 1/4	(1581)	49 1/4	(1251)	N/A	N/A	7/8	1/2	1/2	7/8
423M#	4	78 1/4	(1988)	32 5/8	(829)	32 5/8	(829)	1 1/8	1/2	1/2	7/8
426M#	4	78 1/4	(1988)	32 5/8	(829)	32 5/8	(829)	1 1/8	1/2	1/2	7/8
532M#	5	94 1/4	(2394)	32 5/8	(829)	48 5/8	(1235)	1 3/8	1/2	1/2	1 1/8
639M#	6	110 1/4	(2800)	48 5/8	(1235)	48 5/8	(1235)	1 3/8	7/8	5/8	1 1/8
104L^	1	30 1/4	(768)	17 1/4	(438)	N/A	N/A	5/8	1/2	1/2	N/A
105L^	1	30 1/4	(768)	17 1/4	(438)	N/A	N/A	5/8	1/2	1/2	N/A
106L^	1	30 1/4	(768)	17 1/4	(438)	N/A	N/A	5/8	1/2	1/2	N/A
207L#	2	46 1/4	(1175)	33 1/4	(845)	N/A	N/A	7/8	1/2	1/2	5/8
209L#	2	46 1/4	(1175)	33 1/4	(845)	N/A	N/A	7/8	1/2	1/2	5/8
211L#	2	46 1/4	(1175)	33 1/4	(845)	N/A	N/A	7/8	1/2	1/2	5/8
314L#	3	62 1/4	(1581)	49 1/4	(1251)	N/A	N/A	7/8	1/2	1/2	7/8
317L#	3	62 1/4	(1581)	49 1/4	(1251)	N/A	N/A	1 1/8	1/2	1/2	7/8
419L#	4	78 1/4	(1988)	32 5/8	(829)	32 5/8	(829)	1 1/8	1/2	1/2	7/8
422L#	4	78 1/4	(1988)	32 5/8	(829)	32 5/8	(829)	1 1/8	7/8	5/8	7/8
527L#	5	94 1/4	(2394)	32 5/8	(829)	48 5/8	(1235)	1 3/8	7/8	5/8	1 1/8
631L#	6	110 1/4	(2800)	48 5/8	(1235)	48 5/8	(1235)	1 3/8	7/8	5/8	1 1/8
103V^	1	30 1/4	(768)	17 1/4	(438)	N/A	N/A	5/8	1/2	1/2	N/A
104V^	1	30 1/4	(768)	17 1/4	(438)	N/A	N/A	5/8	1/2	1/2	N/A
105V^	1	30 1/4	(768)	17 1/4	(438)	N/A	N/A	5/8	1/2	1/2	N/A
206V#	2	46 1/4	(1175)	33 1/4	(845)	N/A	N/A	7/8	1/2	1/2	5/8
208V#	2	46 1/4	(1175)	33 1/4	(845)	N/A	N/A	7/8	1/2	1/2	5/8
209V#	2	46 1/4	(1175)	33 1/4	(845)	N/A	N/A	7/8	1/2	1/2	5/8
312V#	3	62 1/4	(1581)	49 1/4	(1251)	N/A	N/A	7/8	1/2	1/2	7/8
315V#	3	62 1/4	(1581)	49 1/4	(1251)	N/A	N/A	1 1/8	1/2	1/2	7/8
416V#	4	78 1/4	(1988)	32 5/8	(829)	32 5/8	(829)	1 1/8	1/2	1/2	7/8
419V#	4	78 1/4	(1988)	32 5/8	(829)	32 5/8	(829)	1 1/8	7/8	5/8	7/8
523V#	5	94 1/4	(2394)	32 5/8	(829)	48 5/8	(1235)	1 3/8	7/8	5/8	1 1/8
627V#	6	110 1/4	(2800)	48 5/8	(1235)	48 5/8	(1235)	1 3/8	7/8	5/8	1 1/8

# = A, E, T, H, G, or R. ^ = A or E. T, H, G or R available in 2 to 6 fan models only Refer to Nomenclature for details