


PRELIMINARY - NOT FOR CONSTRUCTION

REV	DATE	DESCRIPTION
2	07.29.14	REVISED PHASE 1A SITE PLAN SUBMITTED TO CITY
1	06.30.14	AMENDED PHASE 1A SITE PLAN SUBMITTED TO CITY

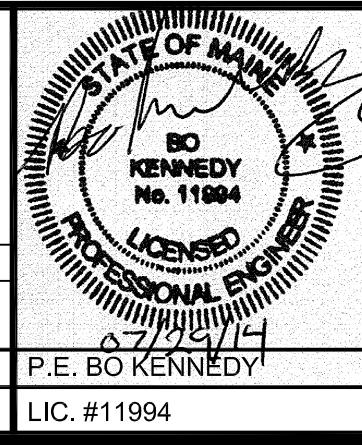

PROJECT: BRICK NORTH BUILDING AT THE FOREFRONT AT THOMPSON'S POINT
SHEET TITLE: PARKING AND TRAFFIC CONTROL DETAILS
CLIENT: FOREFRONT PARTNERS | LP

FST FAY, SPOFFORD & THORNDIKE
ENGINEERS - PLANNERS - SCIENTISTS
778 MAIN ST, SUITE 8, SOUTH PORTLAND, ME 04106
DRAWN: DED DATE: JUNE 2014
DESIGNED: BEK SCALE: N.T.S.
CHECKED: SRB JOB NO. 2982.05
FILE NAME: 2982.05-BN-DET
SHEET: C-8.2