

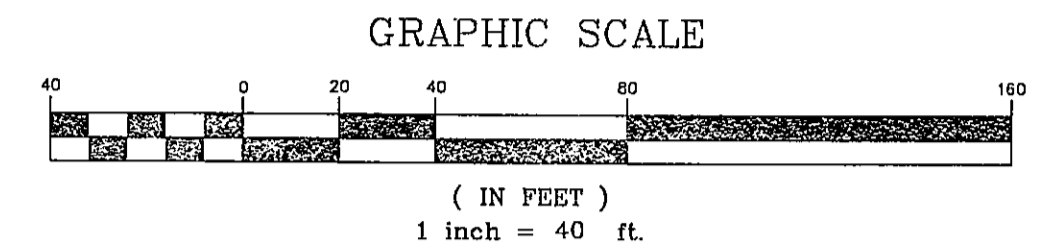


**CERTIFICATION:**  
 TO FIRST AMERICAN TITLE INSURANCE COMPANY AND THOMPSON'S POINT DEVELOPMENT COMPANY, INC., FILE NO. 10-5125.  
 THIS IS TO CERTIFY THAT THIS MAP OR PLAT AND THE SURVEY ON WHICH IT IS BASED WERE MADE IN ACCORDANCE WITH THE 2011 MINIMUM DETAIL REQUIREMENTS FOR ALTA/ACSM LAND TITLE SURVEYS, JOINTLY ESTABLISHED AND ADOPTED BY ALTA AND NSPS, AND INCLUDES ITEMS 2, 3, 4, 5, 6a, 6b, 8, 11a, 11b, 13, 15, 16, 17, 18, 19, 20a OF TABLE A THEREOF. THE FIELD WORK WAS COMPLETED ON MAY 26, 2011.  
*Charles D. Marchese*  
 CHARLES D. MARCHESE, MAINE PLS 2009 11-29-2011 DATE  
 SEBAGO TECHNICS, INC.

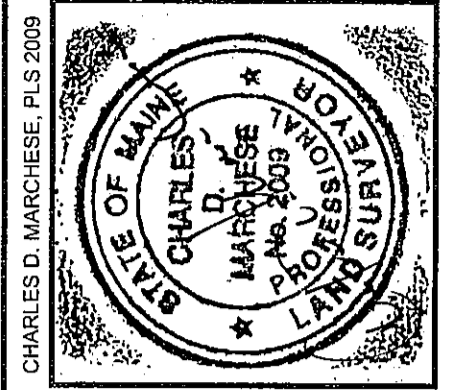

**LEGEND**

EXISTING	DESCRIPTION
---	BOUNDARY LINE/R.O.W.
---	ABUTTER LINE/R.O.W.
---	DEED LINE/ROW
---	TIE LINE
---	EASEMENT
---	FLOODPLAIN
---	CENTERLINE
---	IRON PIPE/ROD
---	BENCHMARK
---	BUILDING
---	WETLANDS
---	EDGE WETLAND
---	ROCK OUTCROP
---	SIGN
---	EDGE PAVEMENT
---	GRAVEL ROAD
---	EDGE WATER
---	CONTOURS
---	SPOT GRADE
---	CHAIN LINK FENCE
---	DECIDUOUS TREE
---	CONIFEROUS TREE
---	GUARDRAIL
---	WATER GATE VALVE
---	HYDRANT
---	SEWER MH
---	CATCH BASIN
---	DRAINAGE MH
---	UNIDENTIFIED MH
---	OVERHEAD UTILITY
---	ELECTRIC METER BOX
---	LIGHT POLE
---	UTILITY POLE
---	GUY
---	RIPRAP
---	BOULDER
---	SCHEDULE B - SECTION 2 EXCEPTIONS

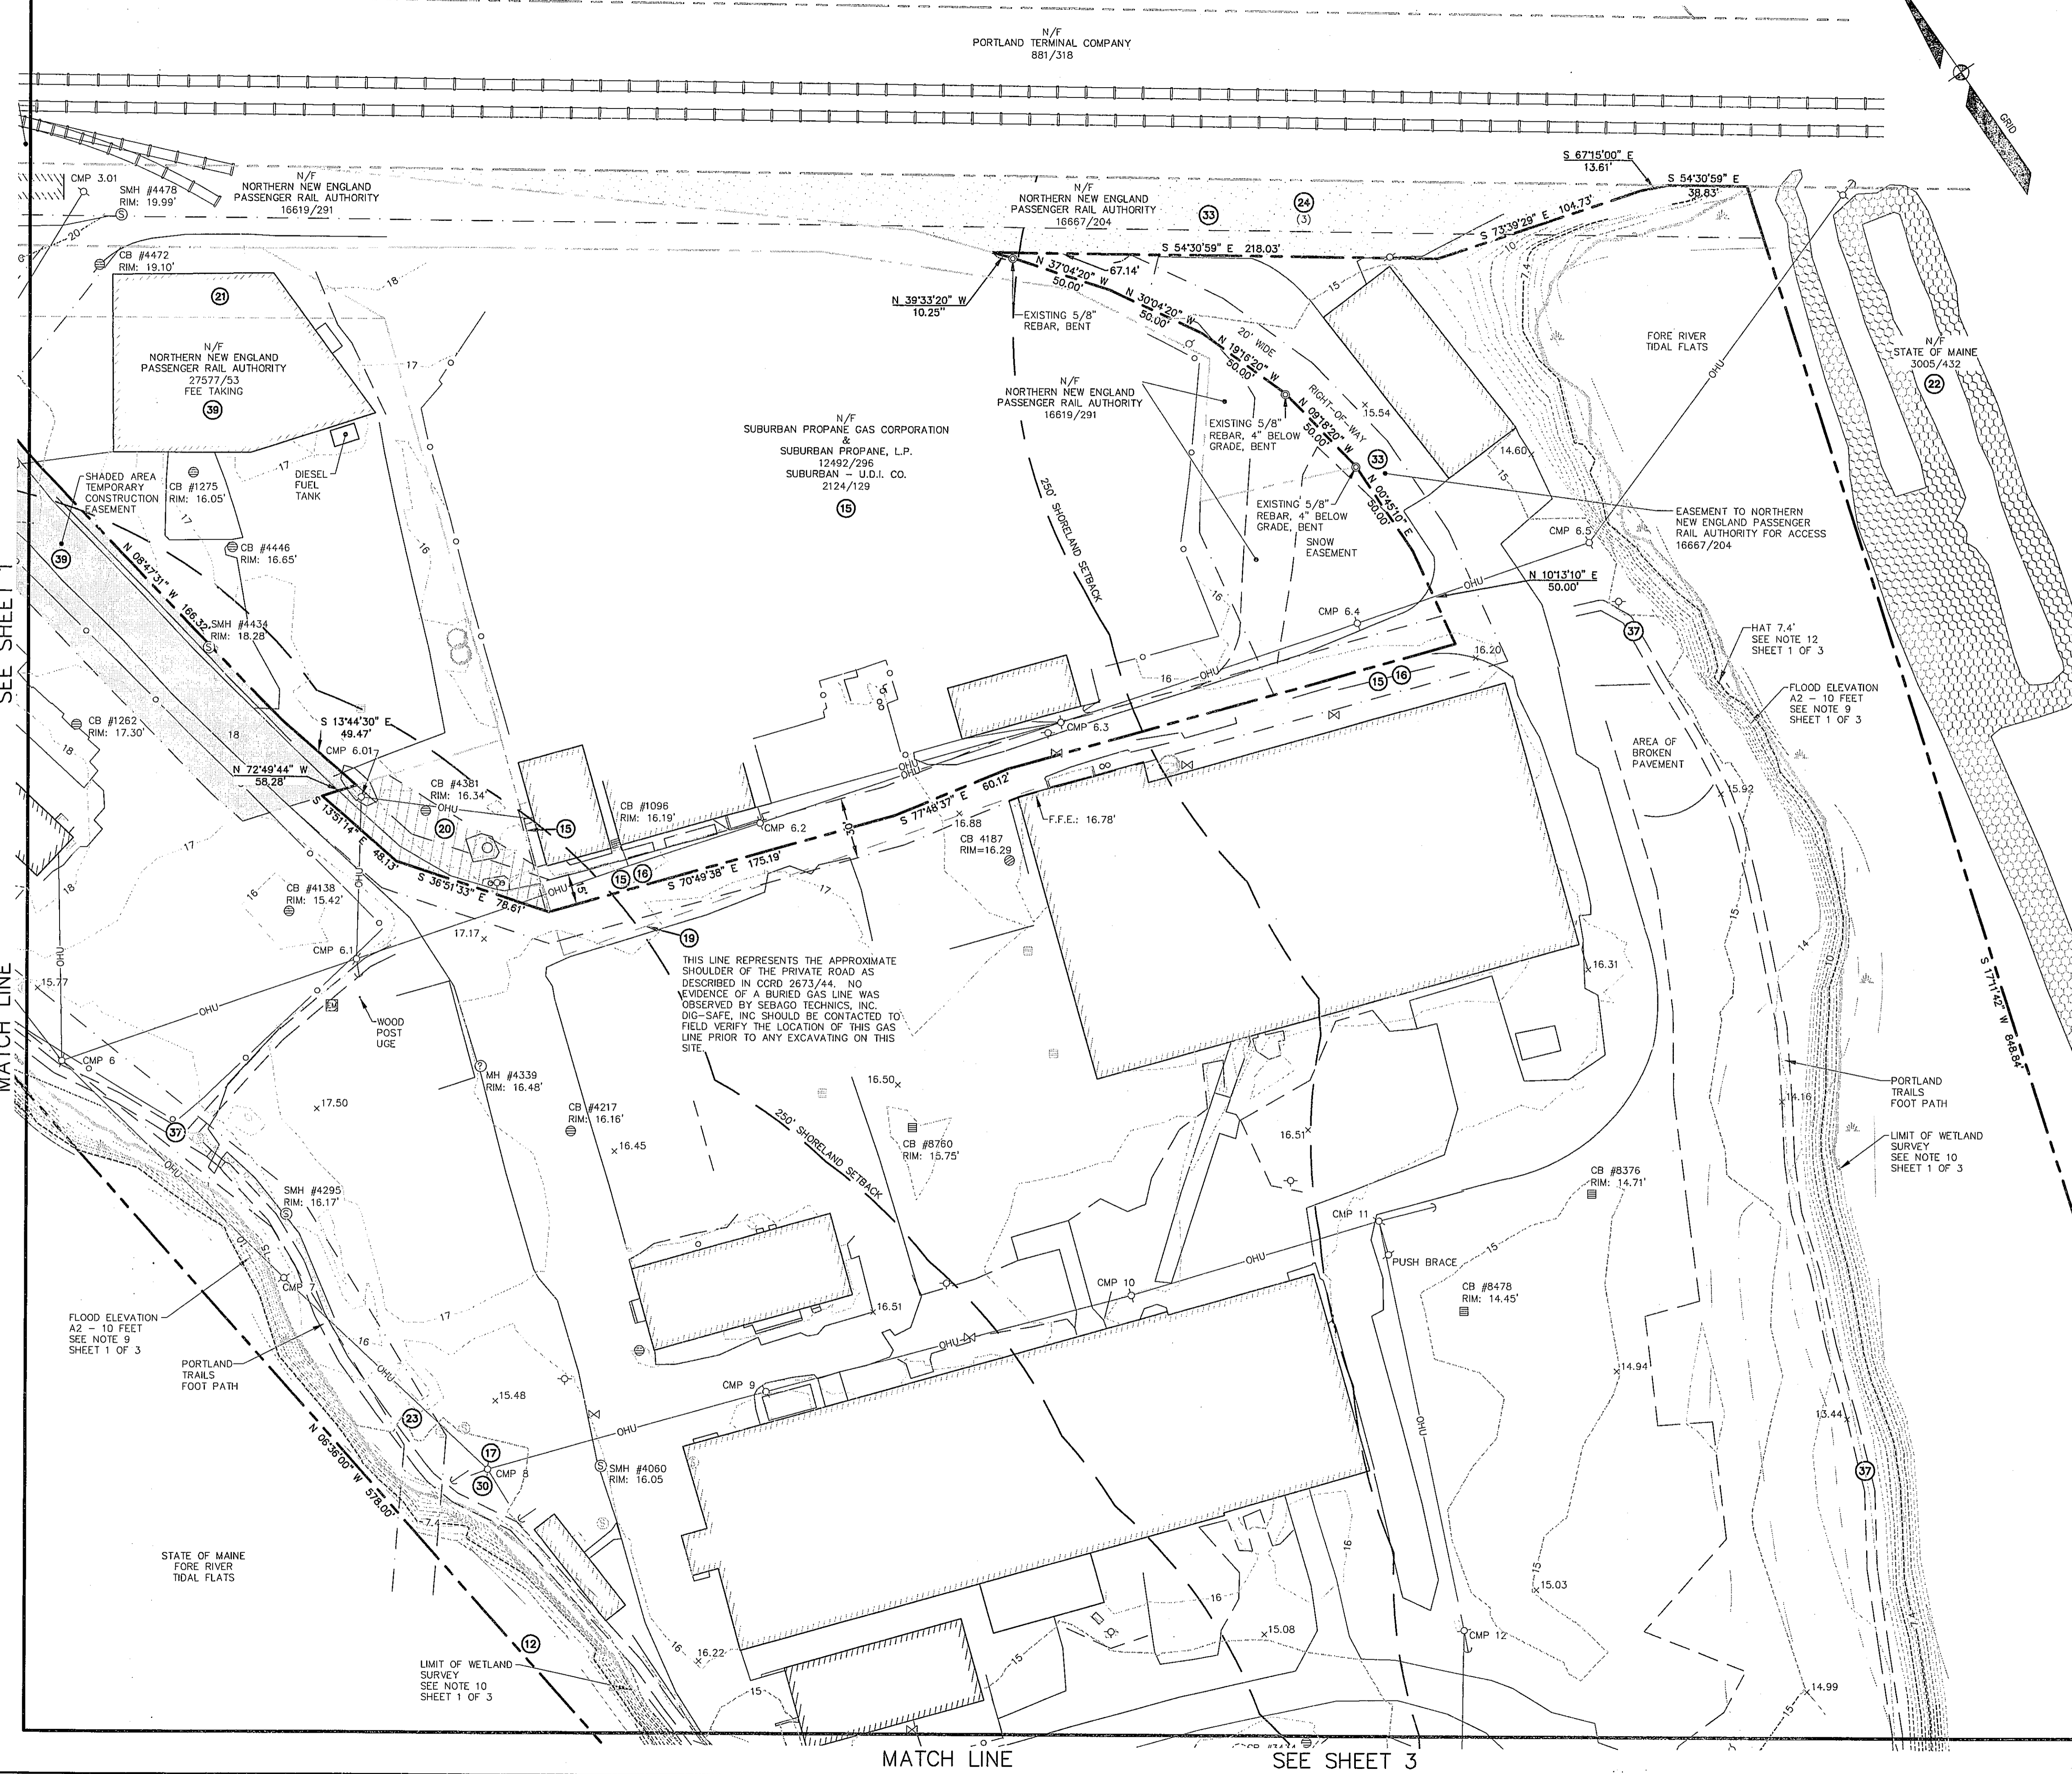

REV.	BY:	DATE:	STATUS:
E	CDM	11-29-2011	EDITS TO PLAN NOTES REFLECTING DATUM CHANGE
D	CDM	11-29-2011	CONVERT PROJECT FROM NAVD 88 TO NGVD 29
C	CDM	10-05-11	EDITS TO ADDRESS CITY COMMENTS DATED JULY 25, 2011
B	CDM	08-01-11	FINAL PLAN ISSUED TO CLIENT
A	CDM	05-27-11	ISSUED TO CLIENT FOR REVIEW

**Sebago Technics**  
 Engineering Expertise You Can Build On.  
 One Chubb Street  
 Westbrook, Me 04090-1339  
 Tel (207) 686-0277  
 www.sebagoTechnics.com

PROJECT NO. 11122  
 FIELD BOOK DESIGN CHKO DRAWN CDM

ALTA/ACSM LAND TITLE SURVEY  
 OF:  
 1 THOMPSON'S POINT  
 END OF SEWELL STREET  
 PORTLAND, MAINE 04102  
 FOR:  
 THOMPSON'S POINT DEVELOPMENT CO., INC.  
 55 LISBON STREET  
 LEWISTON, MAINE 04240

RECORD OWNER:  
 SEE NOTE 1

DATE: MAY 27, 2011  
 SCALE: 1" = 40'

SHEET 2 OF 3