


PRELIMINARY - NOT FOR CONSTRUCTION

REV	DATE	DESCRIPTION
1	12.12.14	FINAL SUBDIVISION APPLICATION SUBMISSION

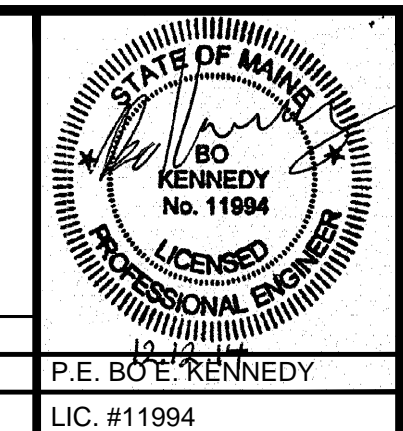

PROJECT: THE FOREFRONT AT THOMPSON'S POINT
SHEET TITLE: PAVEMENT SECTIONS AND SIDEWALK DETAILS
CLIENT: FOREFRONT PARTNERS I, LP

FST **FAY, SPOFFORD & THORNDIKE**
ENGINEERS - PLANNERS - SCIENTISTS
778 MAIN ST., SUITE 8, SOUTH PORTLAND, ME 04106
DRAWN: DED DATE: SEPT 2014
DESIGNED: BEK SCALE: AS NOTED
CHECKED: SRB JOB NO: 2982.05
FILE NAME: 2982.06-SUB DET
SHEET: C-7.0