


REV	DATE	DESCRIPTION
1	08.13.15	FINAL SUBDIVISION APPLICATION SUBMISSION

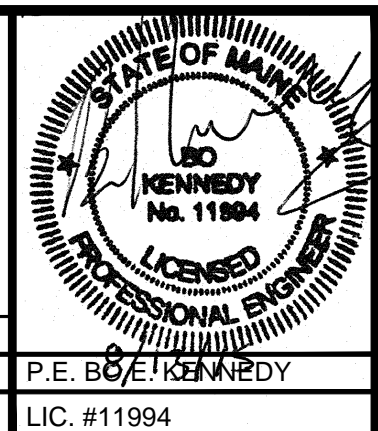

PROJECT: THE FOREFRONT AT THOMPSON'S POINT
SHEET TITLE: PAVEMENT SECTIONS AND SIDEWALK DETAILS
CLIENT: FOREFRONT PARTNERS I, LP

FST **FAY, SPOFFORD & THORNDIKE**
ENGINEERS - PLANNERS - SCIENTISTS
778 MAIN ST., SUITE 8, SOUTH PORTLAND, ME 04106

DRAWN: DED	DATE: SEPT 2014
DESIGNED: BEK	SCALE: AS NOTED
CHECKED: SRB	JOB NO. SP-M007B
FILE NAME: 2982.06-SUB DET	SHEET: C-7.0