


**PRELIMINARY**  
**Bartlett Design**  
 LIGHTING & ELECTRICAL ENGINEERING  
 942 WASHINGTON STREET, BATH, ME 04530  
 TEL (207) 443-5447 FAX (207) 443-5560

REV	DATE	DESCRIPTION
1	07/01/14	SUBMITTED FOR CLIENT REVIEW
REVISIONS		

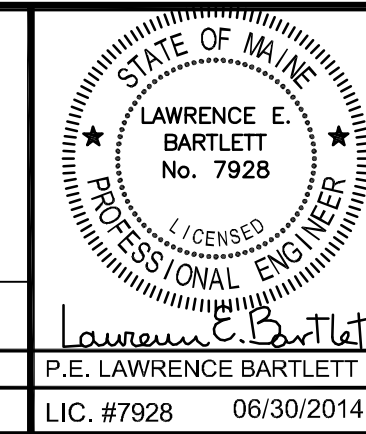

PROJECT: ELECTRICAL MASTERPLAN  
 THE FOREFRONT AT THOMPSON'S POINT  
 SHEET TITLE: ELECTRICAL MASTERPLAN PART 1  
 CLIENT: FOREFRONT PARTNERS I, LP

**FST** **FAY, SPOFFORD & THORNDIKE**  
 ENGINEERS · PLANNERS · SCIENTISTS  
 778 MAIN ST., SUITE 6, SOUTH PORTLAND, ME 04106  
 DRAWN: LEB DATE: 06/30/2014  
 DESIGNED: LEB SCALE: 1" = 30'-0"  
 CHECKED: LEB JOB NO.  
 FILE NAME:  
 SHEET E-100