
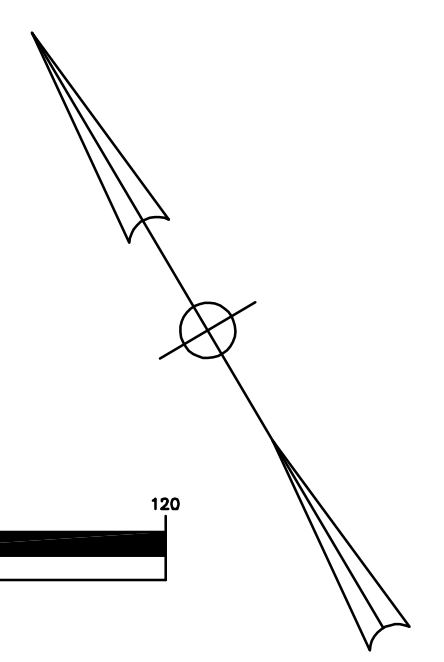
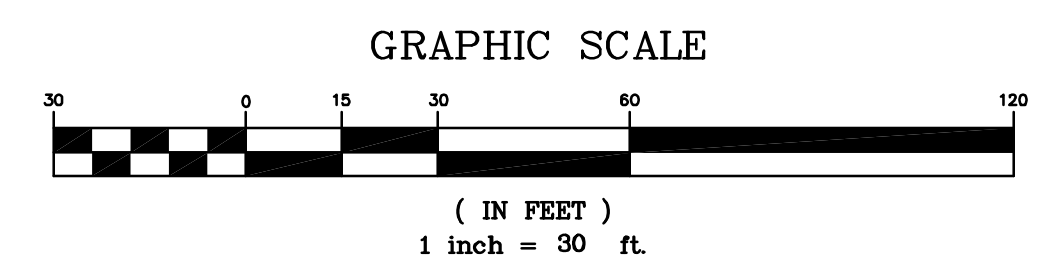


KEYPLAN
NOT TO SCALE

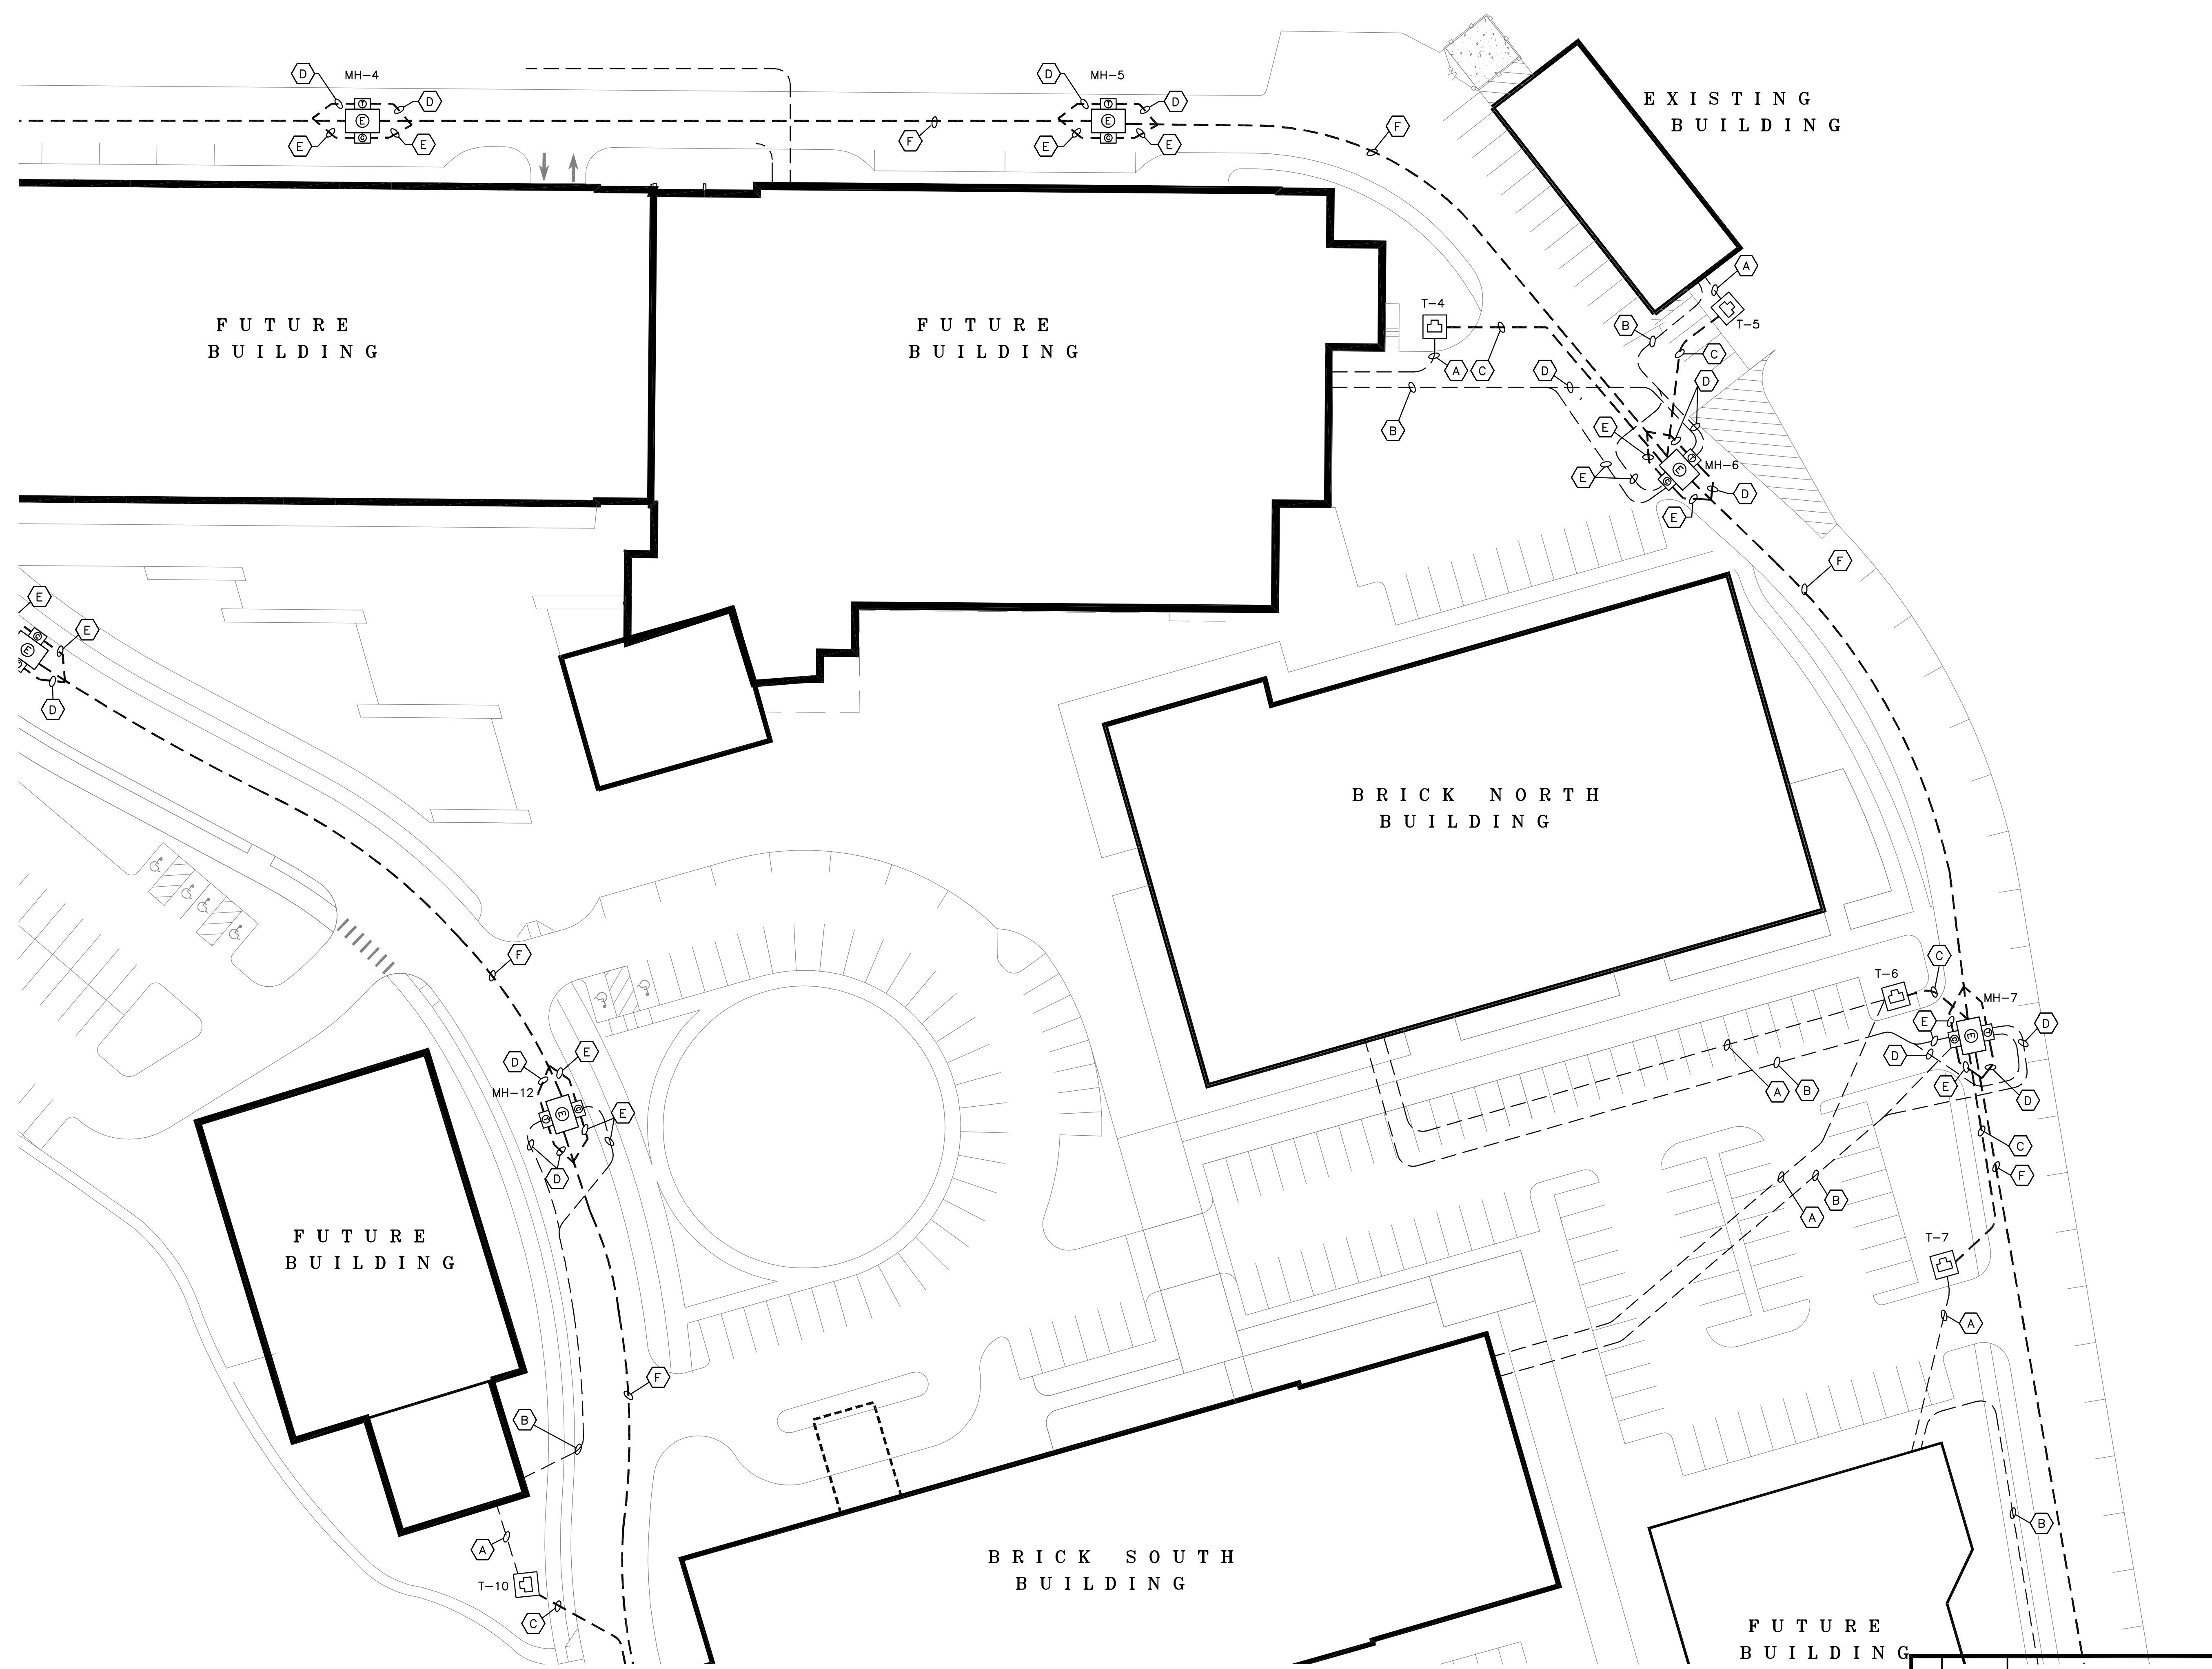

PRELIMINARY
Bartlett Design
LIGHTING & ELECTRICAL ENGINEERING
945 WASHINGTON STREET, BATH, ME 04530
TEL (207) 443-5447 FAX (207) 443-5560

PROJECT
ELECTRICAL MASTERPLAN
THE FOREFRONT AT THOMPSON'S POINT

FST 100 YEARS
FAY, SPOFFORD & THORNDIKE
ENGINEERS · PLANNERS · SCIENTISTS
778 MAIN ST., SUITE 6, SOUTH PORTLAND, ME 04106

SHEET TITLE
ELECTRICAL MASTERPLAN
PART - 2

CLIENT
FOREFRONT PARTNERS I, LP

DRAWN: LEB	DATE: 06/30/2014
DESIGNED: LEB	SCALE: 1" = 30'-0"
CHECKED: LEB	JOB NO.
FILE NAME:	
SHEET E-101	

REV	DATE	DESCRIPTION	REVISIONS
1	07/01/14	SUBMITTED FOR CLIENT REVIEW	

STATE OF MAINE
LAWRENCE E. BARTLETT
No. 7928
LICENSED PROFESSIONAL ENGINEER
P.E. LAWRENCE BARTLETT
LIC. #7928 06/30/2014