

CONSTRUCTION OVERSIGHT NOTES:  
 FILTERRA UNITS SHALL ONLY BE ACTIVATED BY THE SUPPLIER. ACTIVATION INCLUDES THE INSTALLATION OF THE PLANTS AND MULCH LAYERS. ACTIVATION CANNOT BEGIN UNTIL THE PROJECT SITE IS FULLY STABILIZED AND CLEANED (FULL LANDSCAPING, GRASS COVER, FINAL PAVING AND SWEEPING COMPLETE). THE ONLY BOARDS WHICH SHOULD BE REMOVED ARE THE 2X4 WOODEN PLANKS SET BETWEEN THE FILTERRA BOX AND TOP SLAB. ALL REMAINING BOARDS SHALL REMAIN IN TACT DURING INSTALLATION AND WILL BE REMOVED DURING ACTIVATION OF THE UNIT BY AN AUTHORIZED FILTERRA REPRESENTATIVE.

ALL MANUFACTURED SYSTEMS SHALL BE INSPECTED BY A PROFESSIONAL ENGINEER APPROVED BY THE MANUFACTURER AND SHALL CONSIST OF AN APPROPRIATE NUMBER OF SITE VISITS TO THE SITE TO INSPECT SUBGRADE PREPARATION, GENERAL CONSTRUCTION, STONE PLACEMENT, CHAMBER PLACEMENT, FABRIC LAYOUT, AND STORMWATER OVERFLOW BYPASS CONSTRUCTION FROM INITIAL GROUND DISTURBANCE TO FINAL STABILIZATION.


**FILTERRA® UNIT**  
N.T.S.

**FILTERRA® UNIT SCHEDULE**

ITEM DESCRIPTION	ZONE D	
	FILTERRA D24	FILTERRA D25
(A) NORMAL GUTTER LINE ELEV.	14.92	14.92
(B) RIM ELEV.	15.42	15.42
(C) INLET FLOW LINE ELEV.	14.59	14.59
(D) OUTLET SD INV.	11.88	11.88
(E) FILTERRA WIDTH	6	13
(F) FILTERRA DEPTH	6	7

**NOTE:**  
 THE APPLICANT RESERVES THE RIGHT TO OFFER AN 'OR EQUAL' ALTERNATIVE TO THE FILTERRA® UNIT, SUBJECT TO REVIEW AND APPROVAL BY THE CITY OF PORTLAND REPRESENTATIVES

REV	DATE	DESCRIPTION	REVISIONS
1	03.20.17	LEVEL 11 SITE PLAN SUBMISSION	

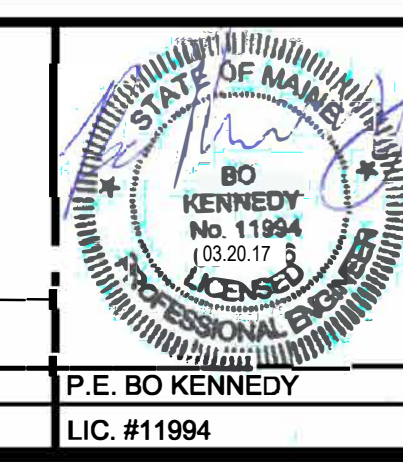

PROJECT: THE FOREFRONT AT THOMPSON'S POINT SECTIONAL 2 ROADWAY EXTENSION

SHEET TITLE: STORMWATER DETAILS  
FILTERRA® UNITS

CLIENT: FOREFRONT PARTNERS I, LP

PLACEMAKER PARTNERS, LLC  
 501 DANFORTH STREET  
 PORTLAND, ME 04102

DRAWN: BEK  
 DESIGNED: BEK  
 FILE NAME: OE DET  
 SHEET: C-7.2

DATE: FEB 2017  
 SCALE: N.T.S.