

LIMIT OF WETLAND SURVEY  
SEE NOTE 10  
SHEET 1 OF 3

APPROXIMATE LOCATION OF 1909 SHORELINE


APPROXIMATE LOCATION OF 1988 SHORELINE

APPROXIMATE LOCATION OF 1949 SHORELINE

HAT 6.3'  
SEE NOTE 12.  
SHEET 1 OF 3

- NOTES:**
- EXISTING SITE CONDITIONS, CONTOURS OF EXISTING GROUND SURFACE ELEVATIONS AND LOCATION AND ORIENTATION OF EXISTING SITE FEATURES ARE TAKEN FROM THE ELECTRONIC AUTOCAD FILE "11122LTS.dwg" PROVIDED BY DELUCA HOFFMAN ASSOCIATES ON 6 DECEMBER 2011.
  - THE LOCATION AND ORIENTATION OF PROPOSED SITE FEATURES ARE TAKEN FROM THE ELECTRONIC AUTOCAD FILE "OE-BASE.dwg," PROVIDED BY PLACEMAKER PARTNERS, LLC. ON 13 APRIL 2017.
  - LOCATIONS OF HA11-SERIES TEST BORINGS WERE DETERMINED IN THE FIELD BY HALEY & ALDRICH BY TAPING/PACING DISTANCES FROM EXISTING SITE FEATURES AND WERE RECORDED USING GPS SURVEY EQUIPMENT UPON COMPLETION OF DRILLING AND ARE CONSIDERED APPROXIMATE.
  - LOCATIONS OF SUBSURFACE EXPLORATIONS COMPLETED BY OTHERS DETERMINED BY HALEY & ALDRICH BY OVERLAYING, SCALING AND ROTATING DRAWING AND ARE CONSIDERED APPROXIMATE.
  - ELEVATIONS ARE IN FEET AND REFERENCE THE NATIONAL GEODETIC VERTICAL DATUM OF 1929 (NGVD 29).
  - HISTORICAL SHORELINES SHOWN ARE APPROXIMATE AND WERE DETERMINED BY SCALING FROM HISTORICAL SANBORN MAPS.

- LEGEND:**
- HA11-1 DESIGNATION AND APPROXIMATE LOCATION OF TEST BORING COMPLETED UNDER THE DIRECTION OF HALEY & ALDRICH IN 2011
  - B-1 DESIGNATION AND APPROXIMATE LOCATION OF TEST BORING COMPLETED BY OTHERS
  - CPT-1 DESIGNATION AND APPROXIMATE LOCATION OF CONE PENETRATION TEST COMPLETED BY OTHERS

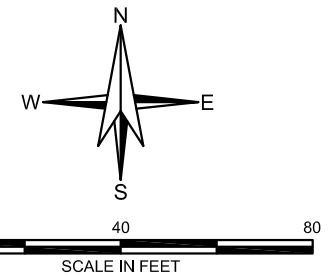

**HALEY & ALDRICH** PROPOSED HOTEL  
THOMPSONS POINT DEVELOPMENT  
PORTLAND, MAINE

EXISTING SITE AND SUBSURFACE EXPLORATION LOCATION PLAN

SCALE: AS SHOWN  
MAY 2017

FIGURE 1

G:\PROJECTS\37971 - THOMPSONS POINT\PECHEE HOTEL\CAD\2017-05-02\_FIGURE 2.DWG