

OPTION A



3M MATTE WHITE VINYL

5'-0" O.A. PROJECTION

SS. BOLTS TO MOUNT FLAT BAR TO BRICKWORK

FLATBAR UPLIFT

2" SQUAL TUBE


SS. BOLTS

3" DEEP ARCH FOR MOUNTING CHANGEABLE

1/2" COMPOSITE SIGN PANEL

V.O. 33" X 48" PANEL

EXAMPLE OF LIGHTING

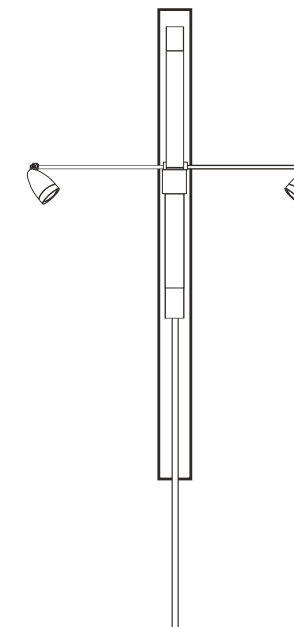

TENANT SIGNAGE: CUSTOM METAL BRACKET & D.F. 33" X 48" COMPOSITE SIGN PANEL

PAINTED COMPOSITE PANEL
PRINTED VINYL GRAPHICS & MATTE WHITE VINYL TEXT

OPTION B

NOT THIS LAYOUT



PLEASE NOTE:

THIS IS A PROGRESS PRINT - FIELD MEASUREMENTS MAY OR MAY NOT NEED TO BE VERIFIED.

THIS DESIGN IS THE EXCLUSIVE PROPERTY OF BAILEY SIGN INCORPORATED AND ALL RIGHTS TO ITS USE OR REPRODUCTION ARE RESERVED.

THE ACCURACY OF THIS COLOR RENDERING IS LIMITED BY MEDIA AND OUTPUT DEVICES AND IS INTENDED FOR REPRESENTATIONAL USE ONLY. ACTUAL MANUFACTURING GRAPHIC COLORS ALSO VARY DEPENDING ON PROCESSES & MATERIALS USED. 100% COLOR MATCHES OF SUBMITTED SPECIFICATIONS CAN NOT BE GUARANTEED.

IF AN ELECTRIC SIGN, THEN INSTALLATION MUST BE ACCOMPLISHED IN TOTAL COMPLIANCE WITH ARTICLE 600 OF THE NATIONAL ELECTRIC CODE, THE REQUIREMENTS OF UNDERWRITERS LABORATORY, CANADIAN STANDARDS ASSOCIATION AND/OR ANY APPLICABLE LOCAL CODES. THIS INCLUDES PROPER GROUNDING AND BONDING OF THE SIGN.

ALL ELECTRICAL SIGNS REQUIRE ROUTINE MAINTENANCE.

CLIENT

ACCEPTANCE SIGNATURE _____ DATE _____

BAILEY SIGN SALES REPRESENTATIVE

APPROVED _____ DATE _____



www.baileysign.com
9 Thomas Drive
Col. Westbrook Executive Park
Westbrook, ME 04092
207-774-2843 / 1-800-539-SIGN
Fax: 774-1193
E-Mail: sales@baileysign.com

CUSTOMER / SIGN LOCATION

INTERNATIONAL CRYPTOLOGY MUSEUM
THOMPSON POINT
PORTLAND, MAINE

SALESPERSON: _____ DRAWN BY: DB

W.O. #	DATE
	3/3/2016

REVISION # | DATE | NOTES | INITIALS

DRAWING #

07572

SHEET ____ OF ____

PROGRESS DRAWING