



SUMMARY OF ESTIMATED EVENT PRODUCTION AREA						
MAX. CAPACITY (PEOPLE)	FOOD AND BEVERAGE (SF)	MISC. CONCESSION (SF)	TOILETS (SF)	EMS / SECURITY (SF)	PRODUCTION (SF)	TOTAL PRODUCTION AREA (SF)
2,500	1,080	800	233	200	9,750	12,063

- ONSITE EVENT STAFFING***
- 1, 2 MANAGEMENT
 - 4, 5, 15 FLAGGERS
 - 3, 6, 7, 8, 9, 13, 14 LOT ATTENDANTS
 - 10, 11, 12 EMERGENCY CONTROL
 - S DIRECTIONAL SIGNS

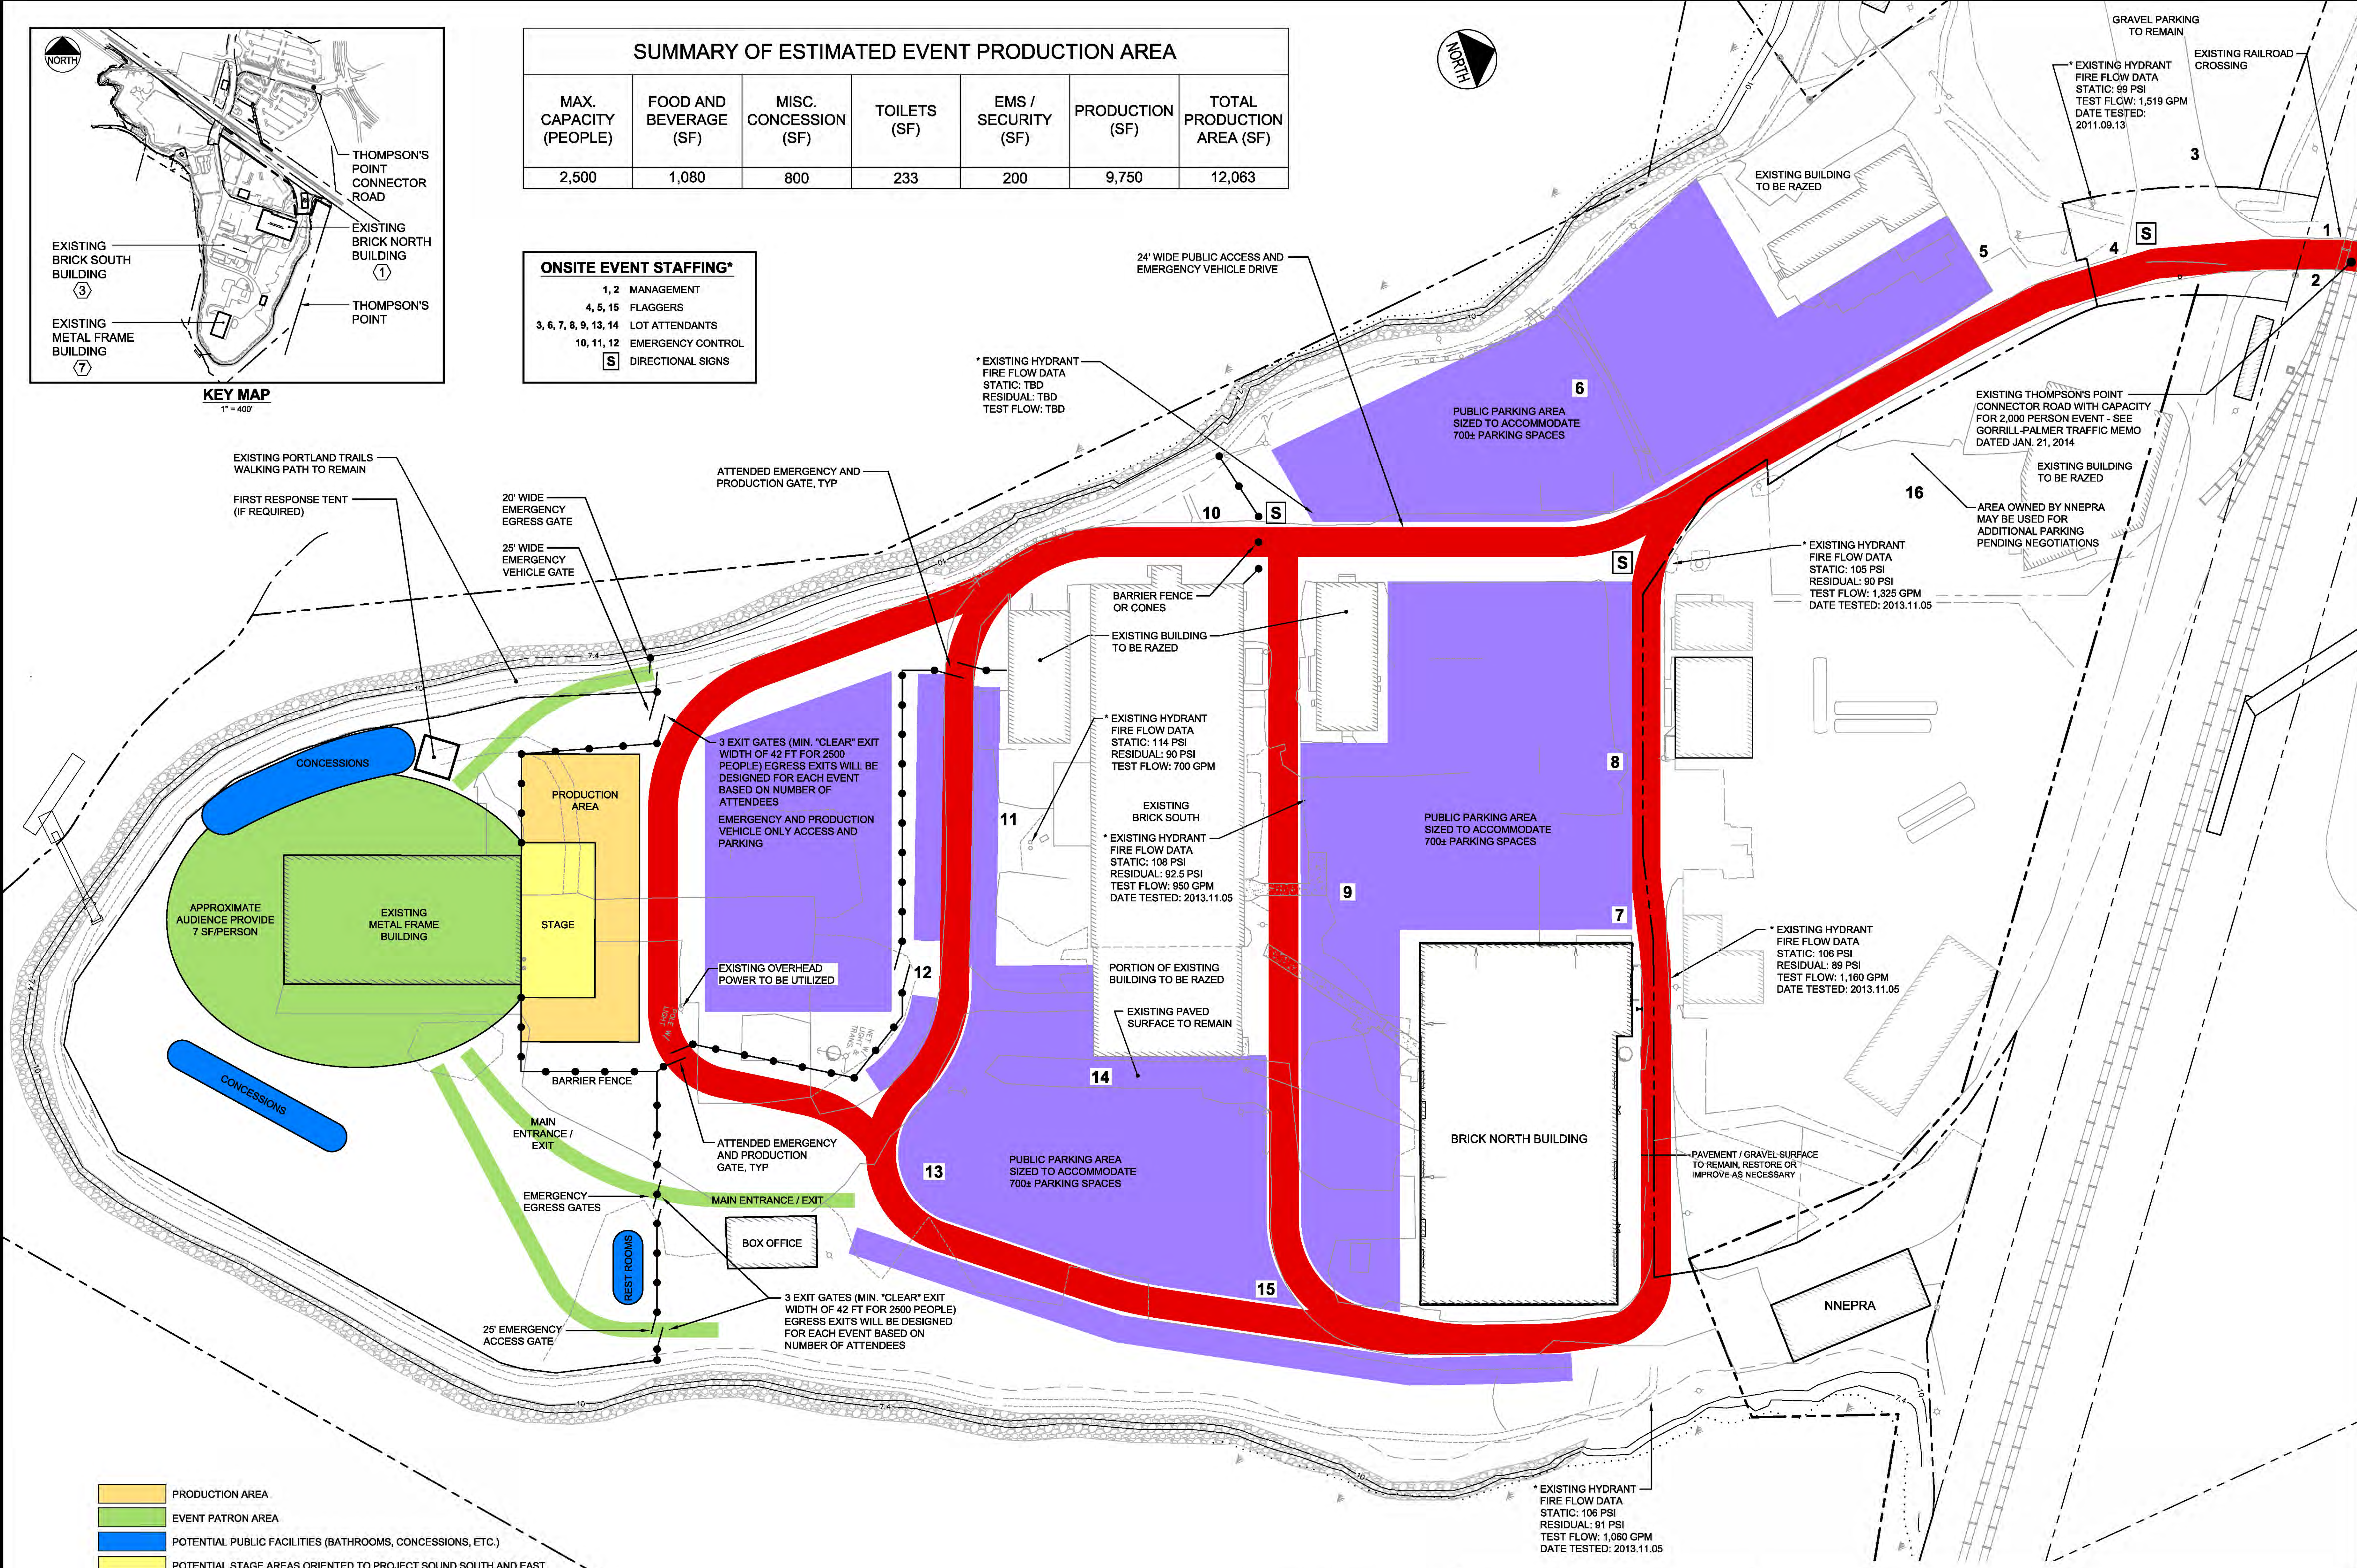

- PRODUCTION AREA
- EVENT PATRON AREA
- POTENTIAL PUBLIC FACILITIES (BATHROOMS, CONCESSIONS, ETC.)
- POTENTIAL STAGE AREAS ORIENTED TO PROJECT SOUND SOUTH AND EAST
- POTENTIAL ONSITE PARKING SPACES DURING SPECIAL EVENTS
- PUBLIC ACCESS AND EMERGENCY VEHICLE DRIVE

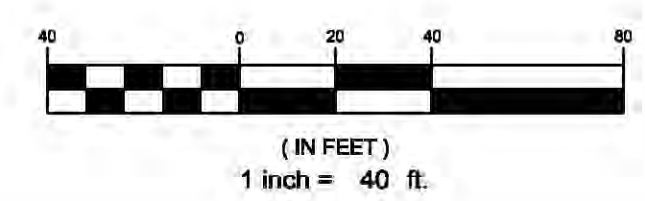

PROJECT		THE FOREFRONT AT THOMPSON'S POINT	
SHEET TITLE		SPECIAL EVENT PLAN ≤ 2,500 PERSON EVENT	
CLIENT		FOREFRONT PARTNERS LP	
REV	DATE	DESCRIPTION	REVISIONS
P.E. STEPHEN R. BUSHEY LIC. #7429		ENGINEERS FST FAY, SPOFFORD & THORNDIKE, INC. ENGINEERS - PLANNERS - SCIENTISTS 778 MAIN ST, SUITE 8, SOUTH PORTLAND, ME 04106	
DRAWN: GED	DATE: OCT 2013	CHECKED: SRB	SCALE: 1" = 30'
DESIGNED: BEK	FILE NAME: 2982.05-18 FIRE TRUCK ROUTE	JOB NO. 2982.05	
SHEET		FIGURE B	