


- IS -

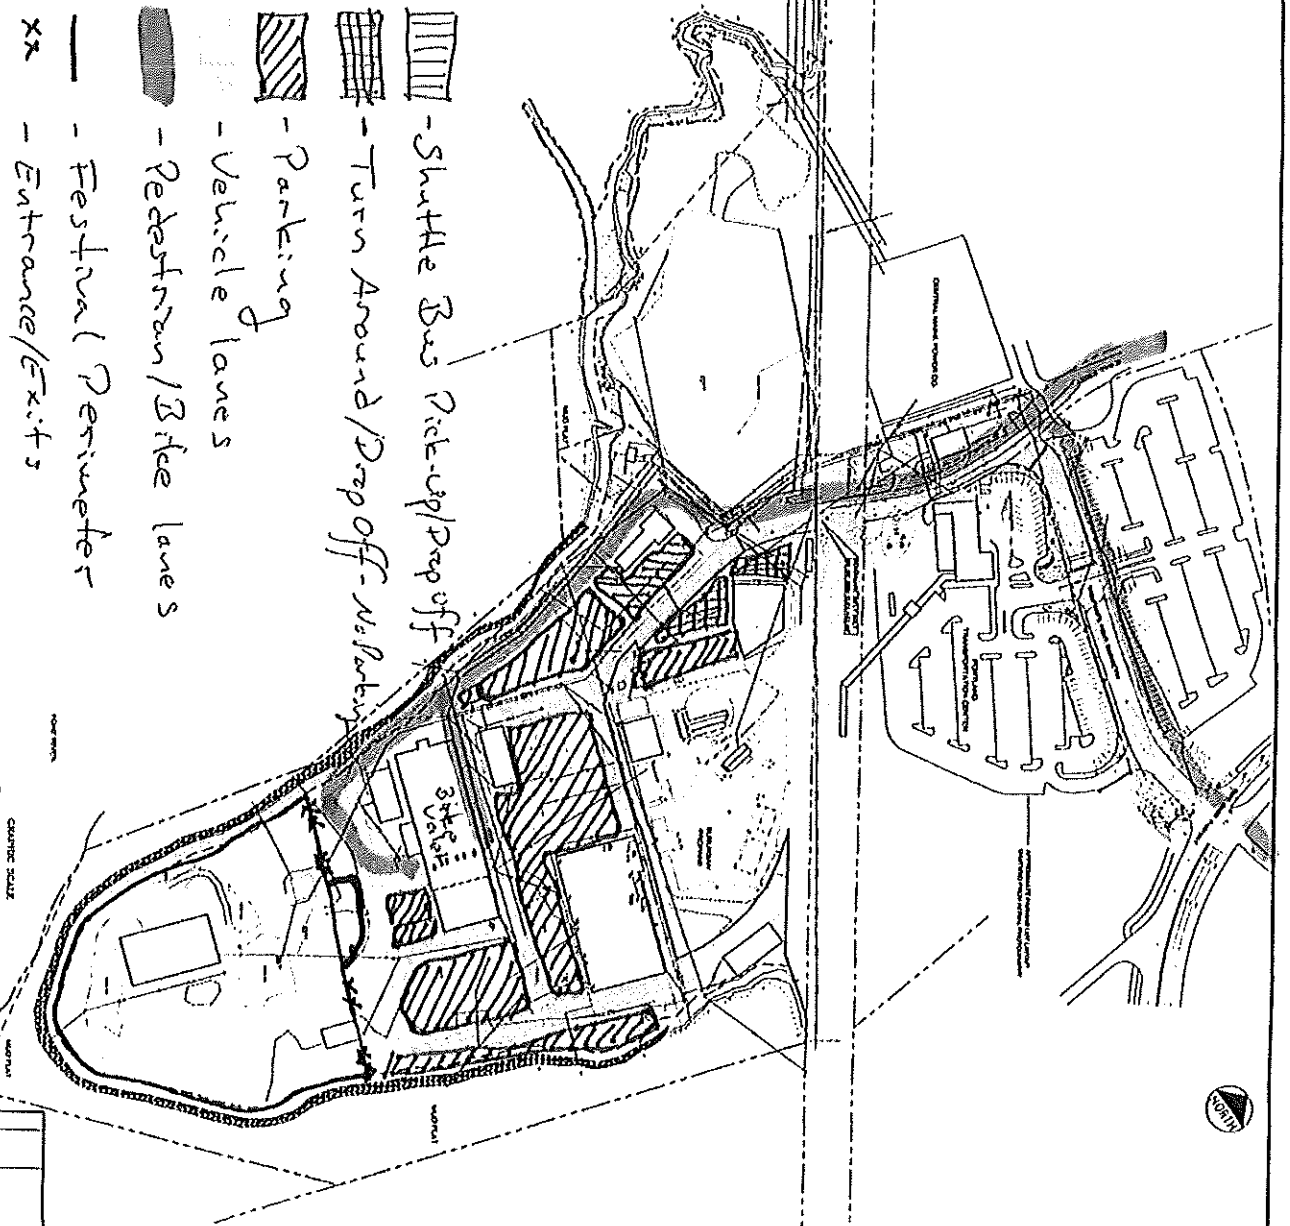

- ▨ - Shuttle Bus Pick-up/Drop off
- ▨ - Turn Around/Drop off - No Parking
- ▨ - Parking
- ▨ - Vehicle lanes
- ▨ - Pedestrian/Bike lanes
- - Festival Perimeter
- xx - Entrance/Exits

Beer Camp  
 Thompson's Point  
 - Parking, Vehicle, Bike  
 & Pedestrian map

THE PERIMETER AT THOMPSON'S POINT GENERAL LAYOUT CONDITIONS PLAN FOR PERIOD: JANUARY 1, 20	<b>ESI</b> FAC ENGINEERING & DESIGN, INC. 1000 ... ... ...
--	--