

Exhibit – B8 Equipment Garage

The Ice Rink at Thompsons Point

Description:

12' x 20' heated shed garage for storing the ice resurfacer (Zamboni) and related rink maintenance equipment. Roof load 50 psf. One overhead garage door and one 30" people door on side.

Specs:

Imperial Metal Garage

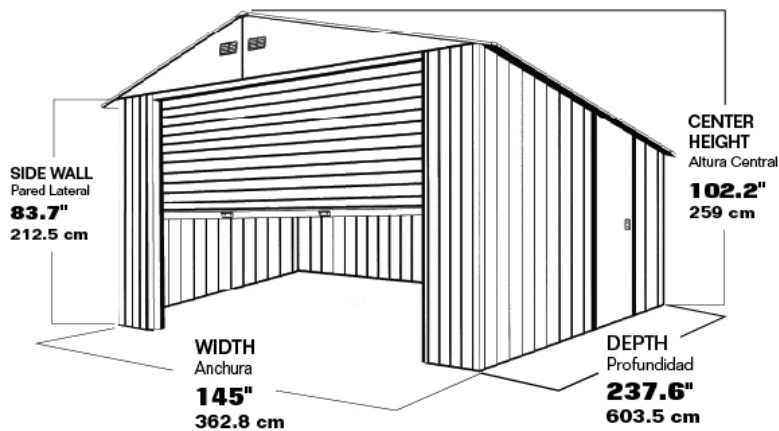


Image:

Sample image.

