

Thompson's Point
Concert Venue

- Egress
1. 24' - West Perimeter
 2. 24' - Emergency/After Show
 3. 40' - Main Gate
 4. 12' - EMS
 5. 40' - East Perimeter


- Structures
- A. Box Office - 8' x 40'
 - B. Stage - 40' x 72'
 - C. VIP - 8' x 40'

- Tents
- a. 30' - Concessions
 - b. 20' x 20' - Sound Mix
 - c. 20' x 20' - Merchandise
 - d. 30' x 30' - Cafeteria

Lawn -



GRAPHIC SCALE

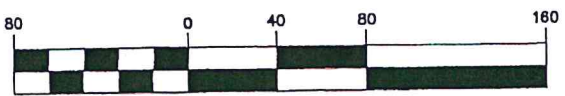

(IN FEET)
1 inch = 80 ft.

1	
REV	I