

402 S.F.

MAIN VESTIBULE

1HR WRAP

53' 1HR WRAP

MEN

WOMEN
552 S.F./
15
38 OCC.

280 S.F./15
19 OCC.

PT HD PT

WF

1HR WRAP

CORRIDOR

58'

14'-8" TEMP PARTITION

OFFICE A
80 S.F.

OFFICE B
80 S.F.

1HR WRAP

1HR WRAP

CATERING

KITCHEN

1,086 S.F.

115 S.F.

COLUMN WRAP
GAS PIPING AND CH
GAS PIPING AND CH
SEE CIVIL/PLUM COLUMN
COVER SHEET (2/17)

PLUMB CLT WALLS

CONC'D
1,000 S.F.
15-27 OCCUPANTS

ELECTRICAL
FOR TELEVISION

CHANGING
124 S.F.

CHANGING
STORAGE
122 S.F.

WALK

NFPA 101
ASSEMBLY (SPRINKLERED)


COMMON PATH OF TRAVEL <20'
COMMON PATH OF TRAVEL <75' IF OCC. <50'
TRAVEL DISTANCE <250'

12.2.5.1.2
12.2.5.1.2
12.2.6.2 EX 1

IBC 2009

COMMON PATH OF TRAVEL <75'
TRAVEL DISTANCE <250'

1014.3
TABLE 1016

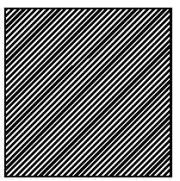

NOT OPEN
FOR SUNAANA

ALL COLUMNS IN EXTERIOR WALLS TO HAVE 2" AIR GAP

ARCHETYPE
Architects
48 Union Wharf Portland, Maine 04101
207.772-4002 Fax 207.772-4056

2/2/2017
SUNAANA
ANNEX PLAN

Project
BRICK SOUTH
PHASE 1
THORNTON'S POINT
PORTLAND, ME

DOOR TEMPORARILY
BLOCKED BY UNITIL
GAS SERVICE