



Courtesy of: Michel Fortin

LEADING DESIGNER AND MANUFACTURER OF MOBILE STAGES AND PROMOTIONAL UNITS



■ CONFIGURATION:

40' x 40' (12.19 M x 12.19 M)

72' x 40' (21.95 M x 12.19 M)

WITH EXTENSION PLATFORMS

■ WIND RESISTANCE:

90 MPH (145 KM/H) WITHOUT WINDWALLS

60 MPH (97 KM/H) WITH WINDWALLS

■ SET UP TIME:


2 1/2 HOURS

1 CERTIFIED TECHNICIAN

3 STAGEHANDS

■ FULL HEIGHT RAINPROOF WINDWALLS ON 3 SIDES

■ CERTIFIED BY PROFESSIONAL ENGINEERS IN EVERY STATE AND PROVINCE

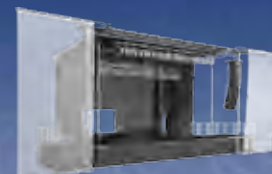

■ SPECIFICATIONS:

- **Load bearing capacity:** 26,000 lb (11,793kg)
- **Roof maximum load capacity:** 18,000 lb (8,165kg)
- **Roof maximum height:** 26'-1" (7.95 m) from deck
- **Clearance:** 24'-4" to 22'-9" (7.43 m to 6.93 m) from deck
- **Lateral rigging beams:**

For rigging sound including line arrays

Capacity: 4,000 lb at 6' (907 kg at 1.83 m) per side

Height: 31'-0" (9.45 m) from ground

- **Overall height from ground:** 32'-4" (9.86 m)

▪ Floor:

Size: 40' x 40' (12.19 m x 12.19 m)

Capacity: Rated at 100 lb / sq. ft (500 kg/m²)

Height: 3'-6" to 6' (1.07 m to 1.83 m)

- **Roof:** fiberglass bonded to steel
- **24 rigging points**
- **1 stairway with handrails**
- **Storage capacity:** 5,000 lb (2,268 kg)

■ OPTIONAL:

- **Fire retardant windwalls on 3 sides:**

Vinyl or mesh

Full color graphic printing

▪ Skirting

▪ Sound wing extensions:

16' x 12' (4.87 m x 3.65 m) with guardrails

▪ Additional decks : up to 72' x 44' (21.95 m x 13.41 m)

with 4' x 8' (1.22 m x 2.44 m) extension platforms

▪ 2 Lateral banner supports:

up to 16' x 26'-4" (4.87 m x 8.03 m)

▪ Publicity space:

Rolling billboard to maximize visibility during transportation


Multiple banners of various sizes attach to structure

for optimum visibility

▪ Guardrails

▪ Sound wing covers

▪ 2 Bi-Directional Rigging Beams: 4,000 lb (1,814 kg)

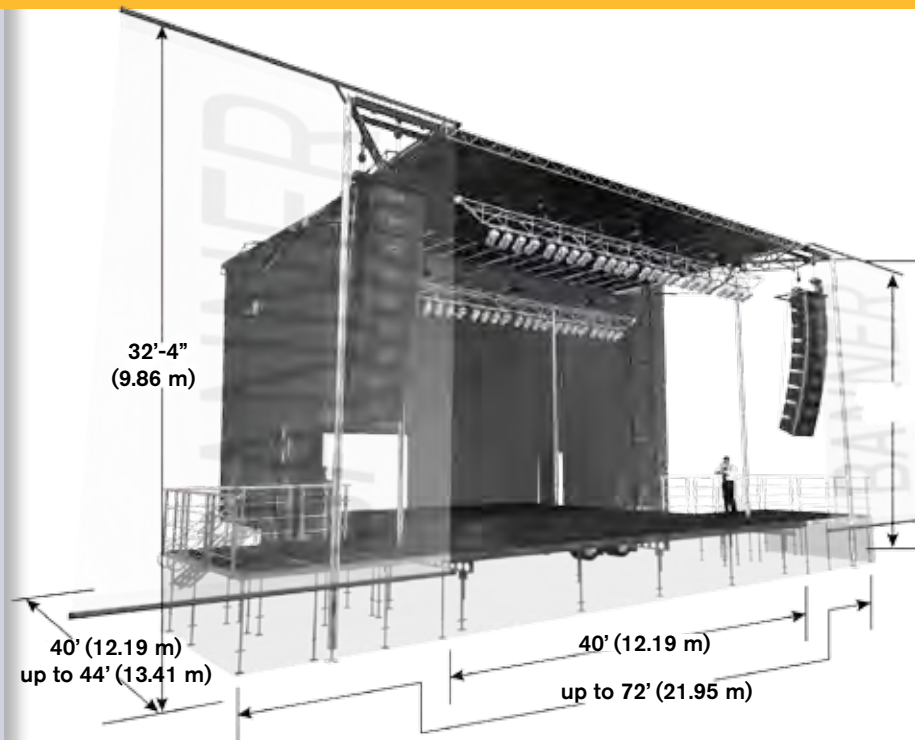

Set up Time:

2 1/2 hours 

Manpower:

4 x 

Why the industry chooses Stageline® products :

- **Manufacturing:** Stageline has built over 500 units.
- **Expertise:** Stageline has been designing mobile stages for over 25 years.
- **100% fail proof history:** Best safety record in the industry.
- **Reliability in engineering:** Highest wind resistance, with or without windwalls.
- **Wide range of models:** SL50, SL100, SL100-Mix, SL260, SL320, SAM555, Promobile, Covered wings & Backstage.
- **Rain or shine:** Complete rainproofing with full height windwalls and downstage canopies.
- **Single trailer:** All stage components travel in one stage trailer unit.
- **Quality:** Designed and built to last over 25 years. All units built to date are still in operation. Quality controlled with a 600-point inspection.
- **Standards:** All units are engineered to withstand 2 times the permitted load.



Tel: +1 450-589-1063

Fax: +1 450-589-1711

North America: 1 800-267-8243

www.stageline.com



Tough, safe and economical, STAGELINE mobile stages are built and field-tested by production professionals to meet the needs of your most demanding and varied outdoor projects. With over ten thousand successful events in more than 35 countries each year, these innovative products are considered by many to be the industry standard.



Due to Stageline's product improvement policy, technical specifications may change without notice.