
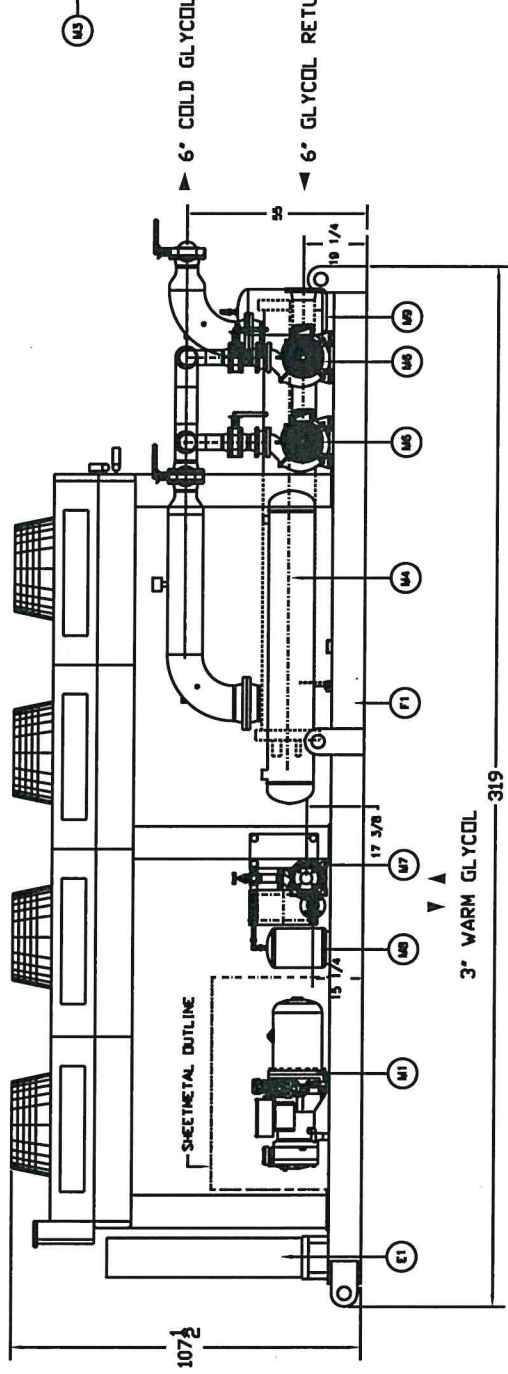


PART NO	DESCRIPTION	QTY
E1	PANEL	1
F1	PANEL	1
M1	SC-2-5000-F80-200 COMPRESSOR	2
M2	CW 148 CONDENSER	1
M3	RF 1484 REFRIGERANT	2
M4	UTIC1811 CONDENSER	2
M5	WE15-1035F 15-HORSEPOWER 1/2" DIA. VERTICAL PUMP, COLD GLYCOL	2
M6	WE105-8005F 5-HORSEPOWER 1/2" DIA. VERTICAL PUMP, WARM GLYCOL	1
M7	AX-159 COMPRESSOR LINE	1
M8	AX-40Y COMPRESSOR LINE	1

NOTES:
 1: ESTIMATED SHIPPING WEIGHT :- 18,000 LBS
 2: ESTIMATED FLOODED WEIGHT :- 20,000 LBS
 3: ALL LOCATIONS MARKED ARE / APPROXIMATE FOR PIPE CONNECTION
 4: NET COOLING CAPACITY IS 945 TR GROSS @ 187 40% ETHYLENE GLYCOL FROM PROCESS AND 157° TO PROCESS @ 87° AMBIENT AIR (10 °F CONDENSING TEMPERATURE)
 5: MAX. REFRIGERANT CHARGE IS 497LBS PER CIRCUIT.
 6: MAX. OIL CHARGE IS 507 OZ PER COMPRESSOR.
 7: POWER REQUIREMENTS ARE 356 FLA, 370 MCA @ 460V/3/60

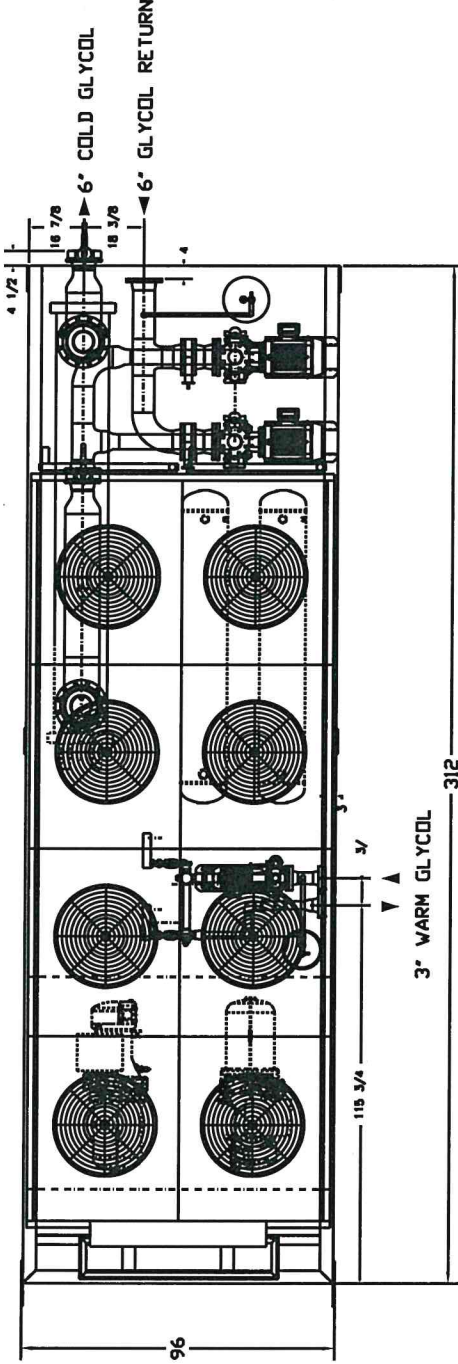

ICEOPS
 AND RENTALS CONSULTING

THE RINK AT THOMPSON'S POINT 2017/2018

NO	DATE	REVISIONS	REMARKS
1			
2			
3			
4			
5			