


NOTE:
 - BOARDS CONSTRUCTED OF 4" STEEL
 - FACING & KICK PLATE ARE 1/2" POLY BOARD SHEETS

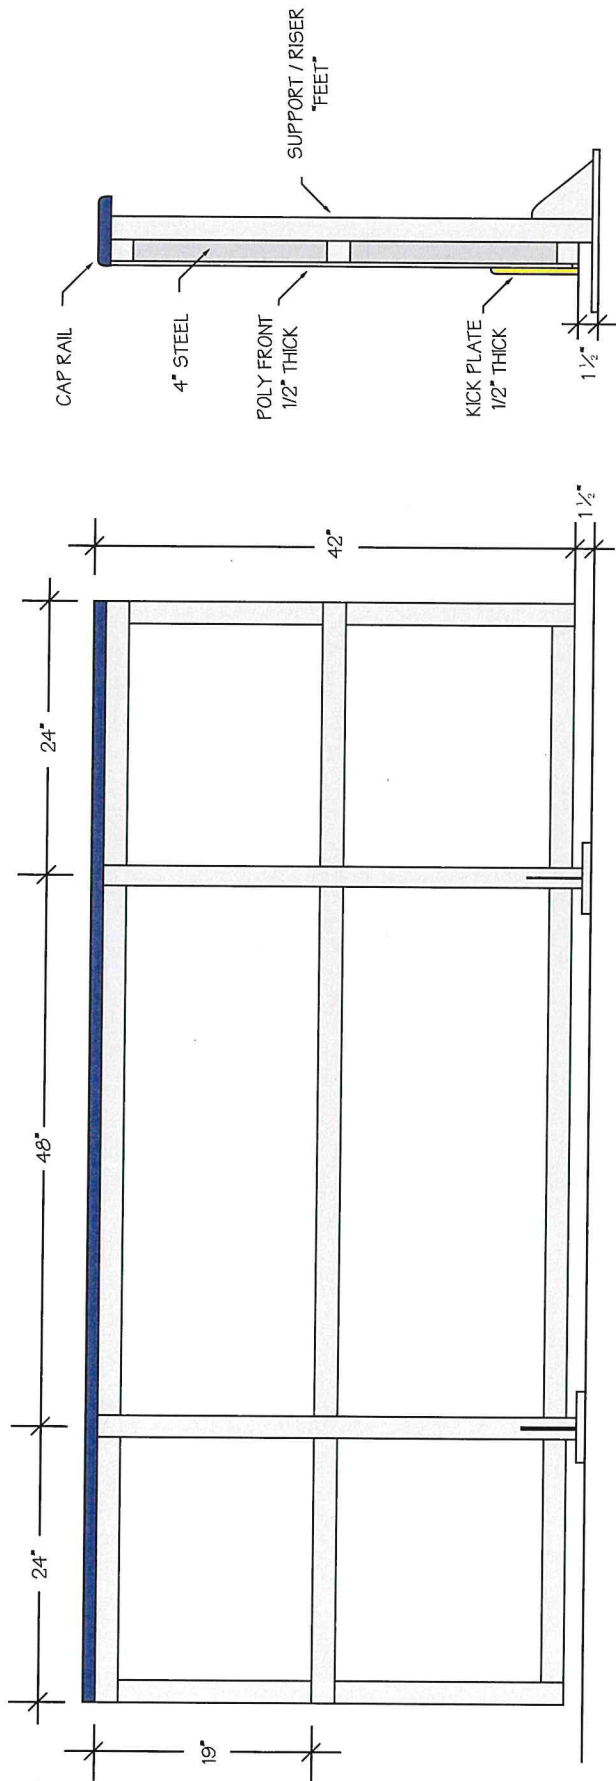

DASHER BOARDS



THE RINK AT THOMPSON'S POINT 2017/2018

REVISIONS	
NO.	DATE
1	
2	
3	
4	
5	

REMARKS