

ICE RESURFACER STRUCTURE  
FRAMING / ROOF

**ICEOPS**

THE RINK AT THOMPSONS POINT 2017/2018

REVISIONS	
MM/DD/YY	REMARKS
1	---/---/---
2	---/---/---
3	---/---/---
4	---/---/---
5	---/---/---

A 01

A






ICE RESURFACER STRUCTURE  
FRAMING / ROOF

**ICEOPS**

THE RINK AT THOMPSONS POINT 2017/2018

REVISIONS	
MM/DD/YY	REMARKS
1	...
2	...
3	...
4	...
5	...

A 02

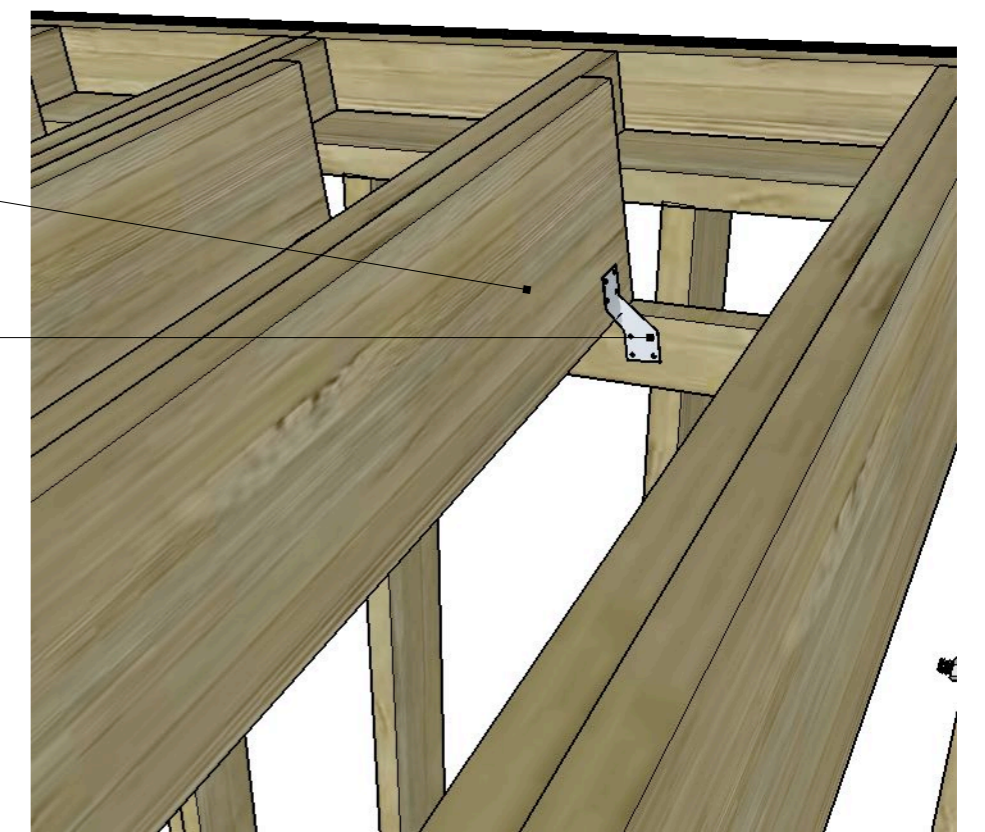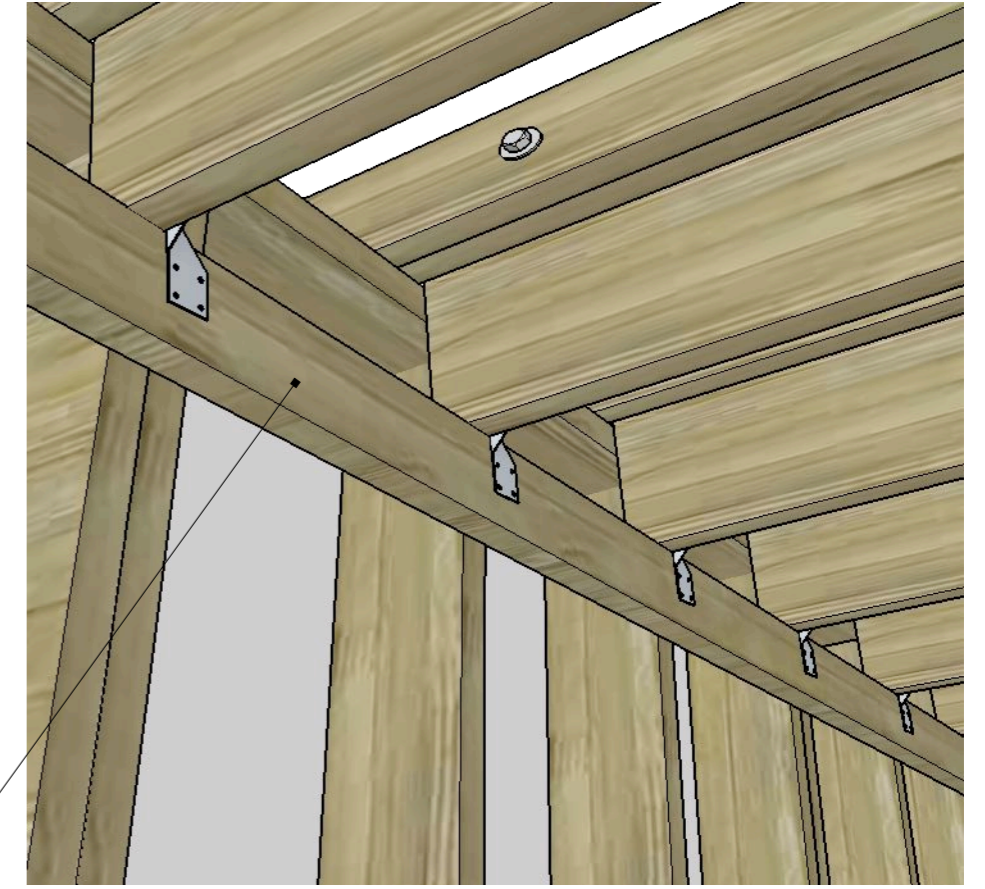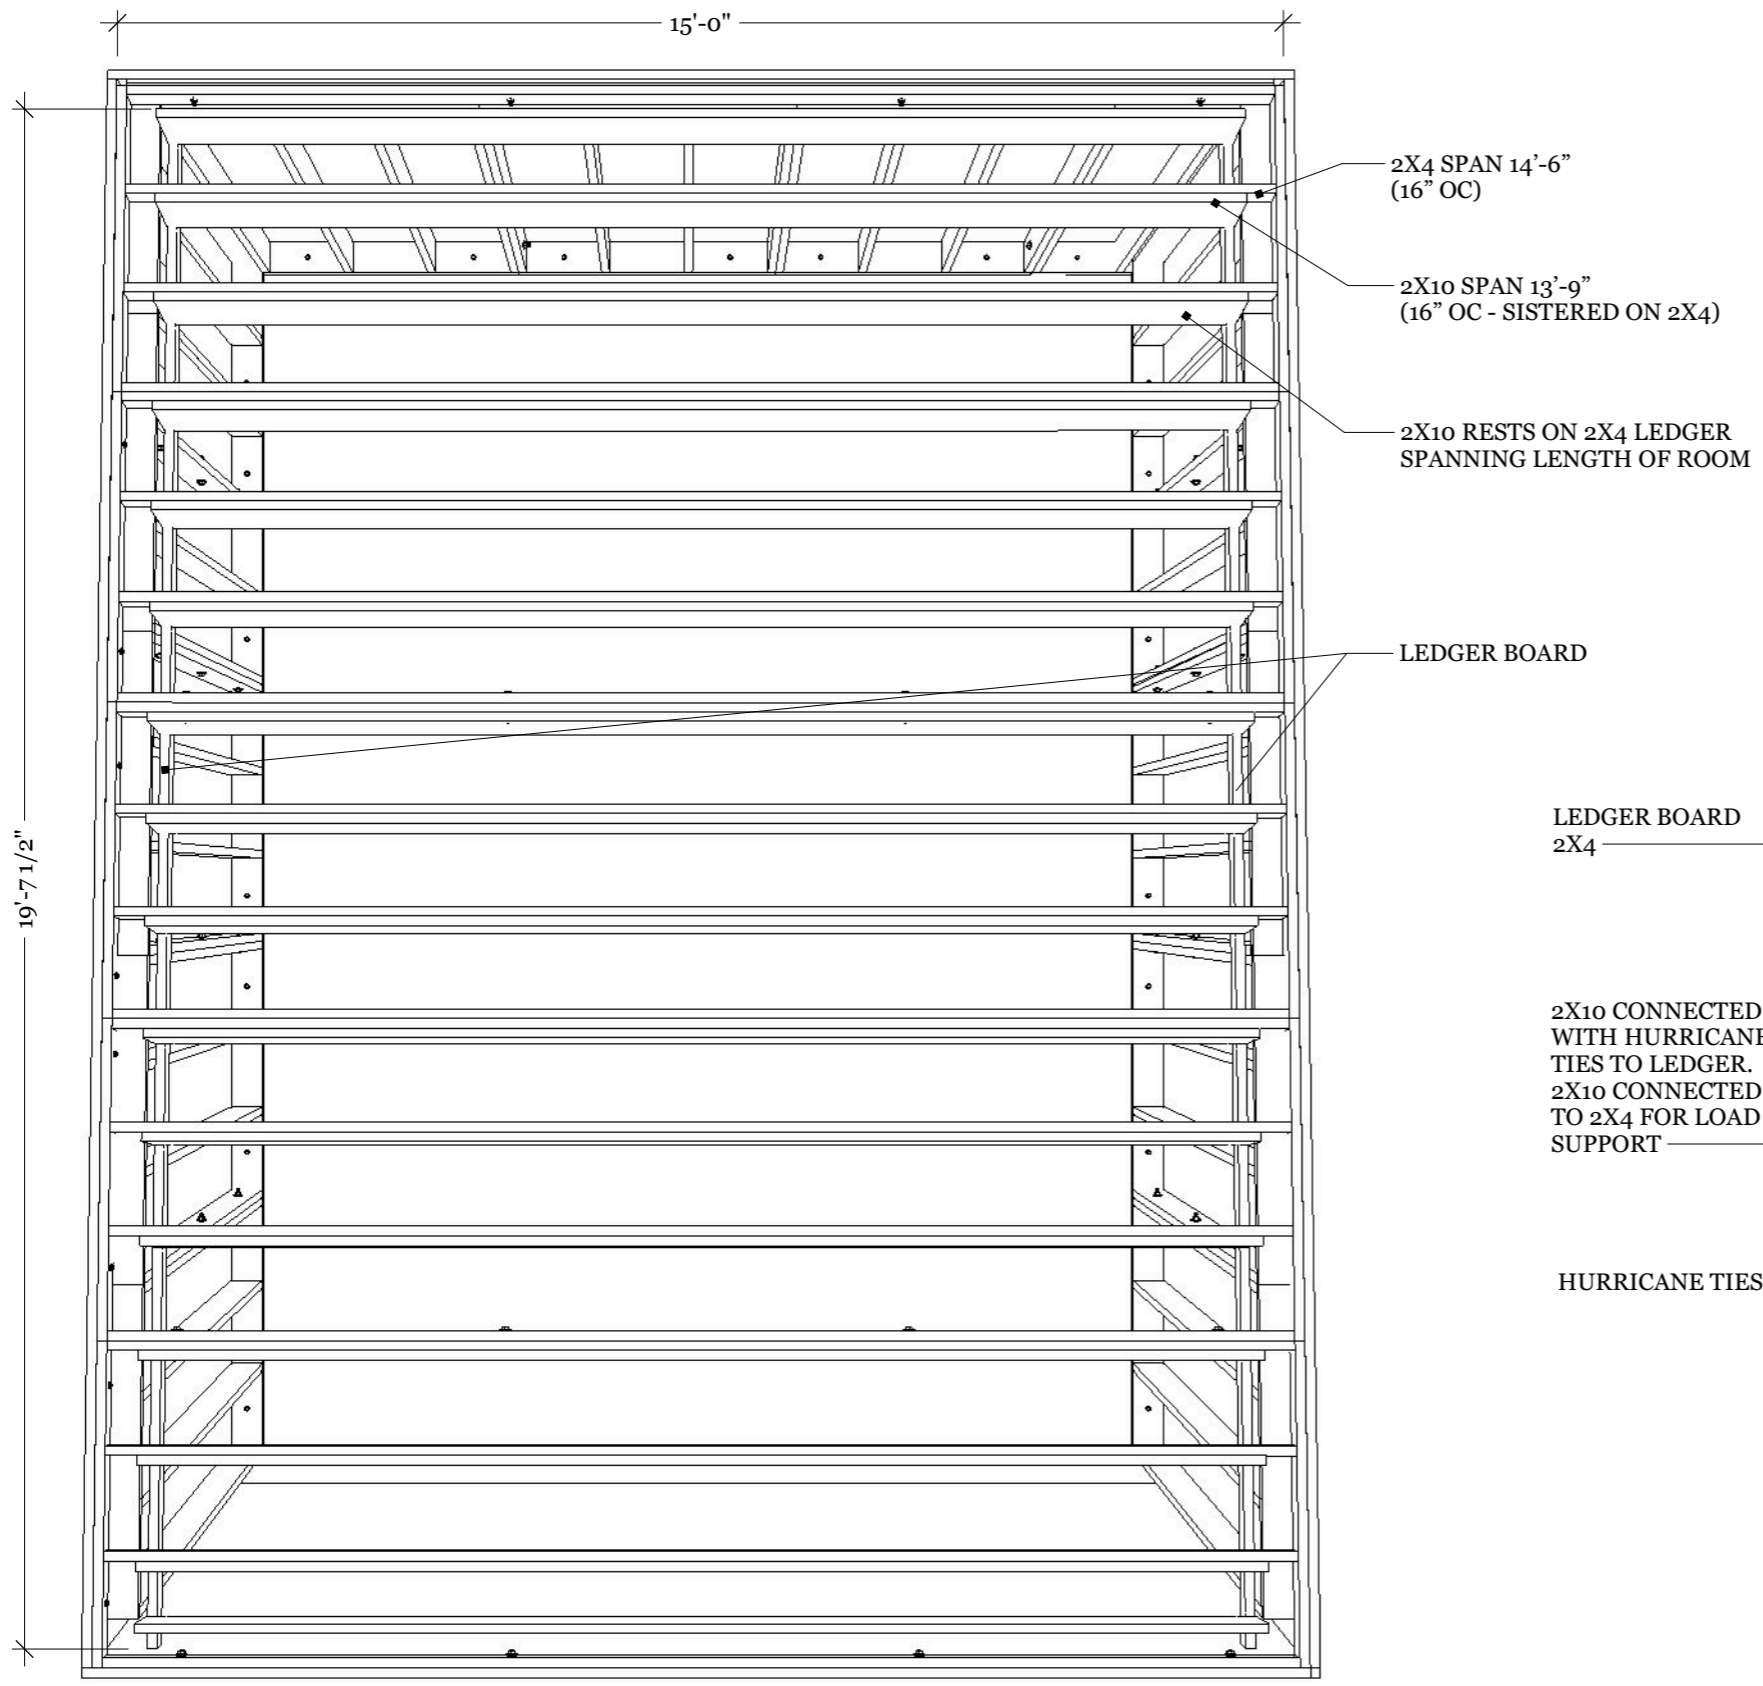

ICE RESURFACER STRUCTURE  
FRAMING / ROOF

**ICEOPS**  
THE RINK AT THOMPSONS POINT 2017/2018

REVISIONS	
MM/DD/YY	REMARKS
1	...
2	...
3	...
4	...
5	...