



Reviewed for Code Compliance
Permitting and Inspections Department
Approved with Conditions

05/24/2018

Tent Company:

Maine Bay Canvas

53 Industrial Way

Portland, ME 04103

Phone: 207-878-8888

Toll Free: 1-800-287-8887

E-mail: info@mainebaycanvas.com

Stage Company:

StageLine

Tel: +1 450-589-1063

Fax: +1 450-589-1711

North America: 1 800-267-8243

www.stageline.com



Event Management Plan for The Forefront at Thompson's Point Portland, Maine January, 2018

Reviewed for Code Compliance
Permitting and Inspections Department
Approved with Conditions

05/24/2018

The traffic management plan ("Plan") for "Special Events" is an important component of making this project work. For the purposes of implementation, we propose that a Special Event be considered any event, or combination of events, that equals or exceeds 2500 people on site at the same time. A Special Event, as it is intended in the context of this Event Management Plan, would not include those typical modes of gathering and circulation related to the customary visitation and enjoyment of the site and its various commercial uses and public amenities. For example, a gathering of visitors in an outdoor dining area would not be considered a Special Event, nor would that visitor count contribute to the overall 2,500 capacity threshold, but a gathering of visitors in the outdoor seating area adjacent to the Mixed-Use "Depot" Building for the purposes of attending a musical performance would be considered a Special Event assuming it met, or in conjunction with other special events on site contributed to meeting, the 2,500-person threshold. Special Events generally relate to those occurrences that are planned by the Forefront at Thompson's Point as part of the programming associated with the Brick South Event Center (including, from time to time, its adjacent plaza) and Mixed-Use "Depot" Building (and its outdoor seating area). The Forefront at Thompson's Point's Management shall use its discretion in determining whether an event with a planned attendance under 2,500 shall be considered a Special Event. To accomplish the special event implementation, the applicant is approaching this from different aspects.

I. Event Timing: the first aspect is timing of the Special Event. If the event is on a weekday, Special Events are anticipated to start outside the hours of 4:00PM to 7:00PM to avoid the PM rush hour of the adjacent street traffic. Weekday Special Events conclude later in the evening when traffic on the adjacent roadway network is anticipated to be minimal compared to during a typical commuter hour. If the event is on a Saturday or Sunday, commuter traffic will not be on the roads.

II. Special Event Facilities and Accommodations: the second angle to the special event approach is to provide accommodations for large numbers of vehicles to enter or exit the site. To accomplish this, the Forefront At Thompson's Point Management utilizes the following:

- I. Signing – This includes not only signing for drivers on which lanes are for what purpose, but also to direct drivers to points of interest; such as event parking. Additional signs should also be erected to identify to the drivers destined for the bus and train facilities where they should be going such that they do not get intertwined in the traffic destined for the events. These signs are both permanent and temporary and may be positioned both onsite and offsite.
- II. Reversible Lane – This is an additional lane in the center of Thompsons Point Road that is used for incoming traffic at the beginning of an event and then reversed and used as an exit lane when the event(s) conclude. An example of this layout is depicted on Sheets C-9.1, C-9.2 and C-9.3 and enclosed in Appendix A.
- III. Traffic Control Devices – This includes devices such as traffic cones to regulate access to the lower lots on the site during special events. The use of cones would be useful in directing drivers to where you want them to be as well as restricting them from areas where access is prohibited. These can be especially useful to assist in the functionality of the reversible lane used to enter and exit the Forefront at Thompsons Point. Temporary cone barriers are used as a supplemental device to the permanently installed overhead reversible lane signals.



Reviewed for Code Compliance
Planning and Inspection Department
Approved with Conditions

05/24/2018

- IV. Police Officers – For Special Events, Thompson’s Point Management shall endeavor to secure the presence of a police officer, either to direct traffic or supervise Thompson’s Point parking/traffic staff’s direction of traffic, at the signalized intersection of Thompsons Point / Fore River Parkway. The number of police officers shall be determined by the Portland Police Department in coordination with Thompson’s Point’s Management. This number is anticipated to be established relative to the capacity of the event (one officer for events of approximately 2,500, more for larger events such as concerts with attendance upwards of 8,000).
- V. Traffic Control Personnel (“TCP”) – These personnel do not need to be police and are allowed to assist traffic on-site and at un-signalized roadway locations. This would include persons at each of the entrances / exits for both the train and bus to assist both customers and the buses themselves in entering and exiting. There would also be TCP at the crosswalk to Sewall Street assisting pedestrians with crossing. In addition, TCP will be positioned on either side of the RR crossing to ensure that vehicles do not stop on the RR tracks, as well as at entrances to parking areas on Thompson’s Point where there might be high pedestrian traffic entering or exiting the event. We anticipate a minimum of 5 or 6 TCP per special event.
- VI. Monitoring – Special Events have been monitored since opening by a dedicated observer for each event. That observer reported after each event what worked, what is not working, and provided recommendations for improvement. This practice is ongoing as Special Events continue to occur. This monitoring includes meeting with representatives of the bus and train station to receive their input. Special Event monitoring shall also be coordinated with and/or by the Transportation Demand Management Coordinator to ensure that the development’s TDM opportunities are well integrated with respect to Special Events.
- VII. Integration of TDM – Forefront management strives to encourage and integrate applicable TDM best practices into each specific Event Management Plan. The TDM Coordinator is responsible for expanding the number of best practices available and/or making the most practical practice readily available for each special event.
- VIII. Parking garage – The parking garage is designed with three lanes on the west end, with the center of the three lanes being reversible and two reversible lanes on the north side. It is anticipated that that during normal business hours, only two lanes (one in and one out) at each end of the garage will be needed. However, the third lane is available to process traffic should it become necessary.

During a Special Event, when the Event Management Plan is in place, the parking garage is anticipated to be operated with all five lanes used. At the beginning of a Special Event, we anticipate that two entering lanes and a single exit lane will be available at the west end (total of 3 entering lanes and 2 exit lanes). The gates will be up and attendants will be accepting money on a fixed fee basis to process the traffic quicker, or we may implement other payment options, such as Passport-based technology, to assist with expediting payment processing. For certain Special Events, visitors will have pre-purchased event tickets that include event parking, so they would simply need to show their ticket to gain entrance to the garage. During Special Events, each lane would process 300 vehicles per hour with a non-gated, pay on entry flat-fee, with attendants taking money at the entry and directing vehicles to the parking spaces. This would theoretically fill the garage in 37 minutes for a Special Event, which relates to a ‘good’ Level-of-Service of “B”.

In addition, for larger Special Events, attendants may be positioned within the garage to assist directing incoming cars such that parking levels are filled one at a time with no empty spaces. This will improve efficiency and get the most capacity from the garage. These attendants will also be able to convey when the garage is near capacity so that they can make the proper call and appropriate signs can be put up both onsite and offsite identifying the garage is full. The

parking garage has also been designed as a double helix such that entering and exiting vehicles can turn either way exiting their parking space to go up or down. This means that you do not have to go up to the top level of the garage in order to come down to the lower levels.

When an event concludes, there will be two exit lanes at each end (for a total of four exit lanes) such that vehicles will be able to flow freely from the garage without stopping at a gate, thus considerably reducing the amount of time it takes to exit the vehicles from the garage.

Until the garage is built, Thompson's Point will utilize various parking areas on site to accommodate Special Event parking.

- IX. Offsite Parking for Special Events – on certain occasions, notably summer concerts but also occasionally for other events, remote parking may occur off site in one or more satellite lots, including but not limited to the overflow lot at Mercy Hospital on the Fore River Parkway. The use of this lot, together with the strategies outlined in the Transportation Demand Management plan to encourage use of alternative modes, assists with helping to offset the use of public streets in Libbytown neighborhood for Special Event parking.
- X. Trail and Bicycle Access – the inclusion of the dedicated pedestrian lane at the westerly side of the Thompson's Point Road rail crossing, and the extensive pedestrian improvements to the Thompson's Point Road area and adjacent facilities (Fore River Parkway; Sewall Street; etc.) contributed by Thompson's Point in fulfillment of its Master Plan infrastructure, have permitted the integration of Thompson's Point with the Portland Trails network. This has provided an important pedestrian facility to help provide a legitimate alternative to vehicular travel to Thompsons' Point for Special Events.
- XI. METRO; Amtrak; Concord Coach – these transit options are discussed in more detail in the Transportation Demand Management Plan. However, relative to the Event Management Plan, it is important to note that the Portland Transportation Center, which currently provides a hub for service for all of these modes, is linked to Thompson's Point by our new pedestrian improvements and visitors to our Special Events are increasingly traveling via these modes.

III. Emergency Preparedness: the third angle to a well-managed Special Event is being prepared for emergency situations and executing a documented Life Safety Plan. The outdoor event Life Safety Plan is enclosed in Appendix B of this EMP. The enclosed Life Safety Plan has been utilized effectively on several occasions to evacuate a small number of events classified as "Special Events" to date but should be reviewed by the event management team prior to each event to coordinate all anticipated aspects of site conditions on the day(s) of the event.



Reviewed for Code Compliance
Permitting and Inspections Department
Approved with Conditions

05/24/2018




Appendix A

Off-Site Event Roadway Management Plans



Reviewed for Code Compliance
Permitting and Inspections Department
Approved with Conditions

05/24/2018

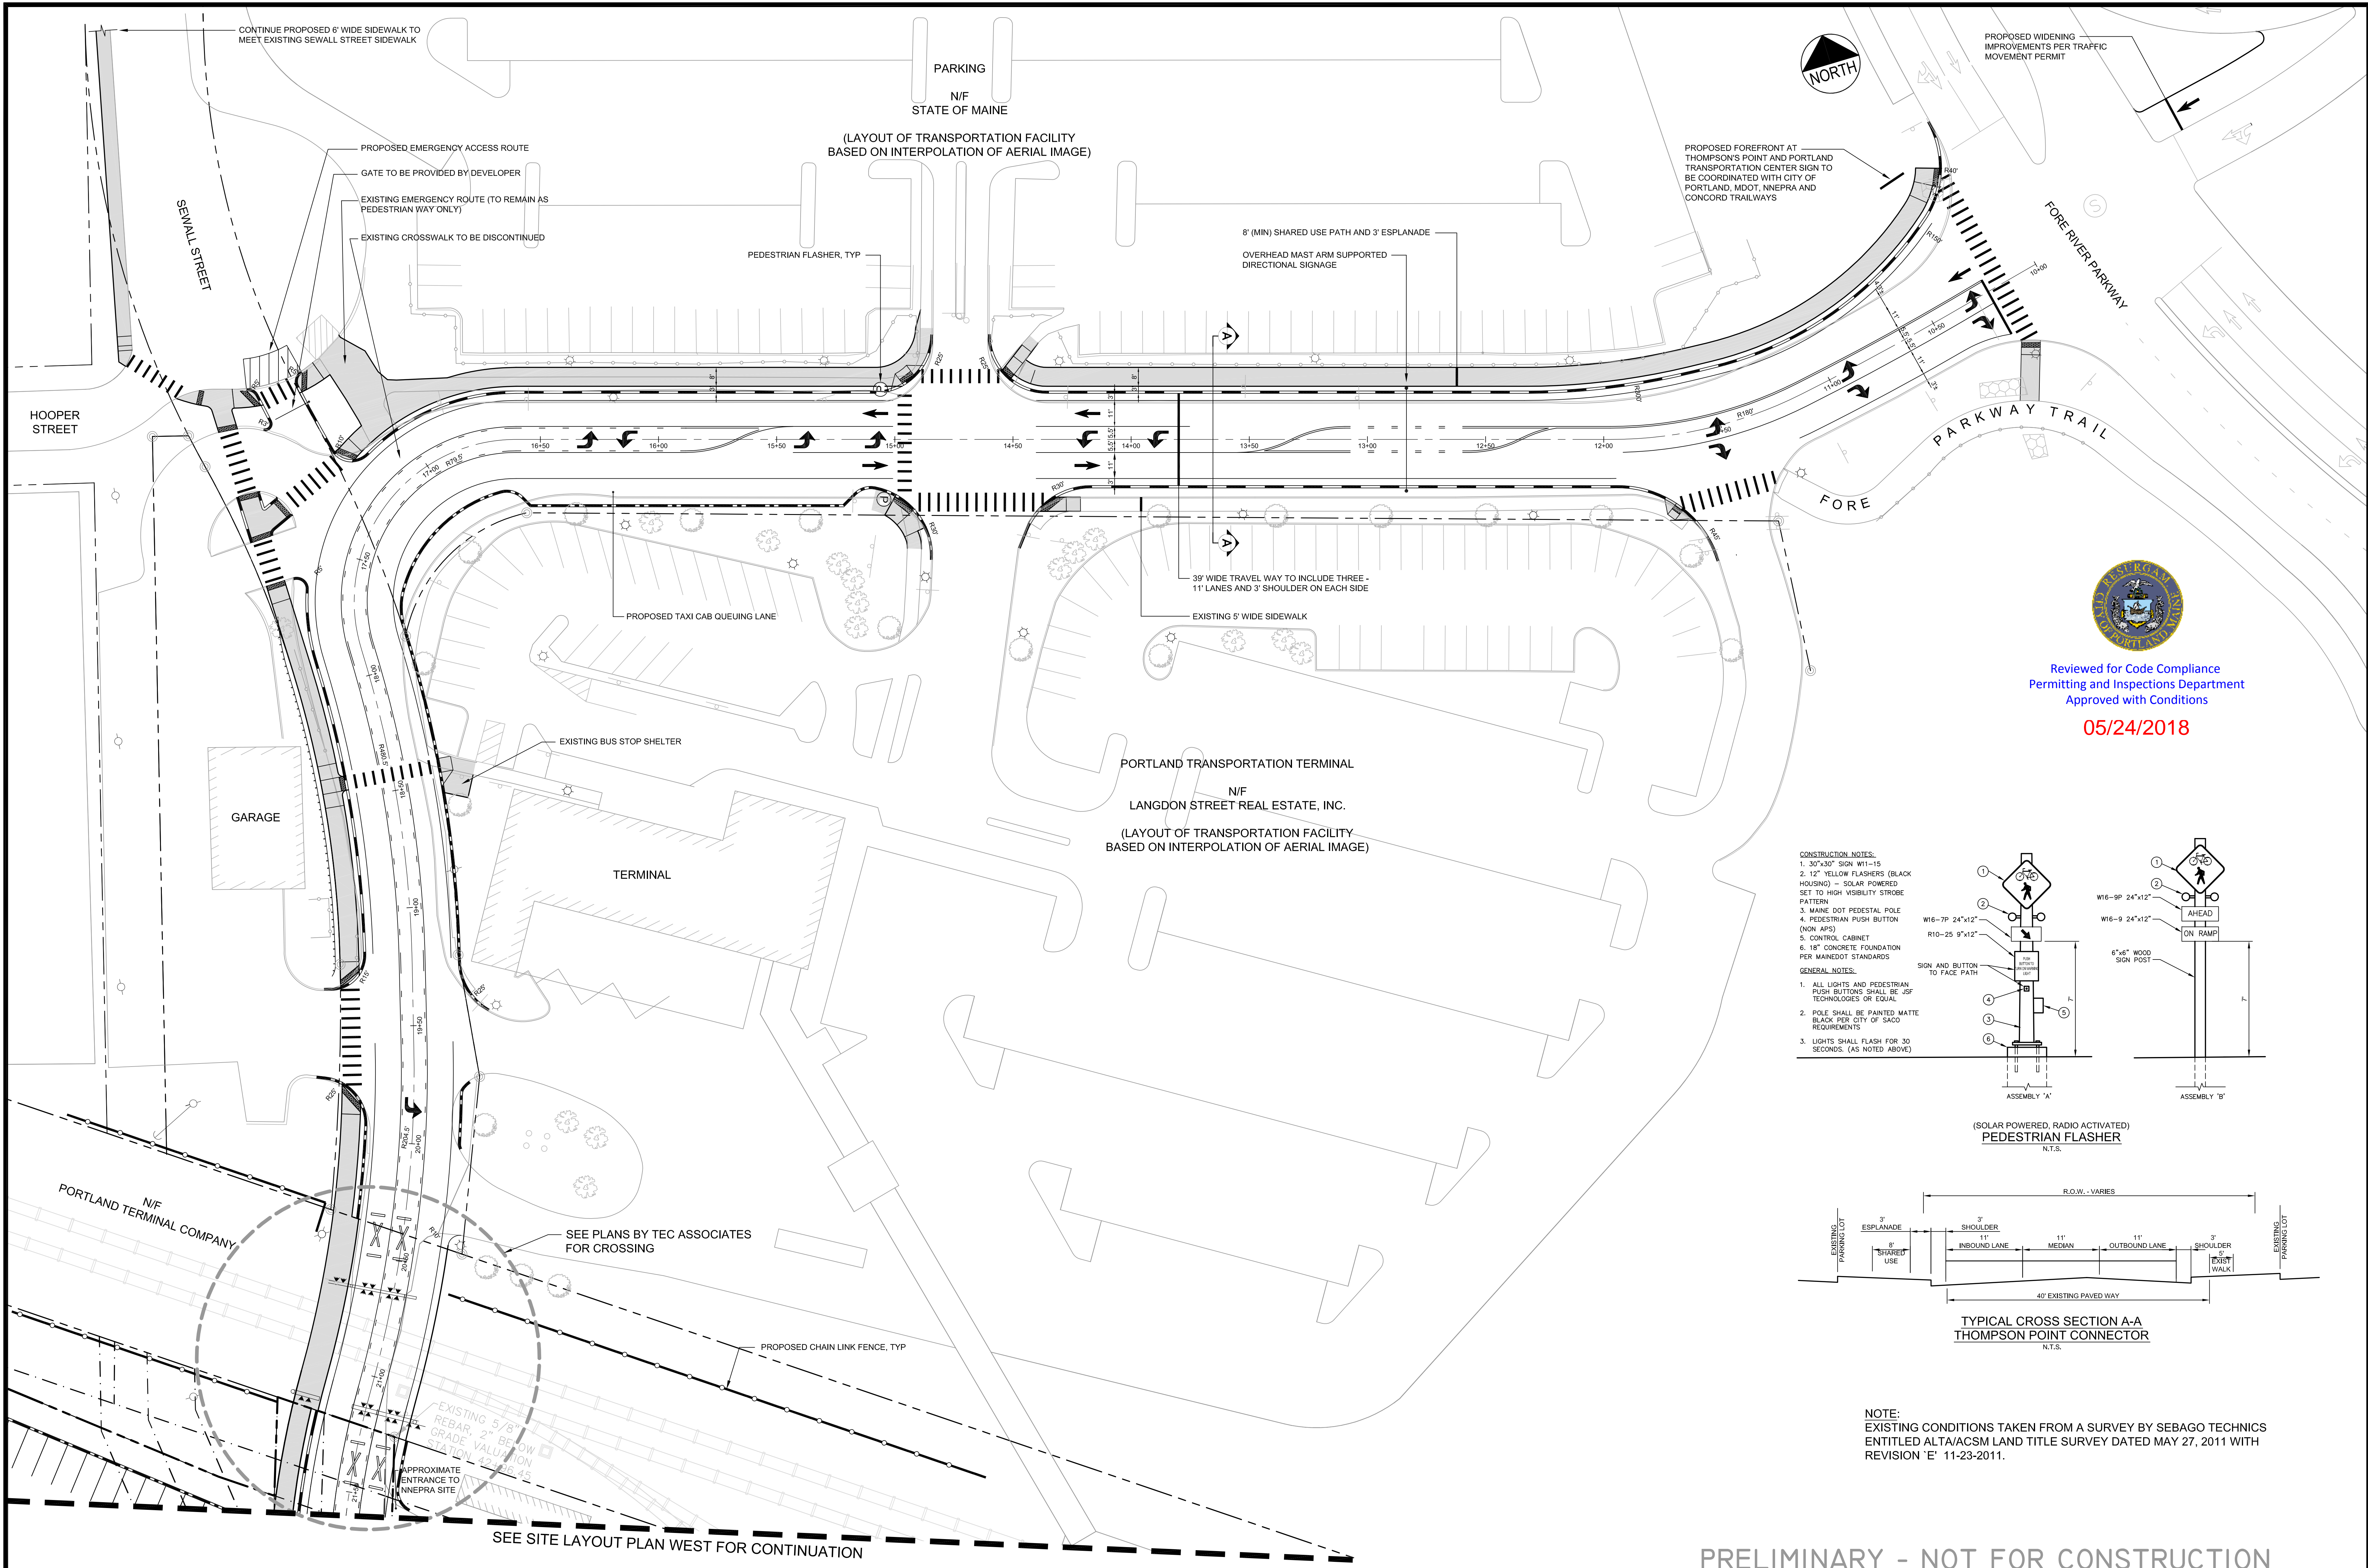

Reviewed for Code Compliance
 Permitting and Inspections Department
 Approved with Conditions

05/24/2018

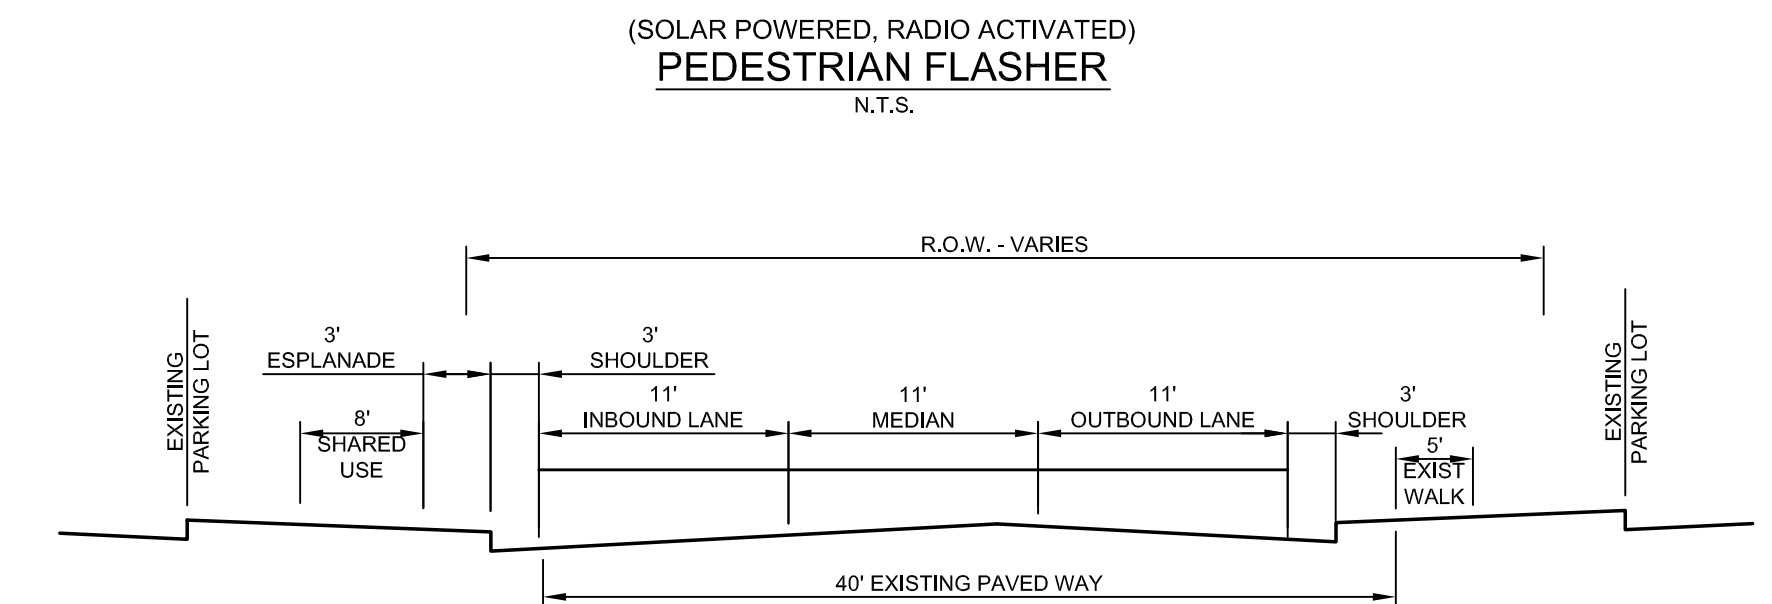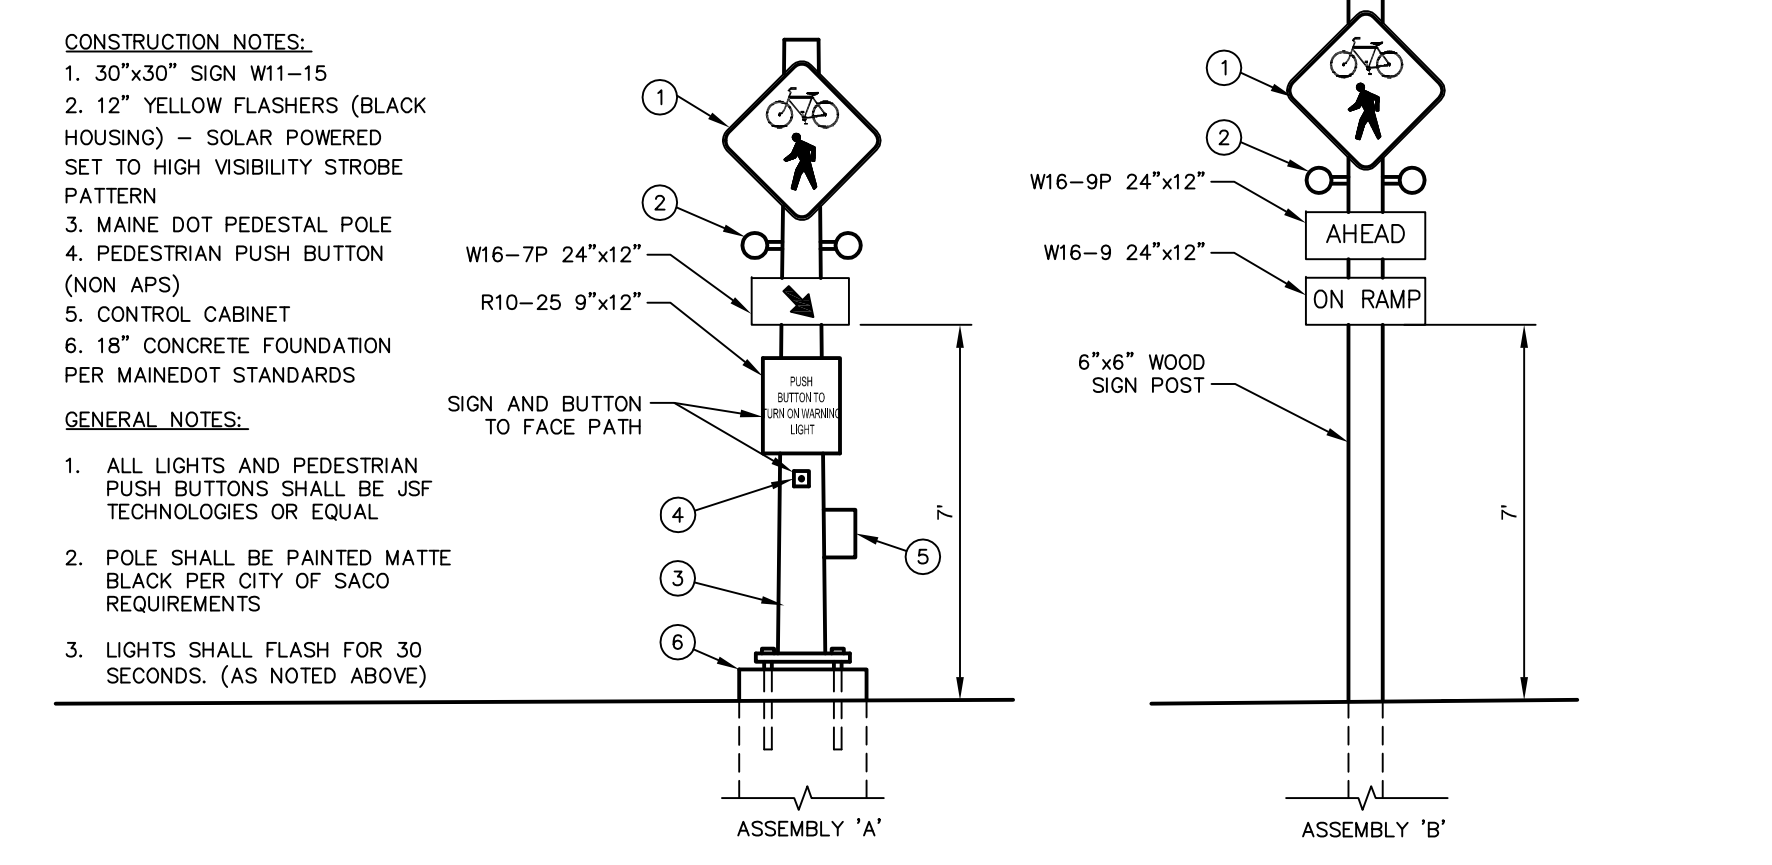


CONSTRUCTION NOTES:
 1. 30"x30" SIGN W11-15
 2. 12" YELLOW FLASHERS (BLACK HOUSING) - SOLAR POWERED SET TO HIGH VISIBILITY STROBE PATTERN
 3. MAINS DOT PEDESTAL POLE
 4. PEDESTRIAN PUSH BUTTON (NON APS)
 5. CONTROL CABINET
 6. 18" CONCRETE FOUNDATION PER MAINE DOT STANDARDS

GENERAL NOTES:
 1. ALL LIGHTS AND PEDESTRIAN PUSH BUTTONS SHALL BE J5F TECHNOLOGIES OF EQUAL REQUIREMENTS
 2. POLE SHALL BE PAINTED MATTE BLACK PER CITY OF SACO REQUIREMENTS
 3. LIGHTS SHALL FLASH FOR 30 SECONDS. (AS NOTED ABOVE)

NOTE:
 EXISTING CONDITIONS TAKEN FROM A SURVEY BY SEBAGO TECHNICS ENTITLED ALTA/ACSM LAND TITLE SURVEY DATED MAY 27, 2011 WITH REVISION 'E' 11-23-2011.

PRELIMINARY - NOT FOR CONSTRUCTION

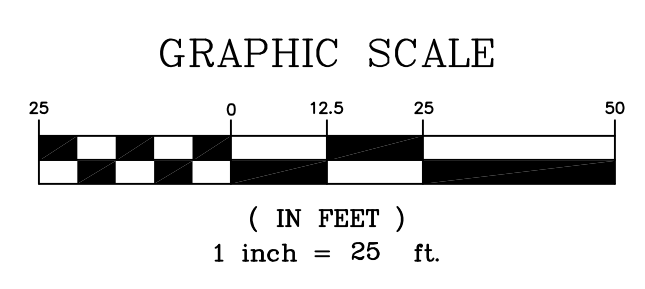


		PROJECT THE FOREFRONT AT THOMPSON'S POINT	
SHEET TITLE THOMPSON'S POINT CONNECTOR ROAD AND SEWALL STREET LAYOUT PLAN		DRAWN: DED DATE: AUGUST 2011 DESIGNED: BEK SCALE: 1" = 25' CHECKED: SRB JOB NO. 2982.01 FILE NAME: 2982-TPC LAYOUT SHEET: C-9.0	
2 04.17.12 REVISED PER SITE PLAN APPLICATION REVIEW COMMENTS 1 03.28.12 FINAL SITE PLAN APPLICATION SUBMISSION	REVISIONS	CLIENT FOREFRONT PARTNERS I, LP	

R:\2982.01 Thompson's Point Design Phase\Civil\Permit Set\dwg\2982-TPC LAYOUT.dwg, TPC - LAYOUT, 4/17/2012, 10:16:39 AM, D06w6



Reviewed for Code Compliance
Permitting and Inspections Department
Approved with Conditions



05/24/2018

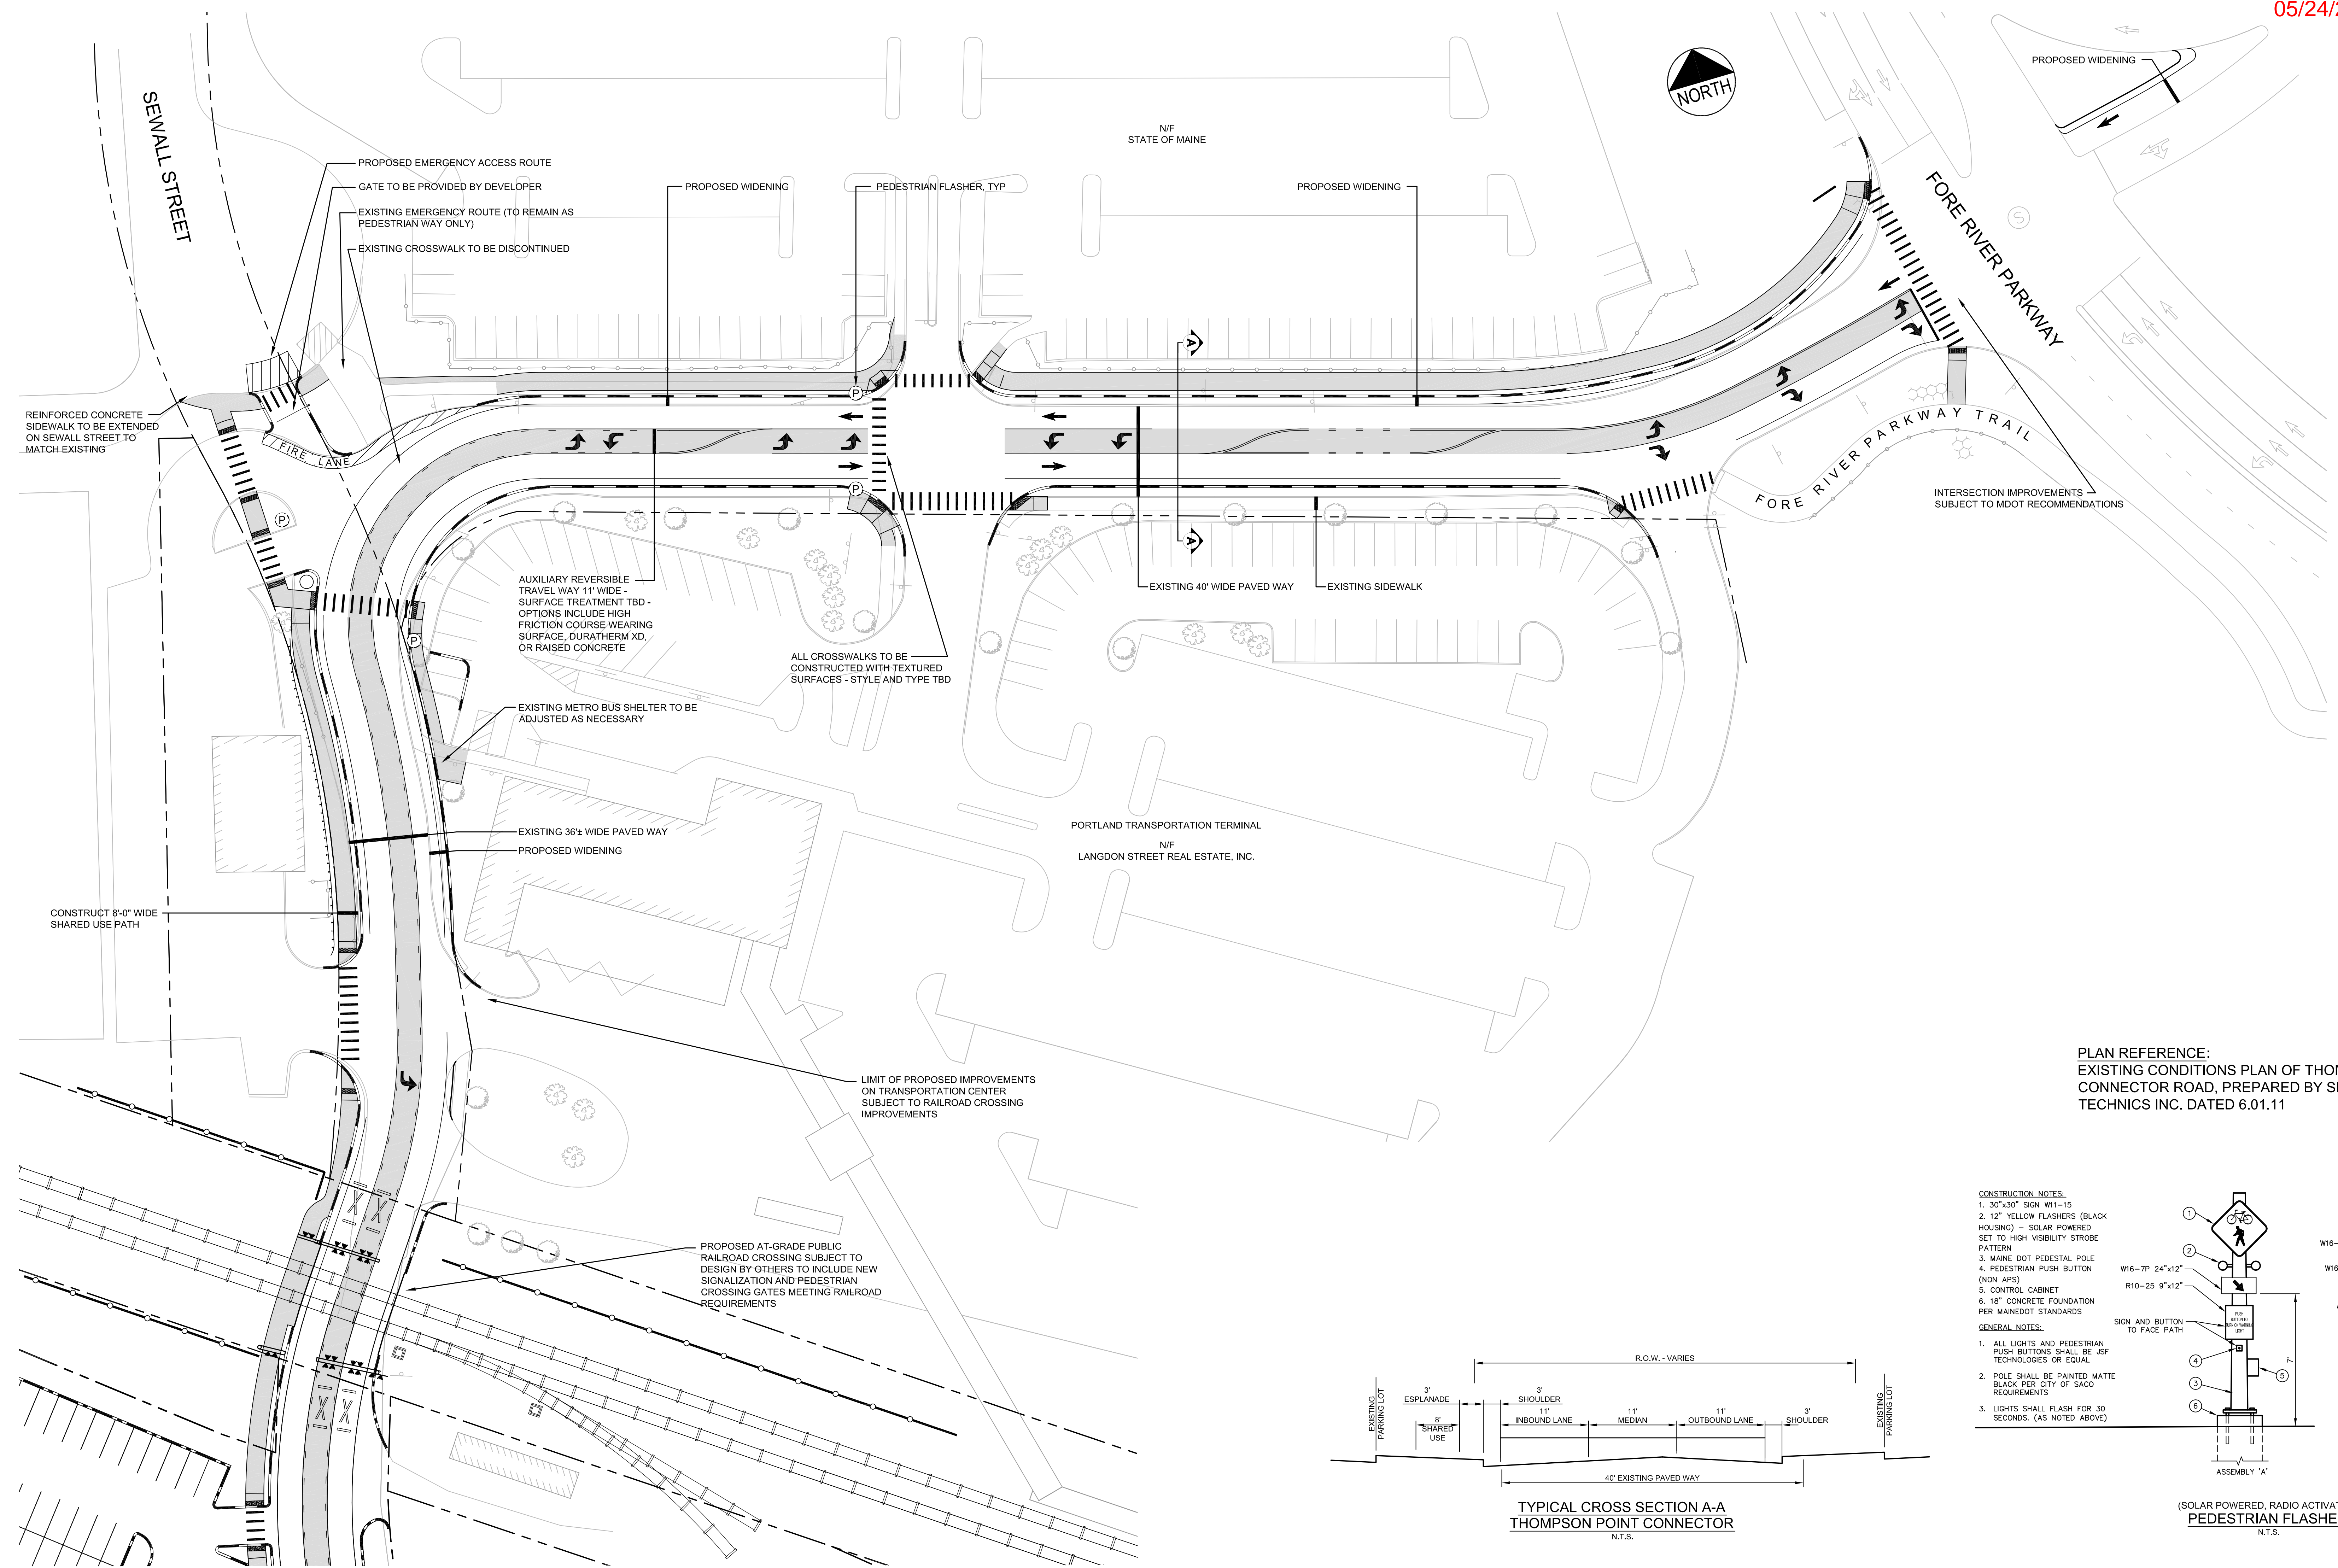


PLAN REFERENCE:
EXISTING CONDITIONS PLAN OF THOMPSON POINT CONNECTOR ROAD, PREPARED BY SEBAGO TECHNICS INC. DATED 6.01.11

- CONSTRUCTION NOTES:
- 30"x30" SIGN W11-15
 - 12" YELLOW FLASHERS (BLACK HOUSING) - SOLAR POWERED SET TO HIGH VISIBILITY STROBE PATTERN
 - MAINE DOT PEDESTAL POLE
 - PEDESTRIAN PUSH BUTTON (NON APS)
 - CONTROL CABINET
 - 18" CONCRETE FOUNDATION PER MAINE DOT STANDARDS

- GENERAL NOTES:
- ALL LIGHTS AND PEDESTRIAN PUSH BUTTONS SHALL BE J5F TECHNOLOGIES OR EQUAL
 - POLE SHALL BE PAINTED MATTE BLACK PER CITY OF SACO REQUIREMENTS
 - LIGHTS SHALL FLASH FOR 30 SECONDS. (AS NOTED ABOVE)

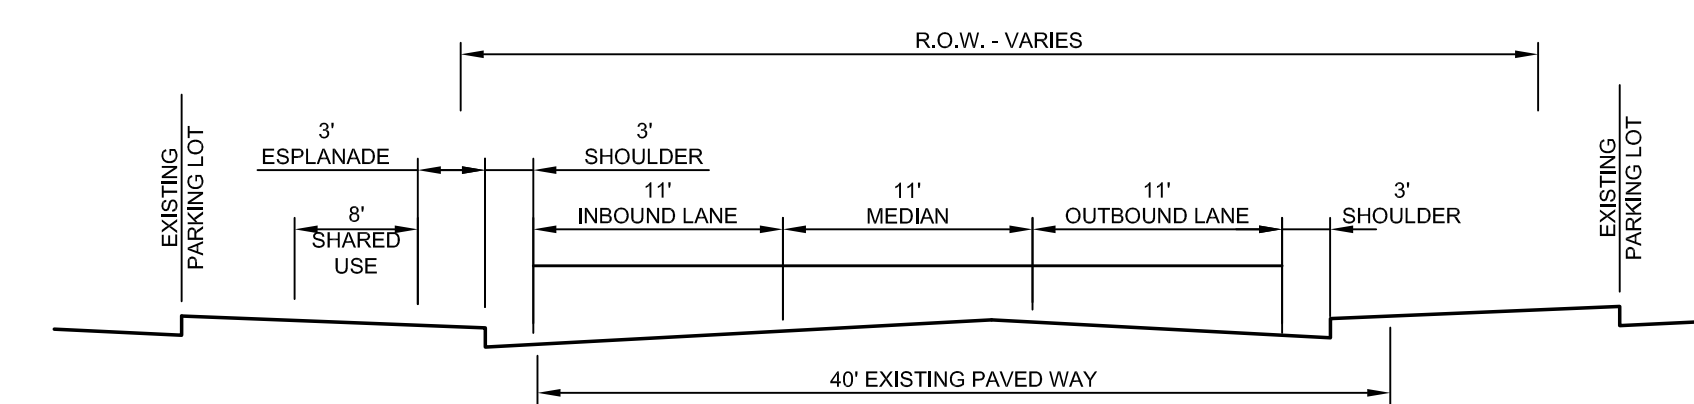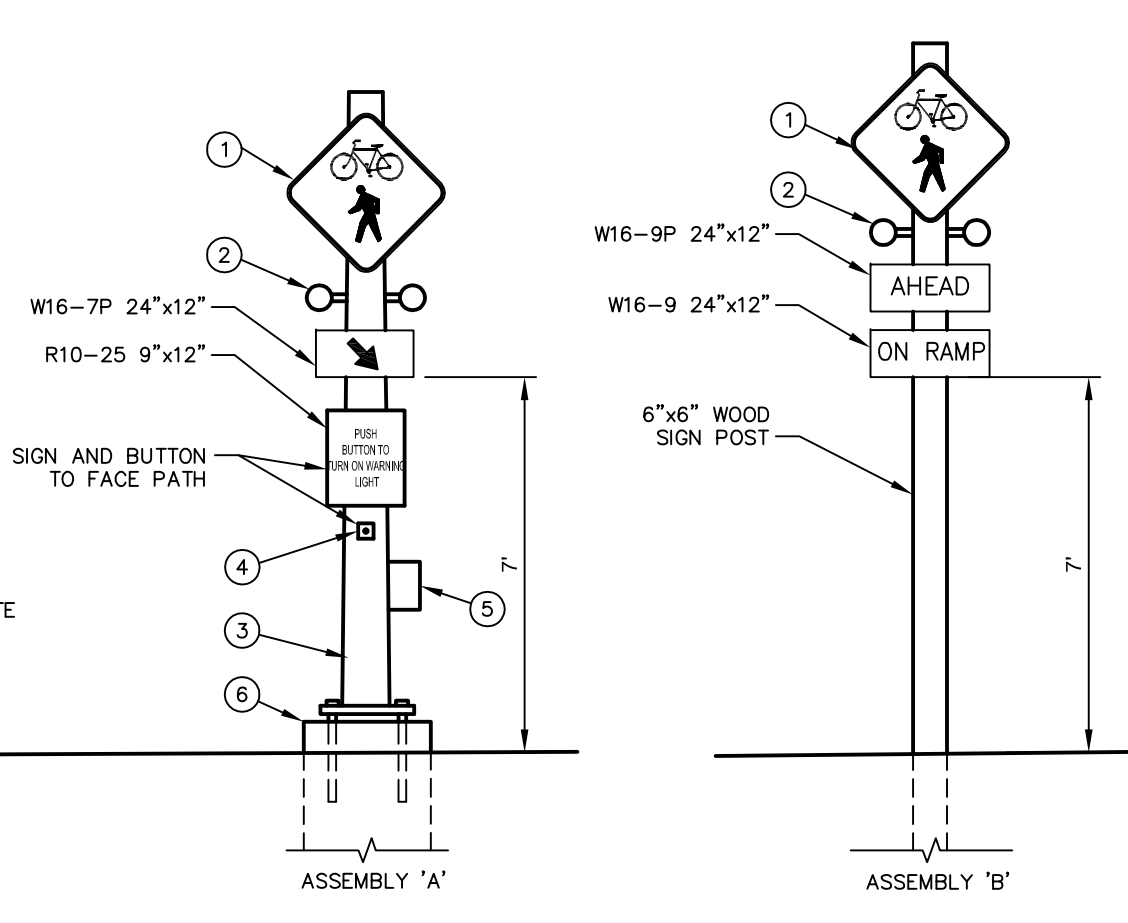

PRELIMINARY - NOT FOR CONSTRUCTION

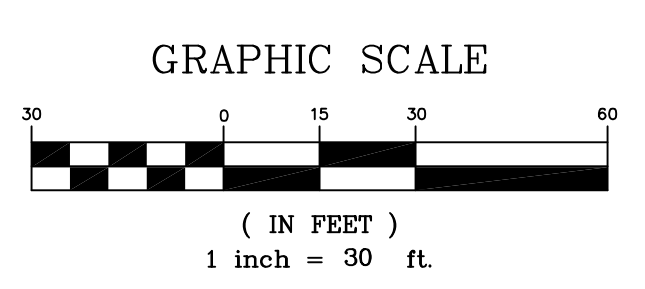


		PROJECT THE FOREFRONT AT THOMPSON'S POINT	
SHEET TITLE THOMPSON'S POINT CONNECTOR ROAD EVENT MANAGEMENT PLAN - NO EVENT		CLIENT FOREFRONT PARTNERS I, LP	DRAWN: DEB DATE: AUGUST 2011 DESIGNED: BEK SCALE: 1" = 30' CHECKED: SRB JOB NO. 2982.01 FILE NAME: 2982-CONCEPTS SHEET: C-9.1
1 03.20.12 FINAL SITE PLAN APPLICATION SUBMISSION	REVISIONS	PROJECT: THE FOREFRONT AT THOMPSON'S POINT SHEET TITLE: THOMPSON'S POINT CONNECTOR ROAD EVENT MANAGEMENT PLAN - NO EVENT CLIENT: FOREFRONT PARTNERS I, LP	

R:\2982 Thompson's Point\Cadd\Permit Set\2982-CONCEPT 5.dwg, 3/20/2012 4:29:13 PM, D.Davis



Reviewed for Code Compliance
Permitting and Inspections Department
Approved with Conditions

05/24/2018

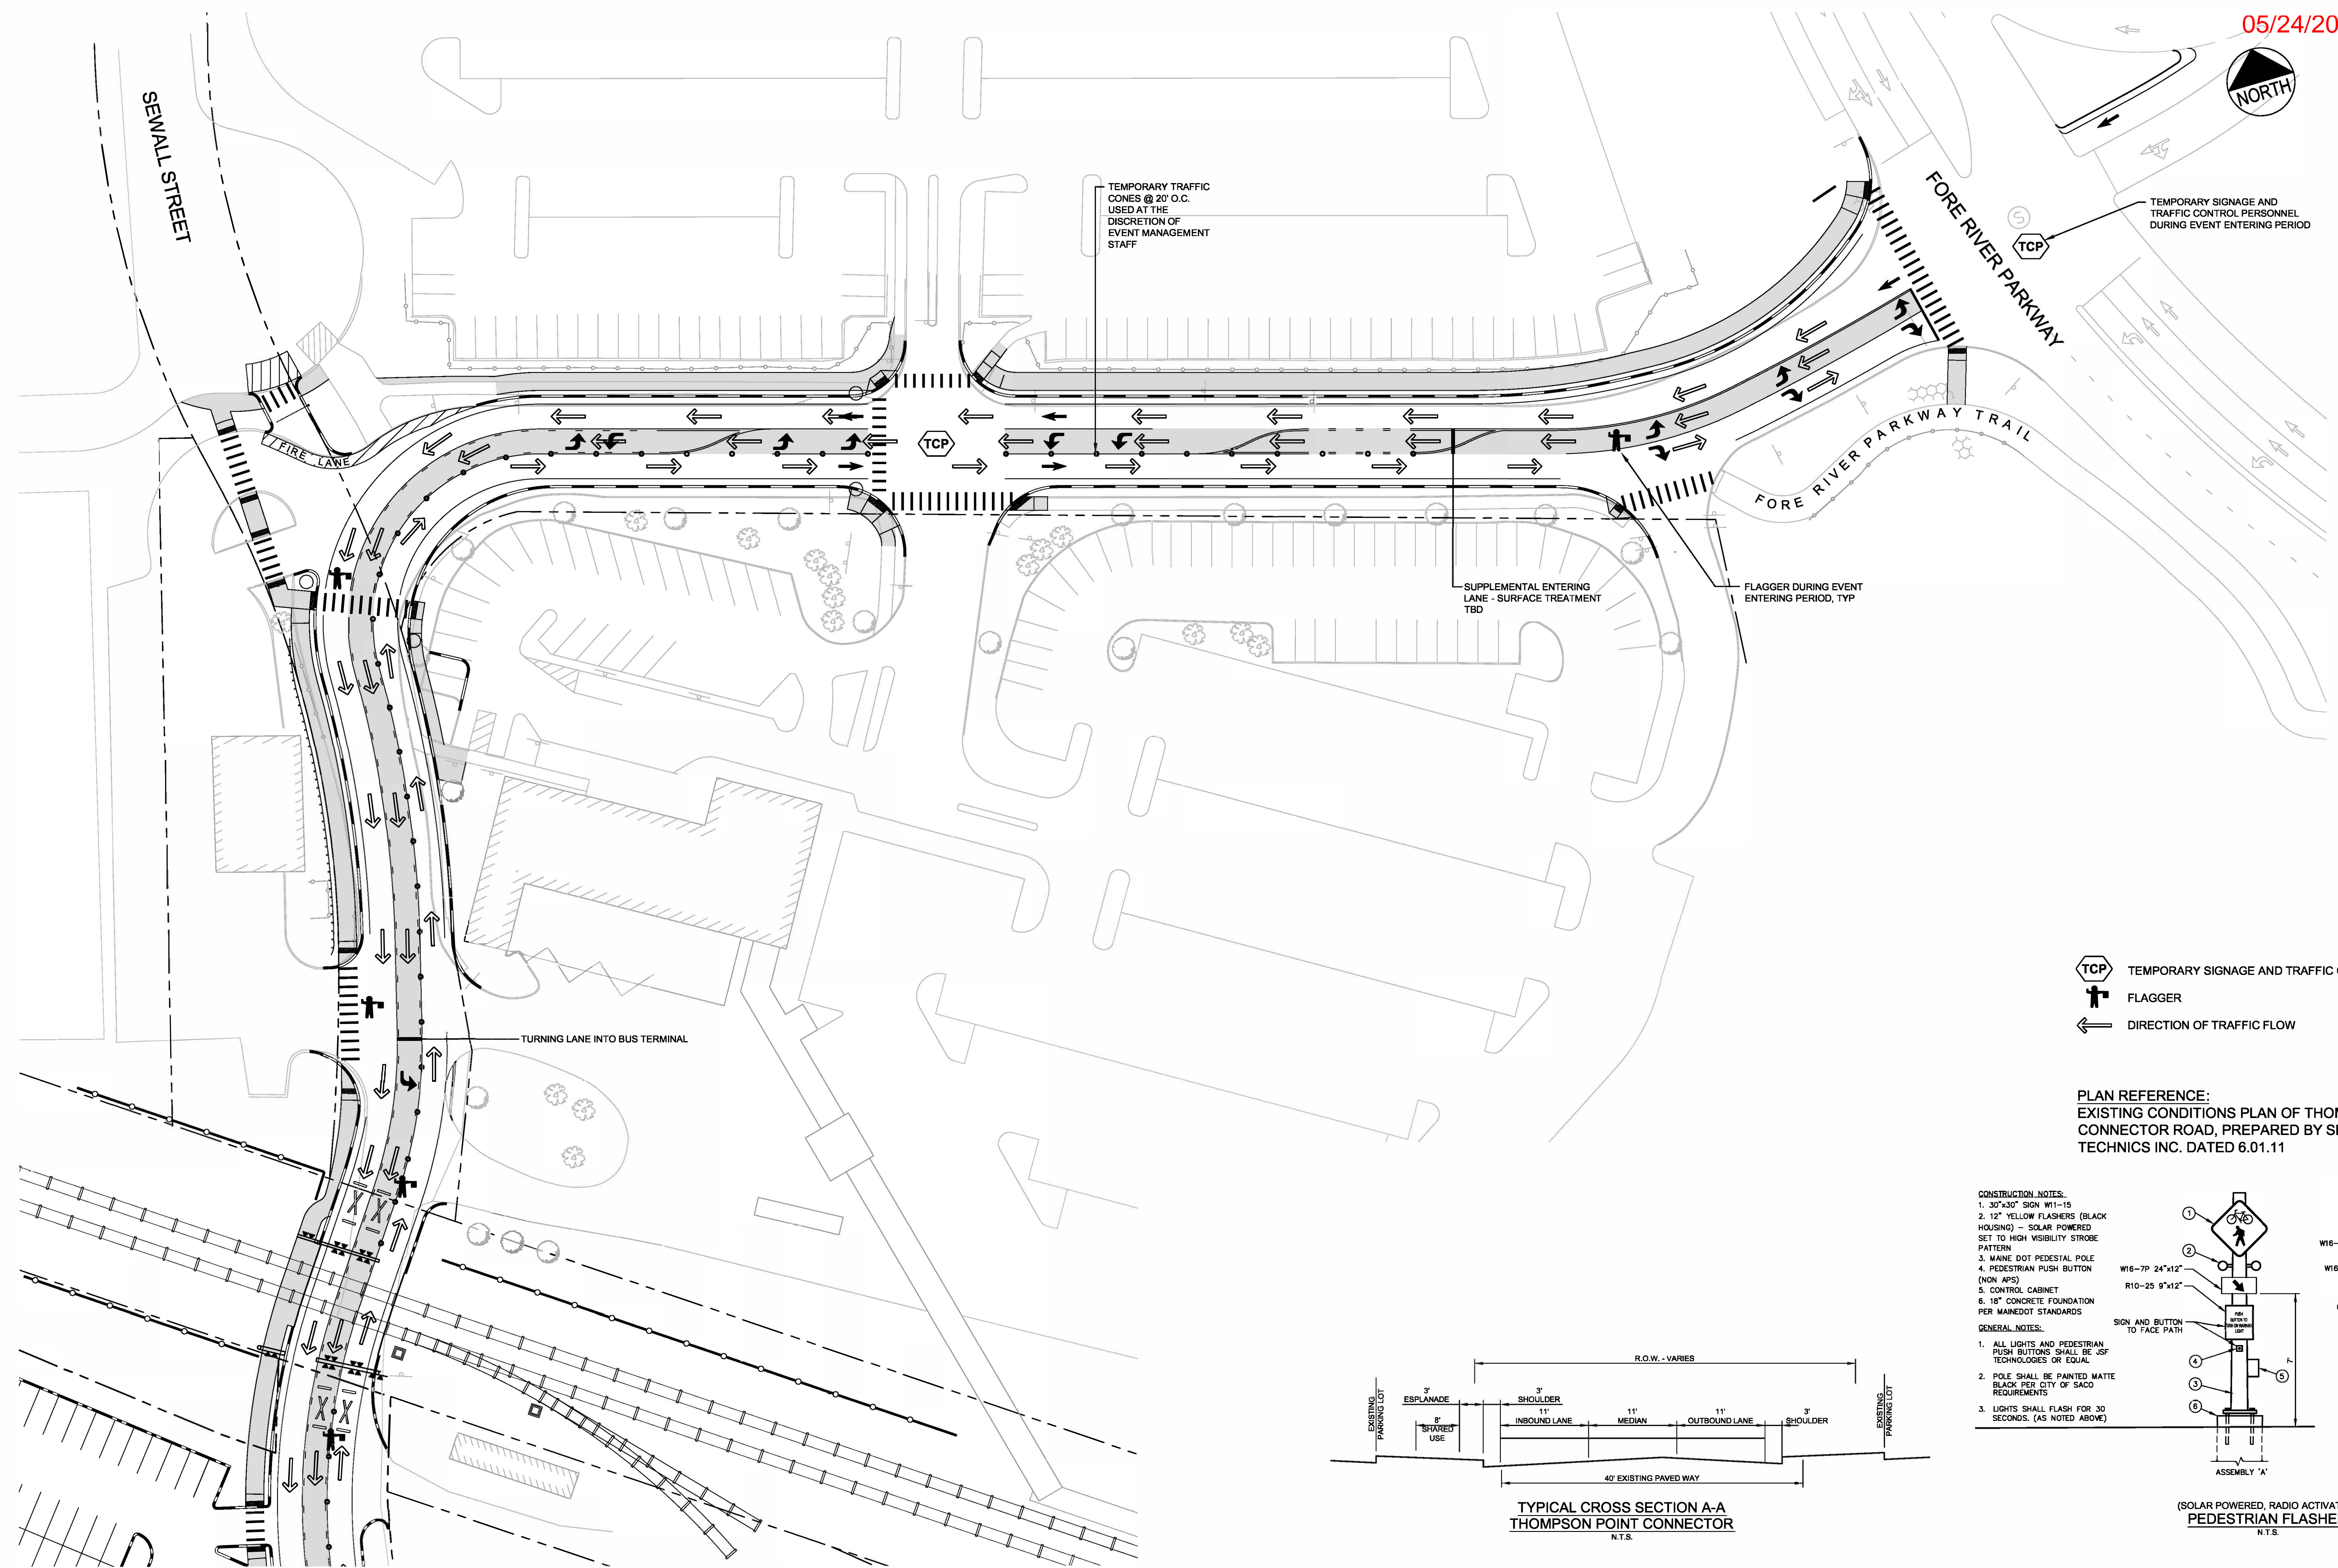


- TEMPORARY SIGNAGE AND TRAFFIC CONTROL PERSONNEL
- FLAGGER
- DIRECTION OF TRAFFIC FLOW


PLAN REFERENCE:
EXISTING CONDITIONS PLAN OF THOMPSON POINT
CONNECTOR ROAD, PREPARED BY SEBAGO
TECHNICS INC. DATED 6.01.11

- CONSTRUCTION NOTES:
- 30"x30" SIGN W11-15
 - 12" YELLOW FLASHERS (BLACK HOUSING) - SOLAR POWERED SET TO HIGH VISIBILITY STROBE PATTERN
 - MAINE DOT PEDESTRIAN POLE
 - PEDESTRIAN PUSH BUTTON (NON AFS)
 - CONTROL CABINET
 - 18" CONCRETE FOUNDATION PER MAINE DOT STANDARDS

- GENERAL NOTES:
- ALL LIGHTS AND PEDESTRIAN PUSH BUTTONS SHALL BE J5F TECHNOLOGIES OR EQUAL
 - POLE SHALL BE PAINTED MATTE BLACK PER CITY OF SACO REQUIREMENTS
 - LIGHTS SHALL FLASH FOR 30 SECONDS. (AS NOTED ABOVE)

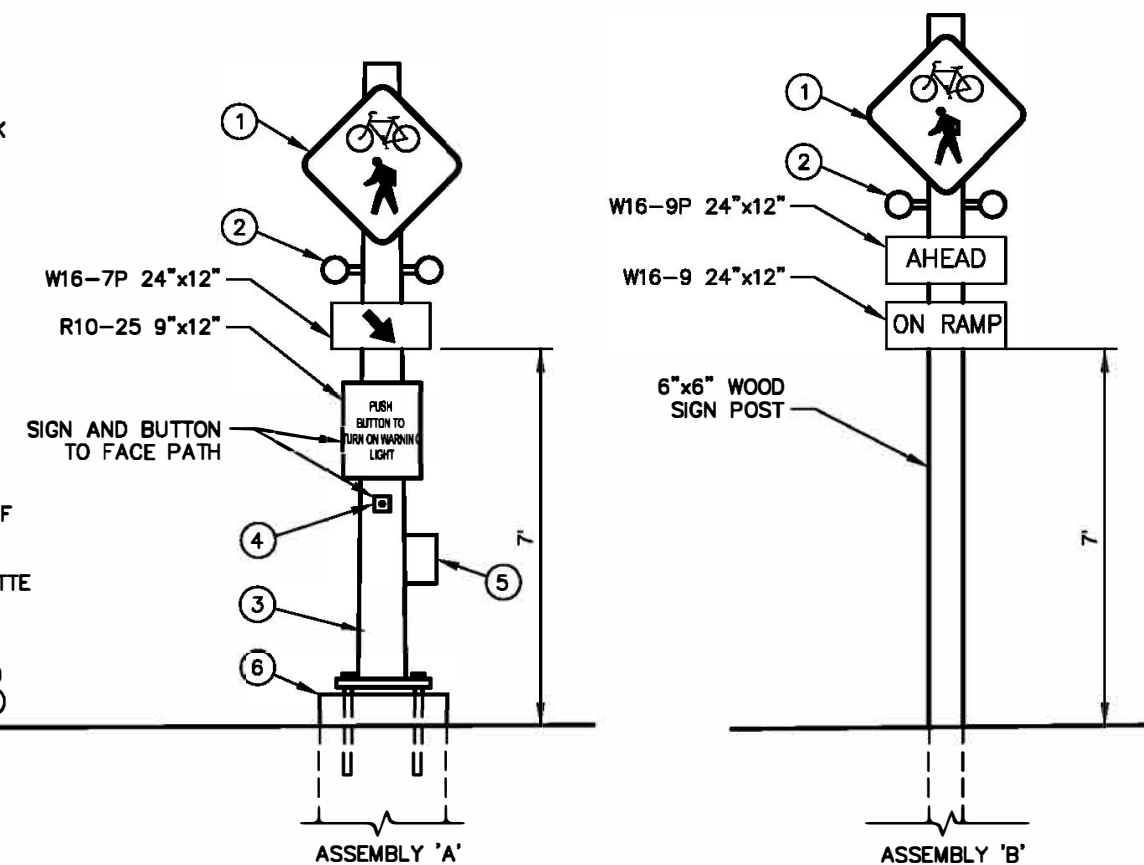


(SOLAR POWERED, RADIO ACTIVATED)
PEDESTRIAN FLASHER
N.T.S.

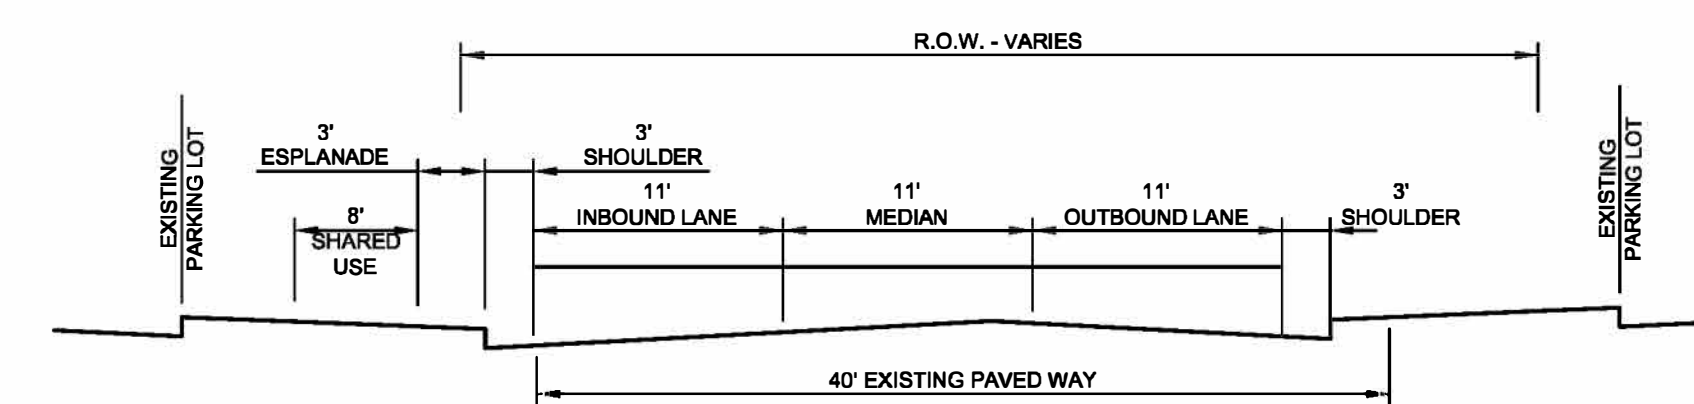

TYPICAL CROSS SECTION A-A
THOMPSON POINT CONNECTOR
N.T.S.

PRELIMINARY - NOT FOR CONSTRUCTION

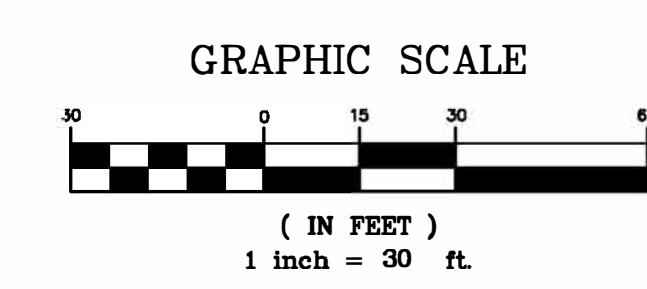

		PROJECT: THE FOREFRONT AT THOMPSON'S POINT	
SHEET TITLE: THOMPSON'S POINT CONNECTOR ROAD EVENT MANAGEMENT PLAN - ENTERING CONDITIONS		CLIENT: FOREFRONT PARTNERS I, LP	DRAWN: DED DATE: AUGUST 2011 DESIGNED: BEK SCALE: 1" = 30' CHECKED: SRB JOB NO. 2982.01 FILE NAME: 2982-CONCEPTS SHEET: C-9.2
REVISIONS 1 03.22.12 FINAL SITE PLAN APPLICATION SUBMISSION			

R:\2982 Thompson's Point\Cadd\Permit Set\2982-CONCEPT 5.dwg, PBE EVENT (SET), 3/20/2012 4:30:34 PM, LDavis




Reviewed for Code Compliance
Permitting and Inspections Department
Approved with Conditions

05/24/2018



TEMPORARY SIGNAGE AND TRAFFIC CONTROL PERSONNEL DURING EVENT EXITING PERIOD

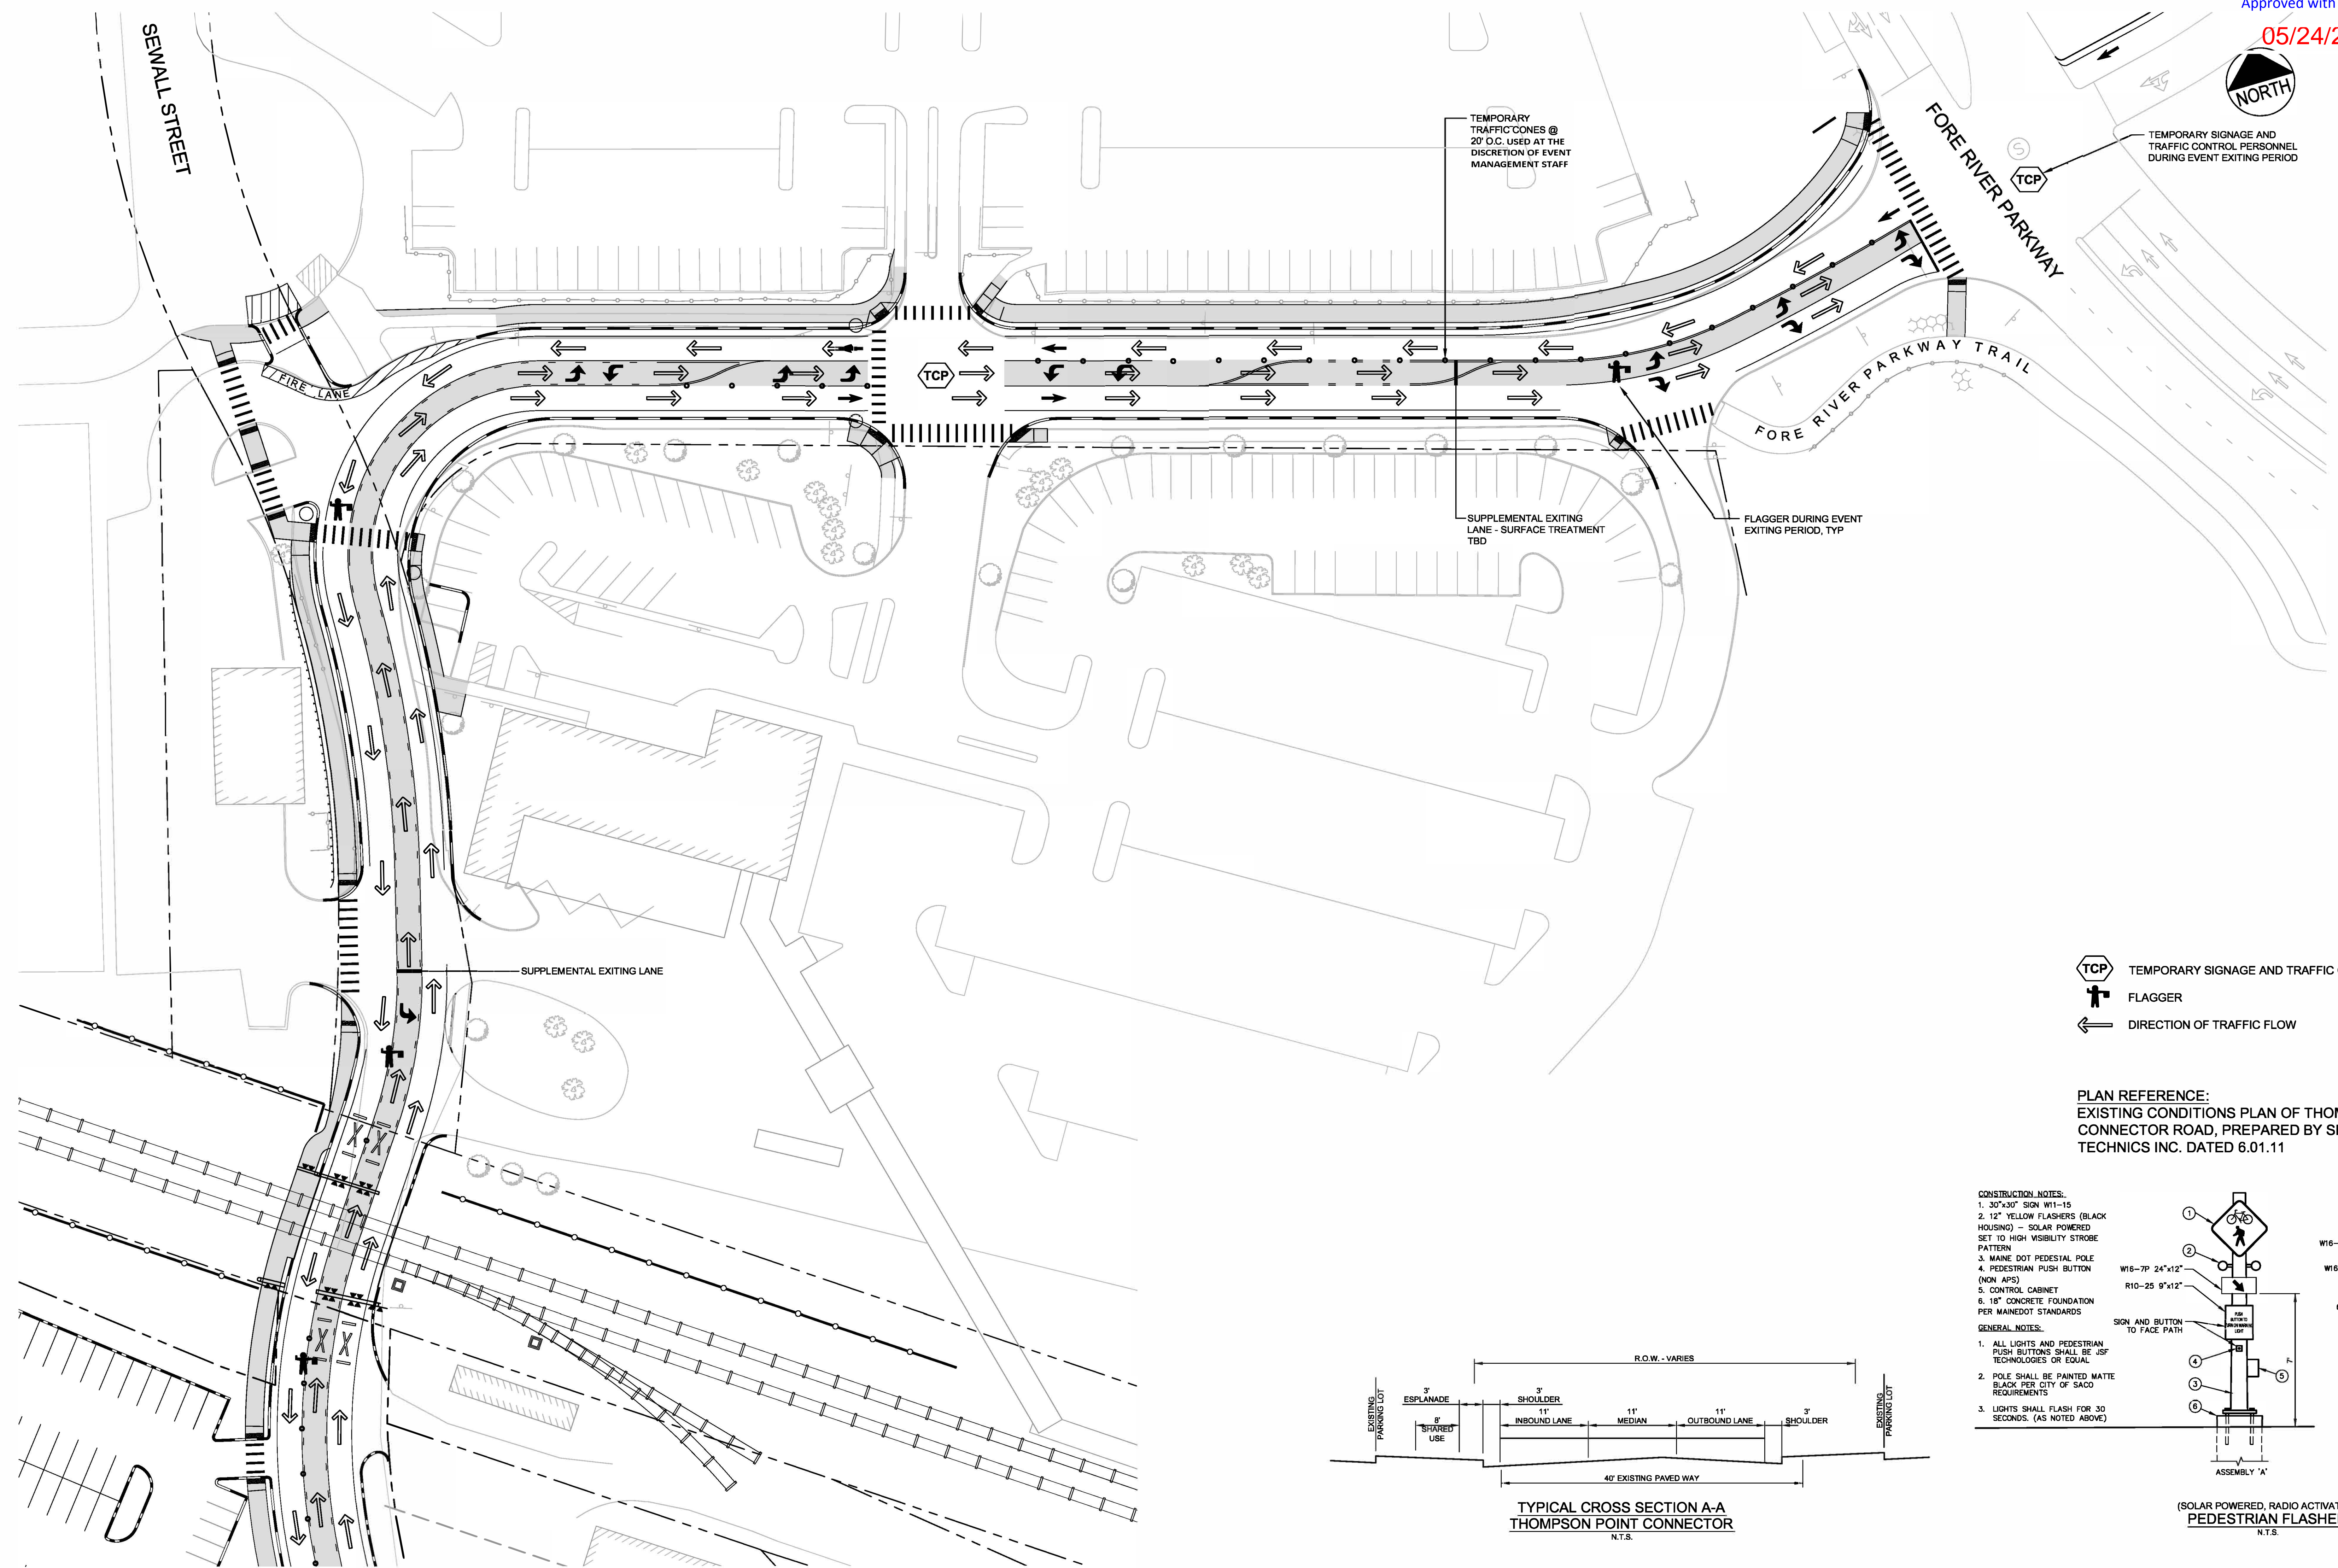


- TEMPORARY SIGNAGE AND TRAFFIC CONTROL PERSONNEL
- FLAGGER
- DIRECTION OF TRAFFIC FLOW


PLAN REFERENCE:
EXISTING CONDITIONS PLAN OF THOMPSON POINT CONNECTOR ROAD, PREPARED BY SEBAGO TECHNICS INC. DATED 6.01.11

- CONSTRUCTION NOTES:
1. 30"x30" SIGN W1-15
 2. 12" YELLOW FLASHERS (BLACK HOUSING) - SOLAR POWERED SET TO HIGH VISIBILITY STROBE PATTERN
 3. MAINE DOT PEDESTRIAN POLE
 4. PEDESTRIAN PUSH BUTTON (NON AFS)
 5. CONTROL CABINET
 6. 18" CONCRETE FOUNDATION PER MAINE DOT STANDARDS

- GENERAL NOTES:
1. ALL LIGHTS AND PEDESTRIAN PUSH BUTTONS SHALL BE JSF TECHNOLOGIES OR EQUAL
 2. POLE SHALL BE PAINTED MATTE BLACK PER CITY OF SACO REQUIREMENTS
 3. LIGHTS SHALL FLASH FOR 30 SECONDS. (AS NOTED ABOVE)

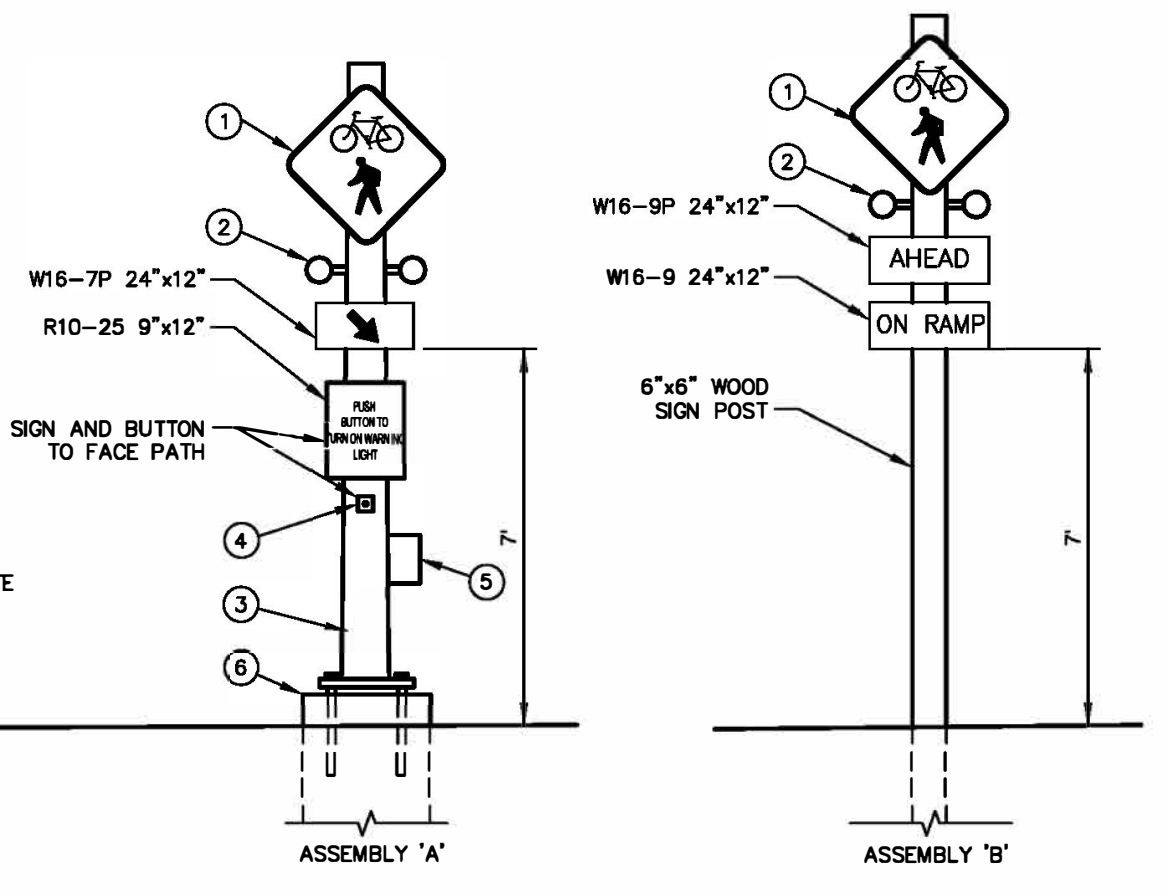


(SOLAR POWERED, RADIO ACTIVATED) PEDESTRIAN FLASHER N.T.S.

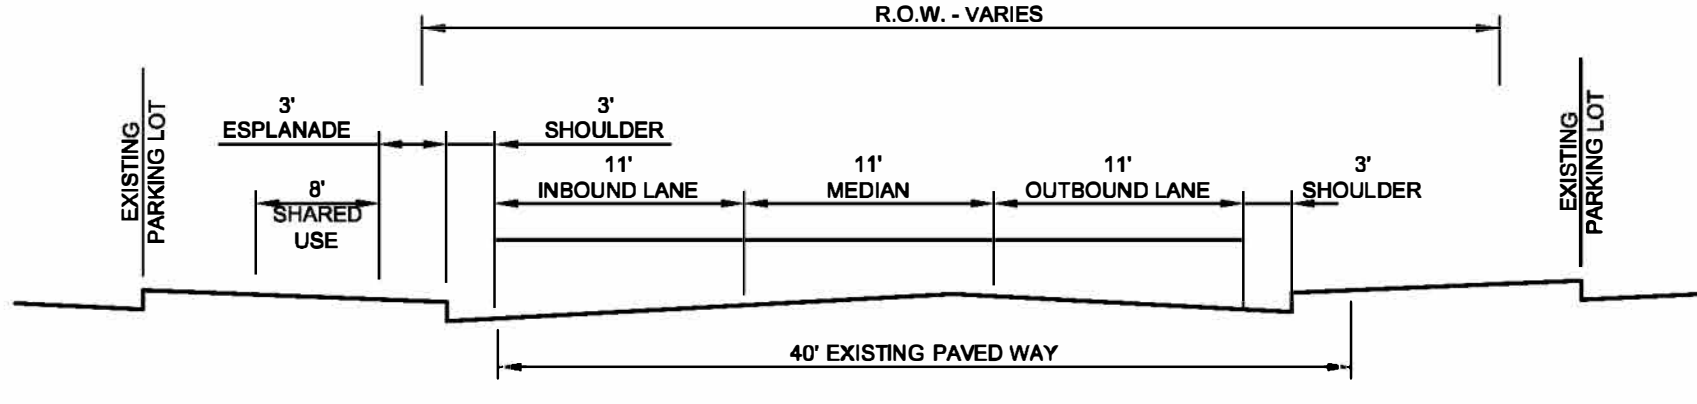


TYPICAL CROSS SECTION A-A THOMPSON POINT CONNECTOR N.T.S.

PRELIMINARY - NOT FOR CONSTRUCTION

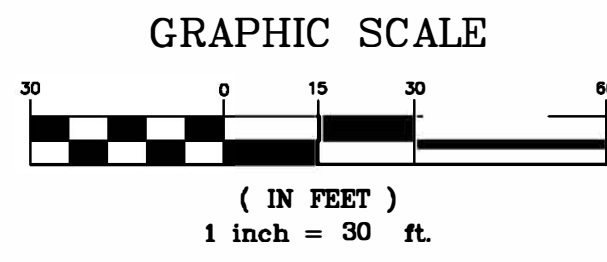

REV	DATE	DESCRIPTION	REVISIONS
1	03.20.12	FINAL SITE PLAN APPLICATION SUBMISSION	

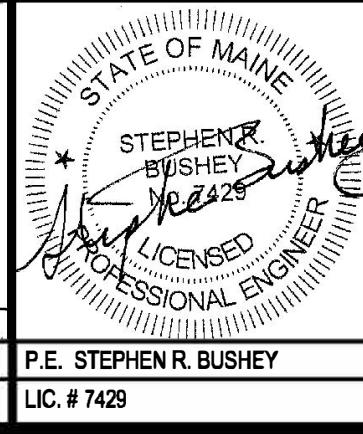

PROJECT: THE FOREFRONT AT THOMPSON'S POINT

SHEET TITLE: THOMPSON'S POINT CONNECTOR ROAD EVENT MANAGEMENT PLAN - EXITING CONDITIONS

CLIENT: FOREFRONT PARTNERS I, LP

DeLUCA-HOFFMAN ASSOCIATES, INC.
770 MAIN STREET, SUITE 8
SOUTH PORTLAND, ME 04106
207.775.1121
WWW.DE-LUCA-HOFFMAN.COM

DRAWN: DED DATE: AUGUST 2011
DESIGNED: BEK SCALE: 1" = 30'
CHECKED: SRB JOB NO. 2882.01
FILE NAME: 2882-CONCEPTS
SHEET: C-9.3

R:\2882 Thompson's Point\Cadd\Permit Set\2882-CONCEPT 5.dwg, POST EVENT (SET), 3/20/2012 4:31:32 PM, D:\Dwgs



Reviewed for Code Compliance
Permitting and Inspections Department
Approved with Conditions

05/24/2018

Appendix B

Life Safety Plan



Thompson's Point Amphitheater

Life Safety Plan

January 2018

Reviewed for Code Compliance
Permitting and Inspections Department
Approved with Conditions

05/24/2018

INTRODUCTION

In connection with the major redevelopment of the area of Portland, ME known as Thompson's Point, the southernmost portion of the Point will be configured as concert and event amphitheater suitable to host a range of outdoor public events. The venue includes an 85'x165' open-air pavilion referred to as the "Depot," and an existing one-story 4,600 ft² cinder block construction building which is to be used as support space for 2018. Additional infrastructure needed to support concerts and events will be installed on a seasonal basis.

The events that will be held at the amphitheater will generally fall into one of three categories:

- 1) Small events for up to 1000 attendees and which are mainly located within the area of the Depot structure itself. Generally these will be private events, such as weddings or company outings, but may also include "free admission" public receptions or events, or small "pay per attendance" concerts or performing arts events.
- 2) Small events for less than 2000 attendees and which occupy additional area adjacent to the Depot structure, where the area dedicated for attendees of the event will extend beyond the structure. Generally these will be private events, such as weddings or company outings, but may also include "free admission" public receptions or events, markets, or small "pay per attendance" concerts, performing arts events, or trade shows.
- 3) "Pay for attendance" concerts, festivals, or similar events with more than 2000 and up to 8000 attendees.

This plan provides general guidelines that address the life safety aspects of venue design and event management to be used in the planning and management of outdoor events on Thompson's Point.

A primary focus for the fire and life safety (FLS) evaluation of Thompson's Point outdoor amphitheater is to assess any fire or other potential hazards that may be present during the event that may detrimentally impact public safety. A key component to ensuring the safety of the general public is to provide adequate means of egress from the venue, such that should an emergency situation occur, the public can readily and safely evacuate the venue in a timely manner. The evaluation below demonstrates that adequate access to the venue is available for emergency responders, and outlines a plan of action that includes safety measures that may be implemented to minimize and/or mitigate any hazards to life safety that might exist within the venue.




05/24/2018

EVENT MANAGEMENT AND STAFFING

Forefront Events, LLC (“Operator”), an affiliate of Forefront Partners I, LP, will have the overall responsibility for operation and management of all Thompson’s Point (TP)-sponsored events, but will also maintain oversight and approval authority over all events that are occurring within Thompson’s Point-owned venues, and will coordinate with and the City of Portland to ensure adequate life safety is afforded all who attend and support these events.

The Operator will be responsible for providing security, public safety, and crowd control for all TP-sponsored events or non-TP-sponsored events located on Thompson’s Point, both inside and outside the event amphitheater, along with the integration of the requisite City of Portland Emergency Responders, including for fire protection and medical emergencies, and City of Portland Law Enforcement Personnel. The Operator’s Event Coordinator will be supported by a number of other personnel, along with the contractor's event operational and administrative staff. The following represents a basic organization chart for an event's Management Team. Should an emergency situation arise, this Team also represents the Command structure for the Emergency Response Organization (ERO).

Thompson's Point Event Management Team

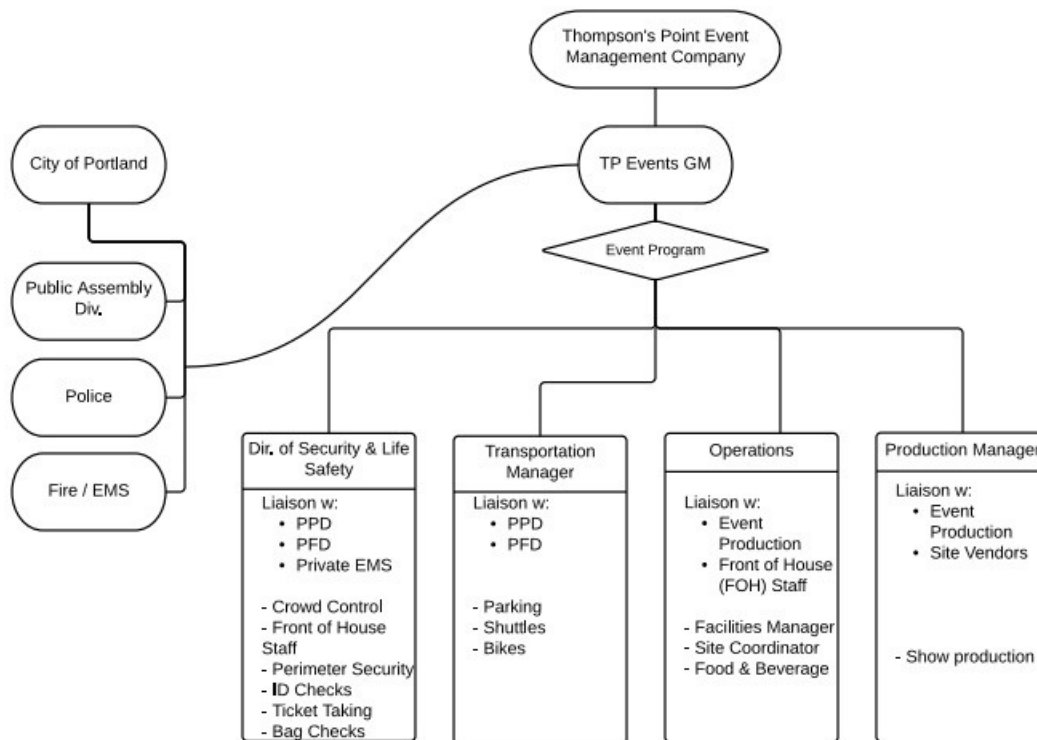

The first "line of defense" in providing security, public safety, and ensuring the safe conduct of any event is the Event Security Staff. These individuals will have as their

primary responsibility to maintain security and crowd control within the perimeter of the event area. These individuals will have been specifically trained to support events such as those occurring at Thompson's Point's, including providing the necessary "crowd management" functions as outlined by the National Fire Protection Association's Life Safety Code® (NFPA 101). Throughout all events, these individuals will, at a minimum, be performing the following functions:

- Ticket takers
- Street barricade monitors
- Patron bag checks
- I.D. checks (when alcohol is served)
- Stage barricade security
- Backstage security
- Perimeter roaming teams (inside & outside the fenced area)
- Emergency egress support



Reviewed for Code Compliance
Permitting and Inspections Department
Approved with Conditions

05/24/2018

The number of personnel needed to support crowd management will be a function of the number of patrons that are anticipated to attend the event and the type of event. Basic guidelines provided within NFPA 101 indicate a minimum of at least one crowd manager for each 250 patrons in attendance at the event.

The event's operational and administrative staff will assist the Event Security personnel when/as needed to support crowd control functions, along with responding to the Event Coordinator's direction regarding the conduct of the event's activities and providing liaison with the various individual vendors that may be located on site to ensure they adhere to all the event's fire protection and life safety requirements.

The City of Portland's Police Department (PPD) will support the overall security around the site, along with providing traffic control for the surrounding streets. Depending upon the event type and projected attendance, the PPD will dedicate an adequate number of police officers to ensure the safety of the public at the event. This support may include the following services:

- Patrol of the surrounding neighborhood(s) / areas,
- Assist Event Security personnel with civil misconduct, as needed,
- Manage law enforcement issues that might arise during the event, and
- Provide off-site traffic control

Although the need for police support in the peripheral areas around the event venue is as much a function of the location and size (area) of the venue as it is a function of the number of patrons, it is often easier to develop a set of guidelines based on the anticipated level of attendance and type of event. Depending on the type of event and the anticipated level of attendance for that specific event, the Event Coordinator will coordinate with the



Portland Police Department, to ensure that the appropriate number of police officers are assigned to support the specific event.

Reviewed for Code Compliance
Permitting and Inspections Department
Approved with Conditions

05/24/2018

The City of Portland's Fire Department (PFD) will provide support in the area of fire and life safety, including inspections of the venue and the various facilities that will be located at the site during the event. Contracted EMS medical staff shall provide primary medical personnel, equipment, and transport. The level of staffing for any onsite medical personnel and the equipment provided will be a function of the size and type of the specific event. However, the following medical staffing plan is recommended for use as a general set of guidelines for medical support for all events at Thompson's Point:

1) Events with Public Attendance greater than 5,000

- Two (2) roving Medical Teams [4EMTs]
- Two (2) Paramedics
- One (1) ALS Ambulance stationed on site; with one (1) alternate on standby for replacement Should transport be needed
- One [1] All Terrain Vehicle (Gator or Golf Cart), configured to allow the transport of injured if access throughout the event area by ambulance is not feasible.

One (1) medical tent is to be provided, which will be staffed by the above listed personnel, and will be conspicuously located within the event area and provided with signage that identifies its use, such that patrons can readily note its location(s) upon entering the site and know where to go should they be in need of minor medical attention.

2) Events with Public attendance greater than 3,500 but less than 5,000

- One (1) roving Medical Team [2 EMT's]
- Two (2) Paramedics
- One (1) ALS Ambulance stationed on site; with one (1) alternate on standby for replacement should transport be needed.

Either a medical tent, which will be staffed by the above listed personnel, or the onsite ambulance if necessary, will be conspicuously located within the event area and provided with signage that such that patrons can readily note its location(s) upon entering the site and know where to go should they be in need of minor medical attention.

3) Events with Public attendance greater than 2,000 but less than 3,500

- One (1) Medical Team (2 EMT's)
- One (1) ALS Ambulance stationed on site



05/24/2018

Either a medical tent, which will be staffed by the above listed personnel, or the onsite ambulance if necessary, will be conspicuously located within the event area and provided with signage that such that patrons can readily note its location(s) upon entering the site and know where to go should they be in need of minor medical attention.

The Event Coordinator will be responsible for ensuring proper coordination and communications are provided with each member of the Management Team outlined in the organization chart above. All communications between the various Management Team members, as well as their supporting staffs, is to be via portable radios.

Although not to be considered part of the ERO, the Event Coordinator will also liaise with both the local U.S. Coast Guard Command and the City of Portland's Harbor Master. Due to the nature of specific events and the location of Thompson's Point near navigable waters, although highly unlikely, it is conceivable that boats will gather offshore in the immediate vicinity of the Thompson's Point to listen to concert events; either at anchor or drifting. Such "congested" boating in close proximity to the shore could result in incidents that would result in the need for a response by the maritime authorities. Ensuring that these authorities are aware of the upcoming event will allow them to prepare as they deem necessary.

HAZARDS ASSESSMENT

Due to the nature and locations of most of the anticipated outdoor events, the numbers and types of hazards that could potentially threaten the general health and well-being (life safety) of the staff and public at large are relatively limited. The majority of the hazards that must be addressed are those that are inherent with the operation of the event itself, including those associated with the various vendor facilities that are to be participating in an event, along with those that may arise due to severe weather events.

Fire Hazards

The fire hazards associated with most outdoor events are primarily limited to the cooking/heating facilities that are inherent with the food vendors that may be on site, as well as the equipment and materials associated with a stage(s) that is likely to be present at most events. In both instances, the amount of either flammable or combustible materials/liquids will be relatively limited and any fire that might occur would likely be restricted to the source of origin. To minimize the potential for a fire emergency, each food truck/trailer/tent that has cooking/heating equipment present shall also have at least one portable fire extinguisher installed. In general, these extinguishers should be the type that is intended to extinguish a range of fires and of sufficient size to have a reasonable chance of extinguishment; such as a type 2A:10BC. If a deep oil fryer is being used, an additional, type K (wet chemical) extinguisher is to be provided adjacent to the cooking area. Additionally, a minimum separation distance of at least 10 feet should be maintained



05/24/2018

between any food trucks/trailers/tents that have cooking equipment and any other structure. If any of the vendors will be using a portable propane tank as a fuel source, this fact must be brought to the attention of the Event Coordinator and the Fire Safety Lead, such that should a fire occur within that particular facility, the emergency responders will have knowledge that this hazard exists and can take the appropriate actions; both in terms of fire fighting and public safety. A minimum of two (2) portable fire extinguishers are to be located at any stage that is erected at the event venue, such that they are readily accessible and remotely located from one another such that a fire at anyone location of the stage will not prevent access to at least one of the extinguishers.

Medical Hazards

Although the potential exists for medical casualties to occur at events held at Thompson's Point, historically the majority tend to be minor in nature, such as cuts from broken glass or a variety of sprained muscles or ligaments. However, due to the nature the types of events that may occur at this venue, along with the likely diversity in the age of the crowds and the potential for hot, humid weather during an event, a wide range of other potential casualties should be anticipated. At a minimum, these should include:

- Heat stroke, dehydration
- Injuries from missile hazards, such as bottles and cans
- Fainting and exhaustion
- Trampling or crushing from crowd pressure
- Injuries from "Crowd surfing" or "stage diving"
- Respiratory issues
- Age-related illnesses
- Complications from the use of illicit drugs or alcohol abuse
- Epilepsy attack resulting from strobe lighting

All injuries or medical emergencies are to be immediately reported to the Event Coordinator and/or Security Chief, such that site medical personnel can be dispatched to the location of the injured person. If the injured person is not ambulatory, measures will be implemented to move that individual to the nearest medical tent or ambulance for further evaluation, treatment, and possible transport to a local hospital.

For most events, it is likely that onsite vendors will be selling bottled water. The Event Coordinator shall be monitoring the heat index to assess if the environmental conditions warrant the need to implement additional measures to prevent the mass onset of heat stroke and/or dehydration amongst the general public. Preventative measures to mitigate the possible onset of multiple cases of dehydration include: cooling/misting station(s) located within the event area and accessible by all patrons; drinking water stations accessible by all patrons; and if conditions require, additional bottled water made available to the public, free of charge.



05/24/2018

The roving medical team(s) will be monitoring the crowd throughout the event to assist in the early identification/notification of, and response to, any medical issues that may arise.

Severe/Adverse Weather Hazards

In general, the two weather hazards that represent the greatest likelihood of occurrence at outdoor venues are lightning and high wind events, which could include both hurricanes and tornados. Lightning can both cause severe injury or death if an individual(s) is (are) struck, or can be the source of a fire initiation if a structure or equipment is struck.

Given the nature of weather events that involve either hurricanes or other storms that can spawn tornados, it is unlikely that significant warning from the National Weather Service would not be provided for such weather circumstances well in advance of the event start time. However, during the summer months, it is not unusual for rapidly developing thunder-storms to occur. Although events may not be cancelled or postponed for a "rain only" event, such thunder-storms can also involve both lightning and high winds.

The Event Coordinator shall ensure that the local area weather is being routinely monitored. Should adverse weather, such as thunder-storms, be identified within the general northern New England region, the frequency at which the weather is being reviewed shall be increased; especially if the storms include the potential for lightning and/or high winds are being forecasted as having a future impact on the greater Portland area. Should any storms involving high winds and/or lighting be forecasted as moving into the greater Portland area, the Event Coordinator shall implement an evacuation of the event site prior to the leading edge of any such storm formation approaching to within 15 miles of the site. This distance may be modified depending on the speed at which the storm is moving, but a minimum of 30 minutes should be provided prior to the weather beginning to deteriorate to allow site evacuation and to provide patrons sufficient time to reach a safe location. Depending on the timing of the storms arrival and its expected duration, the Event Coordinator will make a determination, in conjunction with the Emergency Response Organization (ERO) as to whether the event is to be cancelled at the time of evacuation or postponed until the severe weather is clear of the area and conditions are safe to resume the event.

When only high winds are predicted, with or without a rain event, it may not be necessary to evacuate the site, but actions must still be implemented to protect the public from potential missile hazards, which may include suspending the event operations. The Event Coordinator shall ensure that all vendors take appropriate actions to secure any materials/equipment/tents/etc. that are not designed to resist high winds; such as sustained or wind gusts at or exceeding 25 to 30 mph. The specific wind-load limitations that have been determined by the appropriate professional(s), such as a professional engineer or manufacturer's representative, for all structures and equipment that are to be located at the venue shall be provided to the Event Coordinator. The lowest value associated with any of



the structures/equipment used for the event, with a minimum of an applied 10% safety factor, shall be used as the "metric" to determine when the event operations must be halted due to high winds.

Chemical Exposure Hazards

It is not anticipated that any toxic materials will be used to support any event at Thompson's Point. Equally, with the conversion of the Thompson's Point area from one that was industrial in nature to one that will now focus on business and residential uses, it is not anticipated that the venue would be impacted by any activity associated within the adjacent buildings. The potential exists that an accident could occur offsite that could have an impact on personnel at Thompson's Point, depending on prevailing winds. Should such an offsite accident occur that might involve the development of a "smoke" plume that contained toxic or noxious fumes, it is possible that event participants could be exposed if the fumes migrated toward the event site. In general, the Department of Transportation (DoT) guidelines recommend that should an event such as that occur, that areas downwind of the accident site be evacuated for a distance of 1.3 miles wide by 2 miles long. Should a fire/explosion accident occur offsite that involved the release of fumes within a smoke plume/cloud and the wind direction is toward Thompson's Point, it would be necessary to evacuate the event.

There are no specific preventative measures that can be implemented at an event venue to alleviate or minimize the risk of exposure to a potential chemical spill at an adjacent site. However, the Event Coordinator shall review the areas surrounding any planned event venue to assess if a potential exposure hazard exists due to the nature of work performed at adjacent sites. If the potential exists for an exposure hazard to exist, the Event Coordinator shall contact those businesses to ensure that they are aware that an event will be occurring and should any accident or spill occur, immediate notification must be provided to the Portland Fire Department and the Event Coordinator.

External Threats

Although it is considered as highly unlikely, the potential always exist that a public event could be targeted for an external threat, such as a bomb threat. The Event Security will be monitoring all items brought on site in an effort to detect any potentially dangerous items, However, given the locations of the outdoor events, each will still be exposed to potential threats from areas "outside the fence."

Should a specific threat to an event and its occupants be received, this information shall be immediately relayed to the Event Coordinator who will coordinate the PPD representative on site to determine the appropriate course of action. All efforts will be directed toward ensuring the safety of all the event participants, both the general public and event staff.



05/24/2018

LIFE SAFETY

Although these events occur outside, a primary life safety concern continues to be providing adequate means of egress should an evacuation of the site be required. As such, the primary code for reference for evaluating this aspect of an event venue is the National Fire Protection Association's *Lift Safety Code*®, NFPA 101. In general, most of the life safety requirements outlined in NFPA 101 do not readily apply to an outdoor venue, including most that pertain to providing adequate means of egress. However, it is common practice to utilize the factors within NFPA 101 (Chapter 7) for calculating occupant loading and determining the number and size of exits for enclosed outdoor venues. Although it is likely that such an approach provides "conservative" results, in terms of the means of egress, no other data exist that have been widely accepted as being valid for such an evaluation.

In general, the amphitheater is to be treated as "Assembly Occupancy" as defined by NFPA 101. Based on this occupancy classification, general requirements for providing adequate means of egress are developed that are a function of estimated maximum number of people that will be located within the event venue; the event's maximum "occupant load." To establish the maximum occupant load for outdoor venues, it is common practice to use the NFPA occupant load factor for assembly areas where it is anticipated that the occupants would be mostly standing; which is 7 ft² per person and defined as a factor for "concentrated use without fixed seating." However, this factor should only be applied to the area(s) of the venue that will be accessible to the general public. During most events, a significant amount of a venue's total area will be dedicated to other uses; such as providing a stage(s) and its associated "back stage" areas, along with areas occupied by food or merchandise vendors, portable toilets, etc. Therefore, a reduction is applied to the overall venue area to account for these ancillary uses and assess the actual area that will be available for public access prior to calculating the estimated occupant load for a specific venue.

NFPA 101 also has additional restrictions that must be applied to events that involve a large public attendance. For example, for any event where the occupant load is expected to exceed 6000, unless a detailed life safety evaluation is to be developed for that specific event, an occupant load factor of 15 ft² per person is to be used to calculate the allowable occupant load (vs. 7 ft²/person) within that areas open to the public.

Although NFPA 101 also has a requirement that all assembly occupancies have a "main entrance" and that this entrance should have the ability to accommodate up to 2/3's of the total occupant load for the event, such a requirement may not be feasible for venues that are intended to accommodate very large numbers of people. Equally, the premise behind this requirement is a function of concern over the time needed to safety egress before conditions prevent escape. This premise is not applicable to outdoor events. Similarly, the capacity factors used to determine the size of a means of egress are also based on the



05/24/2018

premise that the time needed to egress may be a critical factor. Although the capacity factors associated with means of egress, such as for aisle and doorway widths, will continue to be used as general guidelines when evaluating the required total width of egress openings from the venue, strict compliance with these factors is not considered to be necessary. It is not anticipated that ambient conditions within the venue could be caused to deteriorate to a point that safe egress from all available exits is threatened as a result of any hazard or activity associated with the event itself. Means of egress must be configured to ensure that all occupants have an available exit pathway that is sufficiently remote from any potential hazard such that they can safely egress the venue in a timely manner. Other than the approach of severe weather, the exit configuration for each venue is to be arranged such that ambient conditions within at least 1/2 of the available means of egress will always remain tenable/accessible.

Based on the above factors and the requirements within NFPA 101, the outdoor concert and amphitheater at Thompson's Point has been evaluated to determine the maximum number of allowable occupants (public and staff), along with the number and configuration for the means of egress.

Size

The publically accessible area of the venue for events (not inclusive of the stage and other areas dedicated to production equipment) encompasses approximately 155,500 ft². After a reduction in available area is made for food and beverage concessions, trucks/trailers/tents and other administrative uses, it is estimated the maximum area available for use by the public will be approximately 105,000 ft².

Capacity

The maximum capacity for events at the Thompson's Point amphitheater contemplated in this plan is 8,000. In accordance with life safety criteria outlined in the NFPA 101, the occupant load and egress capacity of the venue are used to define the capacity for attendees of the venue. The configuration of the public assembly area for attendees in the venue and the capacity of all events at the Thompson's Point amphitheater shall conform to the occupant load and egress capacity requirements of NFPA 101 as follows:

Occupant Load

Based on the occupant loading requirements outlined in the NFPA 101 for an outdoor event, the maximum number of occupants at this venue would be approximately 15,700; using an occupant load factor of 7 ft²/person.

Any event that would be expected to exceed 6000 persons is required by NFPA 101 to have a life safety evaluation performed that specifically addresses all aspects of that particular event, including how adequate egress is to be provided in the event of an emergency. The intention of this document is to provide the basis for



complying with all life-safety requirements and conditions as required by NFPA 101 for events with up to 8,000 occupants.

Reviewed for Code Compliance
 Permitting and Inspections Department
 Approved with Conditions

05/24/2018

This venue may be configured to accommodate attendees in a “general admission” (standing) area, a seated area, or a combination of “general admission” (standing) and seated areas. The occupant loading factor of 15 ft²/person shall be used to determine the occupant load for any portions of this venue configured as “general admission” for the attendees. The occupant loading factor of 7 ft²/person is used to determine the occupant load for any portions of this venue configured with seating for the attendees.

Any combination of standing and seated attendees will never exceed 8,000.

Egress

The capacity of the available means of egress will be a function of the total number of attendees expected at each event. NFPA 101 uses an exit capacity factor of 0.2 inches / person to determine the total width of exits that must be provided to ensure adequate means of egress are available from each event.

NFPA 101, Section 12.2.4.4, also includes requirements for the number of available exits for fenced outdoor assembly areas, based on the number of persons expected to be present. Although it is required that any enclosed area be provided with a minimum of two widely separated means of egress (exits), for any enclosed area with an occupant load that exceeds 6000, the area must be provided with a minimum of three (3) widely separated means of egress. However, given that access/egress to/from this site is limited to only the northern boundary, it is planned that all events will be provided with a minimum of three separate exits from the venue to better ensure that an expeditious and orderly evacuation will be possible if the need arises.

The following table provides a summary of the minimum exit requirements for scenarios defined by maximum occupancy of 1000, 2000, 5000, and 8000, based on having three (3) available exits:

Maximum Attendance	Minimum Number of Exits	Minimum Total of “Clear” Exit Width [in. (ft.)]	Average “Clear” Width per Exit (ft.)
1000	3	200 (17)	5.5
2000	3	400 (33)	11.1
5000	3	1000 (83.3)	27.8
8000	3	1600 (133.3)	44.4



05/24/2018

The actual design (numbers and clear width) of the exit arrangement may vary depending on the anticipated occupant load for a specific event at the venue. The general arrangements for the planned exits for all events are depicted in **Appendix A**. These documents indicate how events at The Point are to be generally configured, including depicting the paths for access by emergency responders and for exiting by the public.

The maximum occupant load for any event that is to be contained within a secured area will be controlled by available ticket sales. Although this number does not include the event staff that may also be within the fenced enclosure that is open to the general public, sufficient egress capacity will be provided for all occupants within this area of the event, general public and staff included. Based on the proposed layout for events that will be located within a “fenced” area, at least three (3) separate exit locations will be provided that will be available / accessible to general public;

1. A main site entrance (ticketing) centrally located along the fence line,
2. An emergency exit at the far east end of the fence, and
3. An emergency exit at the far west end of the fence.

Additional egress gates will be provided as required by the occupant load. The emergency exit gates located at the far east and west end of the fence will also be designed to accommodate access by emergency vehicles; providing at least 20 ft. of clearance.

Site Lighting

All exits must be prominently marked to indicate that they are an exit from the site and shall be provided with adequate lighting. Lighting units, fixed or portable, are to be located throughout the amphitheater to provide lighting of not only the exits, but the general areas where the public is to be located. Each of these lighting is to be provided with its own means of reliable¹ power, including the use of an electric generator if necessary. The lighting is to be located such that the loss of any single unit will not result in the total loss of ambient light within any single portion of the public area that would detrimentally impact the ability to safely egress the site (perform way-finding). Should any of the general lighting for the public area(s) be provided by a source that does not have a dedicated power source, an emergency backup power source is to be provided for those lights.

Public Address System

¹ In this instance, "reliable" indicates that the source of power is not subject to a single-source failure other than at the unit itself, whereby all other units being fed from that power source, will continue to operate.



A public announcing (PA) system is to be provided that ensure any general or emergency announcements can be clearly heard / understood from all areas within the public portion of the event. This system is to be provided with an emergency (back up) power source to ensure that the system remains operational if the normal power source is lost. This system will be essential in providing effective and timely communications with the general public should an emergency situation arise.

Other

It should be noted that from purely a "life safety" aspect, the use of the "beer garden" approach should be discouraged if at all possible. This configuration further isolates the public from ready access to an exit from the venue and will result in an increased time to evacuate should the need arise. Because of the higher "density" of patrons within these areas, there is also a greater risk of crowd "crush" if an evacuation is needed; thereby increasing the potential for risk of injury.

EMERGENCY RESPONSE

Should an emergency situation arise, the Event Management organization that is outlined above will become the command structure for the Emergency Response Organization (ERO). All members of the ERO will then move to a common location that will become the Incident Command Center. For larger events that include the use of an Event Administrative Trailer, this may be used to support the requirements of the Incident Command. The Event Coordinator is to initially become the Incident Commander, with all other members of the ERO providing input and expertise within their respective areas; security (crowd control), law enforcement and traffic control, medical, and fire. Based on the nature and severity of the emergency situation, the Incident Command will determine if a site evacuation is warranted.

If a site evacuation is warranted, the Event Security Staff will be directed to begin to move all occupants to the nearest exit from the site and provide additional instructions regarding movement away from the site to safer locations. Depending on the nature of the event, the Incident Command may also determine that it is necessary to contact the maritime authorities to inform them of the emergency situation, such that this can be relayed to any boaters that are located immediately offshore and could be impacted by the situation.

Severe Weather Emergency

An emergency due to the approach of severe weather will be initiated subsequent to the Event Coordinator making a determination that the onset of a severe weather event is imminent. At that time, the ERO will be activated. Depending on the type and nature of the severe weather, the site may be evacuated. Should the emergency only involve high winds that are in excess of the maximum allowed, the Event Coordinator will discontinue all operations on any stage(s) and within any tents or other portable structures that may be



05/24/2018

subject to wind damage, and direct his staff to take the necessary measures to secure each from the effects of high wind forces, This includes immediately disassembling any of the ticket, medical, or vendor tents that cannot withstand the expected wind velocities and placing them in a safe configuration. Equally, all vendors will be notified to secure their trucks and trailers as necessary, such that they do not represent a source for potential missile hazards.

If the weather emergency is such that the site must be evacuated to ensure the safety of the occupants, such as the approach of a thunder-storm involving lightning, the evacuation shall begin at least 30 minutes prior to the expected arrival of the severe weather. It is estimated that a minimum of 20 minutes, from the time of the announcement, will be needed to safely evacuate the venue. It is incumbent upon the Event Security staff to ensure that all exits (gates) are immediately opened. Equally, the Security Staff are to direct the public in a manner that distributes the site occupants among all available exits; thereby minimizing the potential for a significant "backlog" at any single exit.

Any severe weather event, such as extreme temperatures, that result in the potential for medical casualties will be addressed in the *Medical Emergency* section below.

Fire Emergency

Localized fires that can be extinguished using a portable extinguisher shall be reported to the Event Security Director and the ERO Lead for Fire Safety, but shall not be considered an "emergency," thereby not requiring the ERO to be activated. However, any fire that develops beyond the point that cannot be extinguished with the available portable extinguisher shall be deemed to represent an emergency. The Incident Command will direct the ERO Lead for Fire Safety to take the necessary measures to prevent or minimize the spread of fire beyond the source of origin. All requests for offsite assistance from the PFD will be via the event's Fire Safety Lead.

The Event Security staff will immediately move all personnel away from the fire area. The Incident Command will advise all emergency responders of the nature of the fire event; especially if compressed flammable gas storage tanks may be involved.

The severity and location of the fire event will dictate the need to postpone or cancel the event activities. All event structures must be readily accessible to responding fire department vehicles. At a minimum, an emergency access lane must be designated as part the pre-event planning and be properly identified at the venue, The PPD and Event Security will ensure that the access lane to the fire area by any responding emergency vehicles remains clear. Should the fire emergency warrant the need to evacuate the site, all occupants will be directed by the Event Security staff toward the exits; ensuring that all occupants remain clear of the emergency access lane.

Medical Emergency



05/24/2018

It is anticipated that most of the medical situations, even "emergencies," will primarily involve only one individual, or possibly several, for anyone situation. For such instances, is not anticipated that it would be necessary to activate the *ERO*. These "limited" emergencies will be coordinated by the Event Security Staff and the Medical Lead. The Event Coordinator shall be informed of these emergencies and input from the rest of the Event Management staff would be on an "as requested" basis. Such medical emergencies would be handled in a manner that should have a minimal impact on the overall Event activities. The Medical Lead and his supporting staff will determine the necessary course of action, in terms of treatment, and implement the necessary actions; including transport to a local hospital.

Should the emergency involve the need to transport a patient from within the site, the Event Security will assist the Medical staff in crowd control, keeping the area around the patient(s) clear and providing a path for any needed transport vehicle, including ensuring that the emergency access lane remains clear and unobstructed.

Should a medical emergency arise that involves large numbers of persons, such as multiple cases of heat stress, dehydration, etc., the Event Coordinator will direct the initiation of the *ERO*. The *ERO* staff will evaluate the situation based on input from the Medical Lead and take the necessary measures to protect the health of the public. If the emergency is determined to be "wide spread" in nature and beyond the capabilities of the event staff and onsite equipment to mitigate the risk(s), then the Incident Command may elect to cancel further event activities and evacuate the venue.

Bomb / Terrorist Threat

Should notice of a bomb or other similar threat that could result in wide-spread damage and/or mass casualties be received by the Event Coordinator and/or the Security Lead, or PPD representative, the *ERO* will be immediately activated. The Incident Command will direct the Site Security Lead to take the necessary actions and to liaise with the PPD to initiate their specific threat protocol/actions. Should the determination be made that the site be evacuated, the Event Coordinator will issue a directive that all event operations be ceased and a general announcement would be made over the PA system to facilitate the orderly evacuation of the venue. All Event and Site Security staff will be used to support the evacuation process, directing the crowd in whatever direction is indicated by the PPD.




Reviewed for Code Compliance
Permitting and Inspections Department
Approved with Conditions

05/24/2018

Appendix A

Event Exit/Evacuation Plan

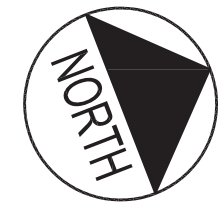

Reviewed for Code Compliance
Permitting and Inspections Department
Approved with Conditions

05/24/2018

PEDESTRIAN ROUTE

APPROXIMATE ROADWAY
CONSTRUCTION/STAGING/
STOCKPILE AREA
(CLOSED TO PUBLIC)

MAIN GATE

GRAVEL
PARKING
LOT

**BRICK
SOUTH**
PORTLAND
MAINE
8

THOMPSON'S
POINT
NORTH
ENTRANCE

BEER GARDEN/
OUTDOOR
DINING AREA

**CIRCUS OF MAINE
SHELTER IN PLACE**

**STROUDWATER DISTILLERY
SHELTER IN PLACE**

**BISSELL BROTHERS
SHELTER IN PLACE**

**CELLAR DOOR
SHELTER IN PLACE**

GRAVEL
PARKING
LOT

**★ POTENTIAL SHELTER IN PLACE - LIMITED
OR NO CAPACITY MAY APPLY;
AVAILABILITY TO BE CONFIRMED BY
EVENT COORDINATOR PRIOR TO EVENT**

PROJECT		THE FOREFRONT AT THOMPSON'S POINT		PLACEMAKER PARTNERS, LLC 501 DANFORTH STREET PORTLAND, ME 04102 bo@placemakerpartners.com	
SHEET		PEDESTRIAN VENUE EVACUATION PLAN		DRAWN: BEK DATE: FEB 2017 DESIGNED: BEK SCALE: N.T.S. FILE NAME: OE-SITE LAYOUT.DWG	
OWNER		FOREFRONT EVENTS, LLC		SHEET 1 OF 1	
10 THOMPSONS POINT RD, PORTLAND, MAINE 04102					
REV	DATE	DESCRIPTION	REVISIONS		



Reviewed for Code Compliance
Permitting and Inspections Department
Approved with Conditions

05/24/2018



April, 17, 2018

I, Chris Thompson, owner of Thompson's Point, Portland, Maine acknowledge and approve Forefront Events & Crobo, LLC/State Theatre use of our facilities for their State Theatre Presents Summer Concert Series, beginning May 26 – Sept 16.

Yours,
Chris Thompson
Forefront Partners I, LP.
501 Danforth St
Portland, Maine 04102



Reviewed for Code Compliance
Permitting and Inspections Department
Approved with Conditions

05/24/2018

FULL LIST OF STRUCTURES:

Structure A: 8x40 Box office and Will Call container (see attached)

Structure B: Stage (see attached stage document)

Structure C: VIP lounge container (see attached)

Structure D: Water station container
no patron access, 1 – 2 staff members only
8 x 20

Structure E: Bar container
no patron access, 1 – 2 staff members only
8 x 20

Structure F: Bar storage container
8 x 20

Structure G: Office trailer
8x20

Structure H: production storage container

Structure I: Storage container

Picnic Platform: 12 inches from ground. ADA accessible



Reviewed for Code Compliance
Permitting and Inspections Department
Approved with Conditions

05/24/2018



Structure D: Water Station container



Structure E: bar container



Reviewed for Code Compliance
Permitting and Inspections Department
Approved with Conditions

05/24/2018



Structure F: bar storage container



Structure G: Office Trailer

<https://mainetrailer.com/leasing/office-trailers/#jp-carousel-1280>

Make—Miller, Model: 820, Serial #--20-3308



Reviewed for Code Compliance
Permitting and Inspections Department
Approved with Conditions

05/24/2018



Structure H: storage container



Structure I: storage container



Reviewed for Code Compliance
Permitting and Inspections Department
Approved with Conditions

05/24/2018



Picnic platform: 12 inches from ground. ADA accessible






Reviewed for Code Compliance
Permitting and Inspections Department
Approved with Conditions

05/24/2018


STRUCTURE A. BOX OFFICE

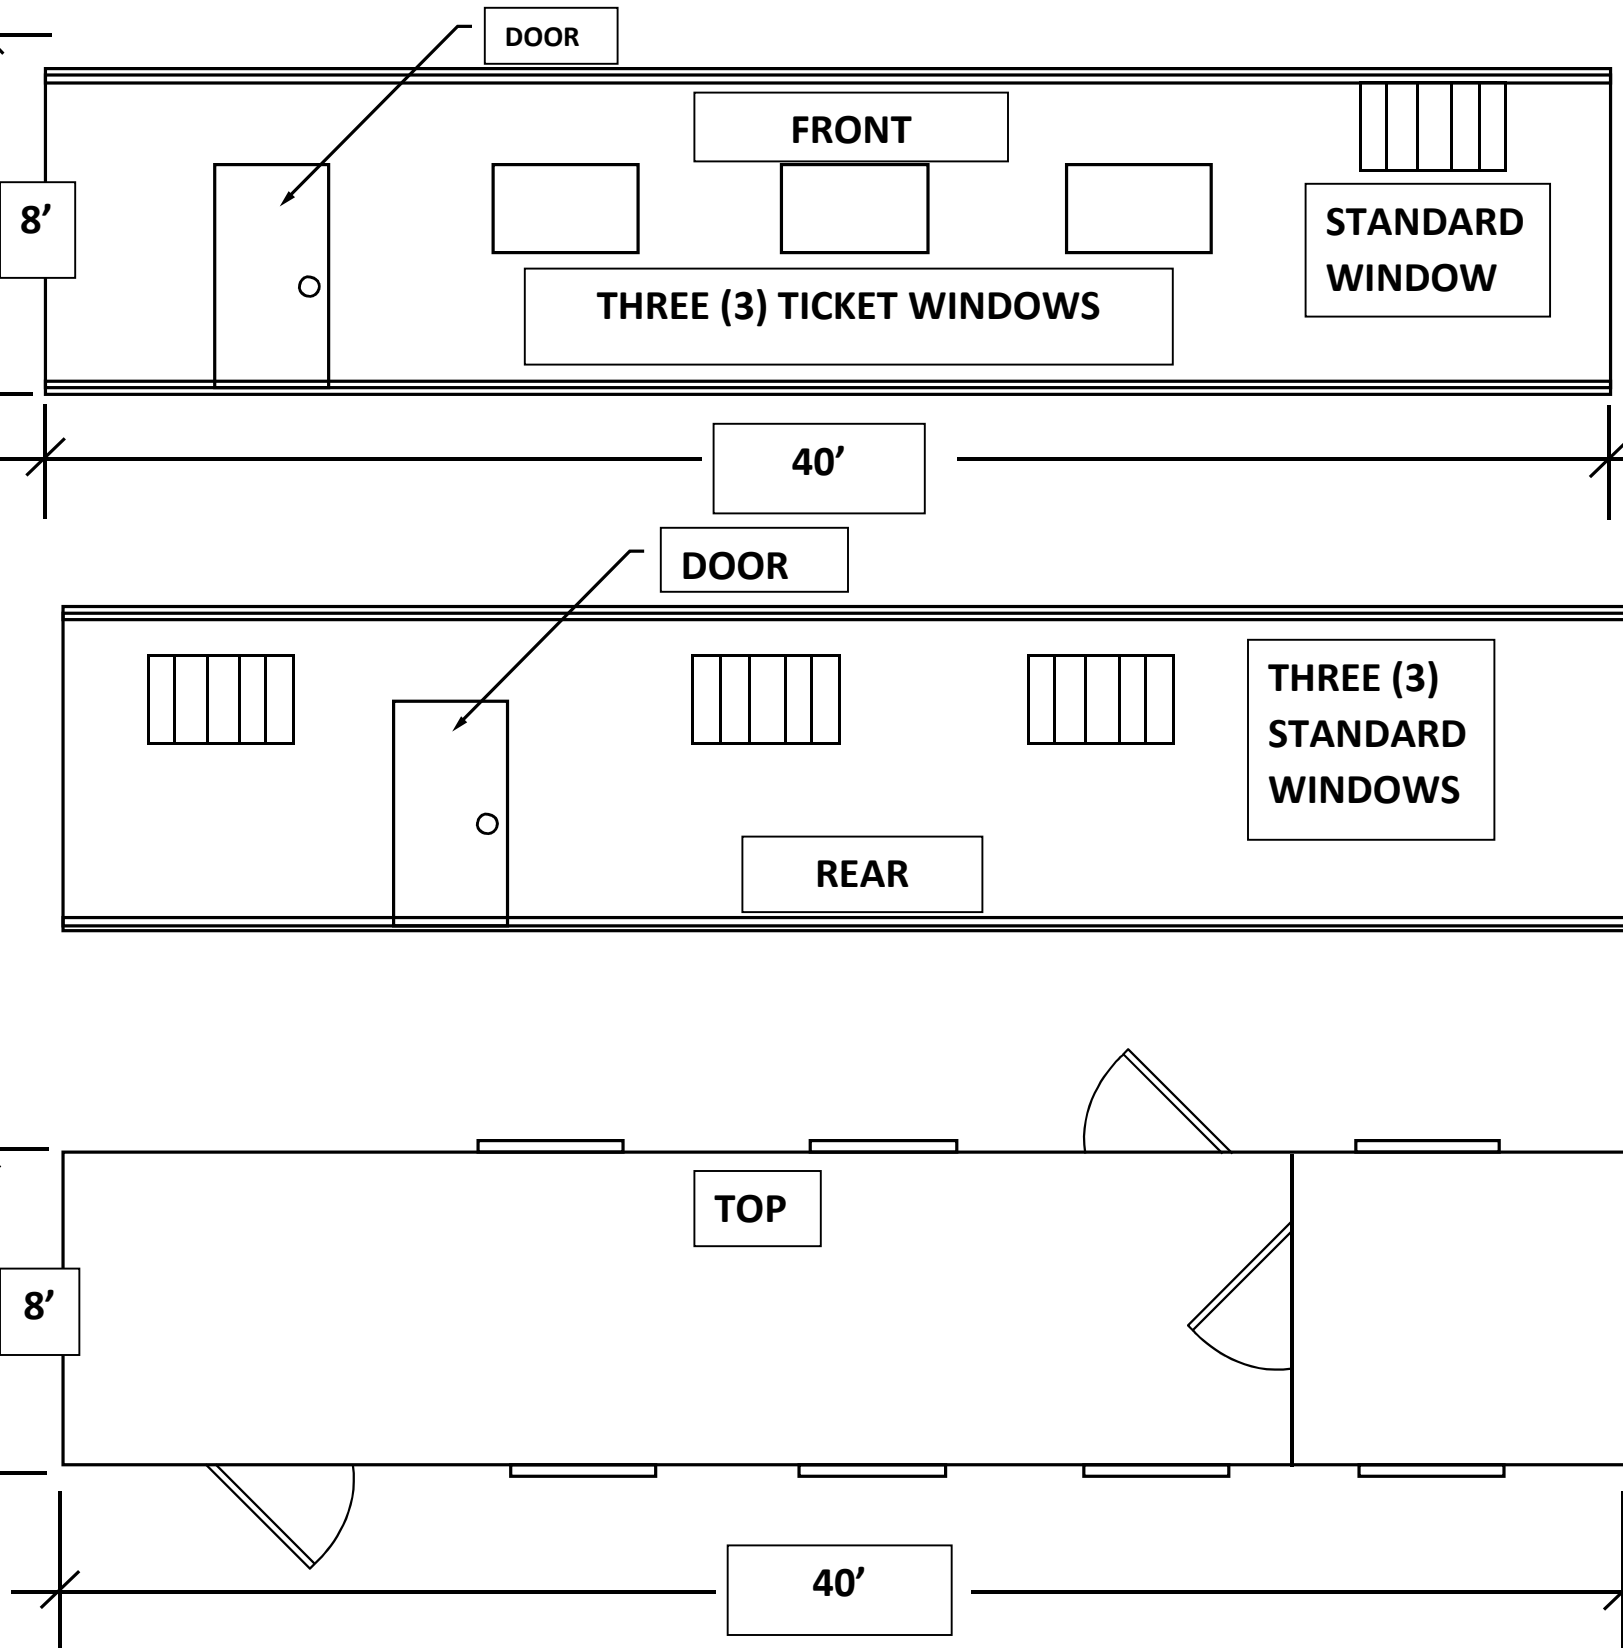



Reviewed for Code Compliance
Permitting and Inspections Department
Approved with Conditions

05/24/2018

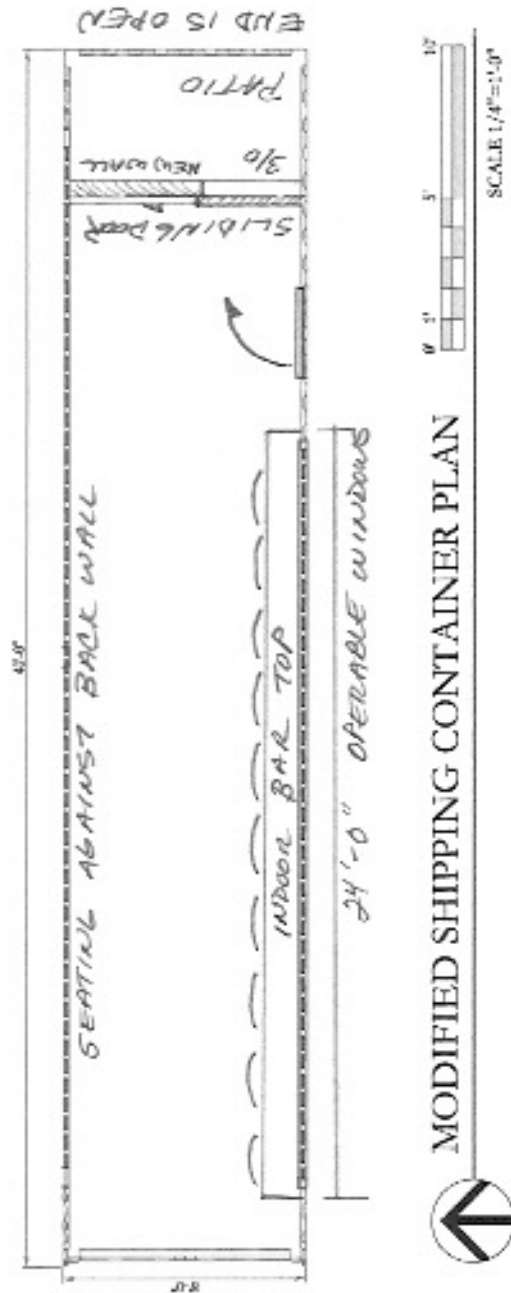

MODIFIED SHIPPING CONTAINER PLAN

List of State Theatre Presents at Thompson's Point Music Series Dates

1. **Saturday May 26** - Portugal the man.
2. **Saturday June 16** - Fitz and the Tantrums J
3. **Monday June 18** Alt-J
4. **Friday June 22** Lettuce
5. **Saturday July 7** Lake Street Dive -
6. **Saturday July 21** Brandi Carlile and Jason Isbell
7. **Sunday July 29** ather John Misty
8. **Saturday August 4** - Guster -
9. **Saturday September 1** Ghostland
10. **Saturday September 15** Nathenial Rateliff



Reviewed for Code Compliance
Permitting and Inspections Department
Approved with Conditions

05/24/2018



Reviewed for Code Compliance
Permitting and Inspections Department
Approved with Conditions

05/24/2018



LEADING DESIGNER AND MANUFACTURER OF MOBILE STAGES AND PROMOTIONAL UNITS

• CONFIGURATION

50' x 38' (15.24 m x 11.58 m)
up to 90' x 56' (27.43 m x 17.07 m)
with covered wings and backstage

• SET UP TIME



4 to 5 hours
1 certified technician
4 stagehands

• WIND RESISTANCE

90 mph (145 km/h) without windwalls
60 mph (97 km/h) with windwalls

• FULL HEIGHT RAINPROOF WINDWALLS ON 3 SIDES

• CERTIFIED BY PROFESSIONAL ENGINEERS IN EVERY STATE AND PROVINCE

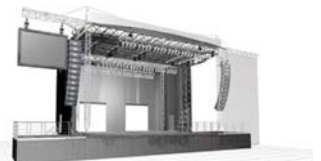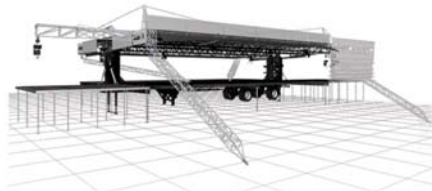



Reviewed for Code Compliance
Permitting and Inspections Department
Approved with Conditions

05/24/2018


STAGELINE® SAM 555

SPECIFICATIONS

- **Load bearing capacity:** 58,000 lb (26,308 kg)
- **Roof maximum load capacity:** 42,000lb (19,051 kg)
- **Roof maximum height:** 33' (10.02 m) from deck
- **Clearance:** 30' from deck
- **Lateral rigging beams:**
For rigging sound including line arrays
Capacity: 8,000 lb (3,629 kg) per side
Height: 39'-6" (12.04 m) from ground
- **Overall height from ground:** 45'-2" (13.76 m)
- **Floor:**
Size: 50' x 38' (15.24 m x 11.58 m)
Capacity: Rated at 150 lb / sq. ft (732 kg/m²)
Height: 6' to 7'-6" (1.82 m to 2.29 m)
- **Roof:** fiberglass bonded to steel
- **16 rigging points** (4 moveable)
- **1 stairway with handrails**

OPTIONAL

- **Fire retardant windwalls on 3 sides:**
Vinyl or mesh
Full color graphic printing
- **Skirting**
- **Covered wing extensions:**
Refer to covered wing specifications
- **Sound wing extensions:**
16' x 16' (4.88 m x 4.88 m) with guardrails
- **Additional decks:** up to 90' x 56' (27.43 m x 17.07 m)
with 4' x 8' (1.22 m x 2.44 m) platforms
(requires additional transportation)
- **1 Rooftop banner support:**
up to 97' x 5' (29.57 m x 1.52 m)
- **2 Lateral banner supports:**
up to 22' x 32' (6.86 m x 9.75 m)
- **Lateral overhang trussing extension:**
for 22' (6.86 m) banners
- **Publicity space:**
Rolling billboard to maximize visibility during transportation
Multiple banners of various sizes attach to structure
for optimum visibility
- **Guardrails**

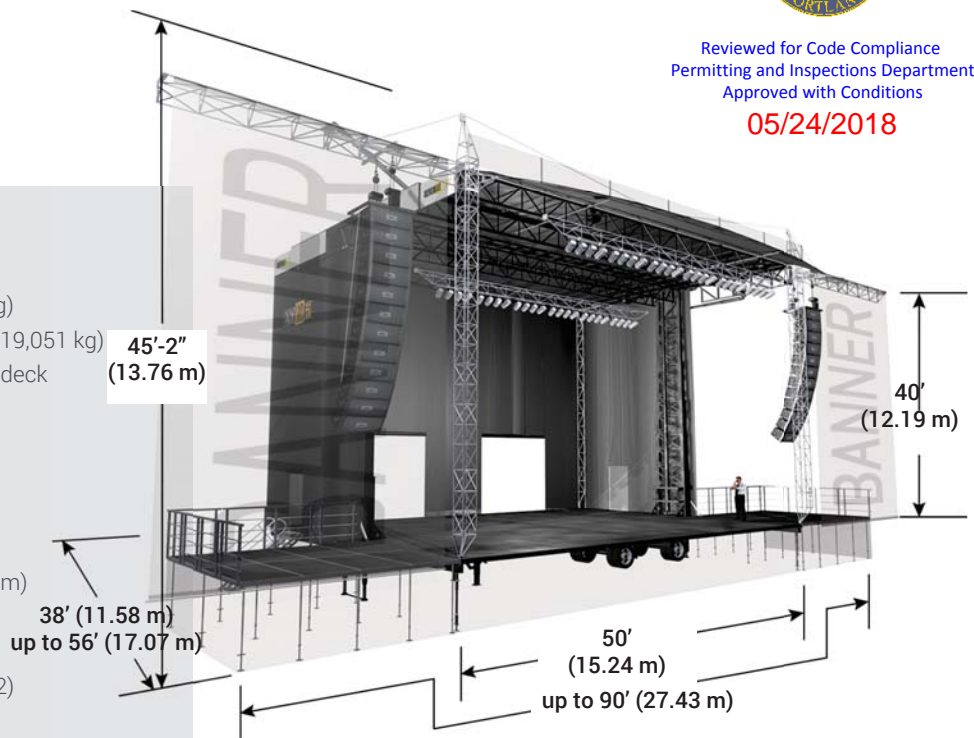

SET UP TIME:

4 hour



MANPOWER:

5 x



WHY THE INDUSTRY CHOOSES STAGELINE® PRODUCTS:

- **Manufacturing:** Stageline has built over 600 units.
- **Expertise:** Stageline has been designing mobile stages for over 25 years.
- **100% fail proof history:** Best safety record in the industry.
- **Reliability in engineering:** Highest wind resistance, with or without windwalls.
- **Wide range of models:** SL50, SL100, SL100-Mix, SL260, SL320, SAM555, SAM750, Promobile, Covered wings & Backstage.
- **Rain or shine:** Complete rainproofing with full height windwalls and downstage canopies.
- **Single trailer:** All stage components travel in one stage trailer unit.
- **Quality:** Designed and built to last over 25 years. All units built to date are still in operation. Quality controlled with a 600-point inspection.
- **Standards:** All units are engineered to withstand 2 times the permitted load.



Due to STAGELINE's product improvement policy, technical specifications may change without notice.



Courtesy of: Michel Fortin

LEADING DESIGNER AND MANUFACTURER OF MOBILE STAGES AND PROMOTIONAL UNITS



■ **CONFIGURATION:**

40' x 40' (12.19 M x 12.19 M)
72' x 40' (21.95 M x 12.19 M)
WITH EXTENSION PLATFORMS

■ **WIND RESISTANCE:**


90 MPH (145 KM/H) WITHOUT WINDWALLS
60 MPH (97 KM/H) WITH WINDWALLS

■ **SET UP TIME:**

2 1/2 HOURS
1 CERTIFIED TECHNICIAN
3 STAGEHANDS

■ **FULL HEIGHT RAINPROOF WINDWALLS ON 3 SIDES**

■ **CERTIFIED BY PROFESSIONAL ENGINEERS IN EVERY STATE AND PROVINCE**

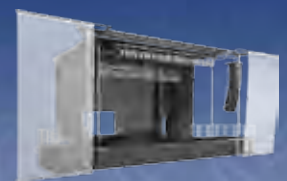

■ SPECIFICATIONS:

- **Load bearing capacity:** 26,000 lb (11,793kg)
- **Roof maximum load capacity:** 18,000 lb (8,165kg)
- **Roof maximum height:** 26'-1" (7.95 m) from deck
- **Clearance:** 24'-4" to 22'-9" (7.43 m to 6.93 m) from deck
- **Lateral rigging beams:**

For rigging sound including line arrays

Capacity: 4,000 lb at 6' (907 kg at 1.83 m) per side

Height: 31'-0" (9.45 m) from ground

- **Overall height from ground:** 32'-4" (9.86 m)

▪ Floor:

Size: 40' x 40' (12.19 m x 12.19 m)

Capacity: Rated at 100 lb / sq. ft (500 kg/m²)

Height: 3'-6" to 6' (1.07 m to 1.83 m)

- **Roof:** fiberglass bonded to steel
- **24 rigging points**
- **1 stairway with handrails**
- **Storage capacity:** 5,000 lb (2,268 kg)

■ OPTIONAL:

- **Fire retardant windwalls on 3 sides:**

Vinyl or mesh

Full color graphic printing

- **Skirting**

- **Sound wing extensions:**

16' x 12' (4.87 m x 3.65 m) with guardrails

- **Additional decks :** up to 72' x 44' (21.95 m x 13.41 m)

with 4' x 8' (1.22 m x 2.44 m) extension platforms

- **2 Lateral banner supports:**

up to 16' x 26'-4" (4.87 m x 8.03 m)

- **Publicity space:**

Rolling billboard to maximize visibility during transportation


Multiple banners of various sizes attach to structure

for optimum visibility

- **Guardrails**

- **Sound wing covers**

- **2 Bi-Directional Rigging Beams:** 4,000 lb (1,814 kg)

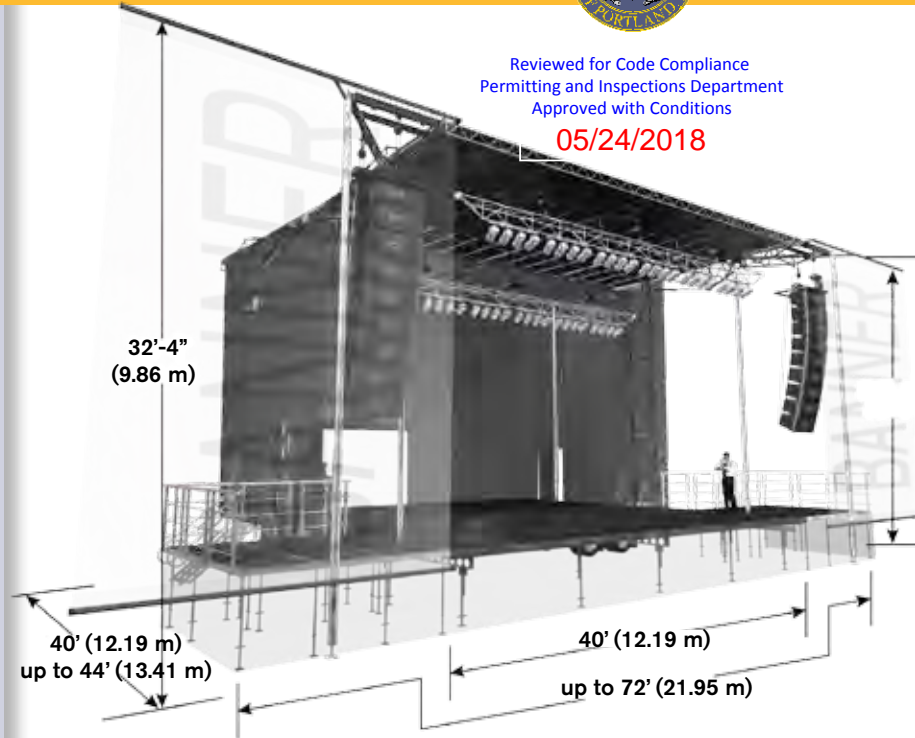

Reviewed for Code Compliance
Permitting and Inspections Department
Approved with Conditions

05/24/2018

Set up Time:

2 1/2 hours

Manpower:

4 x

Why the industry chooses Stageline® products :

- **Manufacturing:** Stageline has built over 500 units.
- **Expertise:** Stageline has been designing mobile stages for over 25 years.
- **100% fail proof history:** Best safety record in the industry.
- **Reliability in engineering:** Highest wind resistance, with or without windwalls.
- **Wide range of models:** SL50, SL100, SL100-Mix, SL260, SL320, SAM555, Promobile, Covered wings & Backstage.
- **Rain or shine:** Complete rainproofing with full height windwalls and downstage canopies.
- **Single trailer:** All stage components travel in one stage trailer unit.
- **Quality:** Designed and built to last over 25 years. All units built to date are still in operation. Quality controlled with a 600-point inspection.
- **Standards:** All units are engineered to withstand 2 times the permitted load.



Tel: +1 450-589-1063

Fax: +1 450-589-1711

North America: 1 800-267-8243

www.stageline.com



Tough, safe and economical, STAGELINE mobile stages are built and field-tested by production professionals to meet the needs of your most demanding and varied outdoor projects. With over ten thousand successful events in more than 35 countries each year, these innovative products are considered by many to be the industry standard.



Due to Stageline's product improvement policy, technical specifications may change without notice.



Reviewed for Code Compliance
Permitting and Inspections Department
Approved with Conditions

05/24/2018

Certificate of Flame Resistance



REGISTERED
FABRIC NUMBER

F23129

Issued by:

TOPTEC PRODUCTS, LLC

7601 Highway 221
Moore, SC 29369

DATE

MANUFACTURED

7/2/2013

Name: MAINE BAY CANVAS

W/O # 134100A

Address: 53 INDUSTRIAL WAY

City: PORTLAND

State: ME

Zip: 04103

Model: 20X20 PARTY-CANOPY

Color: WHITE

Application: Inherently Flame Retardant

Certification is hereby made that:

The articles described are flame-retardant, approved and registered by the State Fire Marshal, and that the fabric is in conformance with the laws of the State of California, and the Rules and Regulations of the State Fire Marshal. Fabric has been tested and passes NFPA701-99, ULC214, MVSS302.

The Flame Retardant Process Used WILL NOT Be Removed By Washing

TOPTEC PRODUCTS, LLC.

And Is Effective For The Life Of The Fabric.

Production Manager

TTFC2013





Reviewed for Code Compliance
Permitting and Inspections Department
Approved with Conditions

05/24/2018

Certificate of Flame Resistance



REGISTERED
FABRIC NUMBER

F23129

Issued by:

TOPTEC PRODUCTS, LLC

7601 Highway 221
Moore, SC 29369

DATE
MANUFACTURED

7/2/2013

Name: MAINE BAY CANVAS

W/O # 134100A

Address: 53 INDUSTRIAL WAY

City: PORTLAND

State: ME

Zip: 04103

Model: 20X20 PARTY-CANOPY

Color: WHITE

Application: Inherently Flame Retardant

Certification is hereby made that:

The articles described are flame-retardant, approved and registered by the State Fire Marshal, and that the fabric is in conformance with the laws of the State of California, and the Rules and Regulations of the State Fire Marshal. Fabric has been tested and passes NFPA701-99, ULC214, MVSS302.

The Flame Retardant Process Used WILL NOT Be Removed By Washing

TOPTEC PRODUCTS, LLC.

And Is Effective For The Life Of The Fabric.

Production Manager

TTFC2013

