



TASTING ROOM  
 1,466 S.F. / 7 = 209  
 537 S.F. + 424 S.F. (MEZZ) = 961 S.F. / 15 = 64  
 TOTAL 273 OCCUPANTS

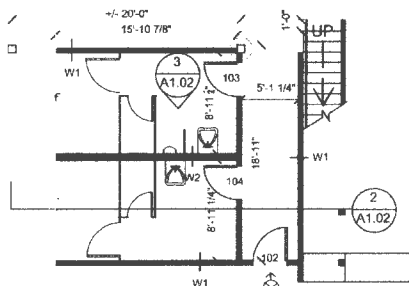

A2


BAR COUNTER

CAN STORAGE

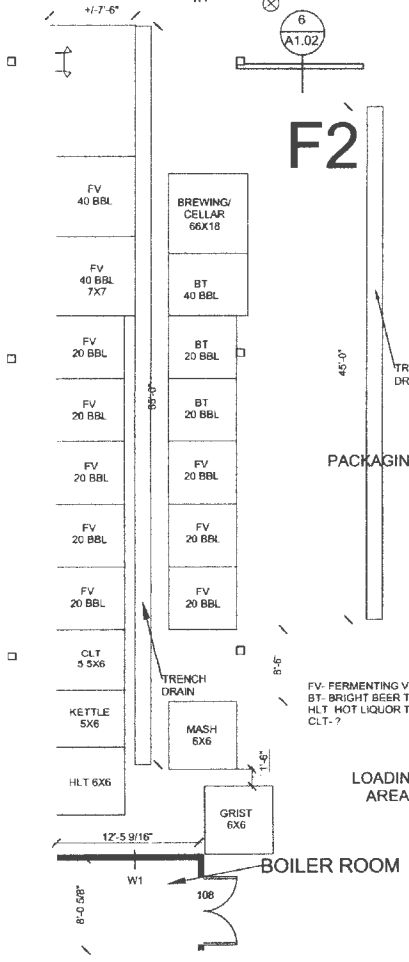

F2


PACKAGING

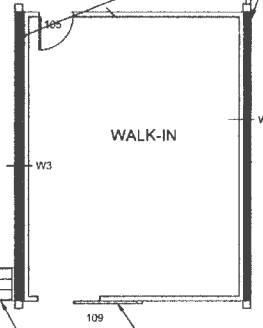

WALK-IN

8,028 S.F./300  
 =26 OCCUPANTS

COMMON AREA

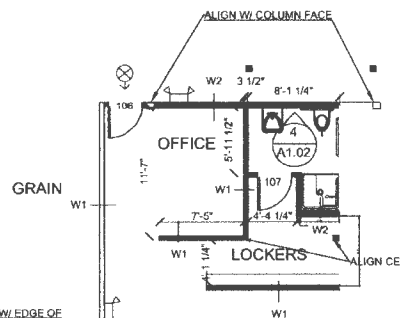

OFFICE

LOCKERS

LOUNGE

EGRESS THROUGH OFFICE  
 PER IBC 1014.2.1 EXCEPTION

LOADING AREA

BOILER ROOM

OVERHEAD DOOR