



1 FLOOR PLAN
SCALE: 1/8" = 1'-0"

- PARTITIONS/WALLS KEY**
- EXISTING TO REMAIN
 - EXISTING TO BE REMOVED
 - NEW PARTITION/WALL


- NOTES**
1. VERIFY ALL DIMENSIONS IN THE FIELD.
 2. THESE DRAWINGS SHOW ARCHITECTURAL ELEMENTS ONLY. STRUCTURAL, MECHANICAL, AND ELECTRICAL DESIGN BY OTHERS.
 3. ALL NEW DOORS TO BE 3'-0" X 7'-0" HOLLOW METAL DOORS IN HOLLOW METAL FRAMES, WITH HANDICAPPED-ACCESSIBLE HARDWARE.
 4. FINISHES IN NEW SPACES: CEILINGS AND WALLS GWB, PAINTED. FLOORS: CONCRETE EXCEPT FOR VCT IN TOILET AND CONDUCTIVE VINYL TILE IN AVIONICS LAB. BASE: 4" VINYL COVE.
 5. PROVIDE ALL NECESSARY MODIFICATIONS TO EXIT SIGNS, EMERGENCY LIGHTS, SPRINKLER SYSTEM, AND FIRE ALARM COMPONENTS, INCLUDING HANDICAPPED-ACCESSIBLE.

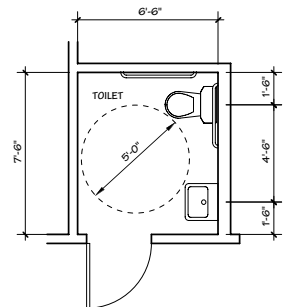

2 ENLARGED PLAN
SCALE: 1/4" = 1'-0"

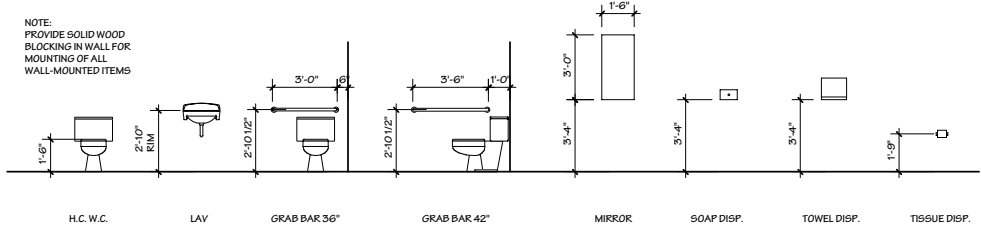

3 TOILET FIXTURE MOUNTING HEIGHTS
SCALE: 1/4" = 1'-0"

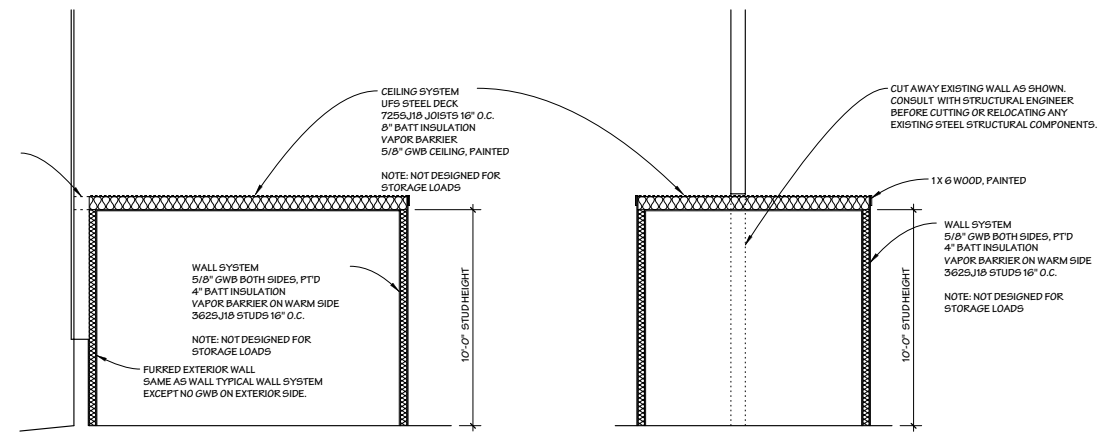

4 SECTION
SCALE: 1/4" = 1'-0"

5 SECTION
SCALE: 1/4" = 1'-0"

