


PLAN #576-14

CRAFTSMAN-STYLE GARAGE


OUR NEW CRAFTSMAN PLAN WILL COMPLEMENT OR MATCH MANY OLDER HOMES AS WELL AS NEW

BRACKETED ROOF FEATURES 2 FT. OVERHANG.

NOTATIONS INCLUDED TO ALLOW WRITING IN AN ALTERNATE DEPTH DIMENSION ON THE FLOOR PLAN (34' MAX.)

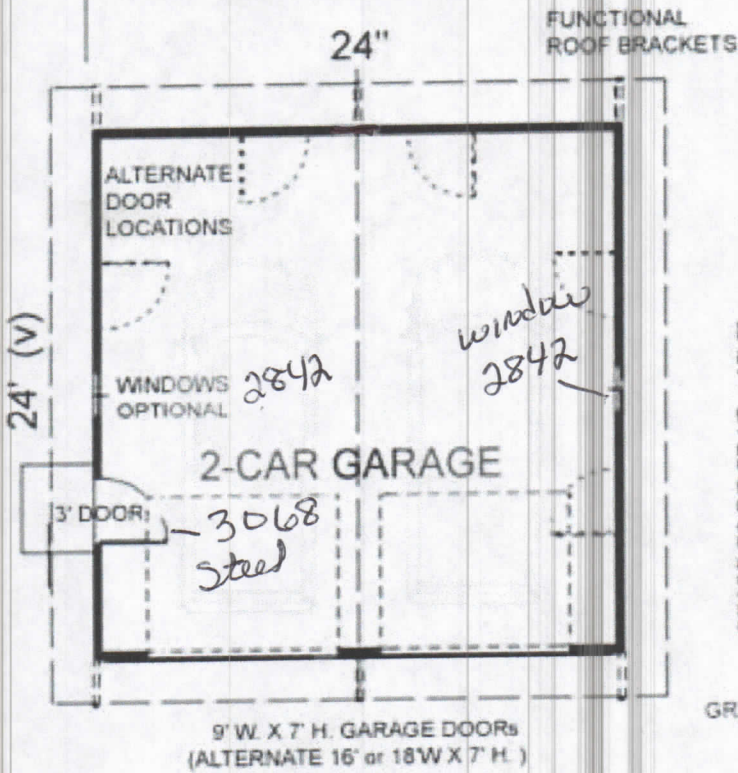

FLOOR PLAN

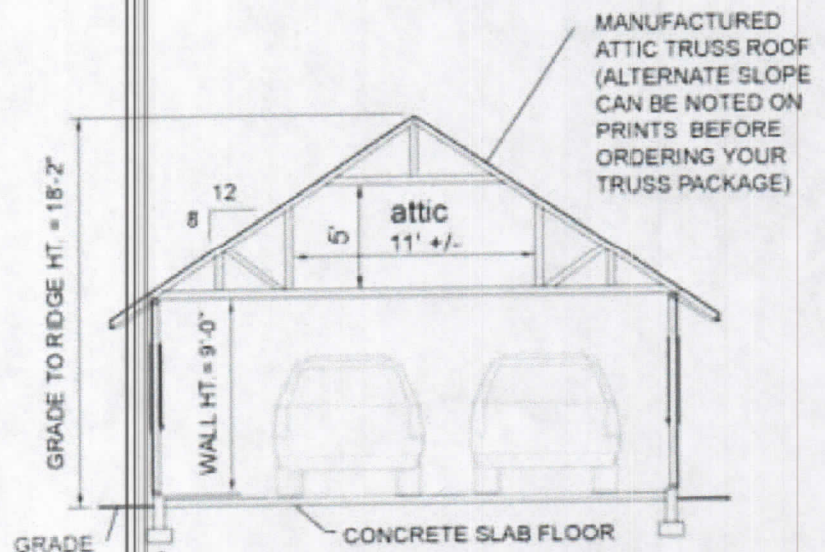

CROSS-SECTION

CONCRETE FOUNDATION PLAN INCLUDES FTG./STEMWALL OR MONOPOUR SLAB/FTG/