

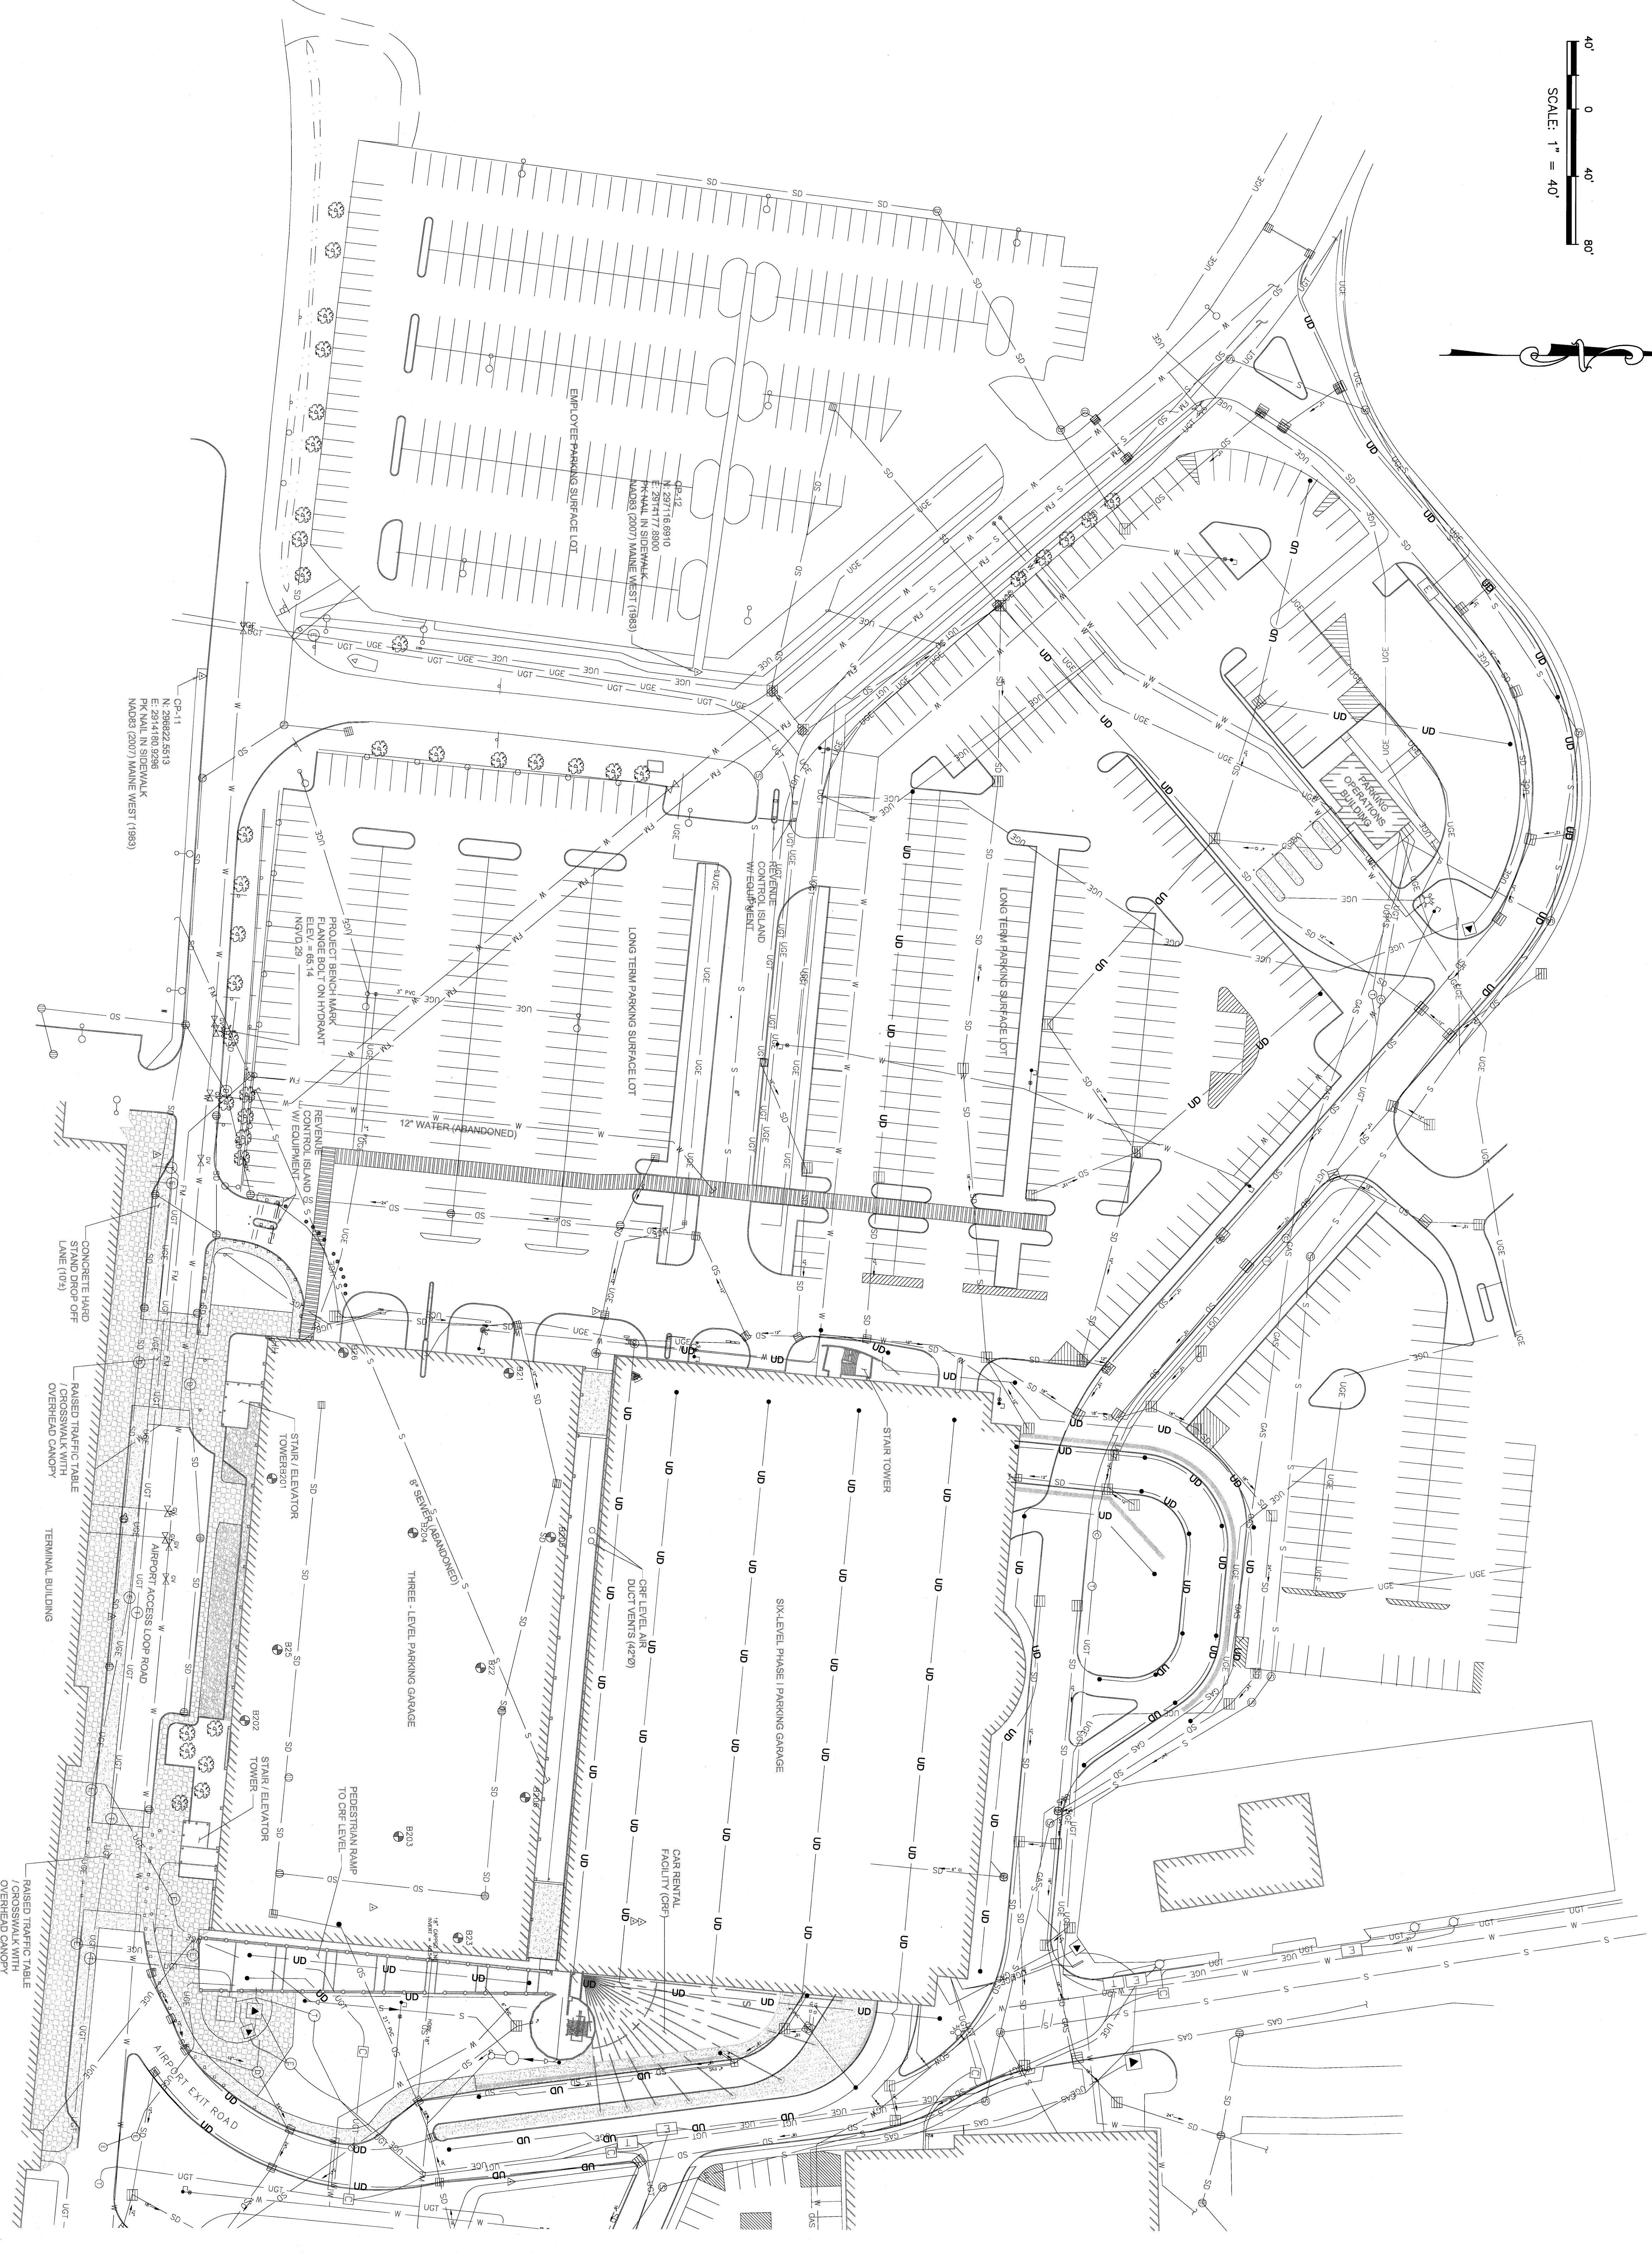


1/16"=1' 0 10 20 30 40ft 1/8"=1' 0 5 10 15 20ft 1/4"=1' 0 1 2 3 4 5ft 3/4"=1' 0 1 2 3ft 1"=1' 0 1 2ft 1 1/2"=1' 0 1 2ft 3"=1' 0 1ft


SCALE: 1" = 40'

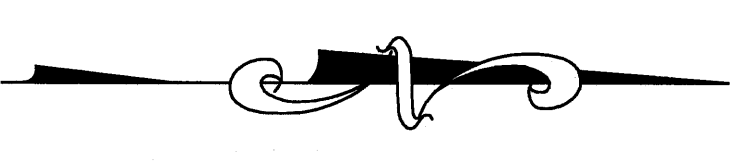

If this sheet is less than 30"x42" in size, it has been reduced. Graphic scales must be adjusted accordingly.

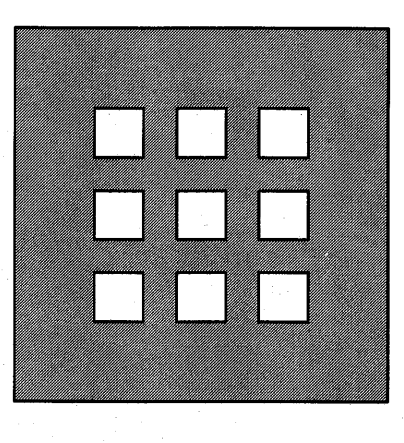

**DOMENECH
HICKS &
KROCKMALNIC
ARCHITECTS**
155 Massachusetts Ave.
Boston, MA 02115
617-267-4408
Fax: 617-267-1990

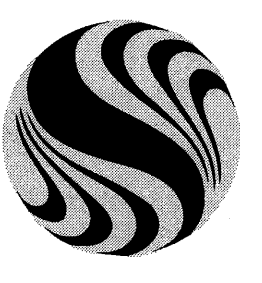

Stantec
Stantec Consulting Services Inc.
22 Free Street, Suite 205
Portland, ME 04101-3905 U.S.A.
Tel. 207.775.3211
Fax. 207.775.6434
www.stantec.com

CONFORMED SET.
FOR FIELD USE

CITY OF PORTLAND
PORTLAND, MAINE
DEPARTMENT OF
WATERFRONT AND
TRANSPORTATION



PORTLAND
INTERNATIONAL
JETPORT
PHASE II
PARKING GARAGE
1001 WESTBROOK ST.,
PORTLAND, MAINE

EXISTING CONDITIONS
PLAN

Scale: 1"=40'

NO. DATE REVISION

DATE: 11-07

PROJECT: PORTLAND INTERNATIONAL JETPORT PHASE II PARKING GARAGE

SHEET: C1-3

DRAWN BY: LNK

CHECKED BY: JEM

DESIGNED BY: JEM

DATE: 06/09/01

JOB NO.: 225298

225298

C1-3