



- DEMOLITION NOTES:**
1. THE EXISTING THREE-LEVEL PARKING STRUCTURE SHALL BE DEMOLISHED IN ITS ENTIRETY TO MAKE ROOM FOR THE PROPOSED FIVE-LEVEL PHASE II GARAGE. THIS WORK SHALL INCLUDE BUT NOT BE LIMITED TO: REMOVAL OF CONCRETE WALLS, STRUCTURAL TEES, BEAMS AND COLUMNS, FOUNDATION WALLS/FOOTINGS, CONCRETE ACCESS RAMPS FROM THE PHASE I GARAGE, STAIR AND ELEVATOR TOWERS (2), BITUMINOUS PAVEMENT, TRAFFIC CONTROL BOLLARDS, AND THE REMOVAL OF ALL EXISTING UTILITIES AND EQUIPMENT. THE WORK SHALL BE COMPLETED IN ACCORDANCE WITH THE DEMOLITION/RELOCATION PLAN SHEET AD-1 AND C3-2. THE WORK SHALL BE COMPLETED IN ACCORDANCE WITH THE ARCHITECTURAL PLAN SHEET AD-1 FOR ADDITIONAL INFORMATION.
 2. SPECIFIC SITE ITEMS REQUIRING DEMOLITION ARE NOTED BELOW WITH ACCOMPANYING PLAN KEYNOTE SYMBOLS. WHERE DEMOLITION/RELOCATION ACTIVITIES WILL IMPACT THE SAFETY OR OPERATIONS OF THE SITE, SIGN AS PERMITS CONTROL ALL SHUT DOWNS OF UTILITIES OR PARKING CONTROL SYSTEMS SHALL BE COORDINATED THROUGH THE ARCHITECT AT LEAST 7 DAYS PRIOR TO WORK.
 3. DRAINAGE STRUCTURE TO BE REMOVED. REMOVE STORMDRAIN TO LIMITS SHOWN AND PLUG WITH WATER-TIGHT CONCRETE CAP.
 4. DRAINAGE STRUCTURE RIM TO BE ADJUSTED.
 5. BOLLARDS TO BE REMOVED. GRANITE BOLLARDS SHALL BE STOCKPILED FOR RE-USE.
 6. CONCRETE PAPER SIDEWALK AND SLAB TO BE REMOVED. PAVERS IN GOOD CONDITION SHALL BE STOCKPILED FOR RE-USE.
 7. CONCRETE PAPER PAVED TRAFFIC TABLE TO BE RECONSTRUCTED. PAVERS IN GOOD CONDITION SHALL BE STOCKPILED FOR RE-USE. SEE SHEET C7-4 W/S.C. DETAILS FOR PAVED TRAFFIC TABLE SECTIONS.
 8. SIGN / LIGHT FIXTURE TO BE RELOCATED ON NEW BASE. EXISTING BASE TO BE DISPOSED OF.
 9. REVENUE CONTROL EQUIPMENT AND OPERATIONAL LOOPS TO BE RELOCATED.
 10. CONCRETE SIDEWALK / ISLAND TO BE REMOVED.
 11. BITUMINOUS PAVEMENT TO BE MILLED (2\"/>

If this sheet is less than 30"x42" in size, it has been reduced. Graphic scales must be adjusted accordingly.

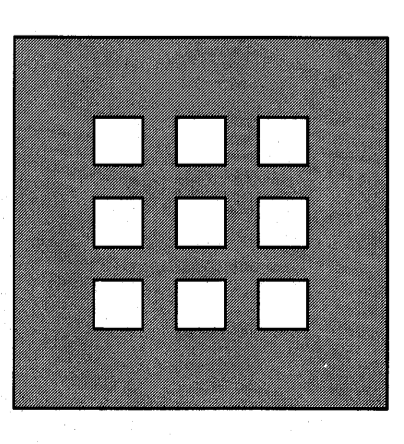

**DOMENECH
HICKS &
KROCKMALNIC
ARCHITECTS**
155 Massachusetts Ave.
Boston, MA 02115
617-261-4408
Fax: 617-261-1990

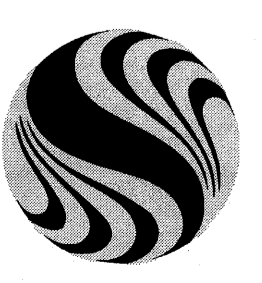

Stattec
Stattec Consulting Services Inc.
22 Free Street, Suite 205
Portland, ME 04101
Tel: 207.775.3211
Fax: 207.775.8434
www.stattec.com

CONFORMED SET
FOR FIELD USE

CITY OF PORTLAND
PORTLAND, MAINE
DEPARTMENT OF
WATERFRONT AND
TRANSPORTATION



PORTLAND
INTERNATIONAL
JETPORT
PHASE II
PARKING GARAGE
1001 WESTBROOK ST.,
PORTLAND, MAINE

SITE DEMOLITION
PLAN

Scale: 1" = 40'

PROJECT: PHASE II PARKING GARAGE
SHEET: C2-1
DESIGNED BY: JIM
CHECKED BY: JIM
DATE: 05/09/01
JOB NO: 050901.01
DRAWING NO: 222508

C2-1