



If this sheet is less than 30"x42" in size, it has been reduced accordingly. Graphic scales must be adjusted accordingly.

- GENERAL NOTES:**
- CONTRACTOR SHALL PROVIDE THREE-ELEVATOR HOISTWAY FOR THE WEST STAIR/ELEVATOR TOWER.
  - UNDER THIS CONTRACT, CONTRACTOR SHALL PROVIDE AND INSTALL ONLY TWO OF THE THREE ELEVATORS; THE THIRD ONE INDICATED IN THE DRAWINGS AS #3) SHALL BE INSTALLED AS PART OF A FUTURE PHASE.
  - EXTERIOR LOUVERS IN GLASS CURTAIN WALL FRAMING NOT SHOWN FOR CLARITY. REFER TO TOWER ELEVATIONS AND SECTIONS FOR DETAILS.
  - GRID INTERSECTIONS H.3 & 1 AT WEST SIDE, AND H.4 & 1 AT EAST SIDE SHOULD STAY IN PLACE, SHOULD ANY DIMENSIONAL CHANGES BECOME UNAVOIDABLE.
  - ALL CWU WALLS SHALL BE 2 HR FIRE RATED.
  - THE INTENT OF ELEVATOR DESIGN ALTERNATES IS TO ILLUSTRATE OPTIONS IN THE DESIGN. CONTRACTOR SHALL PROVIDE AND INSTALL THE ELEVATOR SYSTEM AS SHOWN IN SHEETS A6-1 TO A6-12 APPLIES WITHOUT EXCEPTION.

- GENERAL NOTES: (CONT.)**
- NEW STAIR/ELEVATOR TOWER ROOF CANOPY DESIGN SIMILAR TO EAST CANOPY, CANTILEVERING OFF OF TOWER CWU WALL.
  - FOR FINISH FLOOR ELEVATIONS, SEE SHEET CA-1.
  - STAIR SPACE TO BE SEPARATED FROM ELEVATOR LOBBIES ALONG LINE 1' WITH 2HR FIRE-RATED ASSEMBLIES AND FROM THE PARKING STRUCTURE ALONG LINE G.9 WITH 1HR FIRE-RATED ASSEMBLIES.

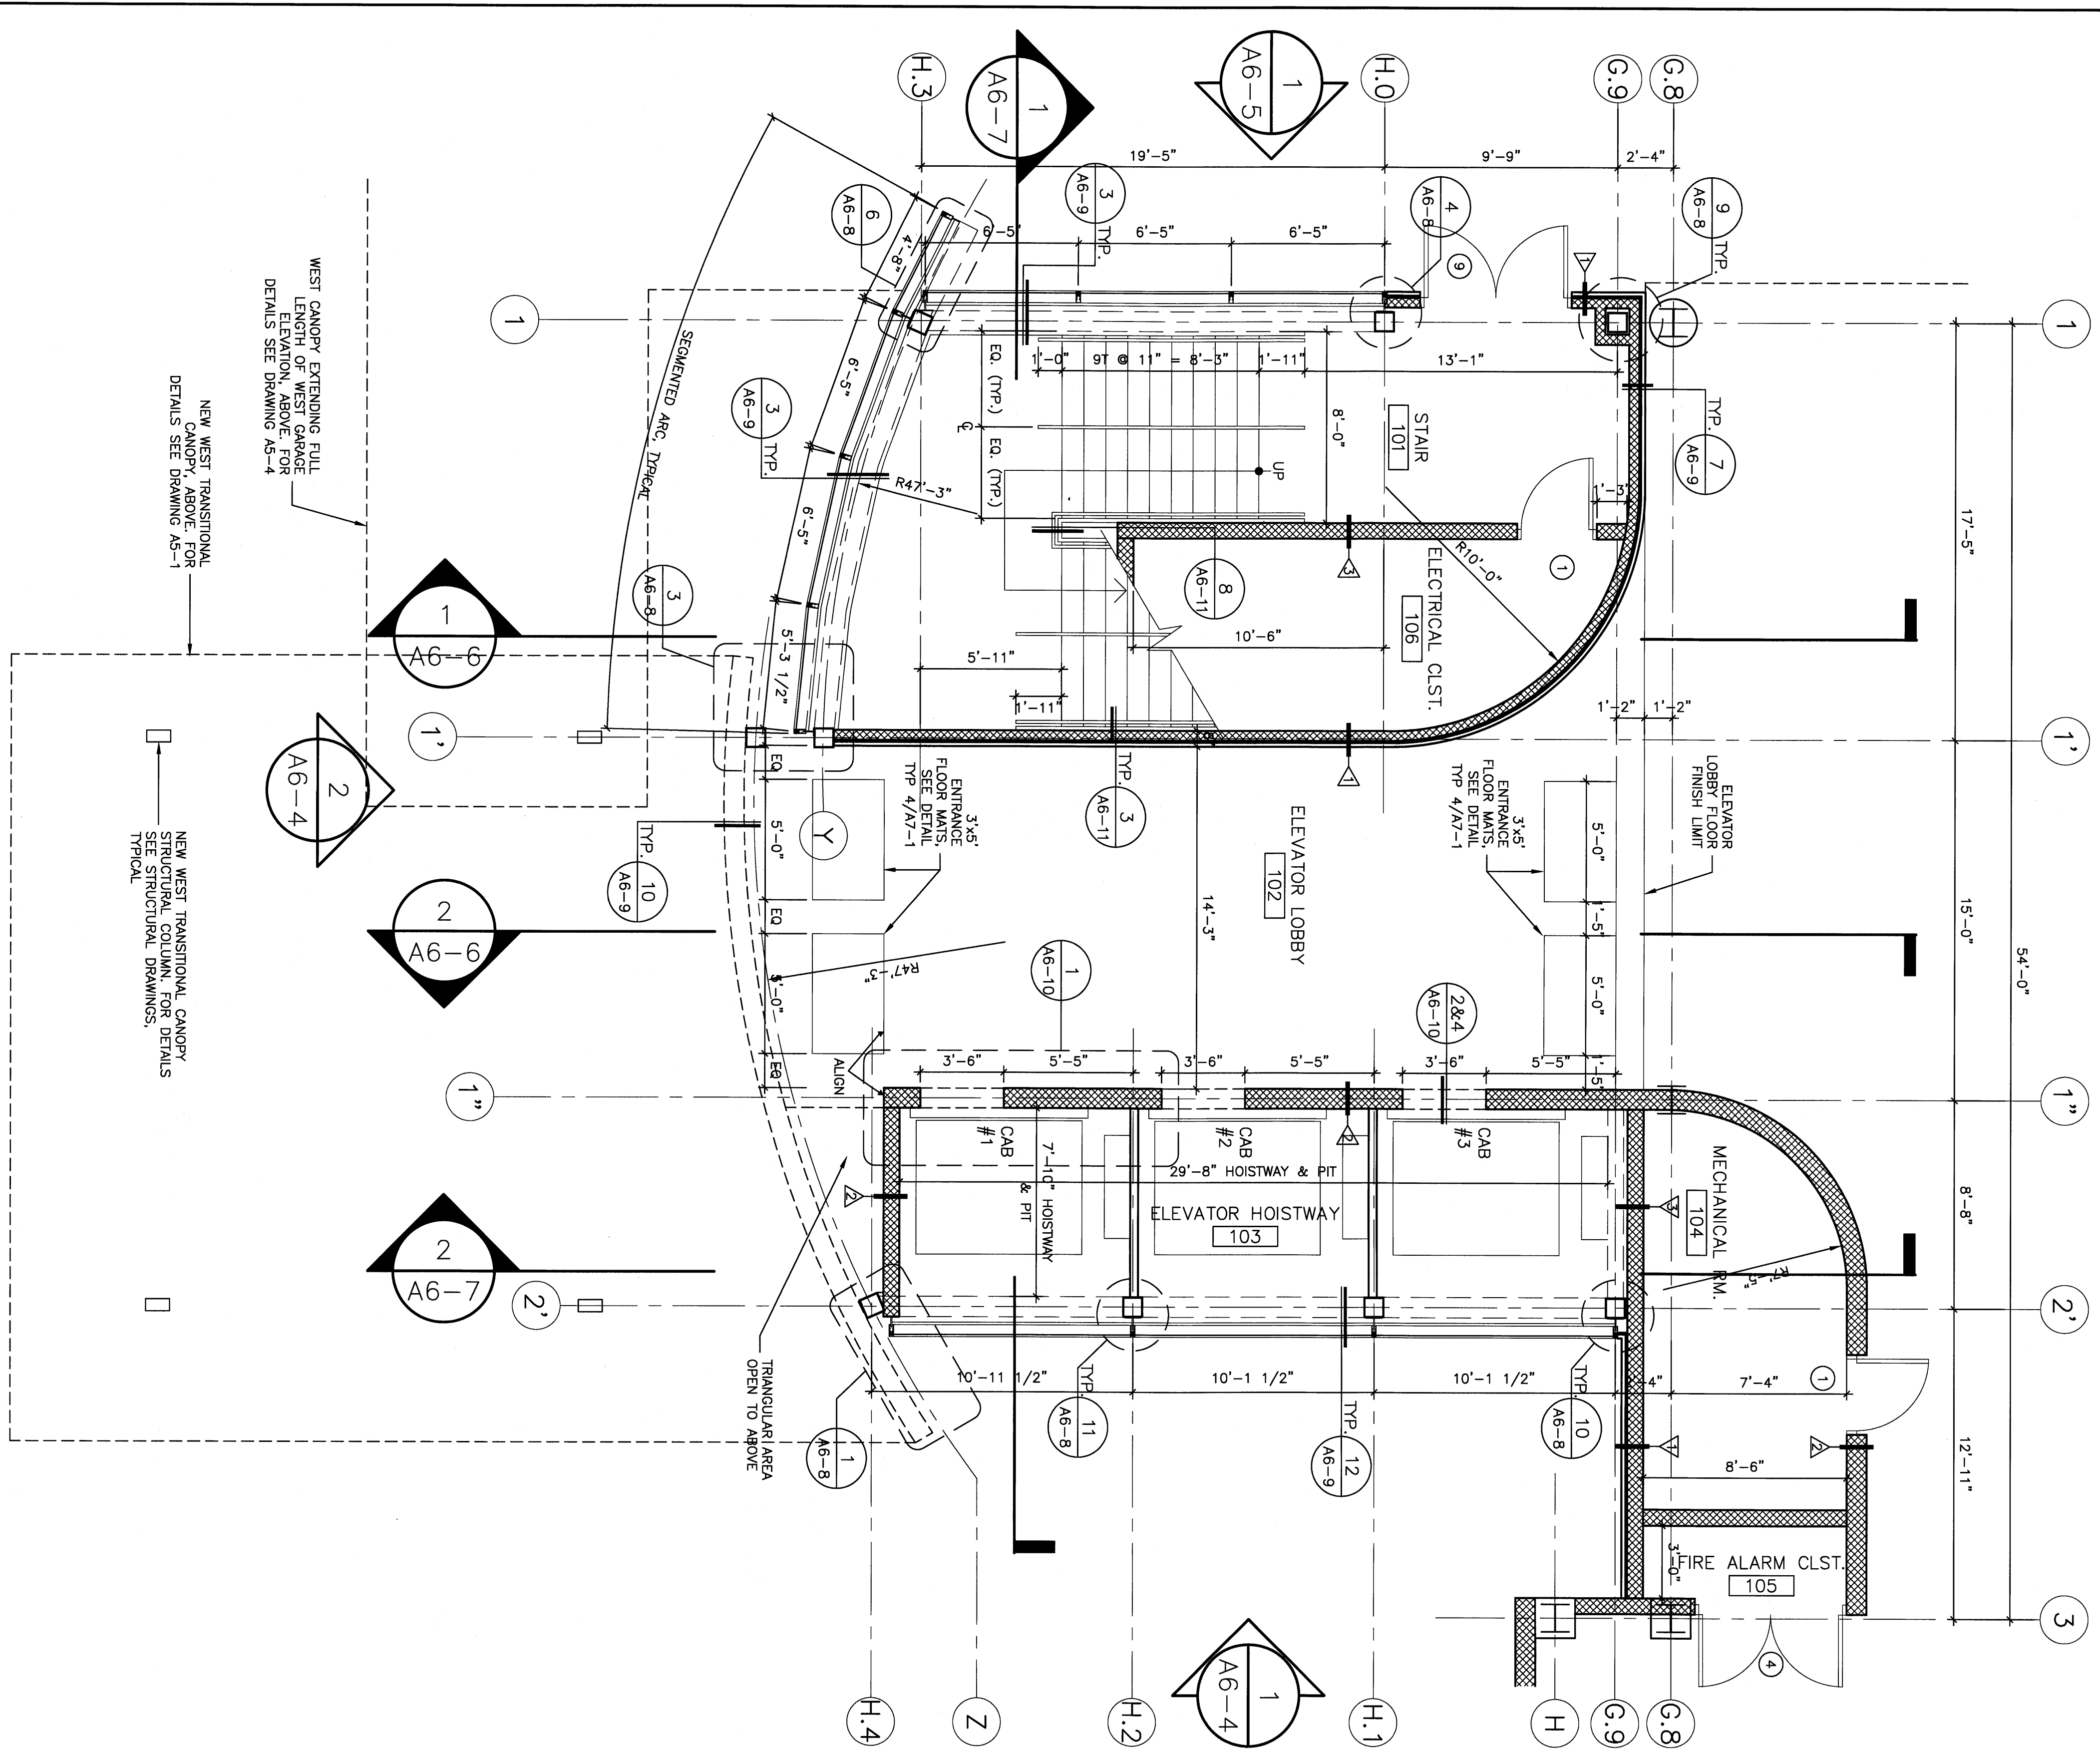

**1 LEVEL 1 - GROUND FLOOR**  
SCALE 1/4" = 1'-0"

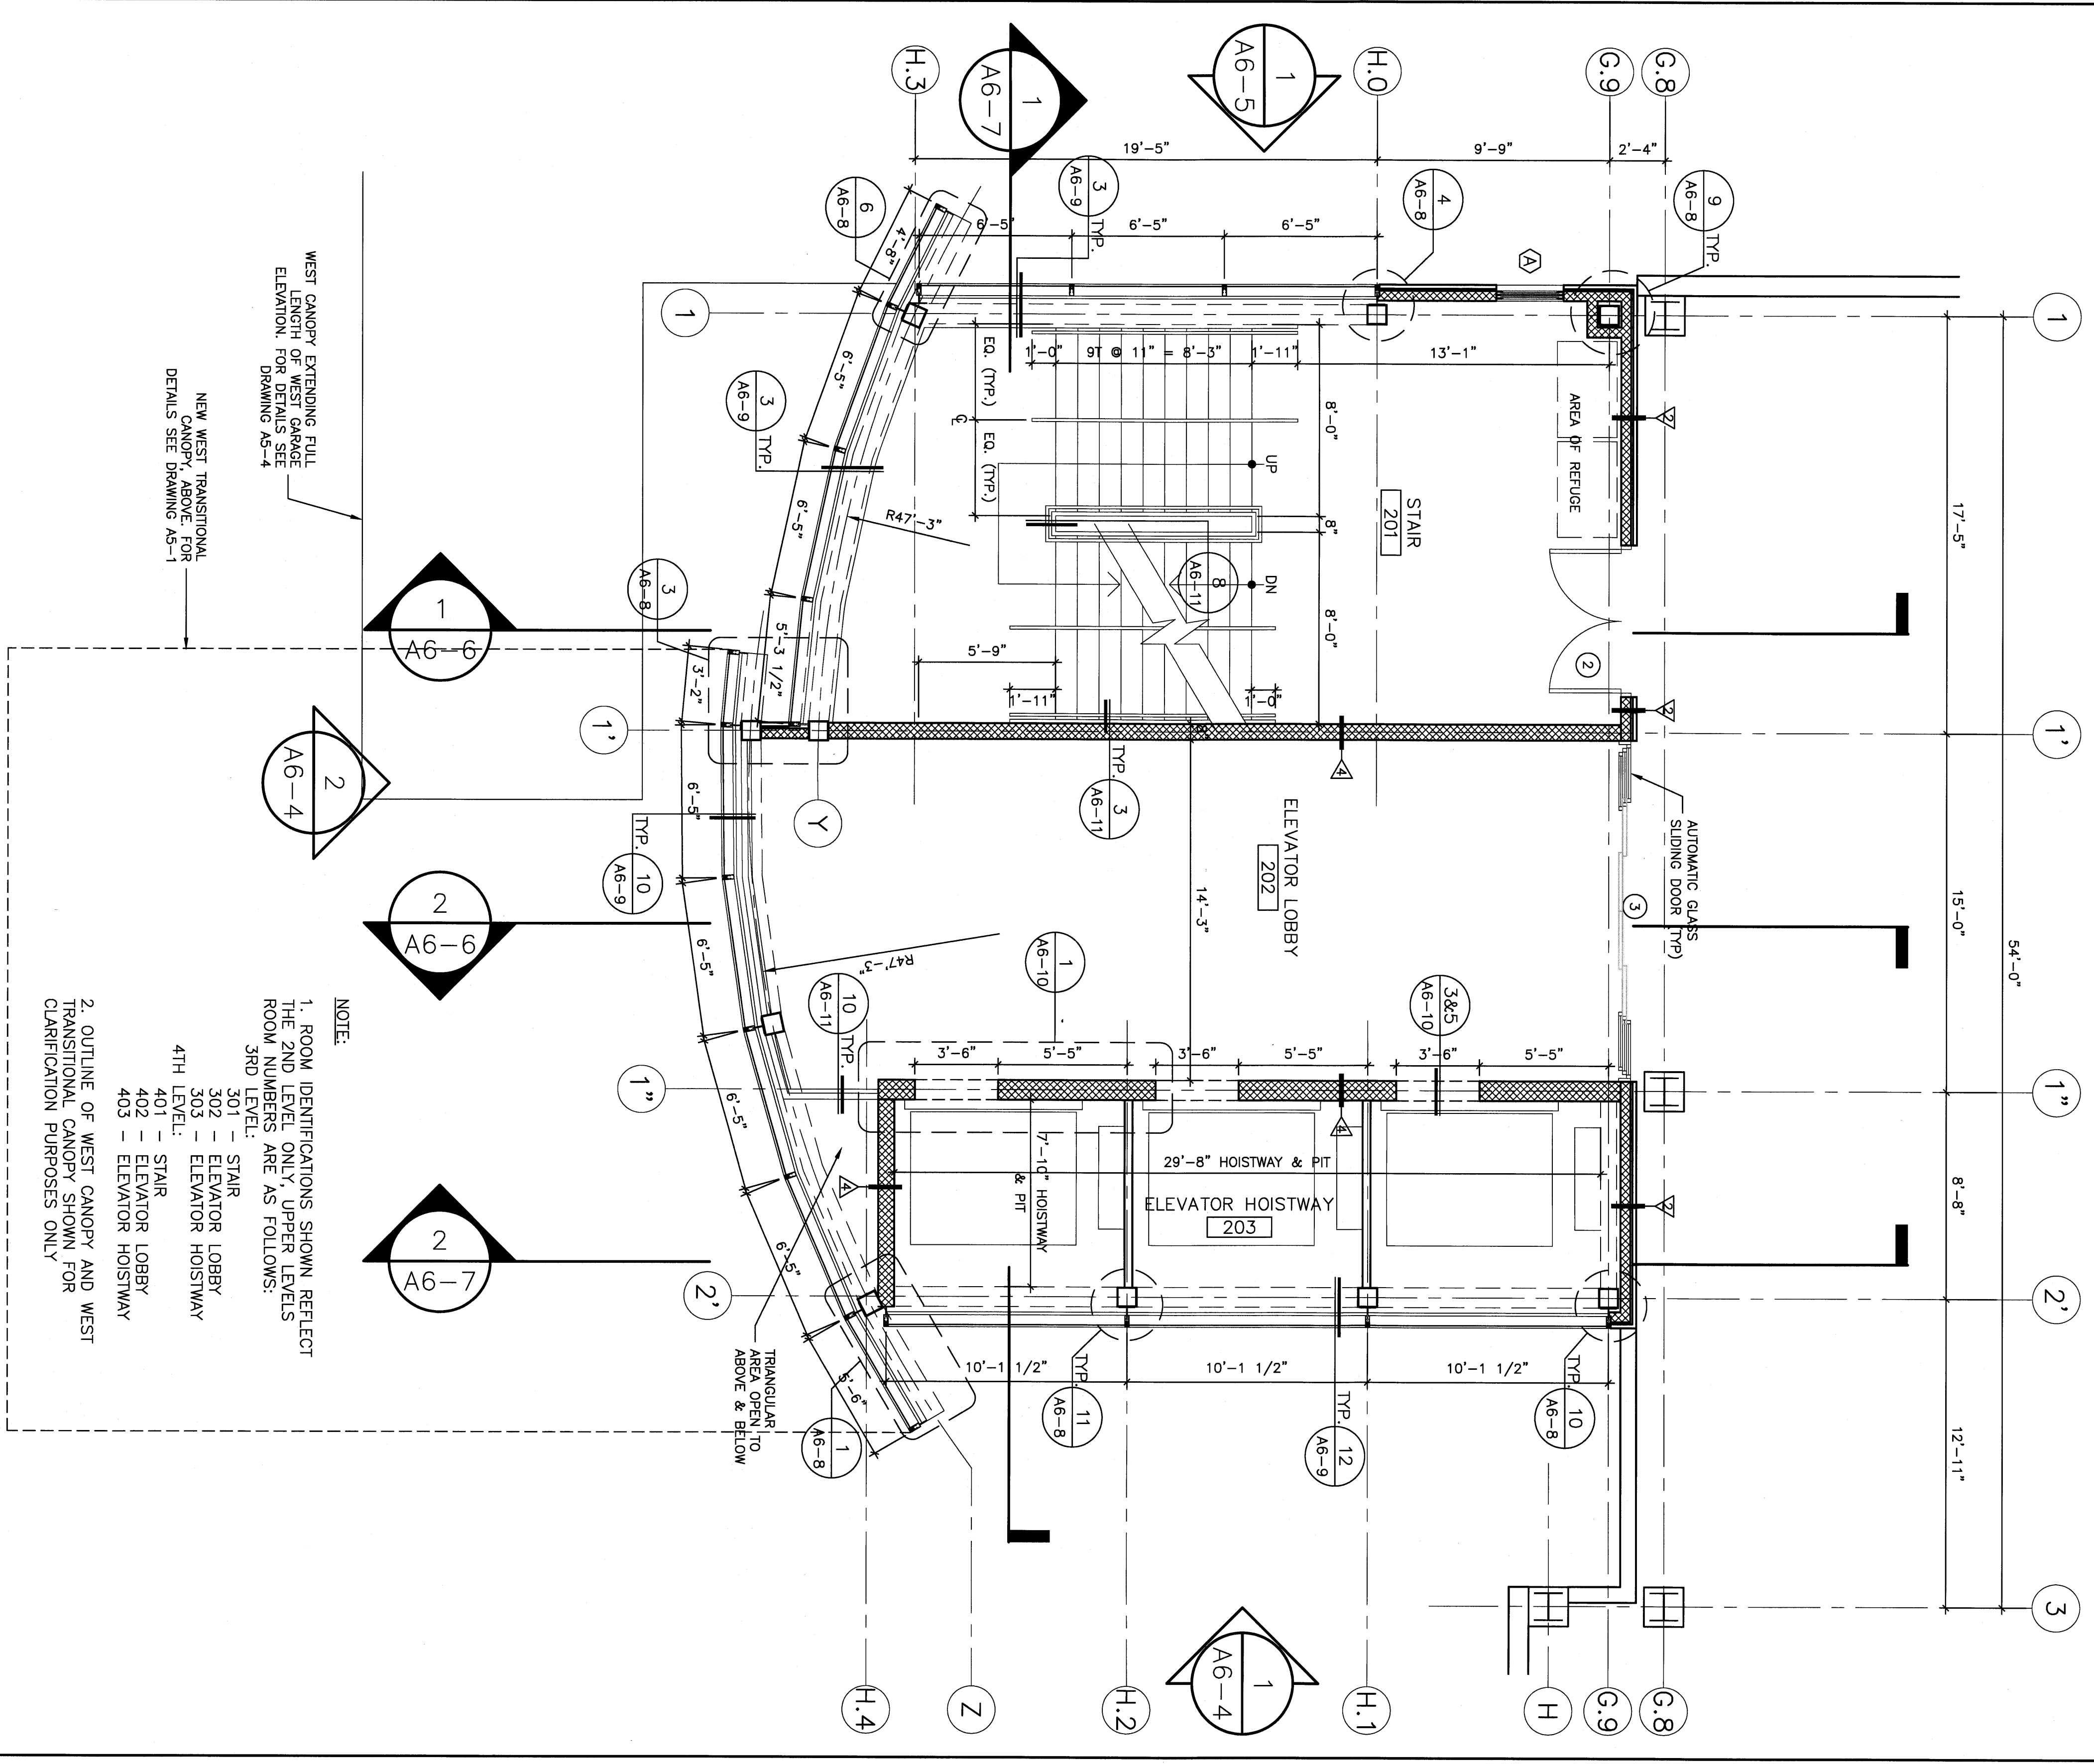

**2 TYPICAL LEVEL - 2ND TO 4TH**  
SCALE 1/4" = 1'-0"

- NOTE:**
- ROOM IDENTIFICATIONS SHOWN, REFLECT THE 2ND LEVEL ONLY. UPPER LEVELS ROOM NUMBERS ARE AS FOLLOWS:  
3RD LEVEL:  
301 - STAIR  
302 - ELEVATOR LOBBY  
303 - ELEVATOR HOISTWAY  
4TH LEVEL:  
401 - STAIR  
402 - ELEVATOR LOBBY  
403 - ELEVATOR HOISTWAY
  - OUTLINE OF WEST CANOPY AND WEST TRANSITIONAL CANOPY SHOWN FOR CLARIFICATION PURPOSES ONLY.

<p><b>DOMENECH HICKS &amp; KROCKMALNIC ARCHITECTS</b></p> <p>155 Massachusetts Ave. Boston, MA 02115 617-267-6408 Fax 617-267-1990</p>		<p><b>CITY OF PORTLAND PORTLAND, MAINE</b></p> <p>DEPARTMENT OF WATERFRONT AND TRANSPORTATION</p>		<p>CONFORMED SET FOR FIELD USE</p>	
<p>PORTLAND INTERNATIONAL JETPORT</p> <p>PHASE II PARKING GARAGE 1001 WESTBROOK ST., PORTLAND, MAINE</p>		<p><b>PWTI</b></p>		<p>DATE: _____</p> <p>REVISION: _____</p>	
<p>TITLE: <b>STAIR / ELEVATOR TOWER LEVELS 1 &amp; 2</b></p>		<p>Scale: 1/4" = 1'-0"</p>		<p>DATE: _____</p> <p>PROJECT NO.: _____</p> <p>DRAWING NO.: <b>A6-1</b></p>	