




1 TYP OPERATORS BLDG ADDITION CAP DETAIL
 SCALE 1-1/2" = 1'-0"

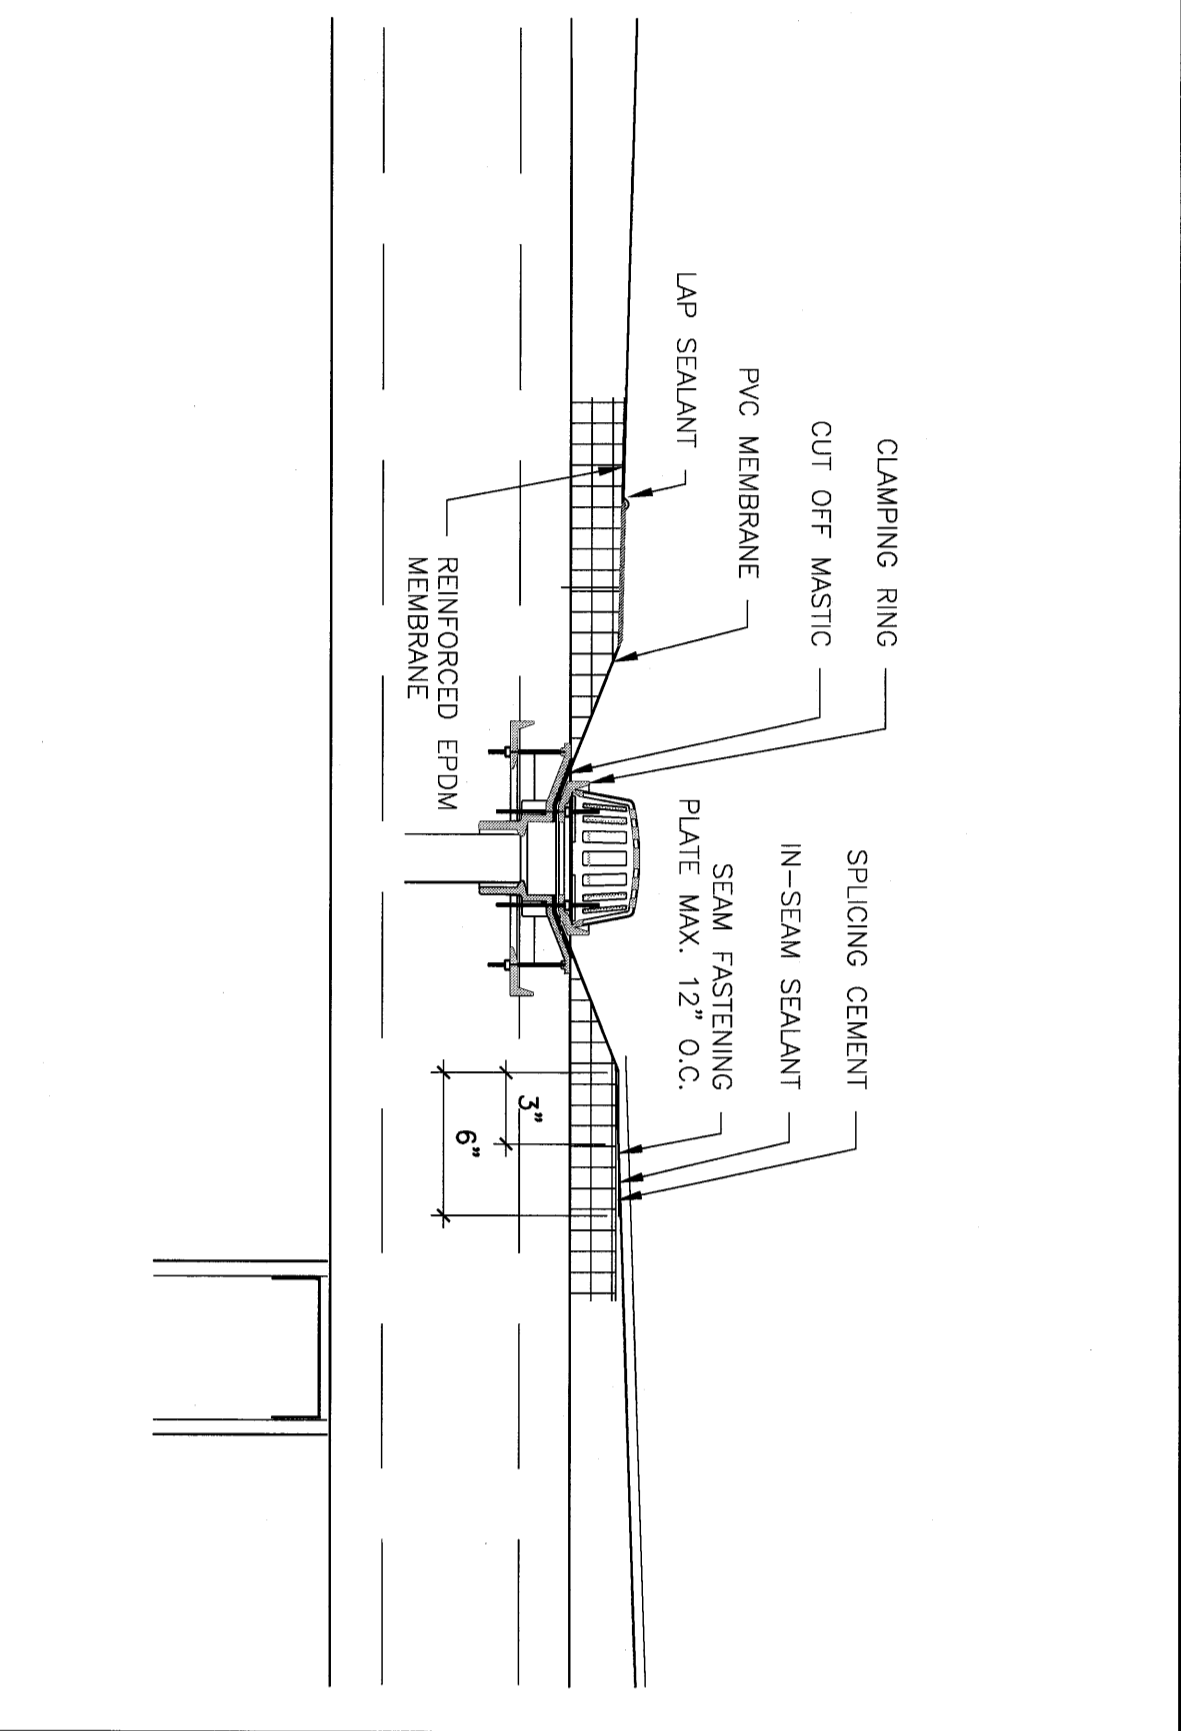


5 TYPICAL ROOF DRAIN DETAIL
 SCALE 1-1/2" = 1'-0"

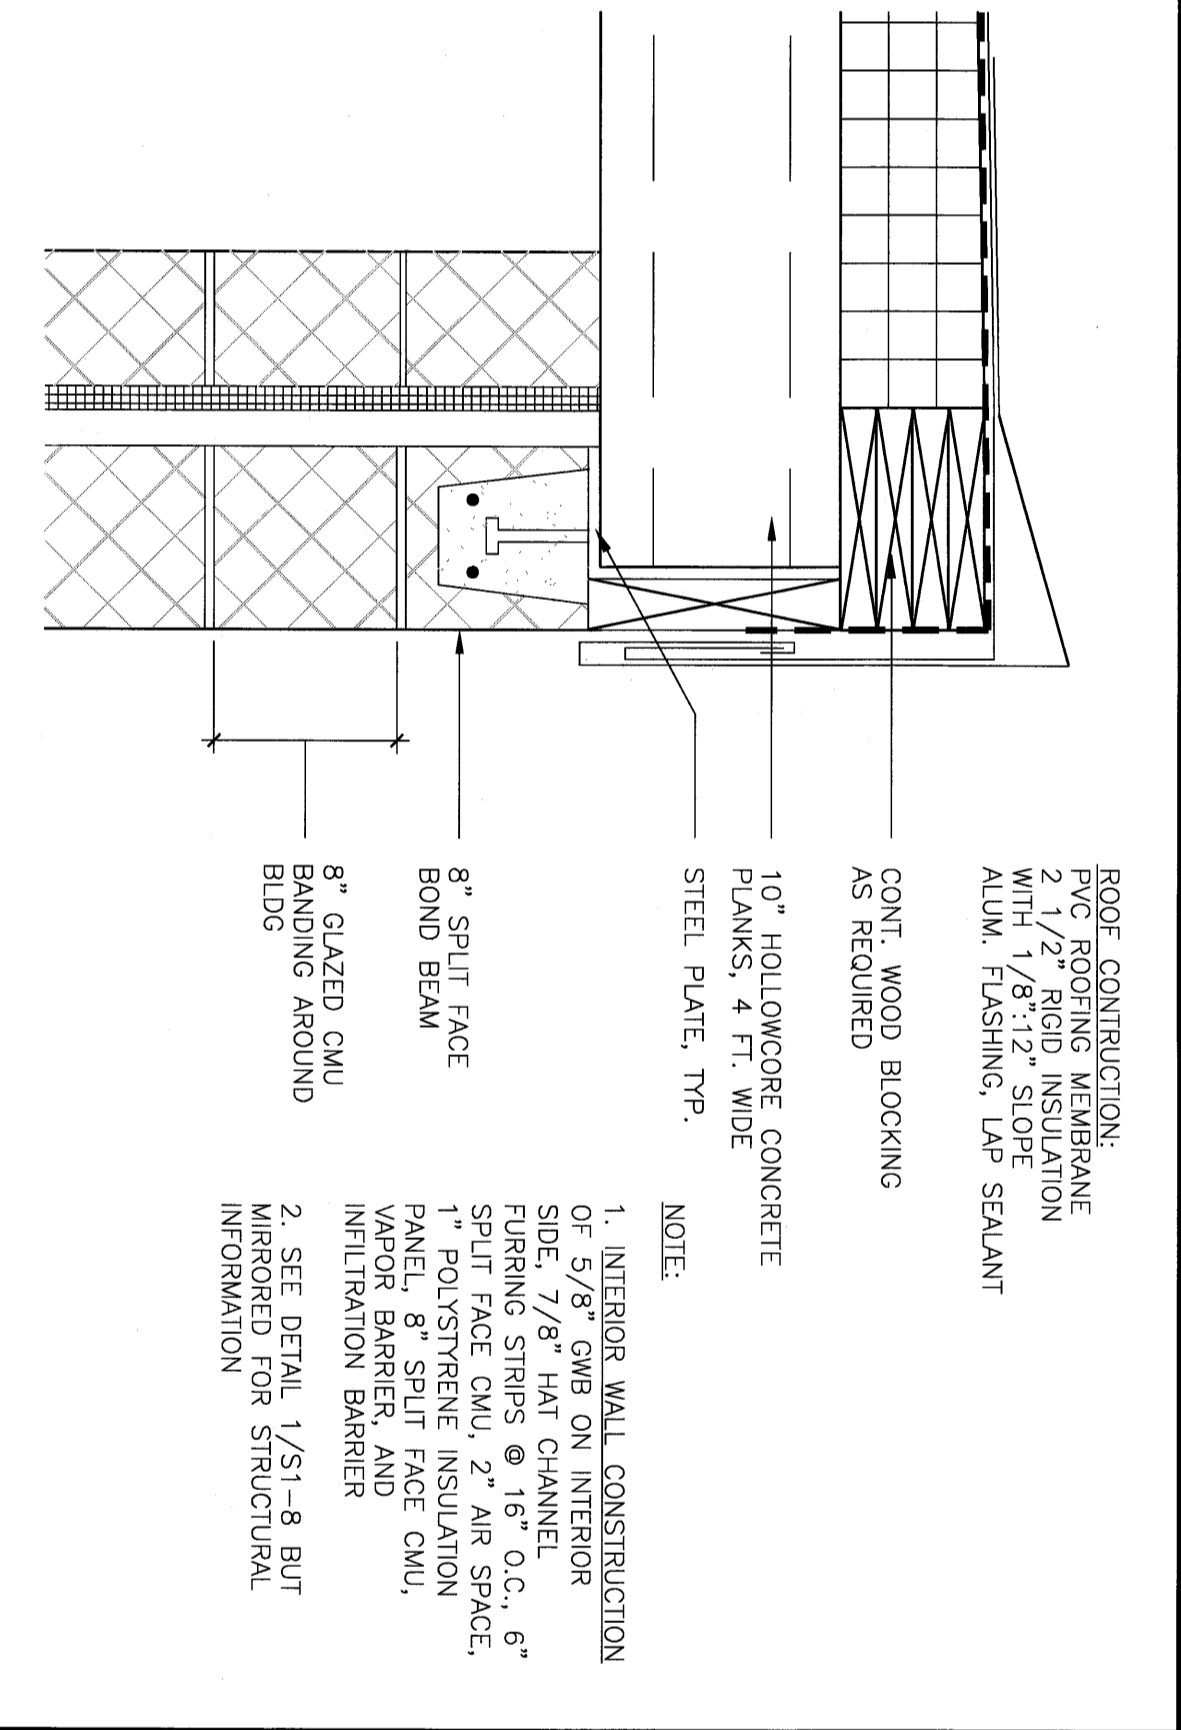



13 EXPANSION JOINT DETAIL @ OPERATOR'S BLDG
 SCALE 1-1/2" = 1'-0"

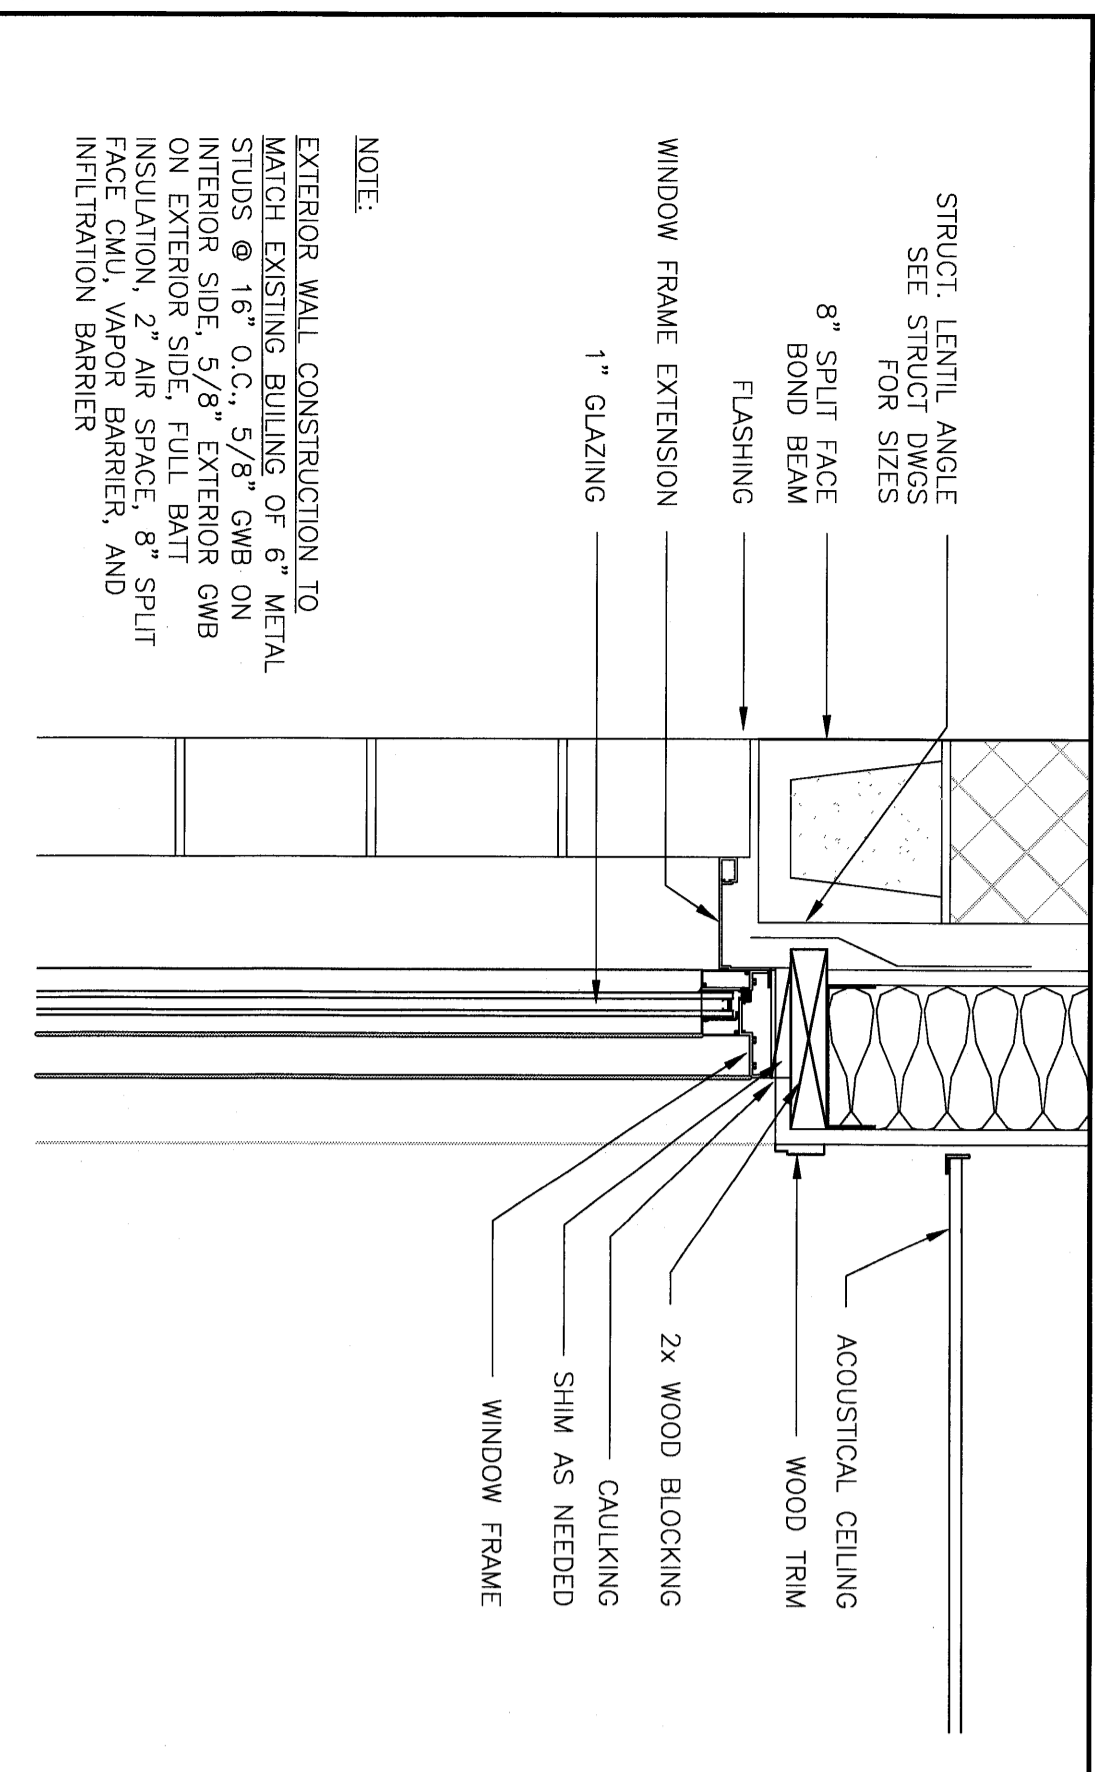


2 TYPICAL WINDOW HEAD DETAIL
 SCALE 1-1/2" = 1'-0"

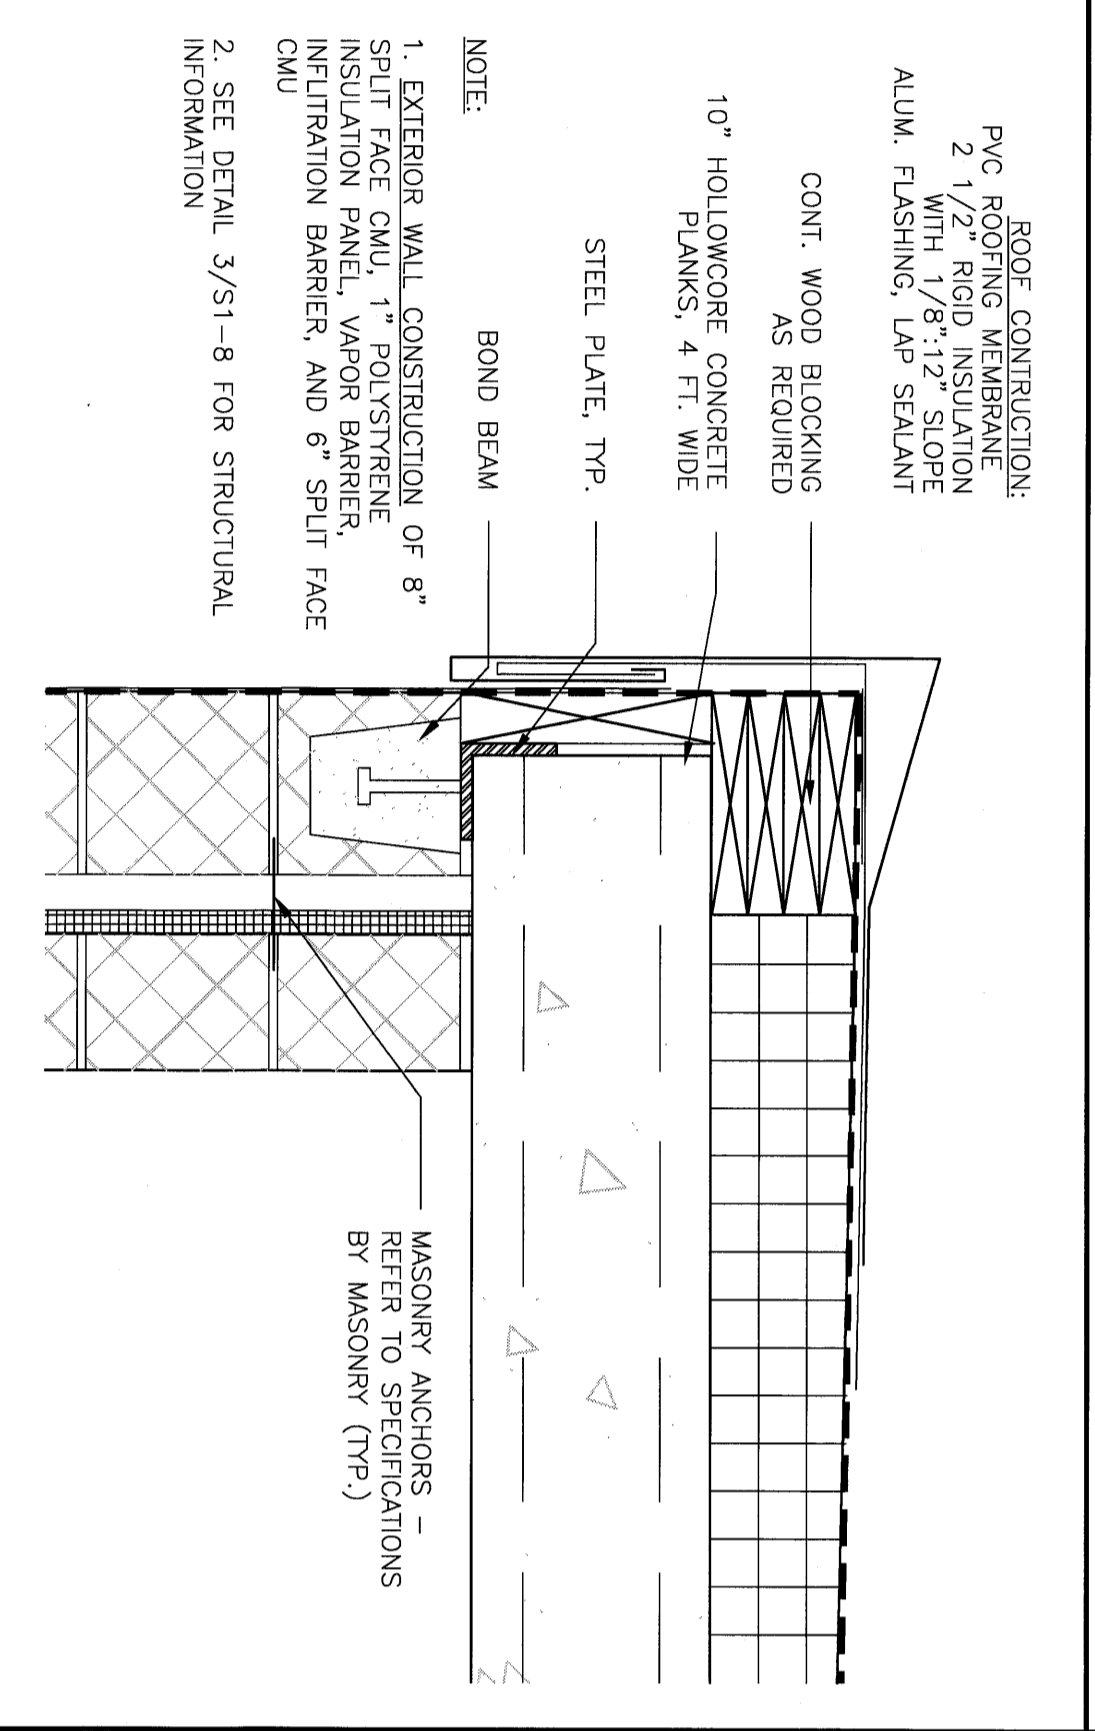


6 TYPICAL TRUCK SHED CAP DETAIL
 SCALE 1-1/2" = 1'-0"

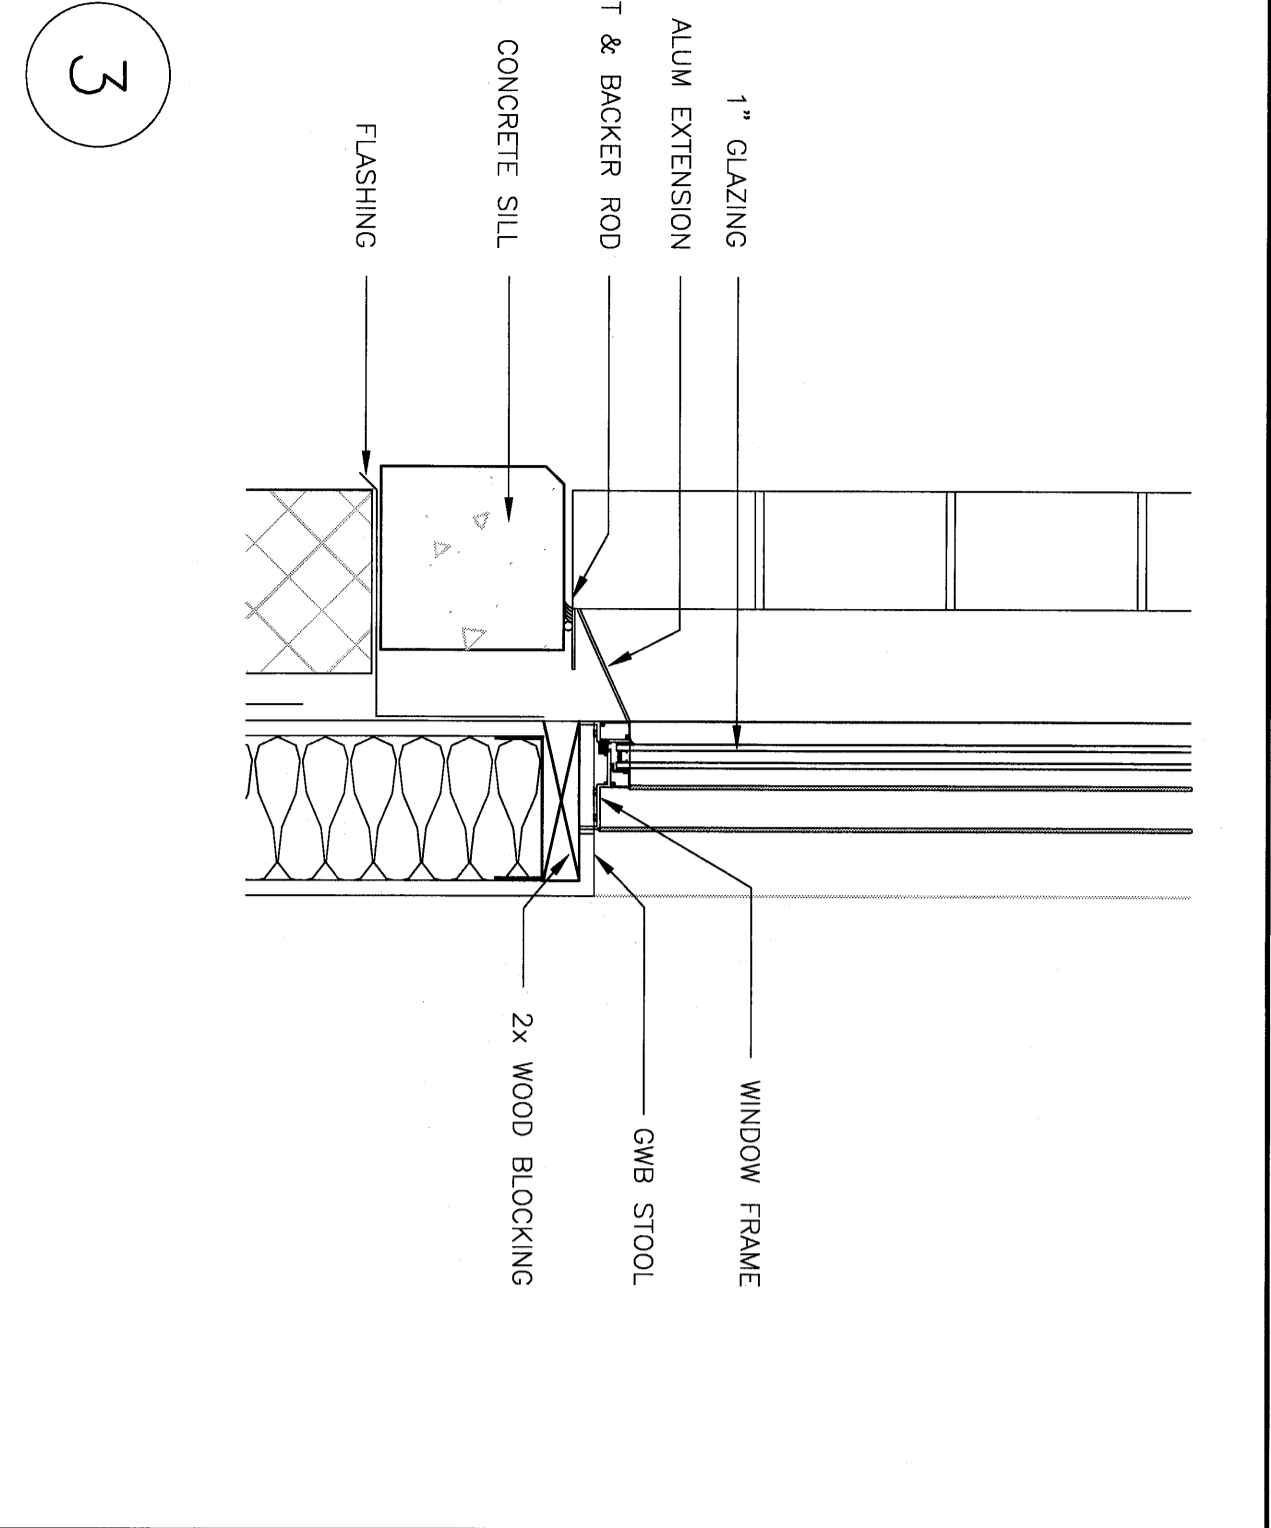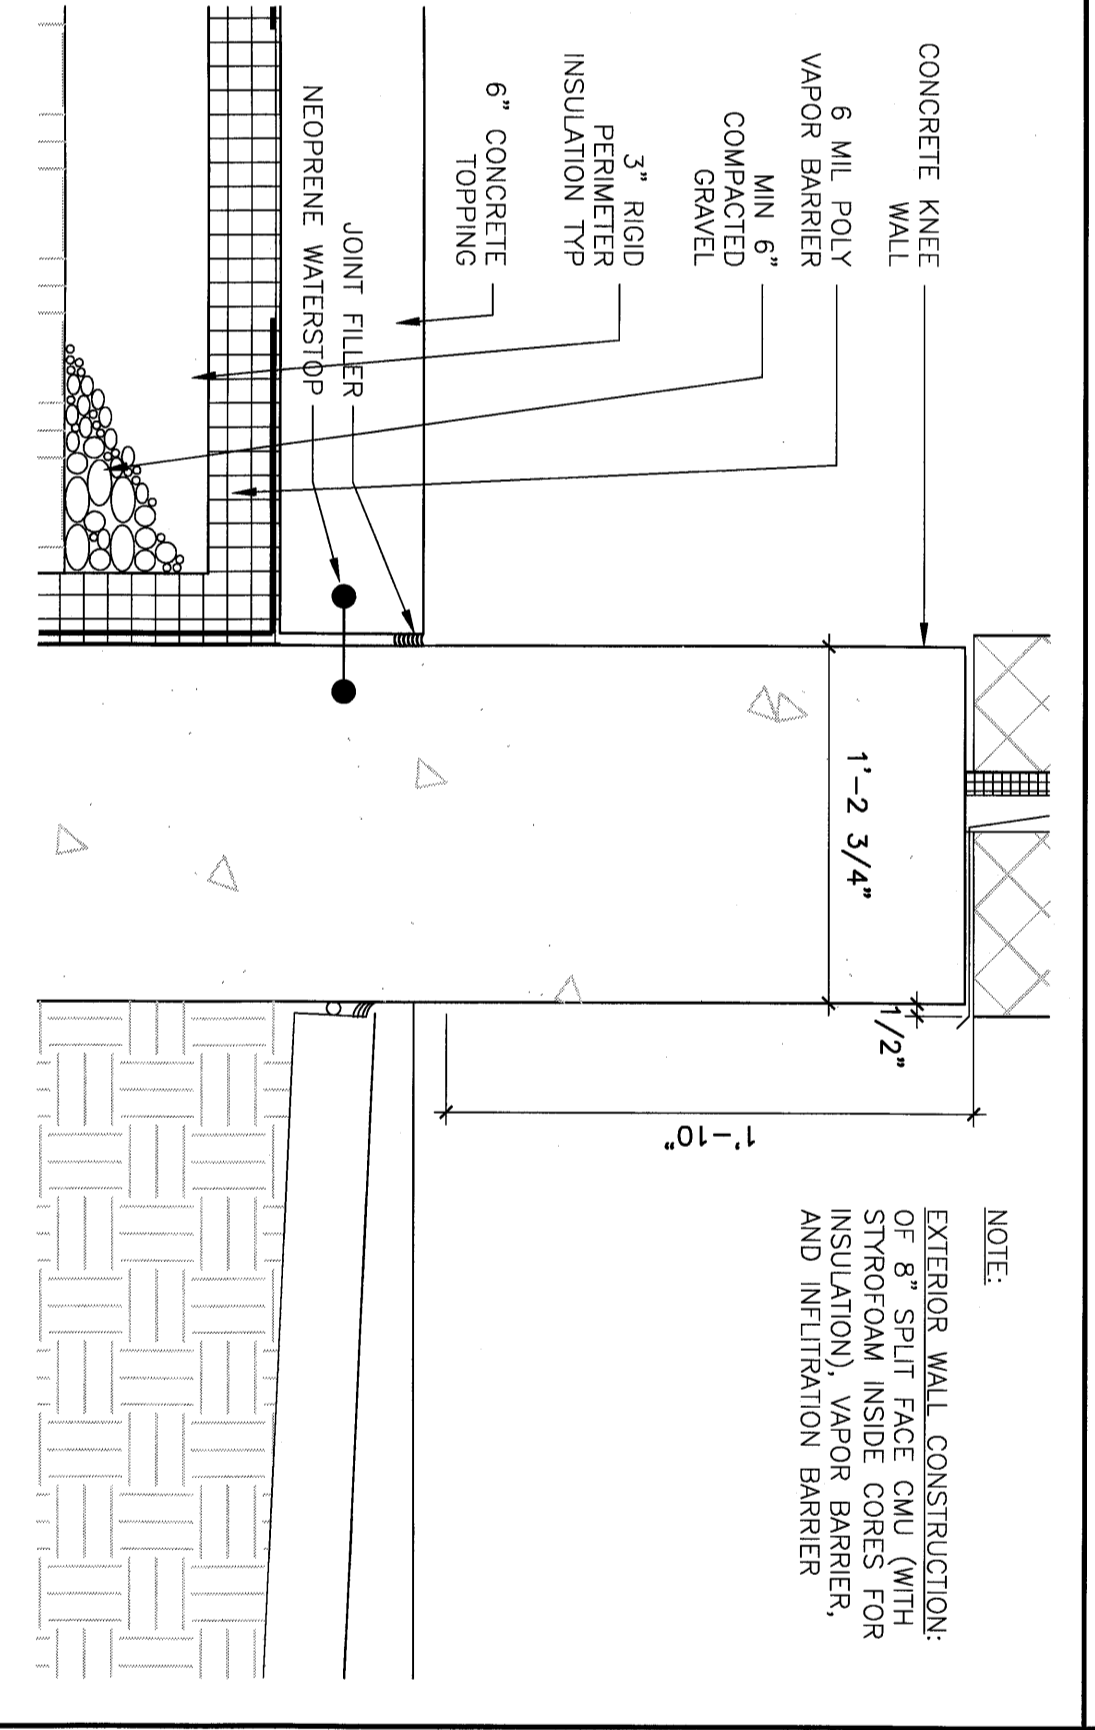



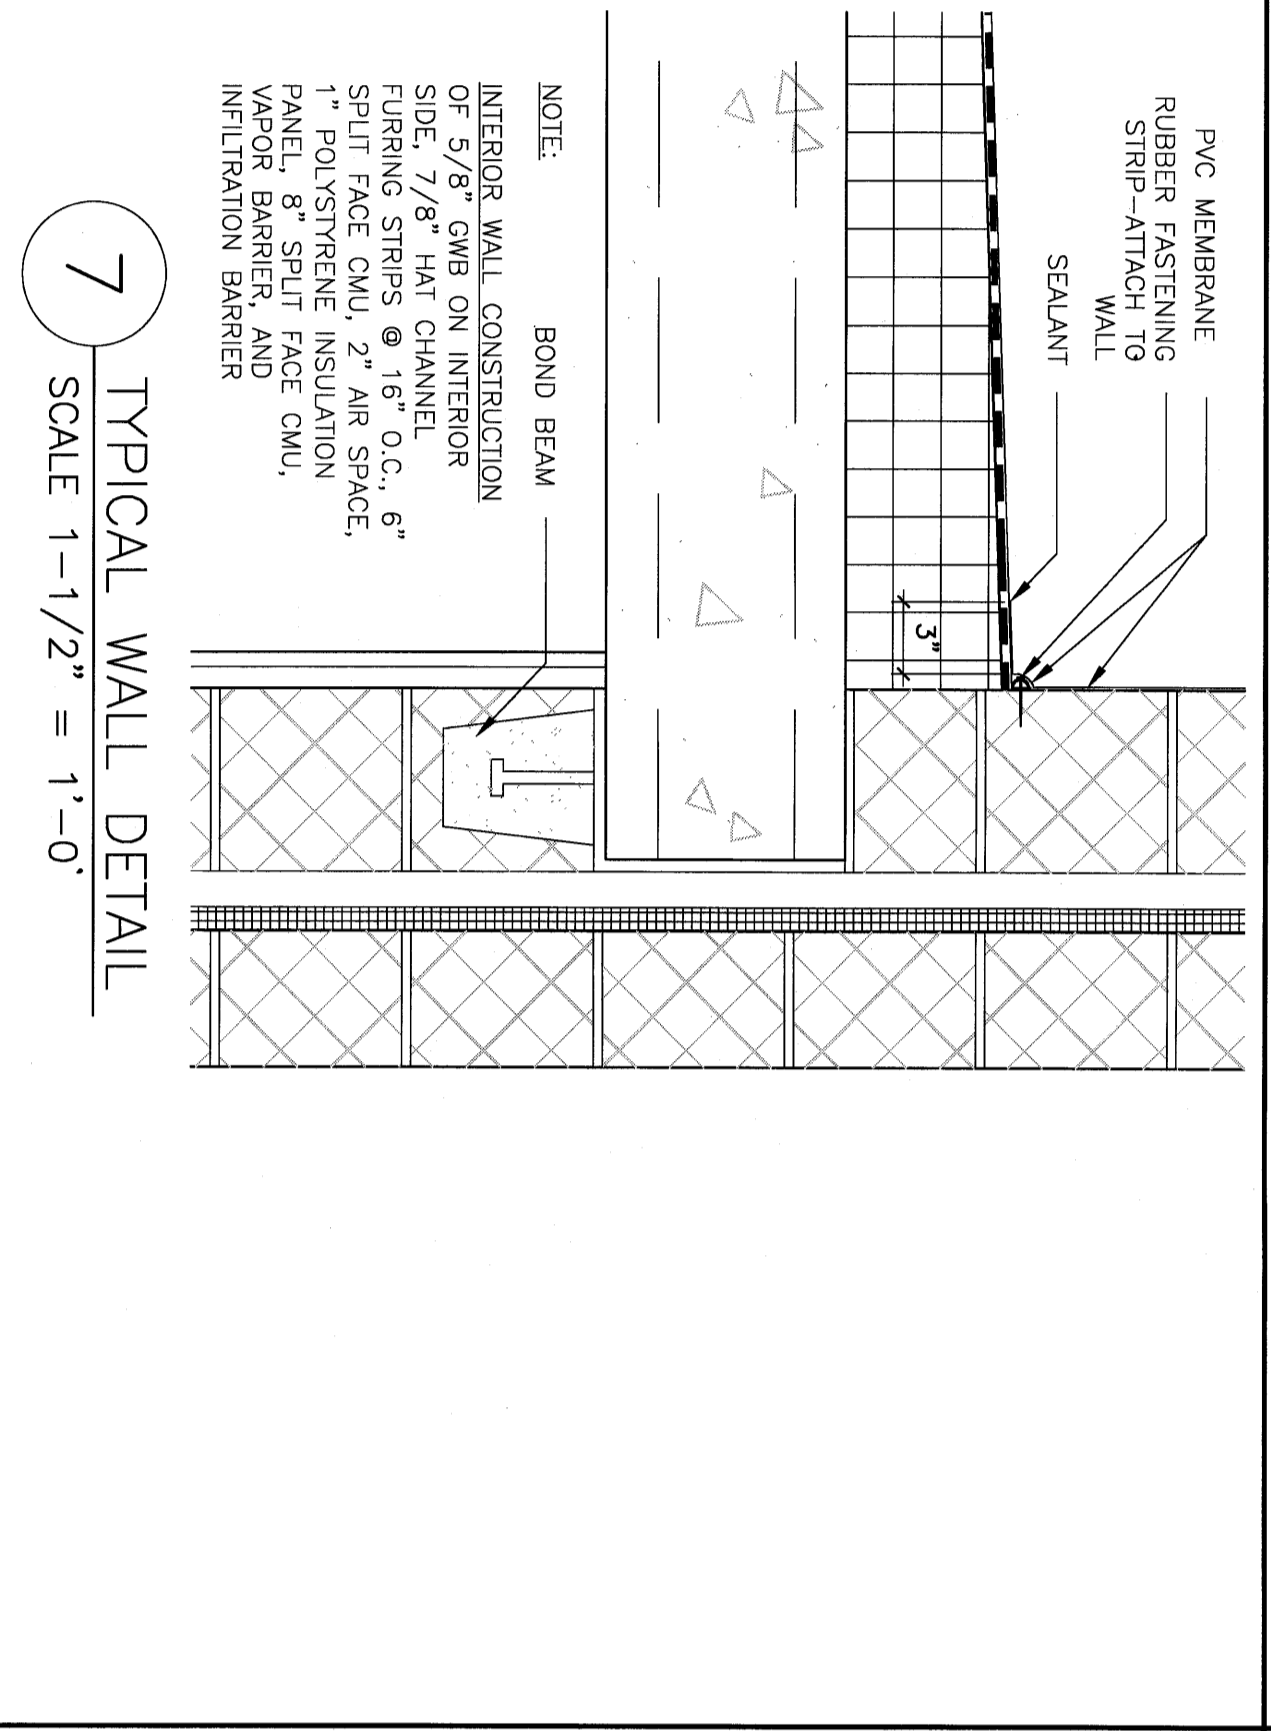


7 TYPICAL WALL DETAIL
 SCALE 1-1/2" = 1'-0"

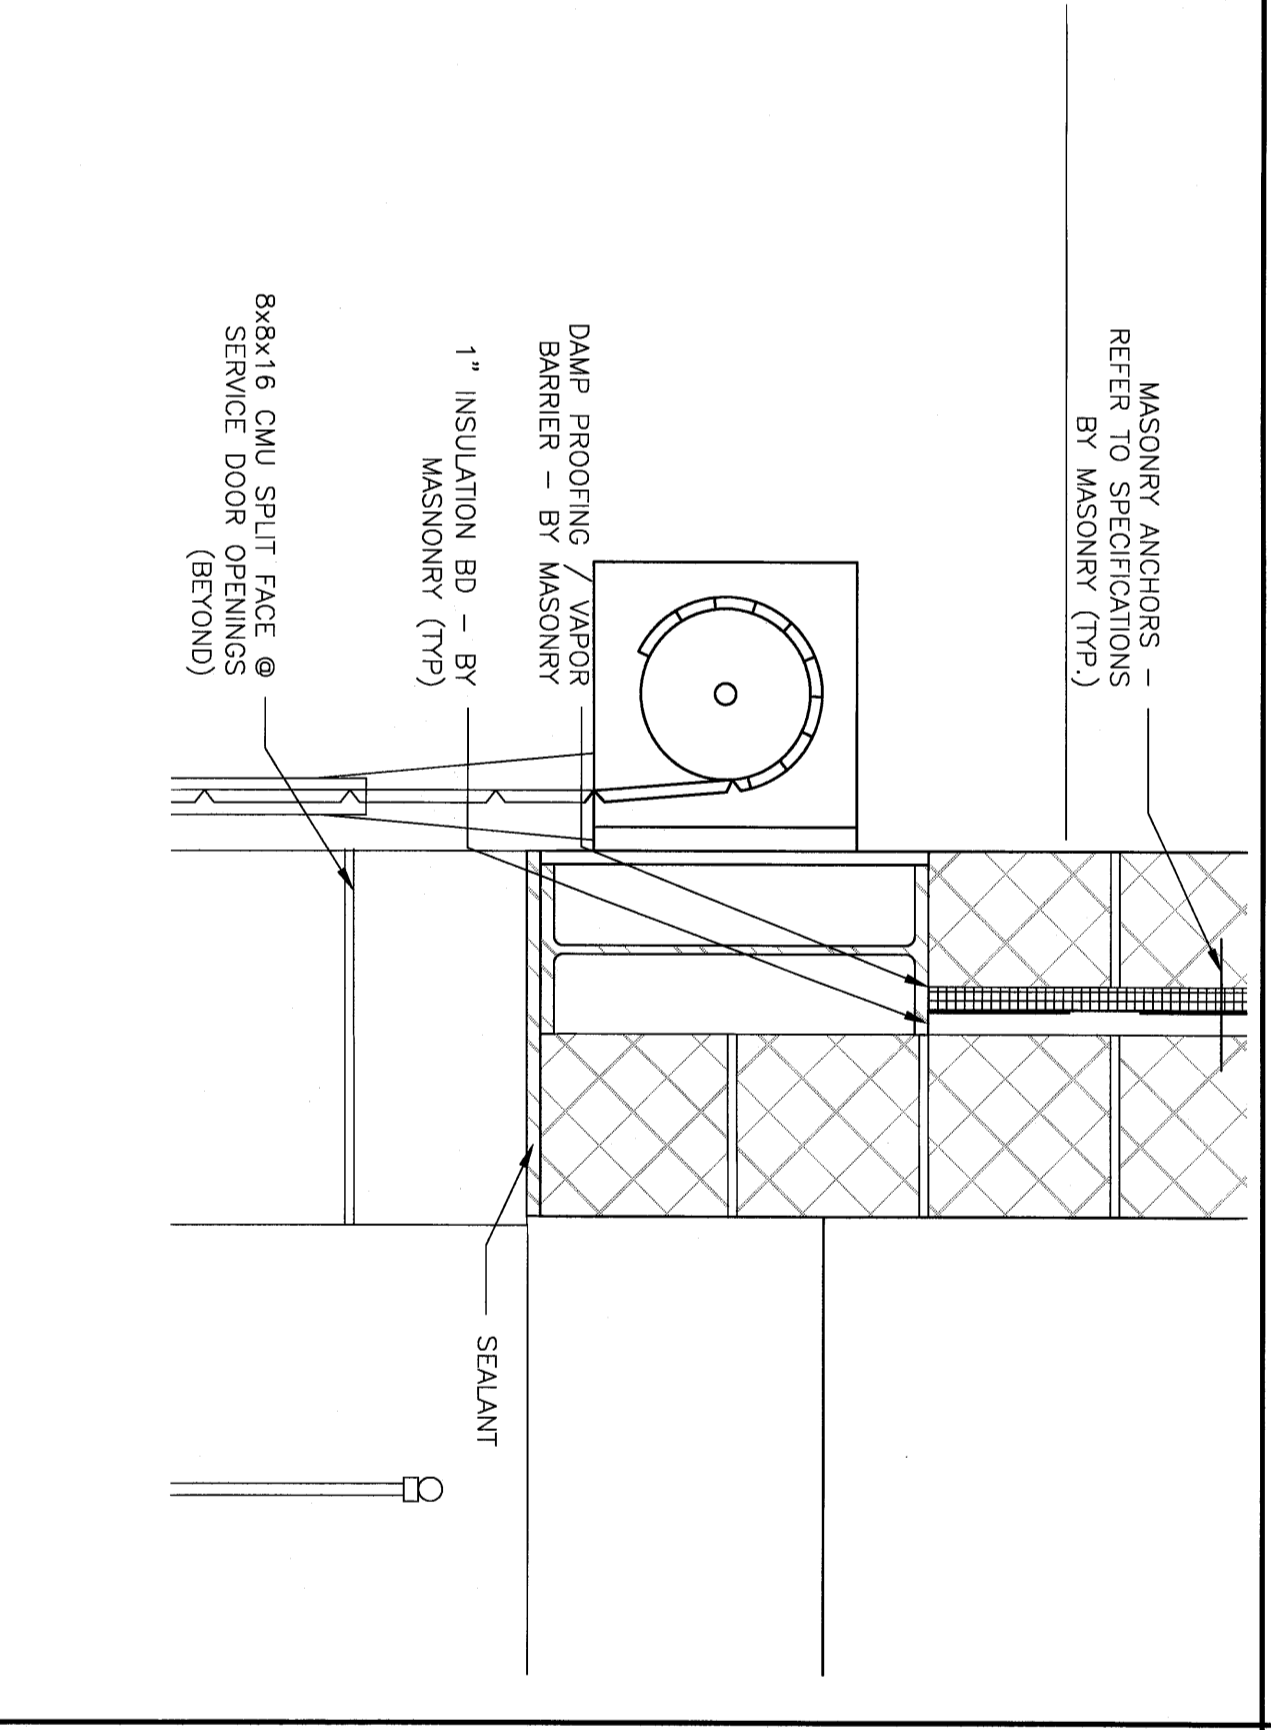



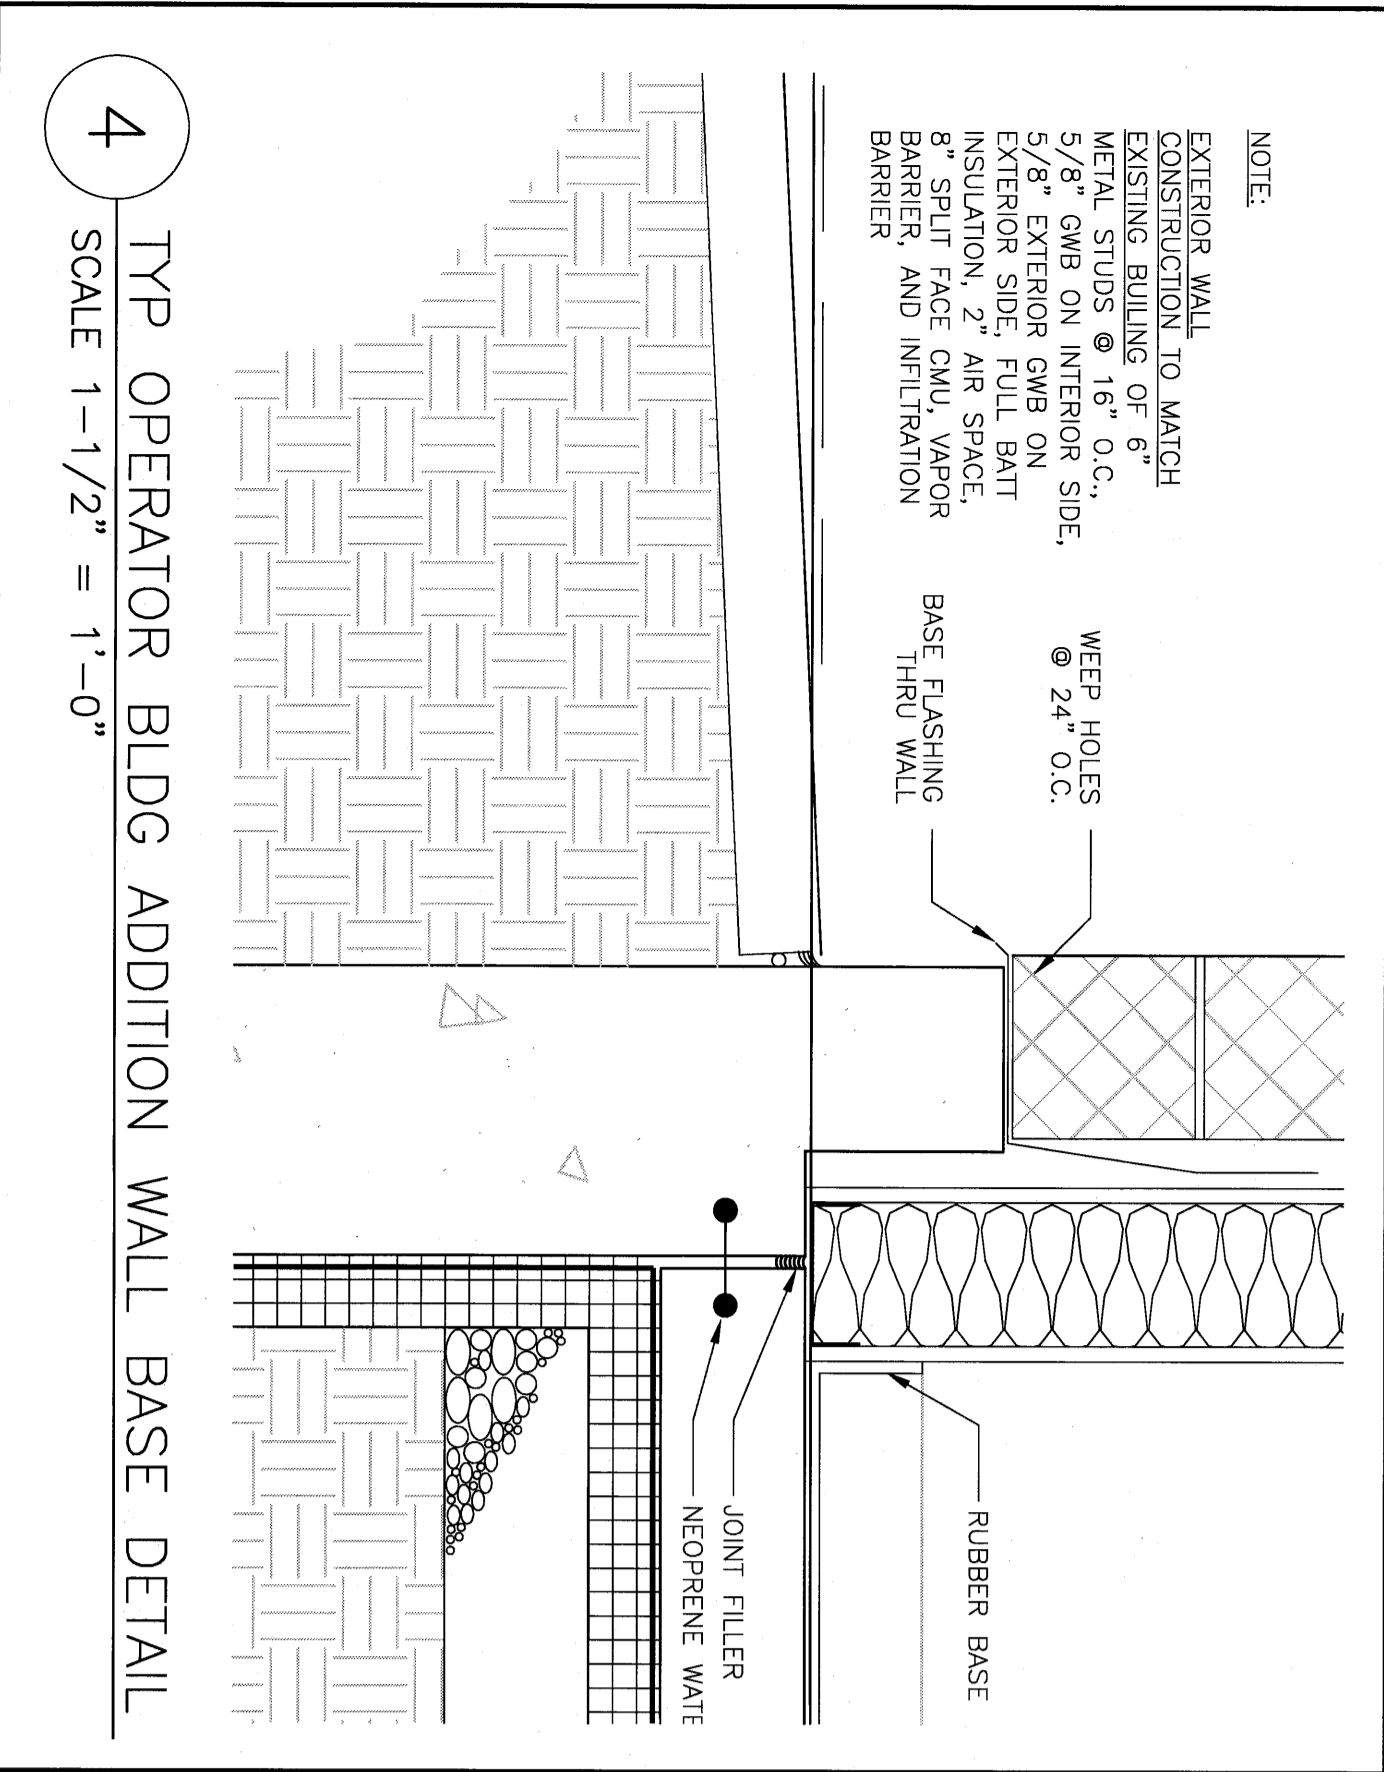

4 TYP OPERATOR BLDG ADDITION WALL BASE DETAIL
 SCALE 1-1/2" = 1'-0"

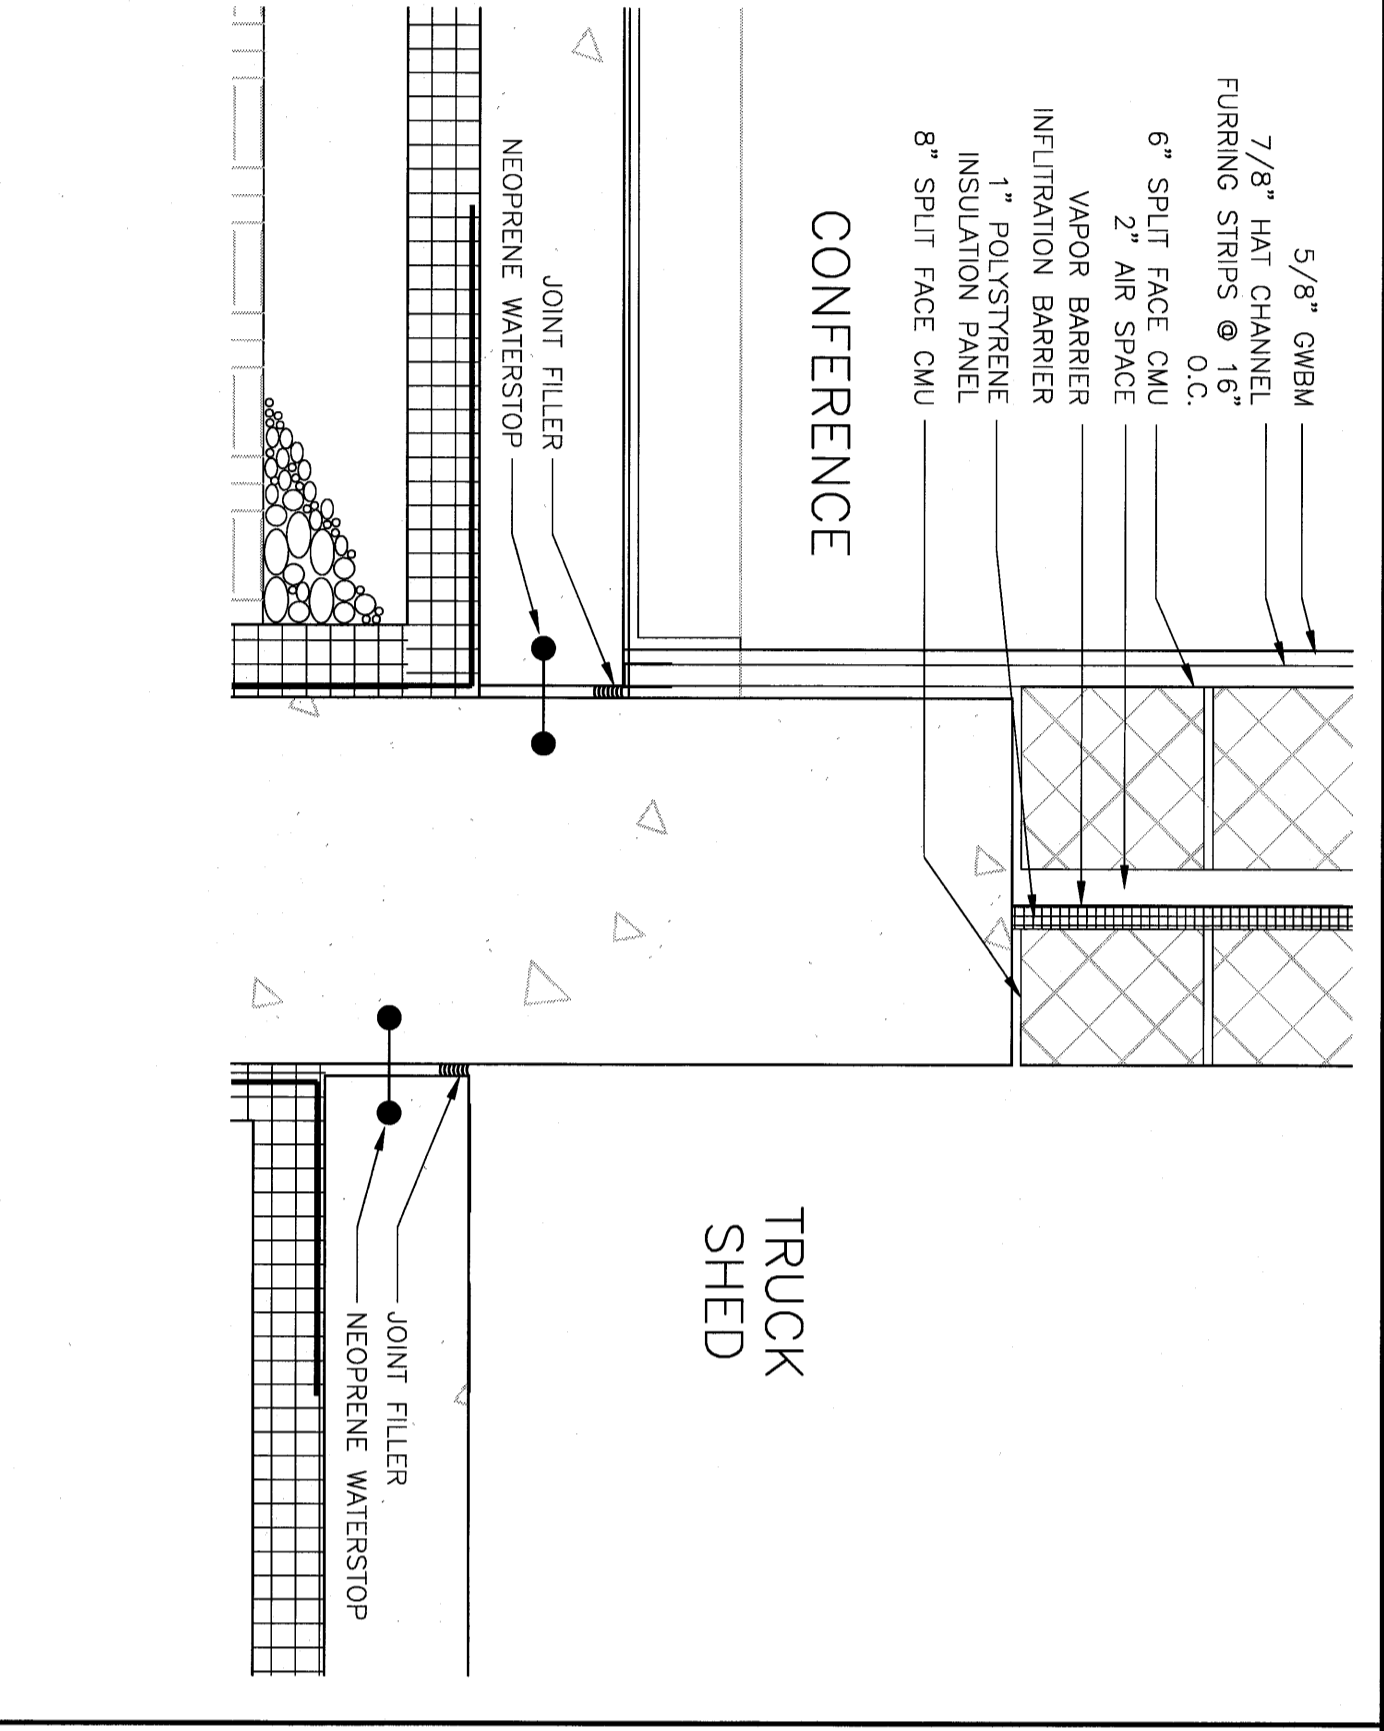


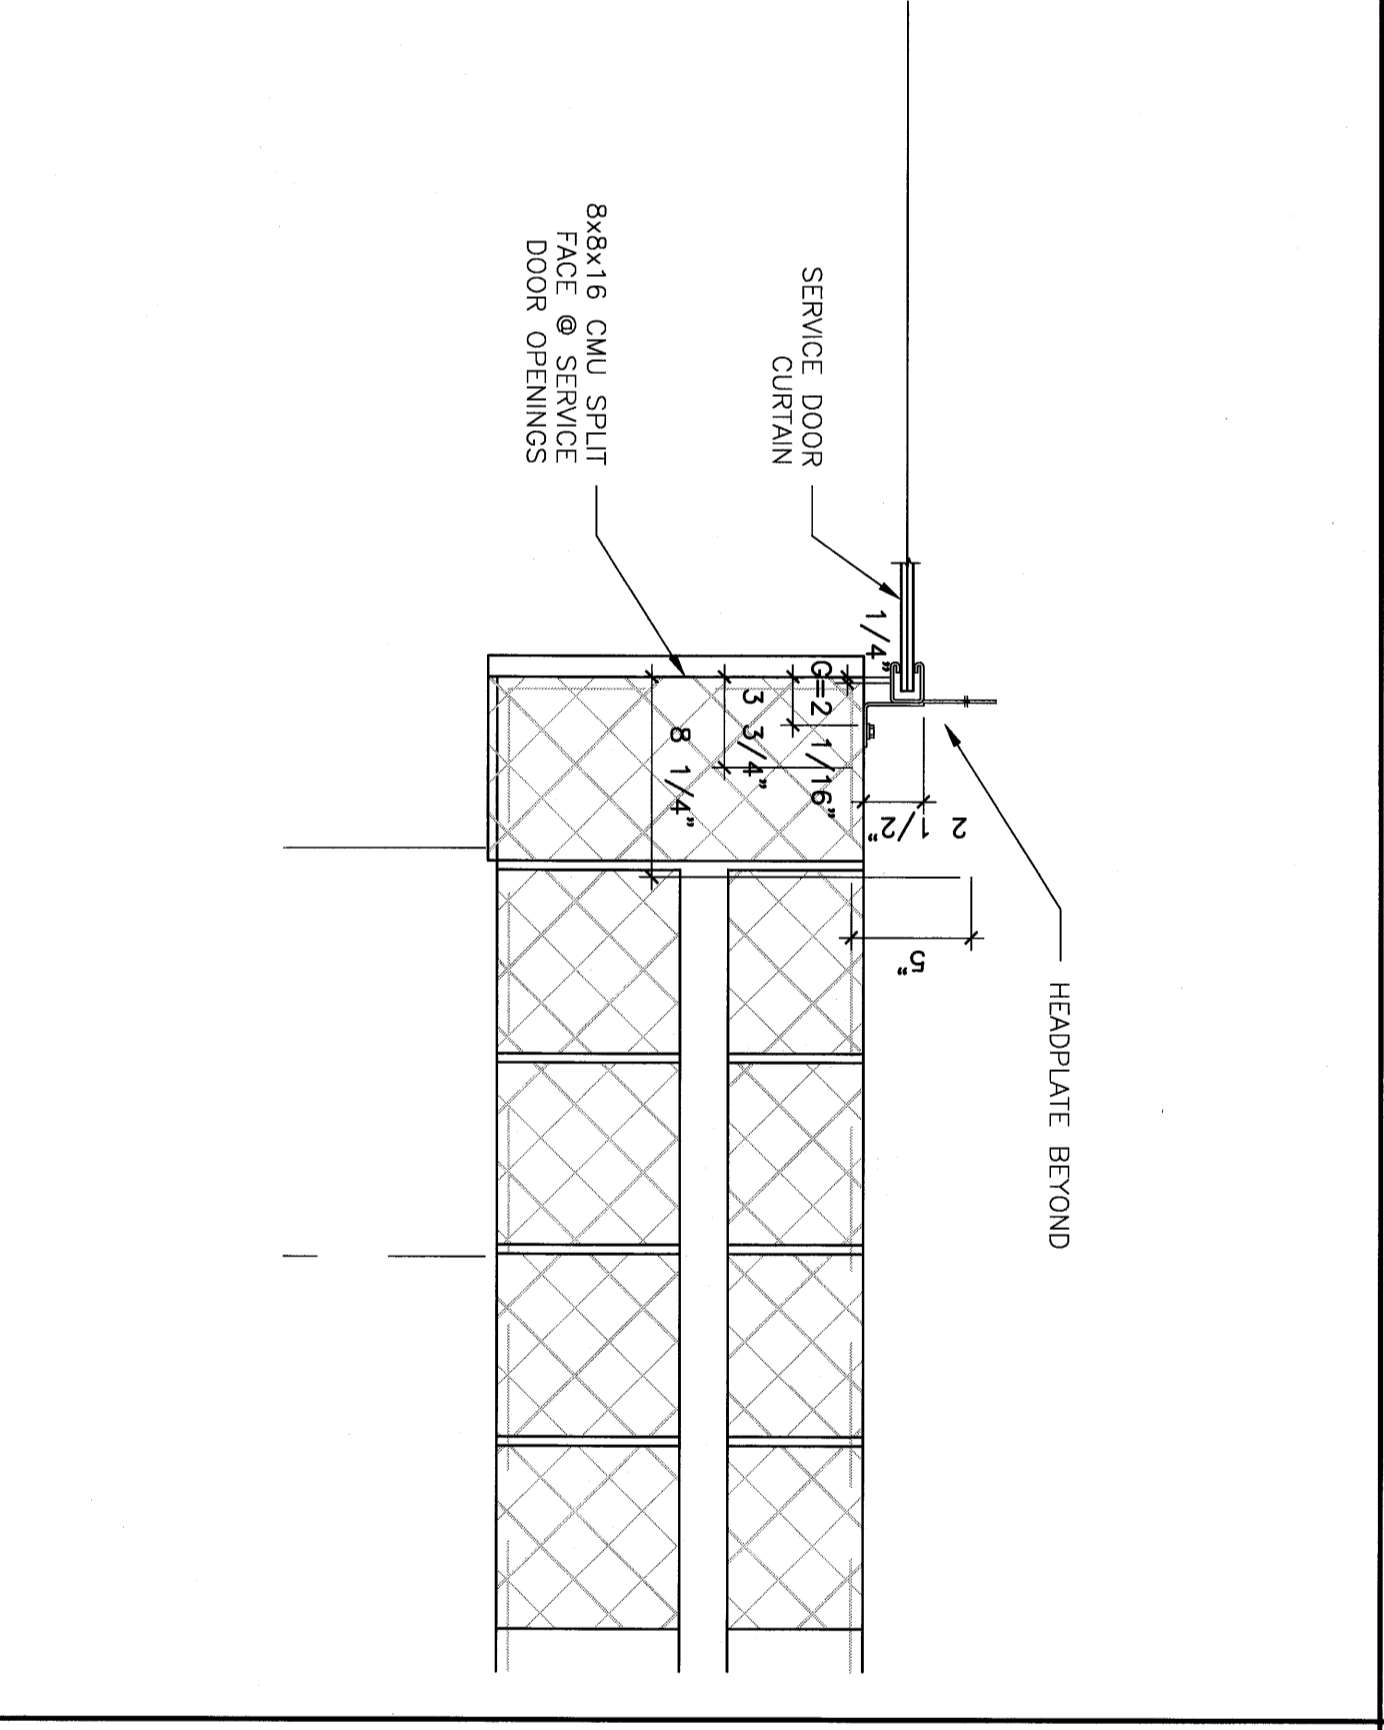

7 TYPICAL WALL DETAIL
 SCALE 1-1/2" = 1'-0"

DOMENECH HIGGS & KROCKMALNIC ARCHITECTS
 155 Massachusetts Ave.
 Boston, MA 02115
 617-267-6408
 Fax 617-267-1990

PMMI
 PORTLAND INTERNATIONAL JETPORT
 PHASE II
 PARKING GARAGE
 1001 WESTBROOK ST.,
 PORTLAND, MAINE

CITY OF PORTLAND
 PORTLAND, MAINE
 DEPARTMENT OF
 WATERFRONT AND
 TRANSPORTATION

CONFORMED SET
 FOR FIELD USE

TRUCK SHED SECTIONS & PLAN DETAILS

Scale: 1-1/2" = 1'-0"

No.	Date	Revision

Drawn By: A76
 Checked By: A76
 Job No: 2008
 Date: 2/20/08

Printing No: A76A

If this sheet is less than 30"x42" in size, it has been reduced. Graphic scales must be adjusted accordingly.