

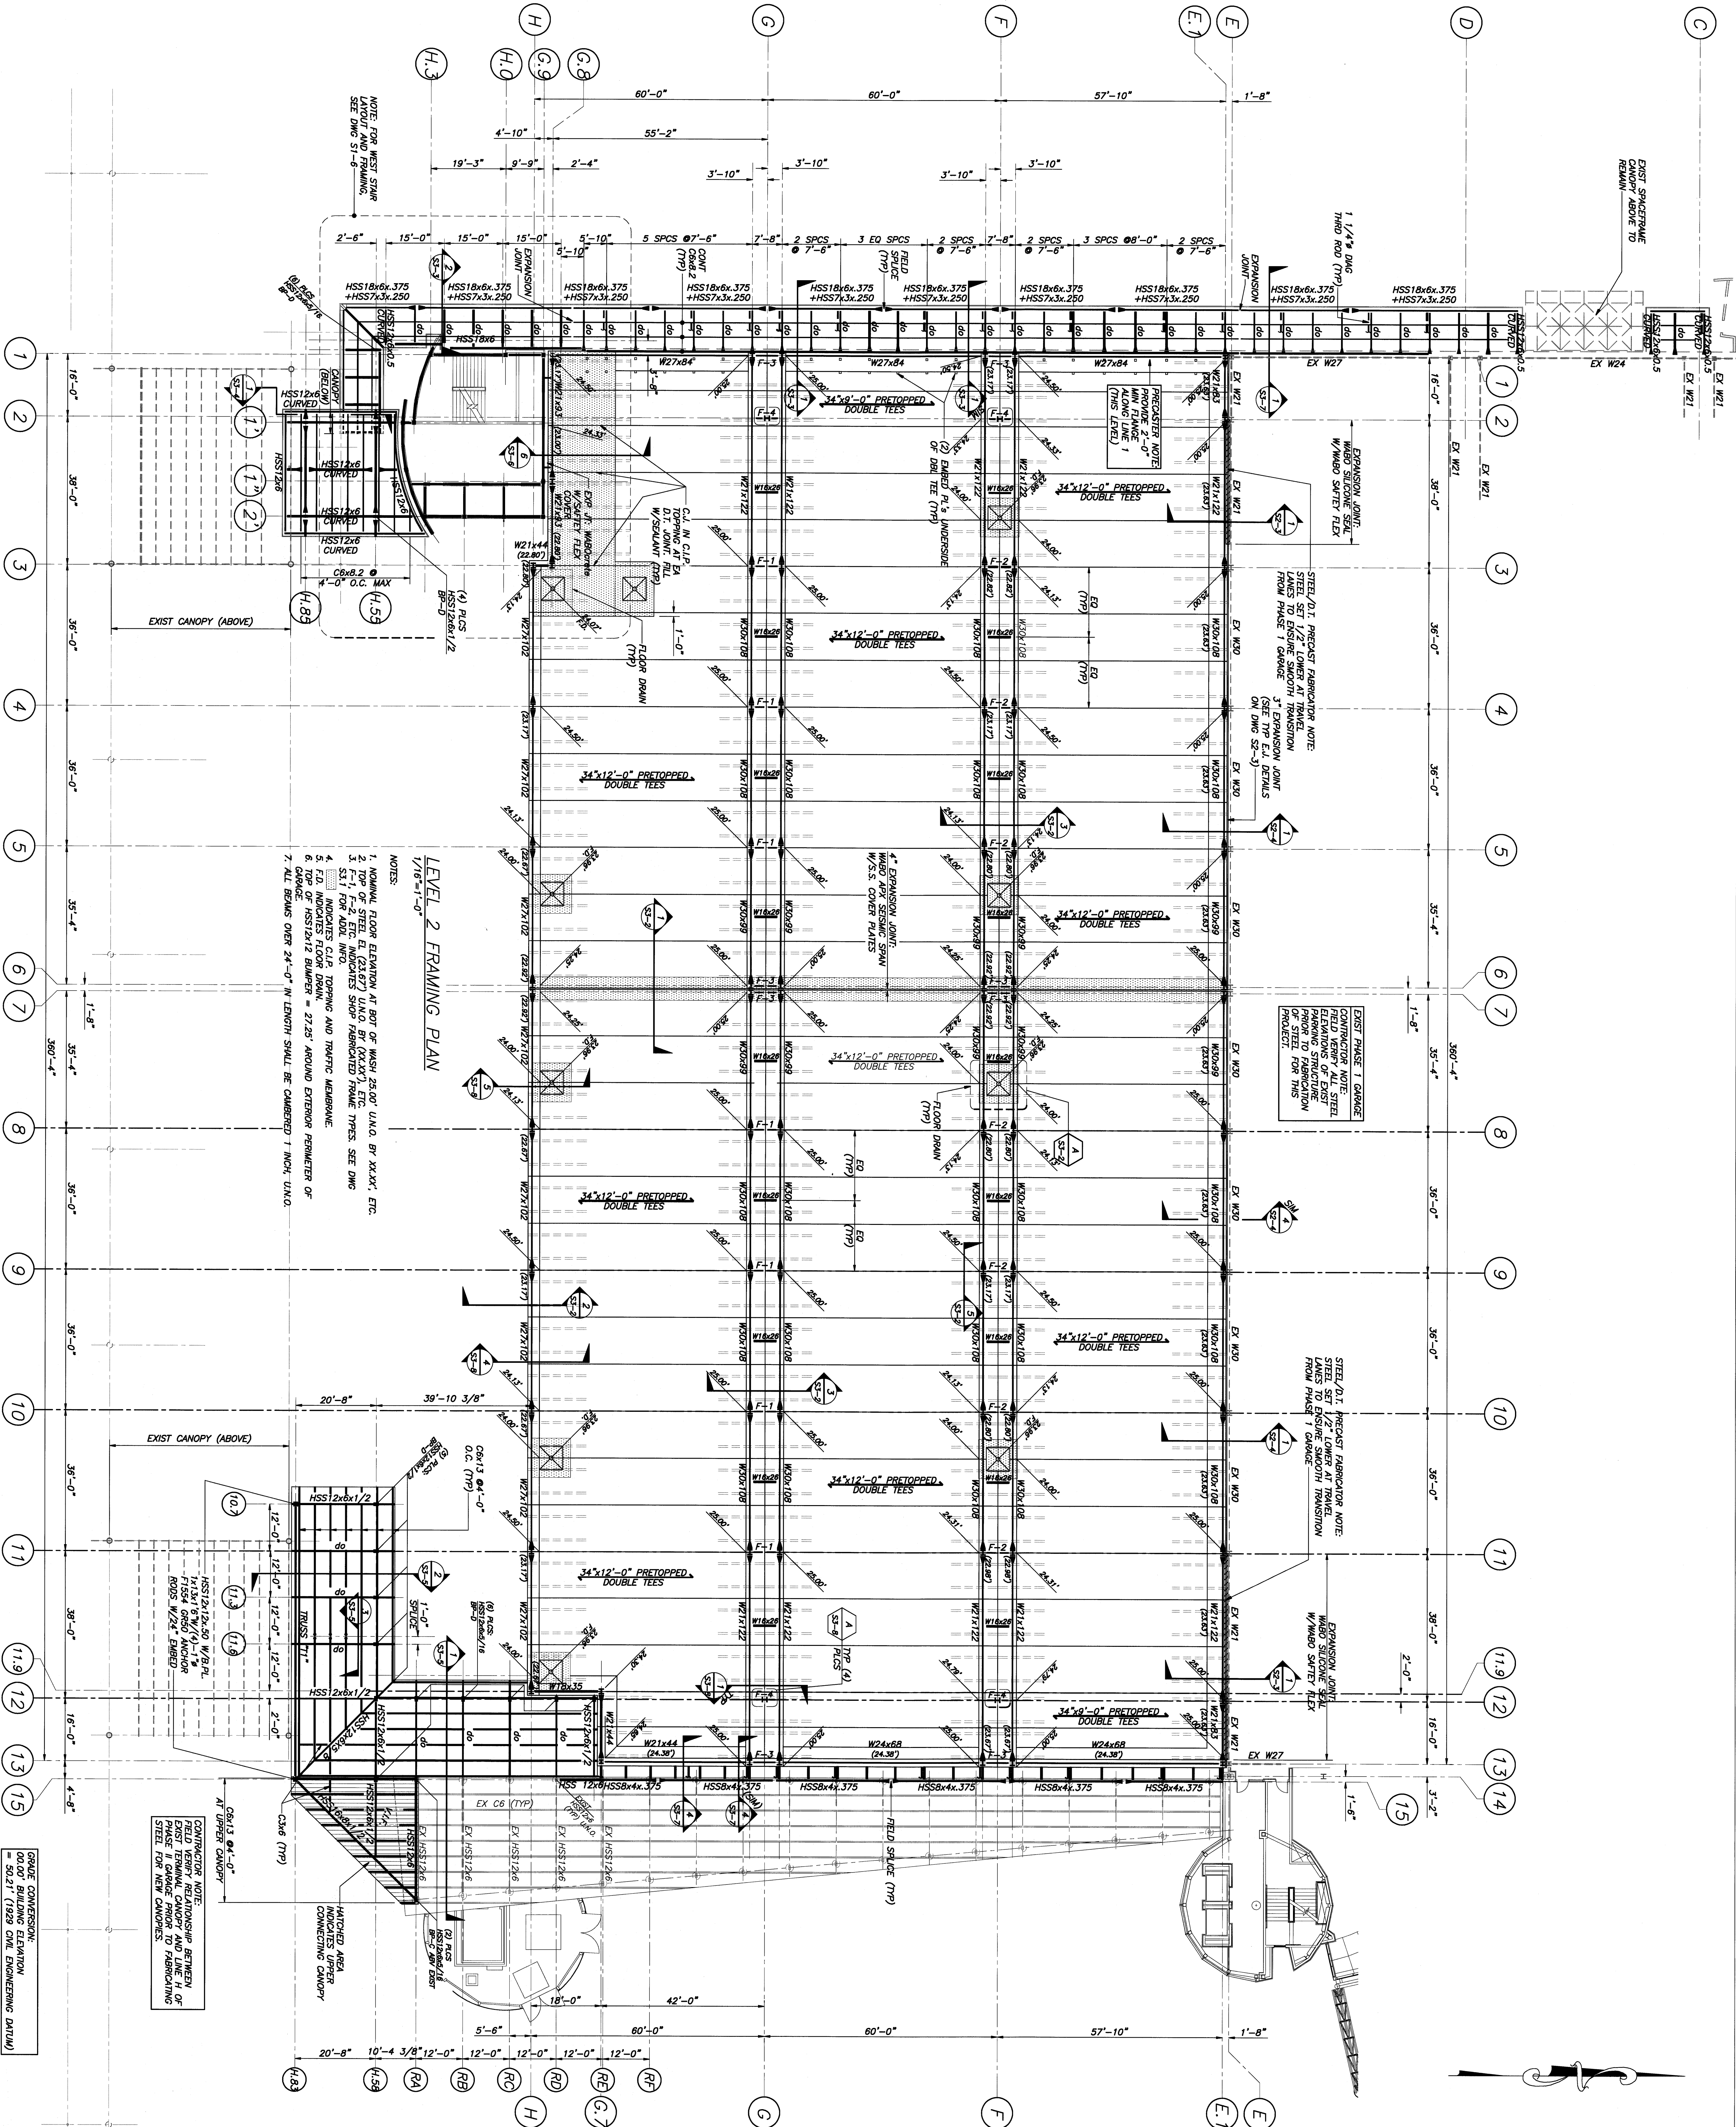


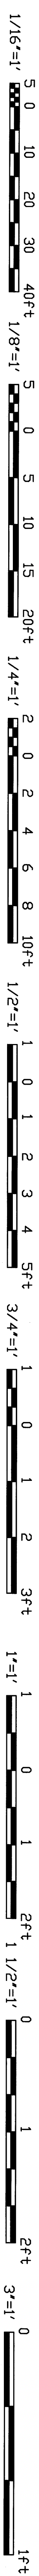

If this sheet is less than 30"x42" in size, it has been reduced. Graphic scales must be adjusted accordingly.

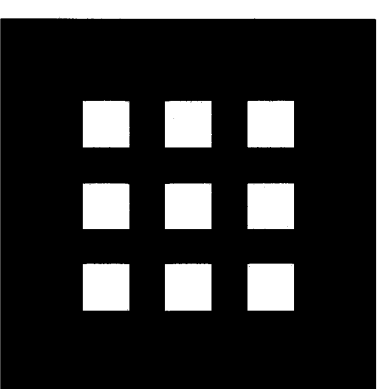

155 Massachusetts Ave
Boston, MA 02115
617-267-6408
Fax 617-267-1990

BECKER
structural engineers, inc.

75 York Street
Portland, ME 04101-4701
info@beckersinc.com

Tel 207-679-1838
Fax 207-679-1822
www.beckersinc.com

Conformed-Set for Field Use

CITY OF PORTLAND
PORTLAND, MAINE
DEPARTMENT OF
WATERFRONT AND
TRANSPORTATION

PORTLAND
INTERNATION
JETPORT

PHASE II
PARKING GARAGE

1001 WESTBROOK ST.
PORTLAND, MAINE

[illegible]

LEVEL 2 TRAINING PLAN

Scale
4/400 = 41.1

File Name	
Drawn By	
App	
Checked By	
TAM	
Job No.	1466
Date	
Drawing No.	S1-2