



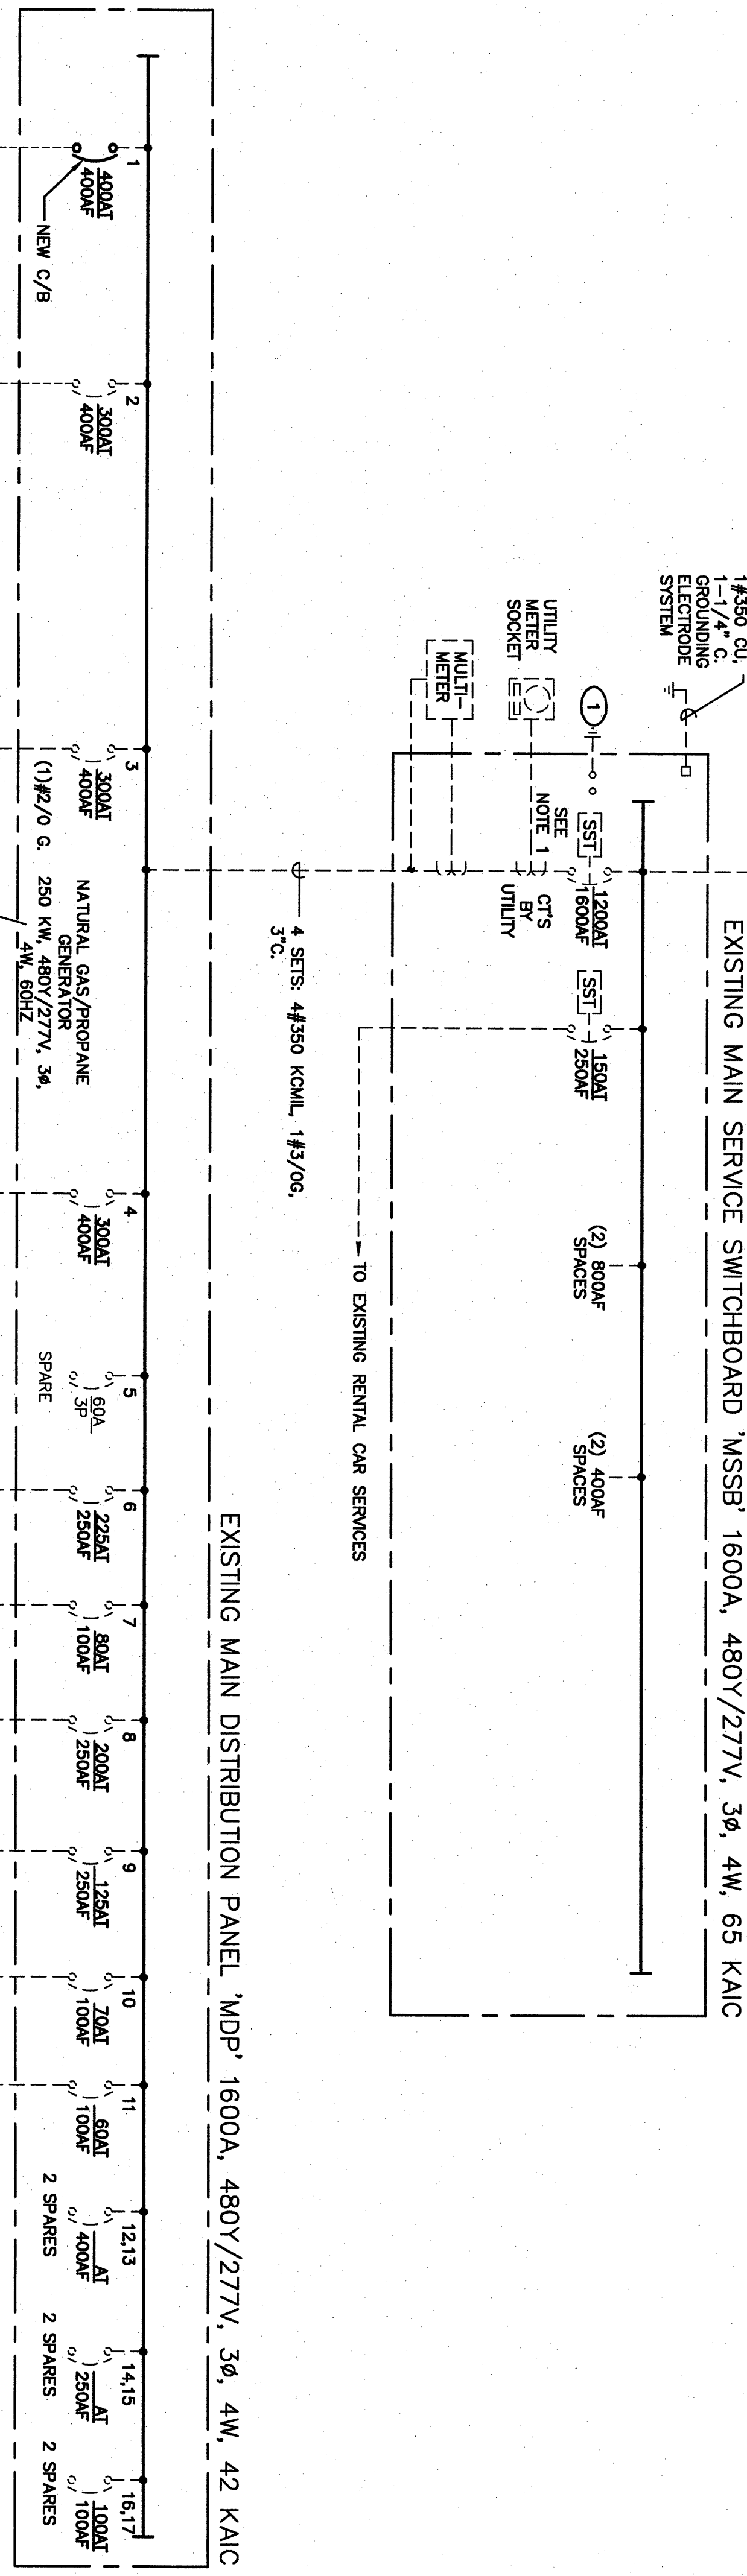

NOTE 1:
THE MAIN BREAKERS SHALL BE 100% GREEN, SOLID STATE TRIP
TYPE WITH ADJUSTABLE SETTINGS FOR:
• CURRENT SETTING
• LONG TIME PICKUP
• GROUND FAULT PICKUP & DELAY







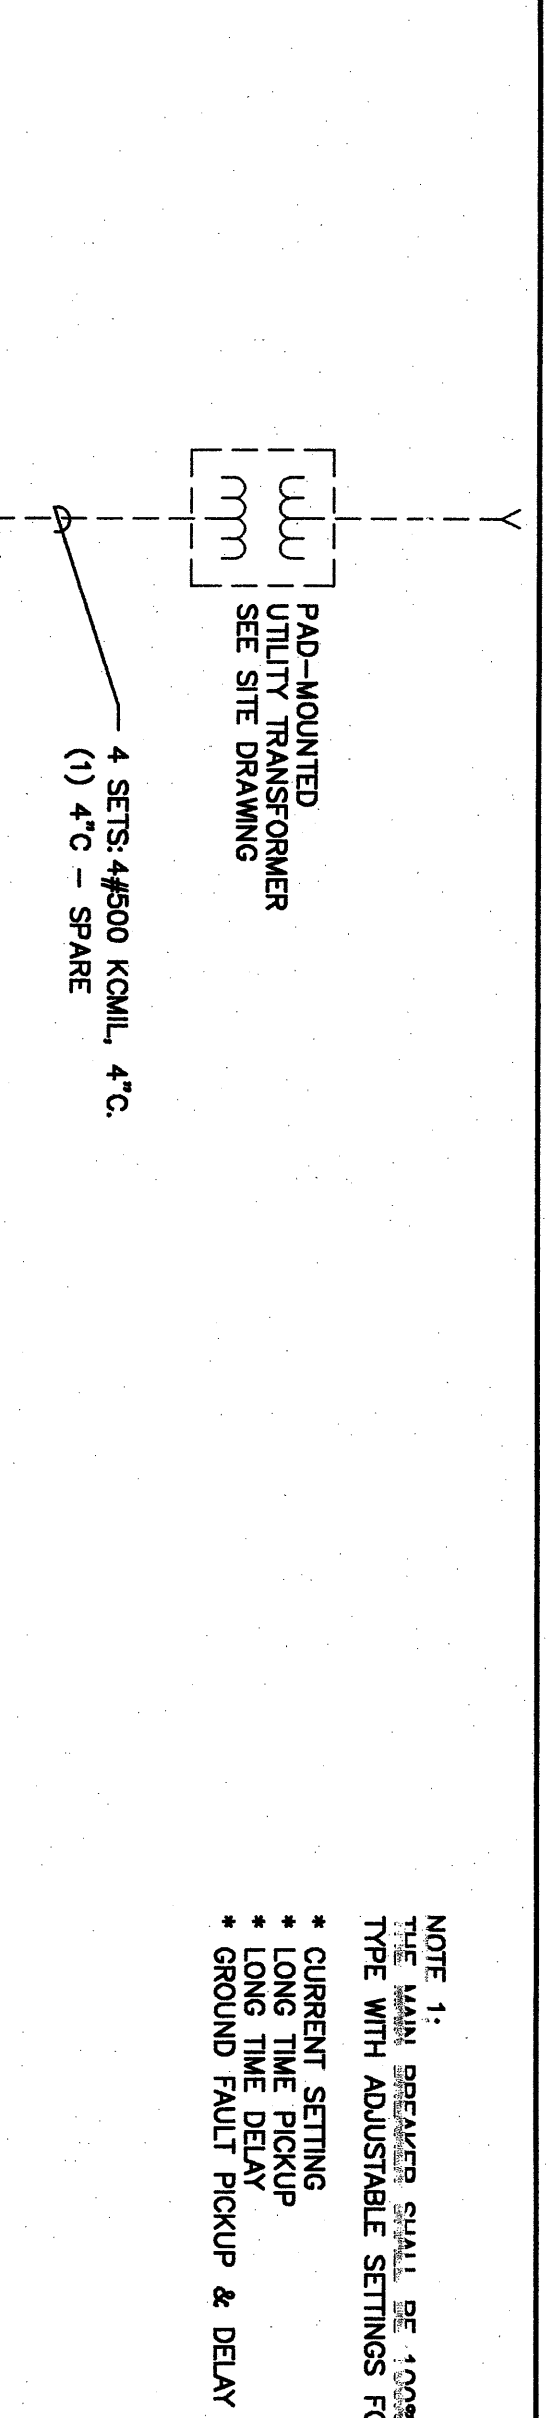


NOTES:
1. SEE SPECIFICATION FOR ACCEPTABLE CONDUCTOR TYPES
2. CONDUIT SIZES SHOWN ARE MINIMUM.

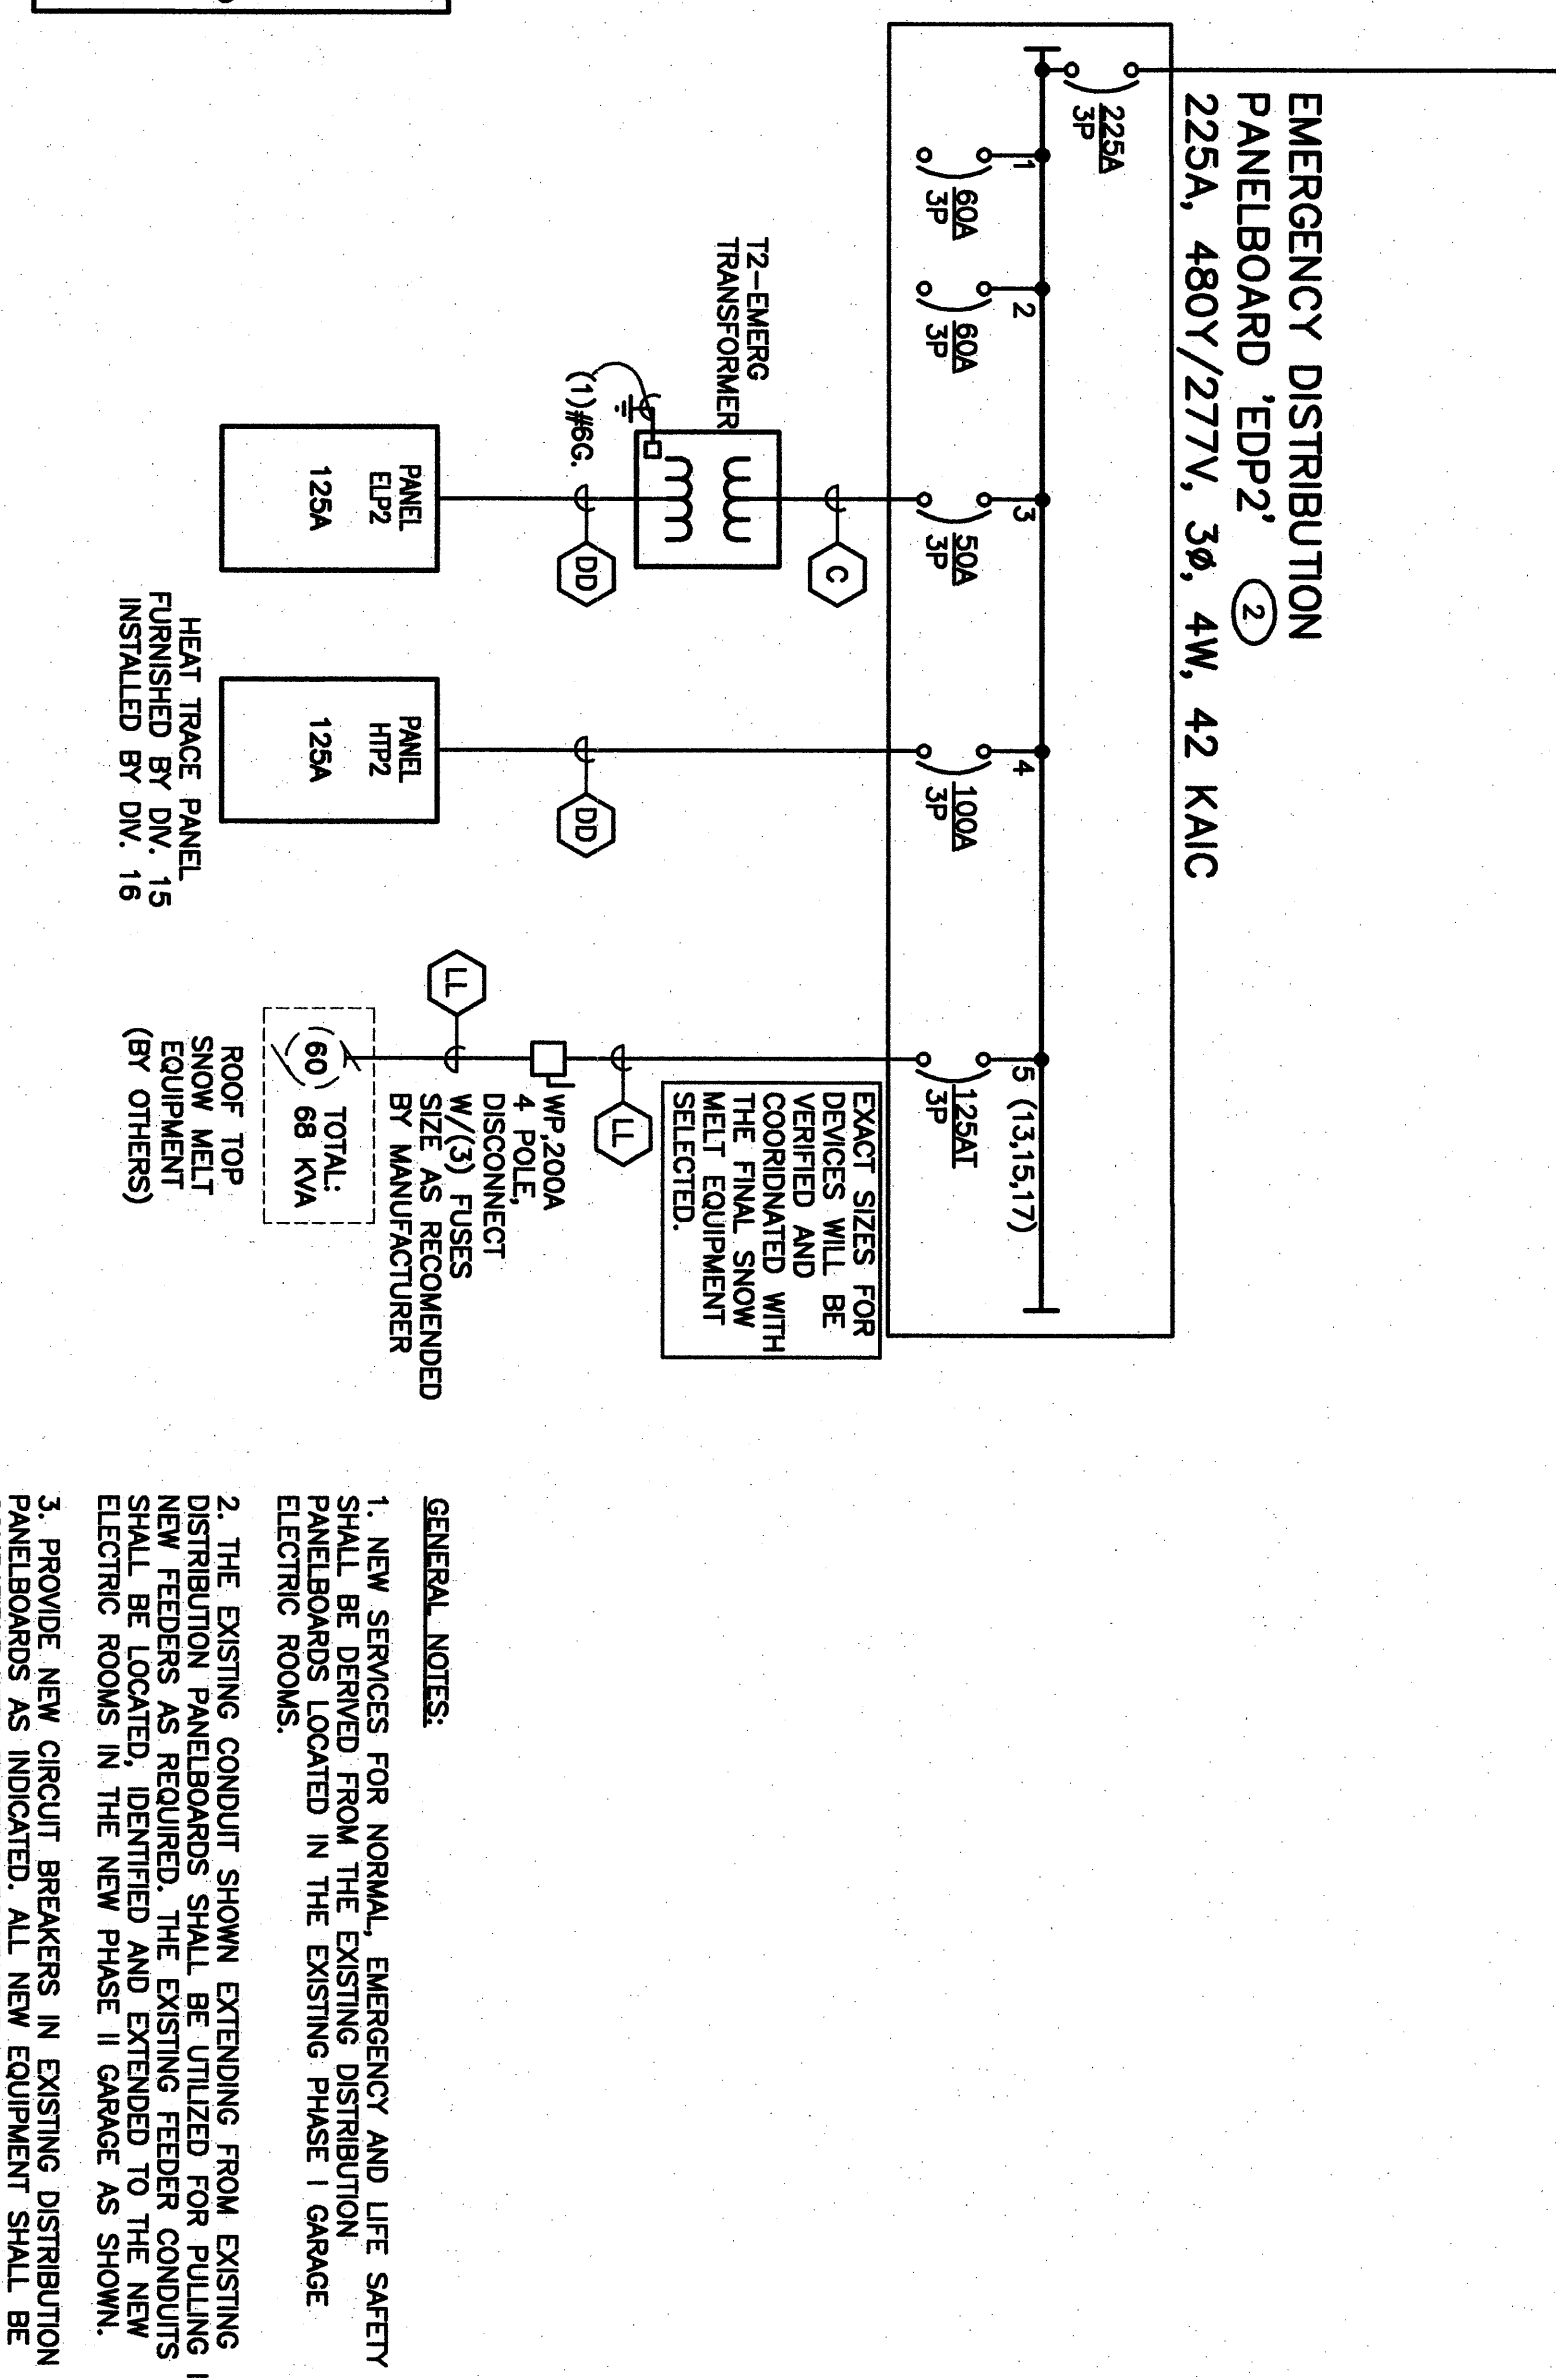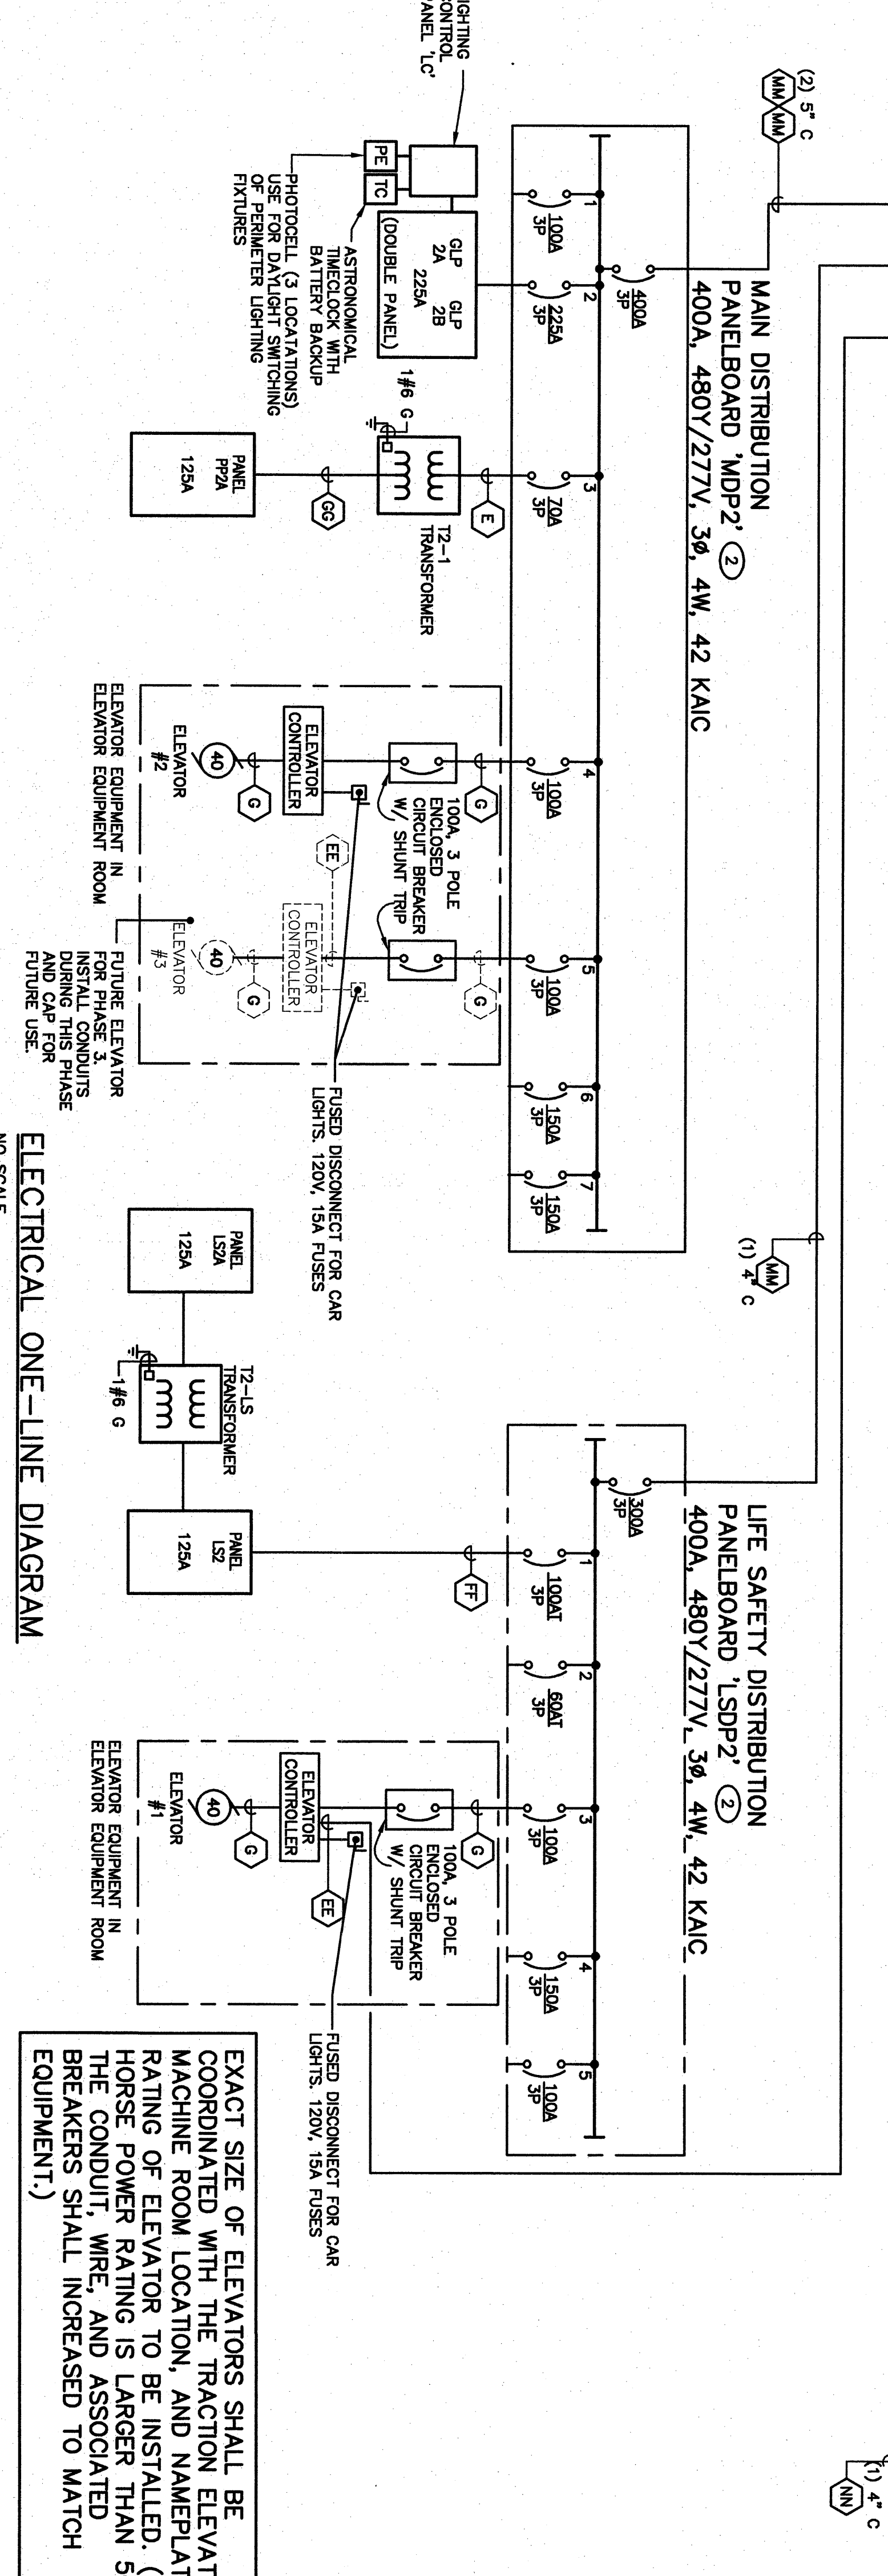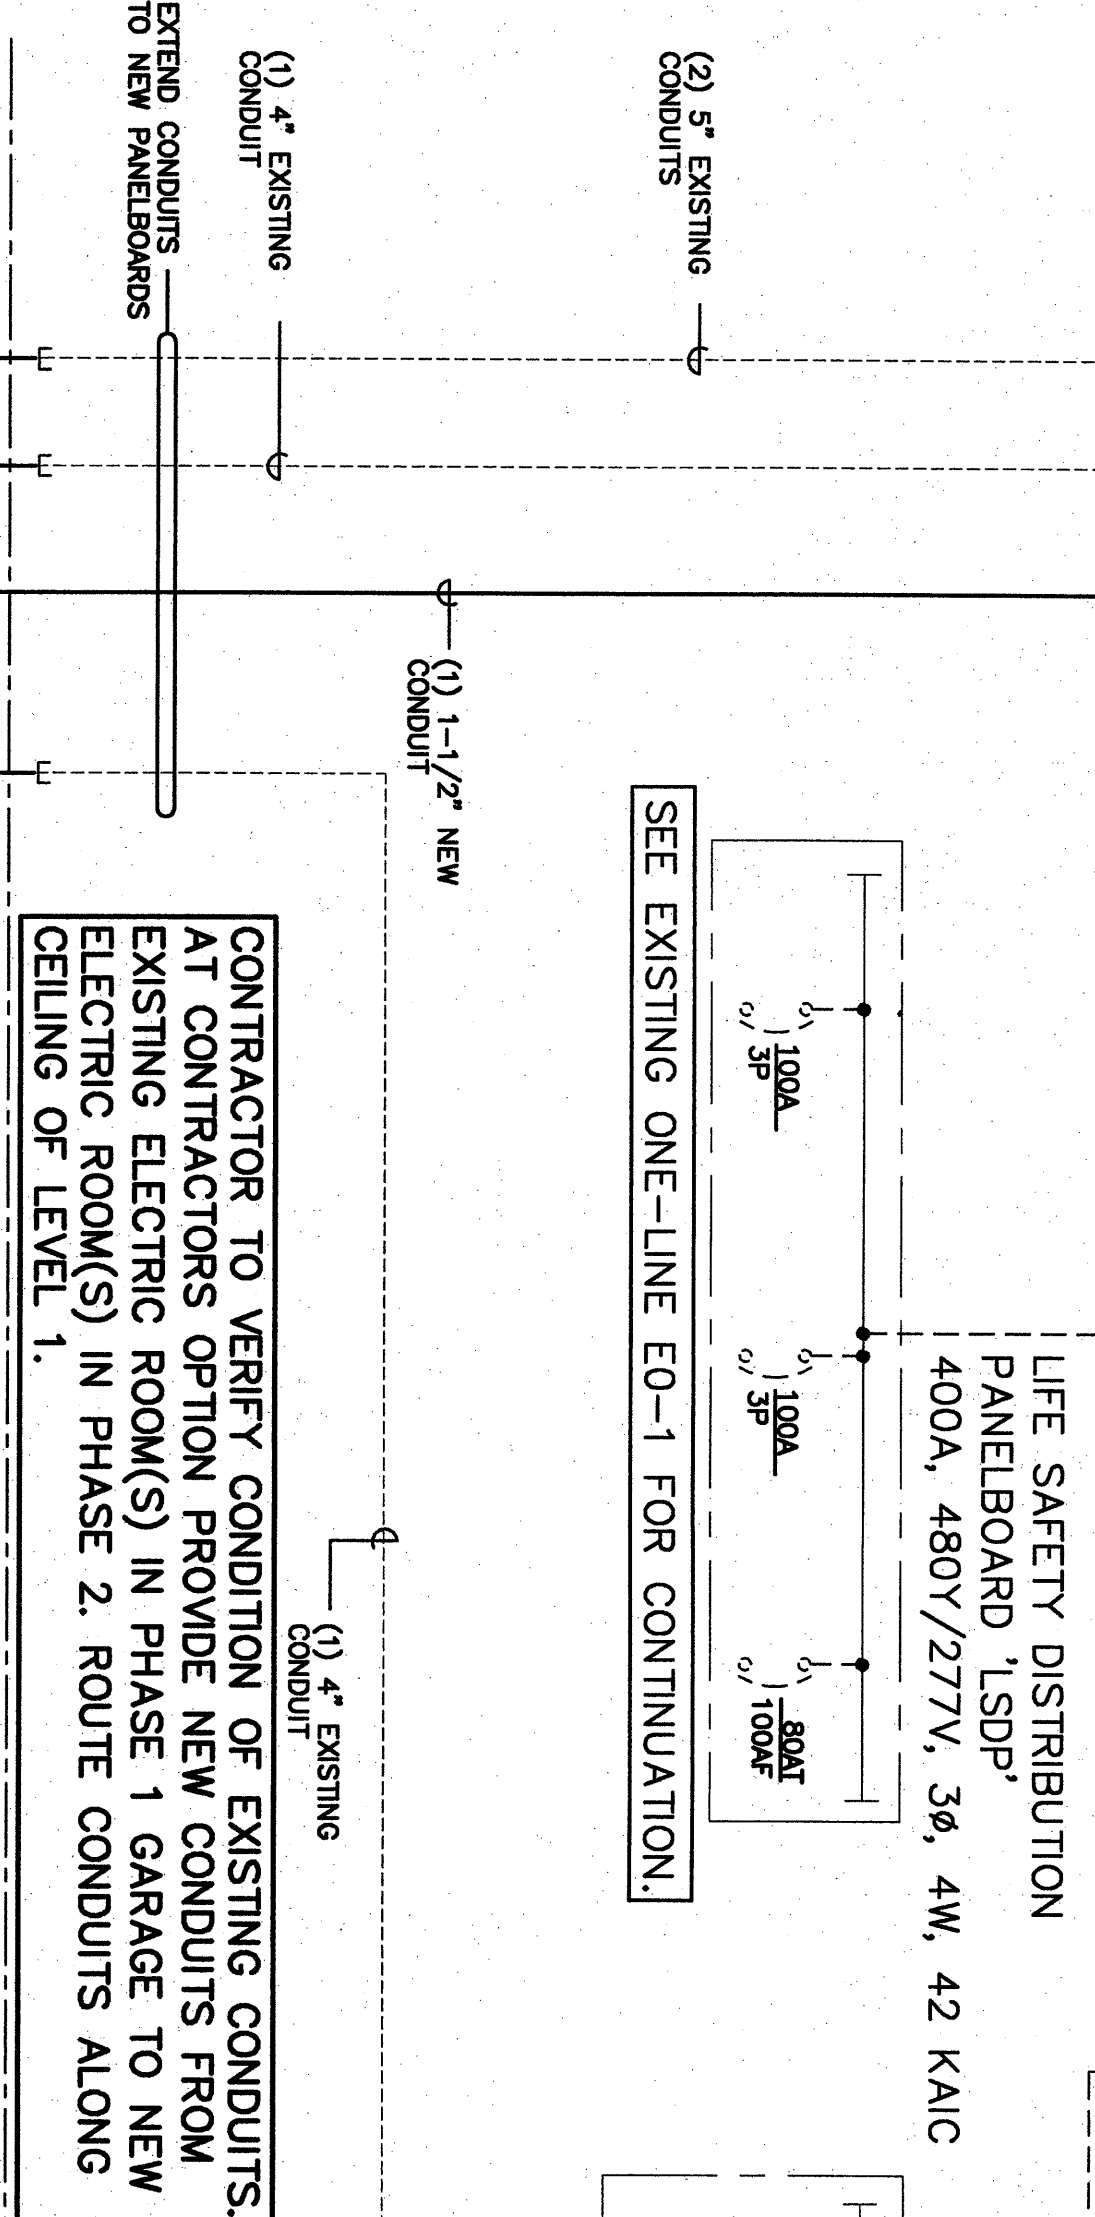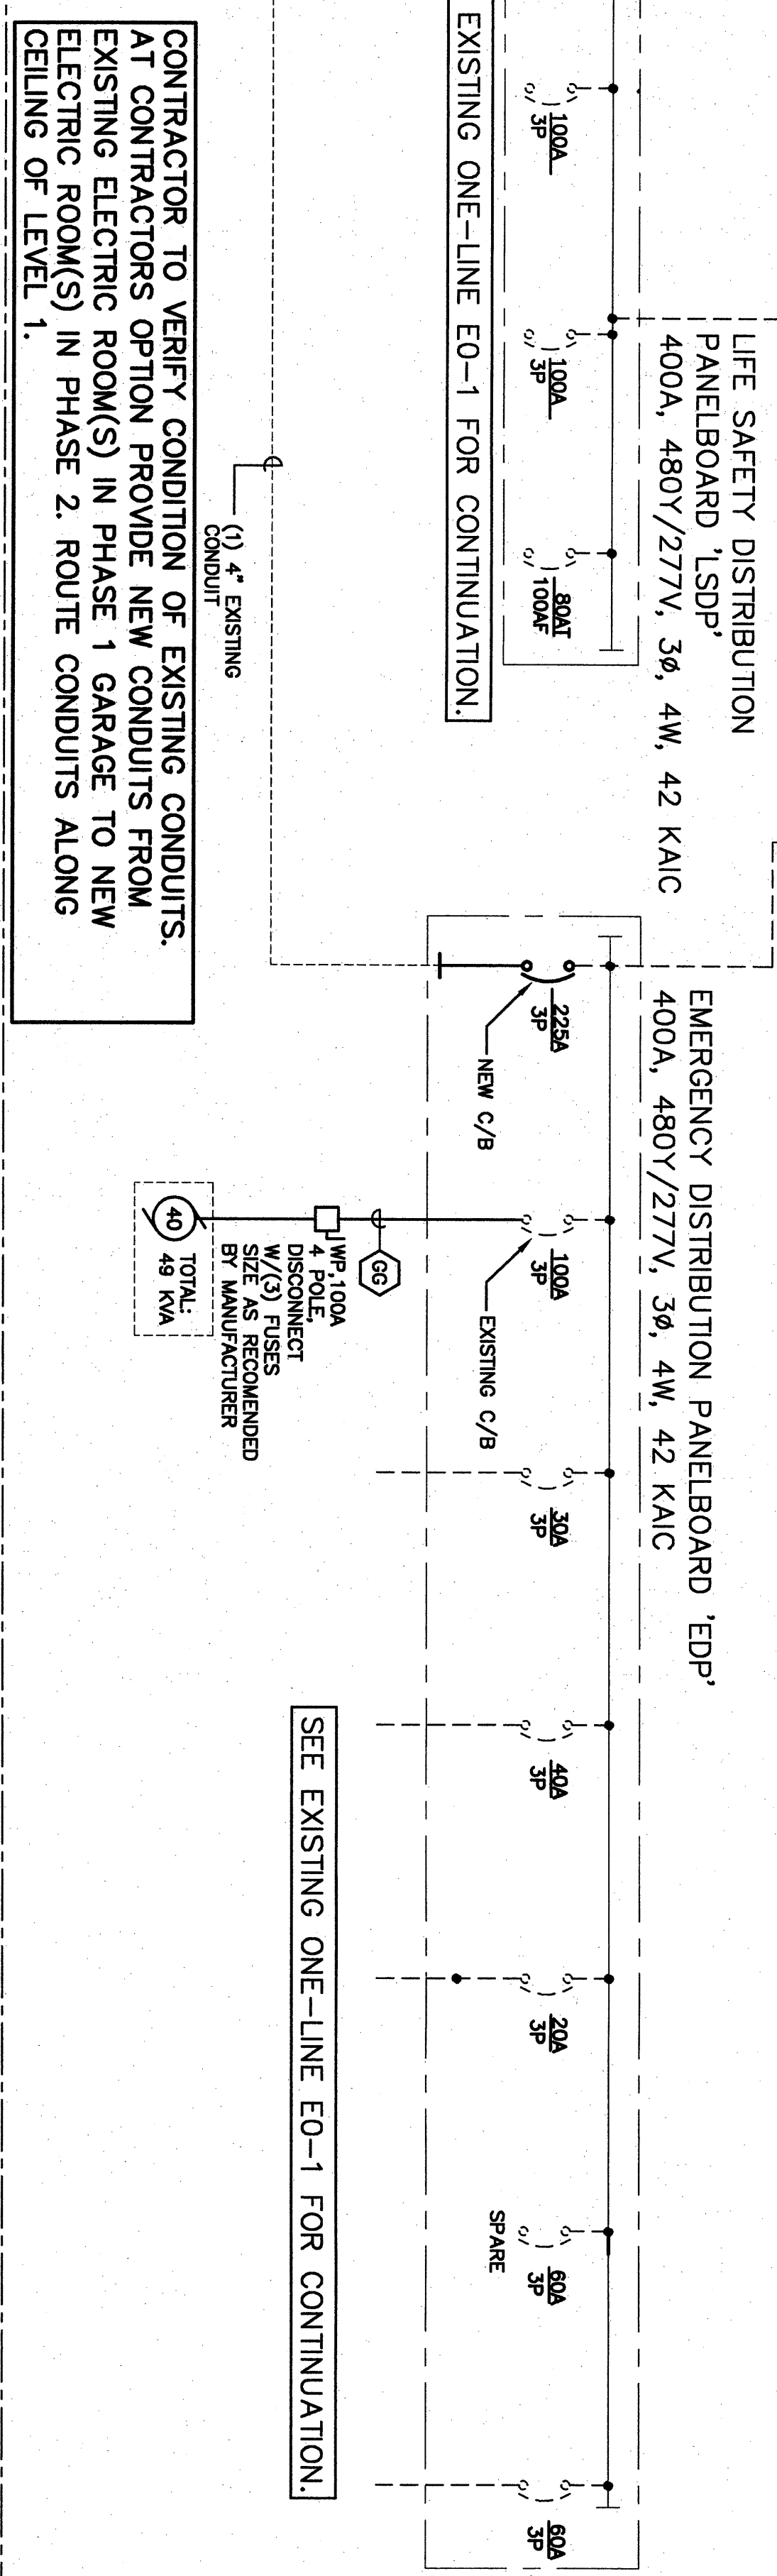

CONFORMED SET FOR FIELD USE

CITY OF PORTLAND
DEPARTMENT OF WATERFRONT AND TRANSPORTATION

PORTLAND INTERNATIONAL JETPORT
PHASE II
PARKING GARAGE
1001 WESTBROOK ST.,
PORTLAND, MAINE

Starbuck
Shuttle Consulting Services Inc.
275 State Street
Portland, ME 04101-3800
Tel. 207.775.3211
Fax. 207.775.6434
www.starbuck.com

DOMENECH
HICKS &
KROCKMALLING
ARCHITECTS
155 Massachusetts Ave.
Boston, MA 02115
617-267-6408
Fax 617-267-1890

ELECTRICAL ONE-LINE DIAGRAM
E0-2