


1/16"=1' 0 10 20 30 40ft 1/8"=1' 0 5 10 15 20ft 1/4"=1' 0 2 4 6 8 10ft 1/2"=1' 0 1 2 3 4 5ft 3/4"=1' 0 1 2 3ft 1"=1' 0 1 2 3ft 1 1/2"=1' 0 1 2ft 3"=1' 0 1ft

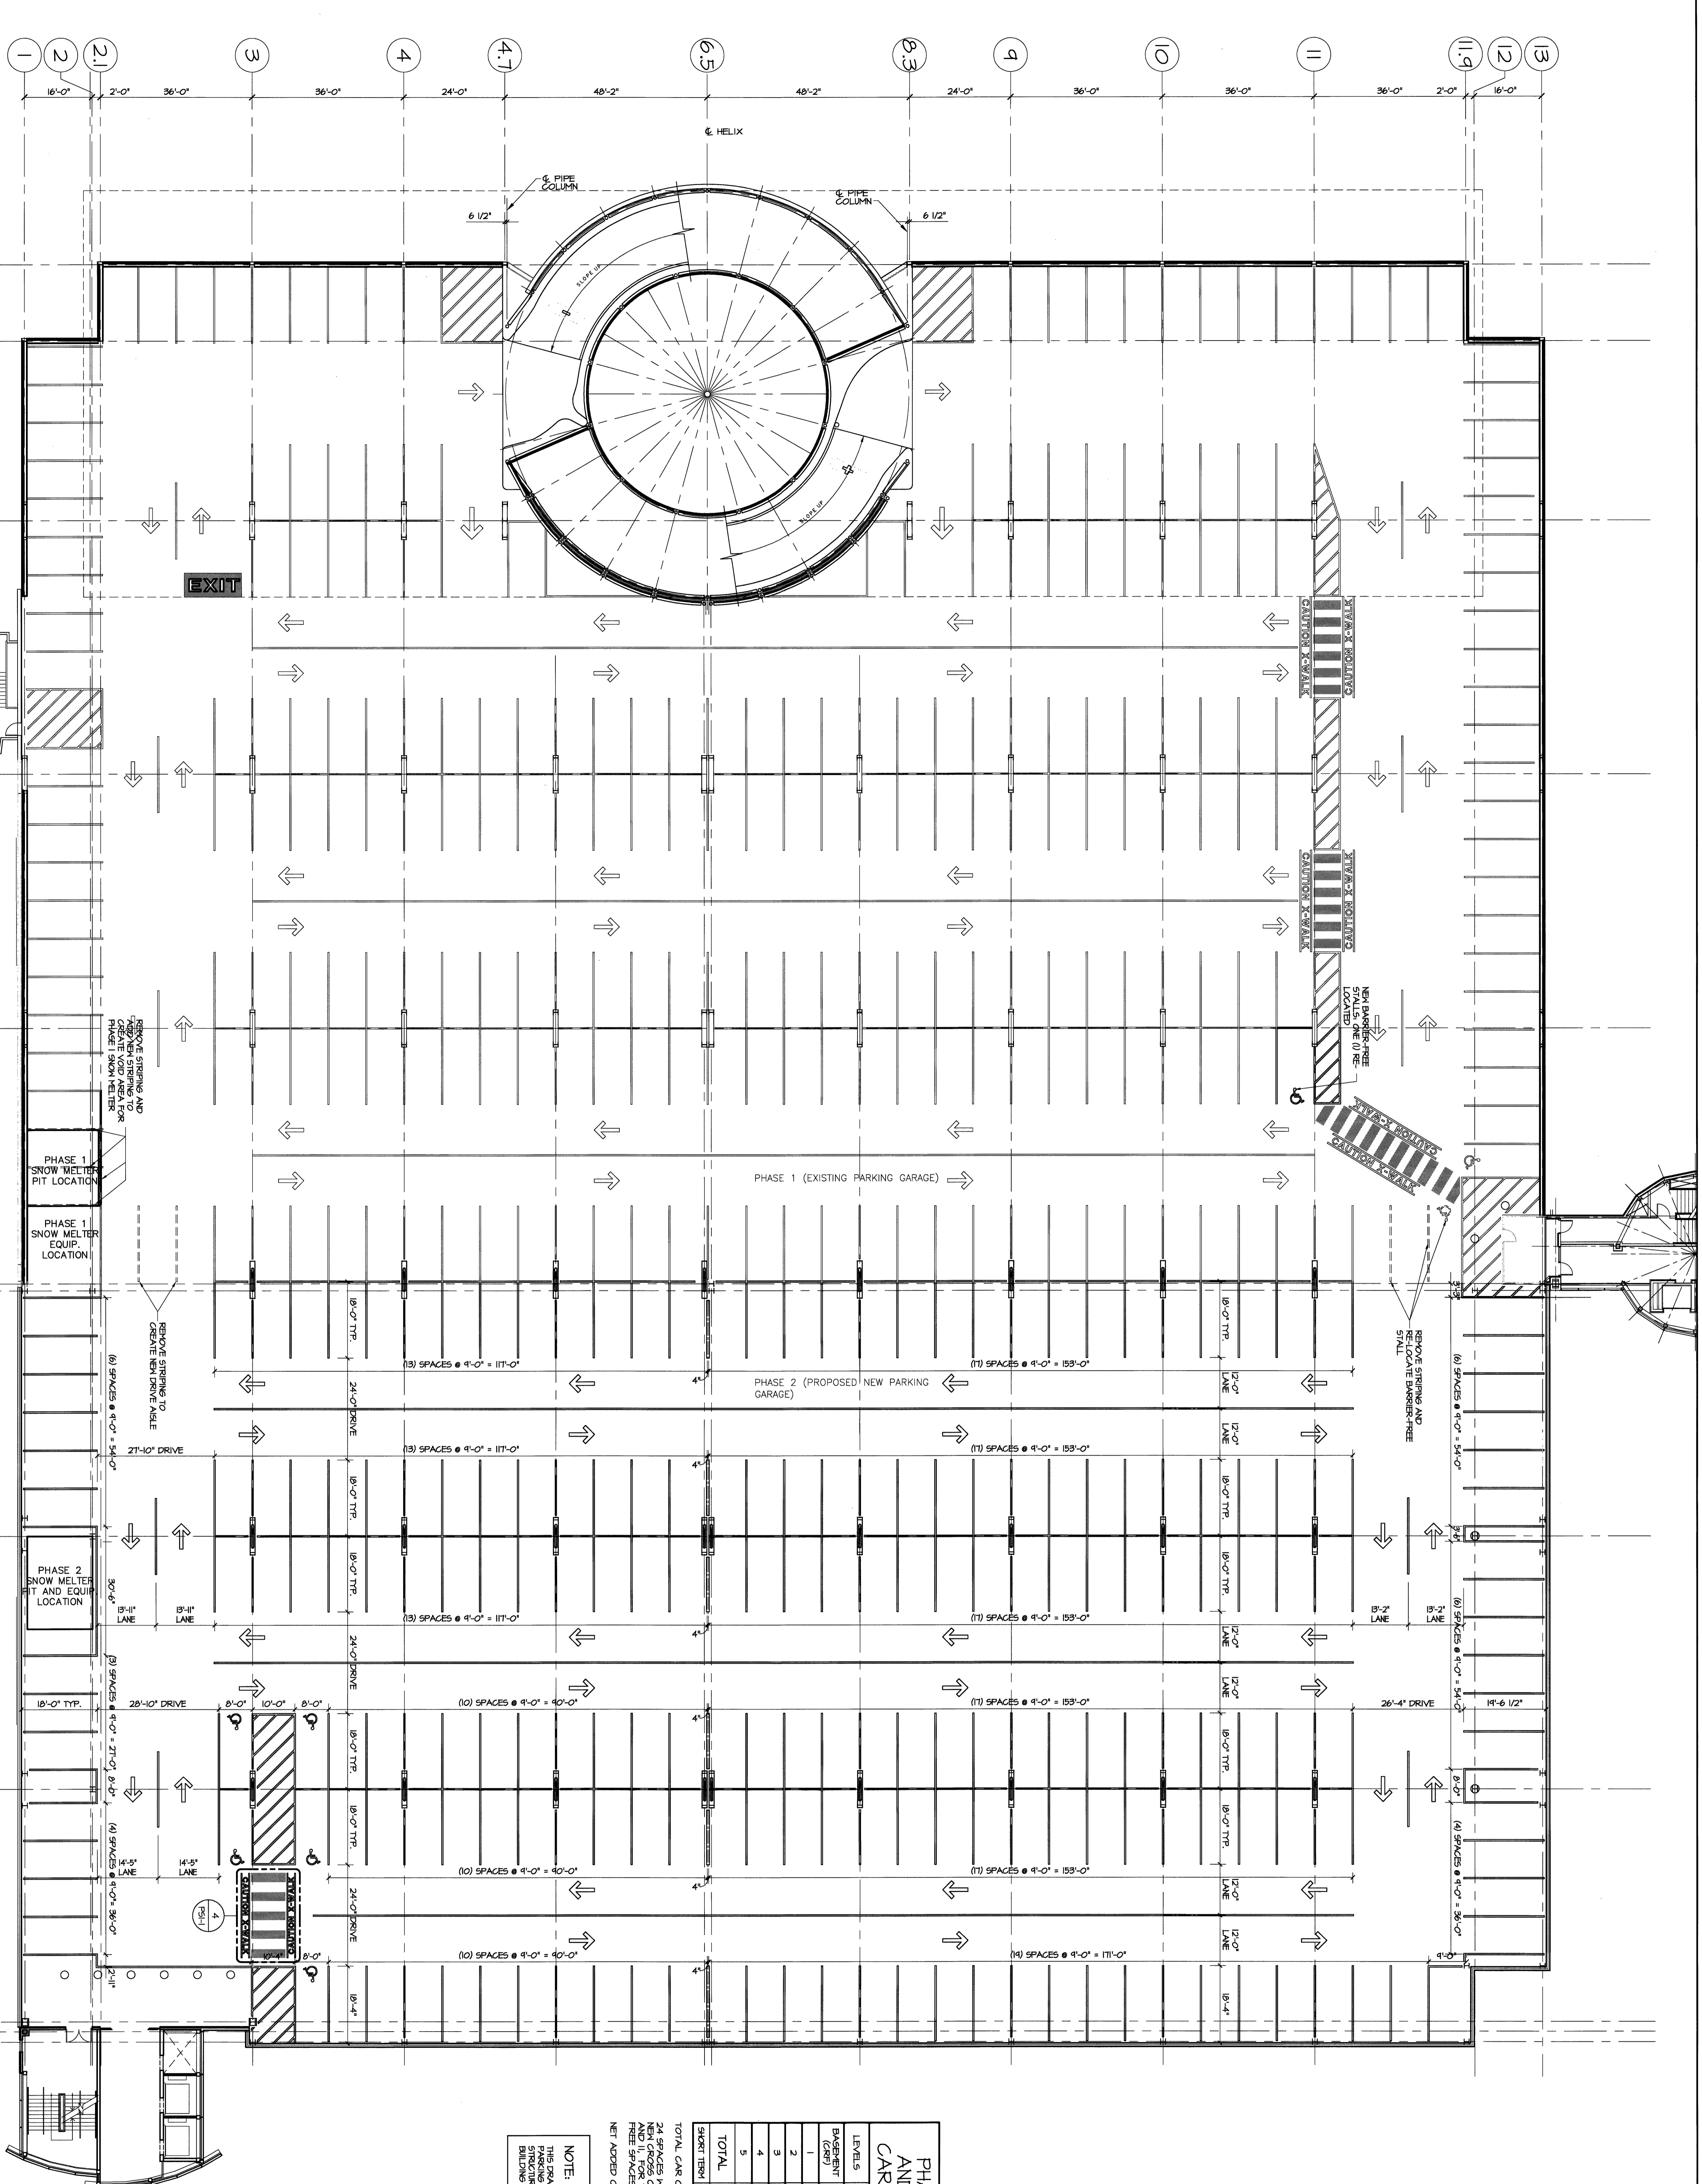

PHASE I (EXISTING) AND PHASE II (NEW) CAR COUNT SUMMARY

LEVELS	TOTAL SIZE	BARBERS	TOTAL
(CAR)	4'-0"		
1	379	0	379
2	459	6	465
3	459	6	465
4	459	7	466
5	459	7	466
TOTAL	2361	34	2395
NET ADDED CAR COUNT	246	5	250


NOTE:
THIS PLAN IS INTENDED FOR THE PURPOSE OF
STRUCTURAL DRAWINGS GOVERNOR FOR THE OTHER
STAGES OF CONSTRUCTION.

**LEVEL 5 PARKING STRIPING PLAN
FOR PH I (EXISTING) & PH II (NEW)**
SCALE: 1/8" = 1'-0"

ISSUED FOR CONSTRUCTION

CITY OF PORTLAND
PORTLAND, MAINE

DEPARTMENT OF
WATERFRONT AND
TRANSPORTATION



PORTLAND
INTERNATIONAL
JETPORT

PHASE II
PARKING GARAGE
1001 WESTBROOK ST.,
PORTLAND, MAINE

**DOMENECH
HICKS &
KROOKMALNIC
ARCHITECTS**

155 Massachusetts Ave.
Boston, MA 02115
617-267-6408
Fax 617-267-1990

**Parking Consultants
Planners
Engineers**

RICH
& ASSOCIATES

21800 West 7th Mile, Suite 200
Portland, Oregon 97201
Phone 503-253-8800
Fax 503-253-8800
www.RichAssoc.com

FILE NAME: 0228PS-2.5
DRAWN BY: MRS/LMTS
CHECKED BY: III/8/07
JOB NO.: 0628
DATE: 11/16/06

PS2-5

If this sheet is less than 30" x 42" in size, it has been reduced (and accordingly).