


In size, it has been reduced.
Graphic scales must be adjusted accordingly.

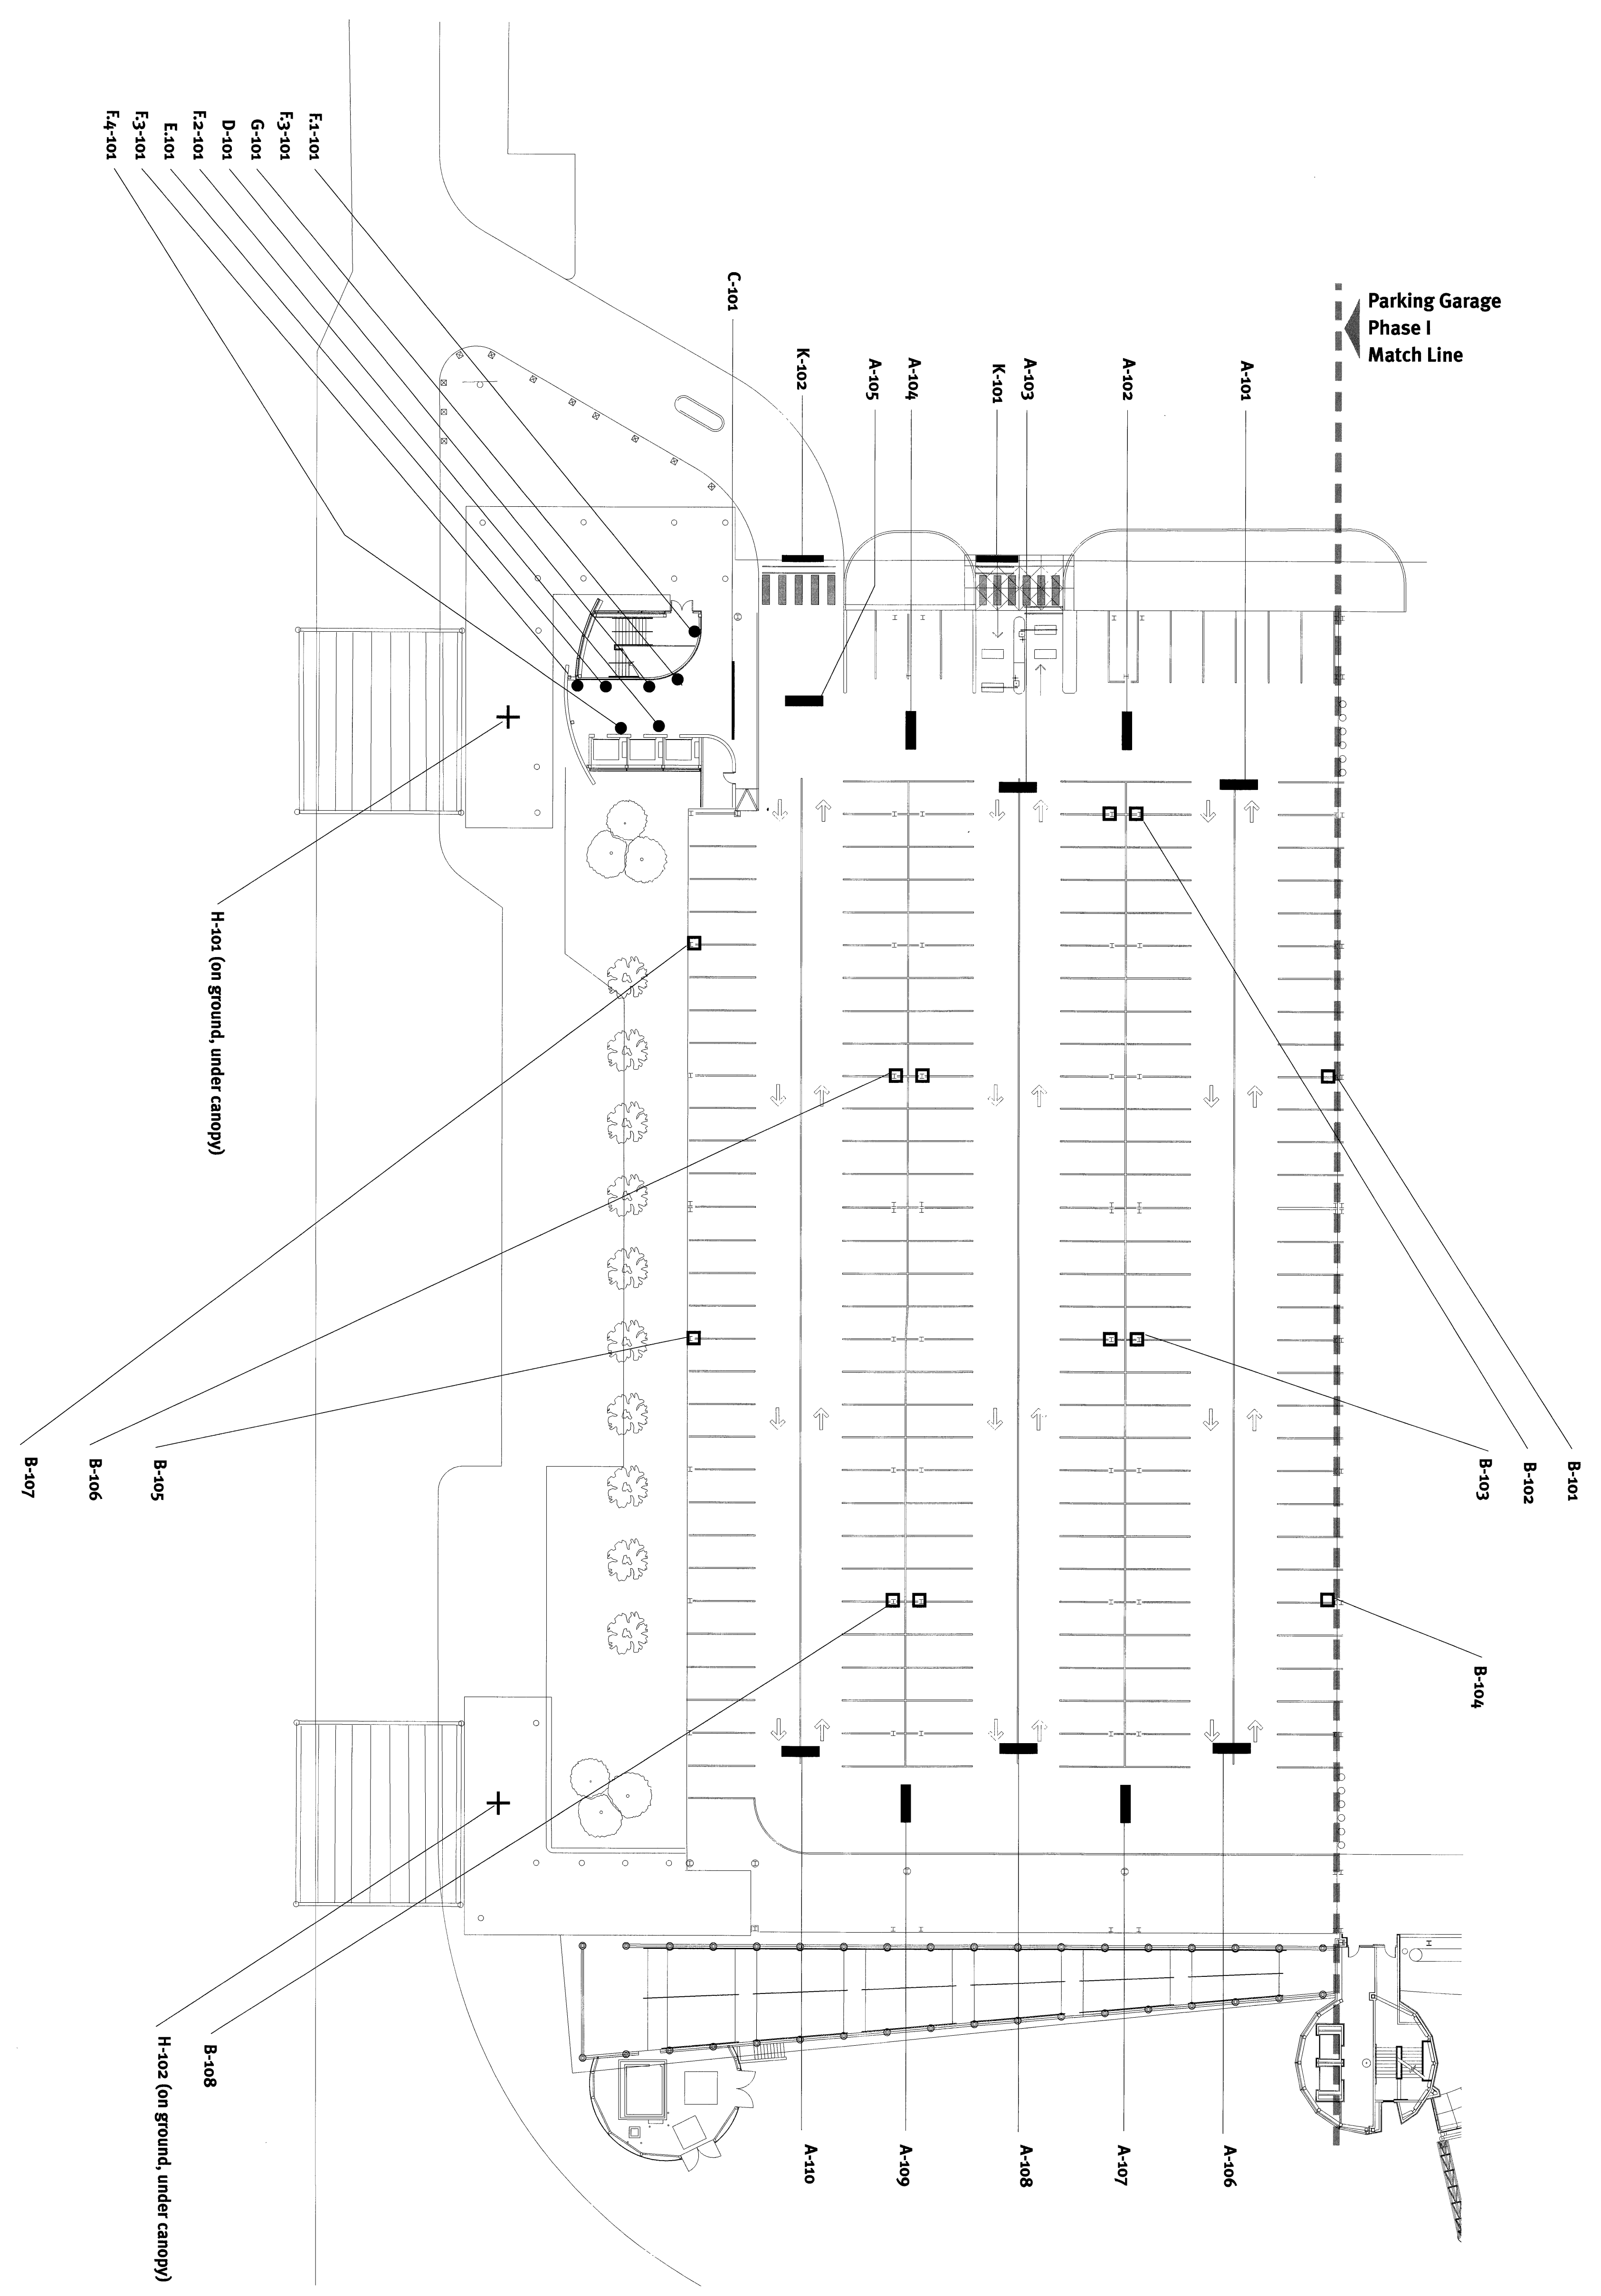

- F1-101
- F3-101
- G-101
- D-101
- F2-101
- E-101
- F3-101
- FA-101

H-101 (on ground, under canopy)

B-107

B-106

B-105

B-101

B-102

B-103

B-104

H-102 (on ground, under canopy)

B-108

A-110

A-109

A-108

A-107

A-106

C-101

K-102

A-105

A-104


K-101

A-103

A-102

A-101

Parking Garage Phase I Match Line

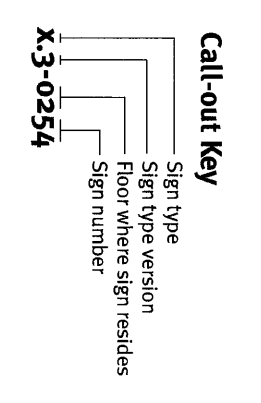

Call-out Key
 Sign type
 Location
 Sign number
 X-3-0254

No.	Date	Revisions

Sign Location Plan
Level 1


PHASE II
PARKING GARAGE
1001 WESTBROOK ST.,
PORTLAND, MAINE

PMI
 PORTLAND INTERNATIONAL JETPORT
 CITY OF PORTLAND PORTLAND, MAINE
 DEPARTMENT OF WATERFRONT AND TRANSPORTATION

ISSUED FOR CONSTRUCTION

Design:Clark
 ENVIRONMENTAL GRAPHIC DESIGN

DOMENECH HICKS & KROCKMALNIC ARCHITECTS
 155 Massachusetts Ave.
 Boston, MA 02115
 617-267-6408
 Fax 617-267-1990

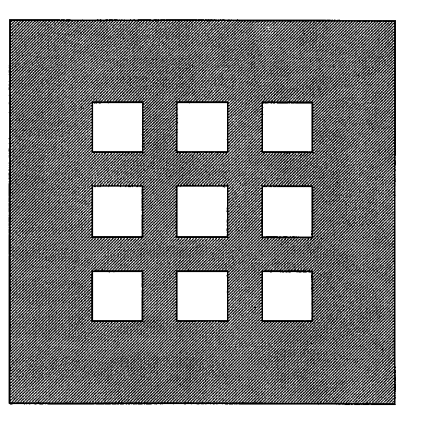

SL-1-1

11/16/07