


In size, it has been reduced. Graphic scales must be adjusted accordingly.

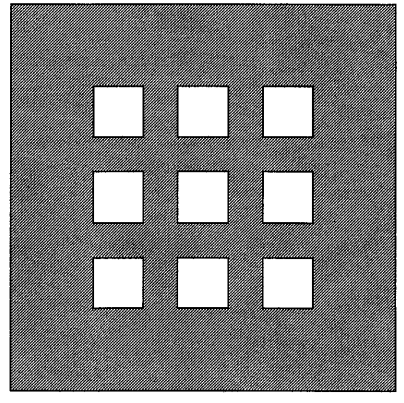


**DOMENECH
HICKS &
KROCKMALNIC
ARCHITECTS**

155 Massachusetts Ave.
Boston, MA 02115
017-267-6408
Fax 017-267-1990

Design:Clark
ARCHITECTURAL DESIGN

**ISSUED FOR
CONSTRUCTION**

**CITY OF PORTLAND
PORTLAND, MAINE
DEPARTMENT OF
WATERFRONT AND
TRANSPORTATION**

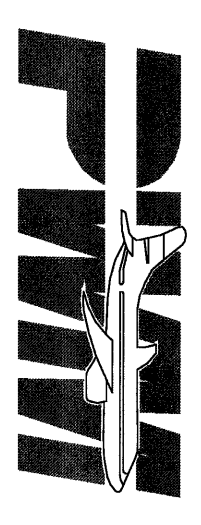

**PORTLAND
INTERNATIONAL
JETPORT**



**PHASE II
PARKING GARAGE
1001 WESTBROOK ST.,
PORTLAND, MAINE**

No.	Date	Revisions



**Sign Location Plan
Level 2 / Level 3**

Scale	None
Title	Sign Location Plan Level 2 / Level 3
File Name	
Drawn By	DMC
Checked By	DMC
Job No.	2003
Date	11/16/07
Drawing No.	

SL-1-2

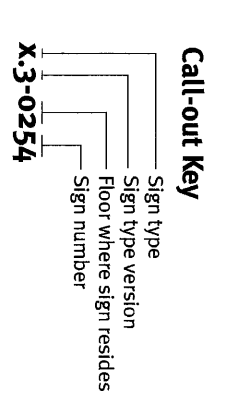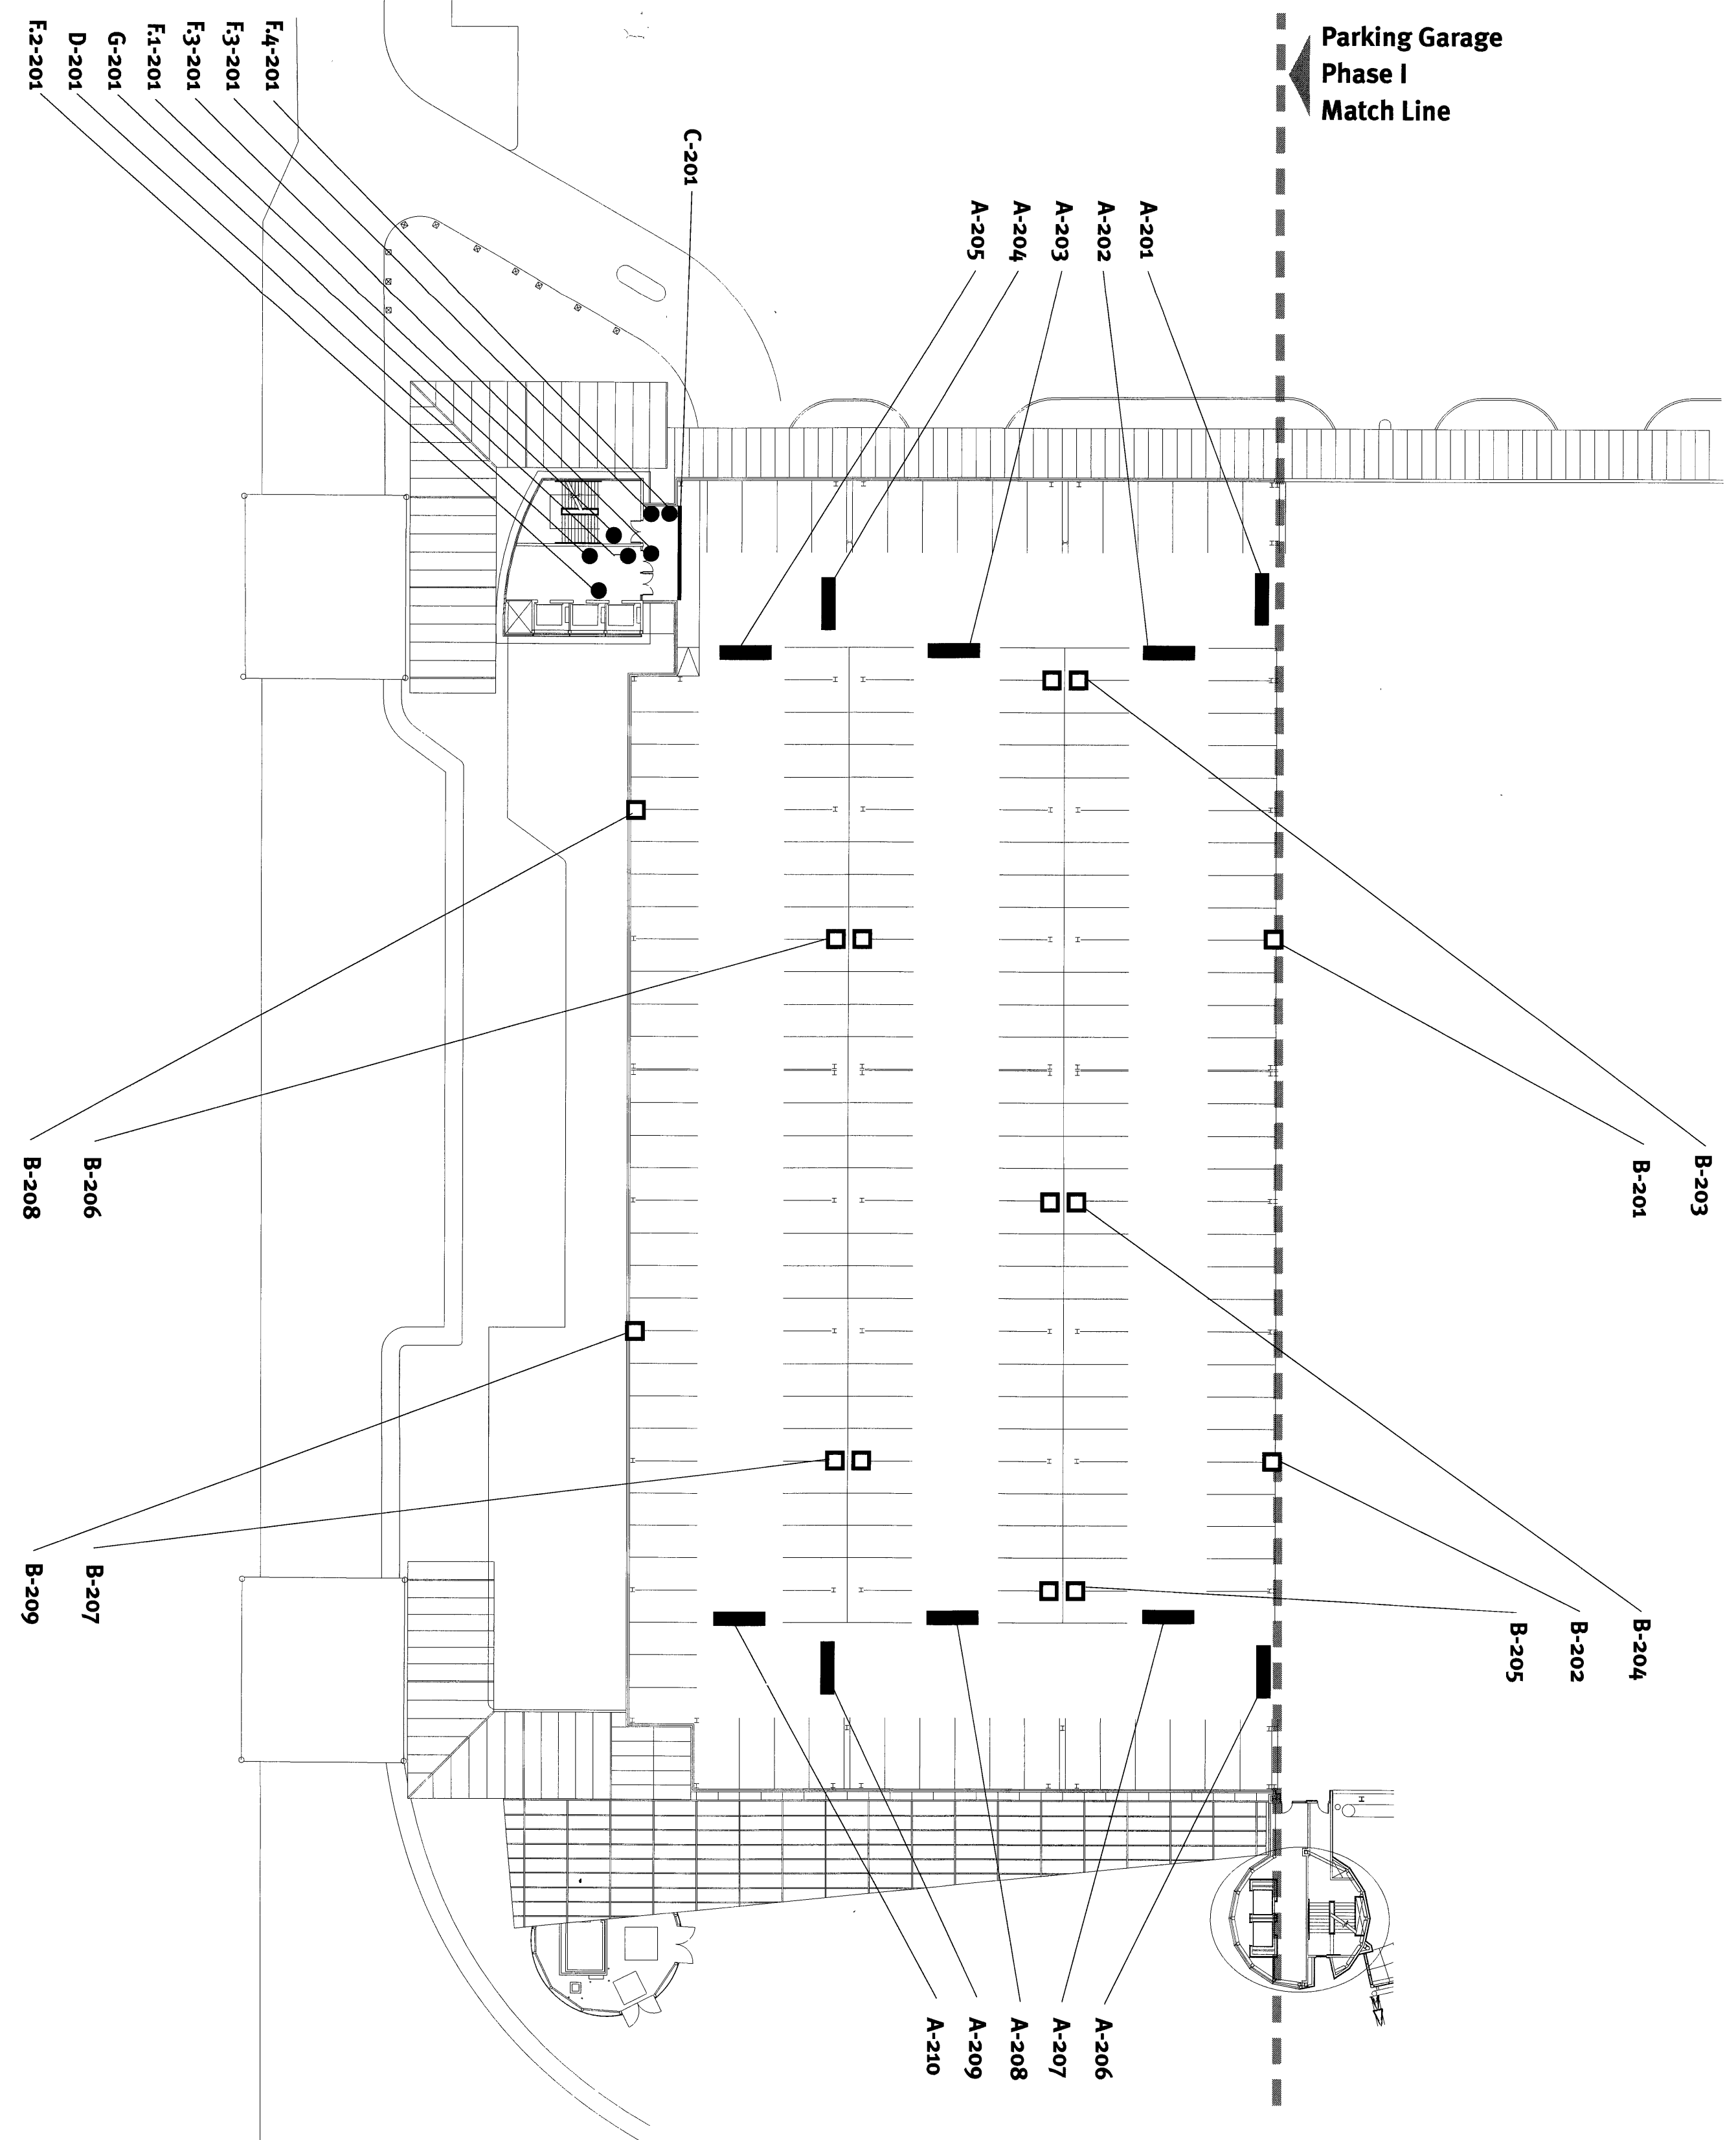

Parking Garage Phase II - Level 2

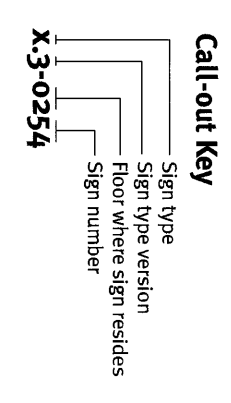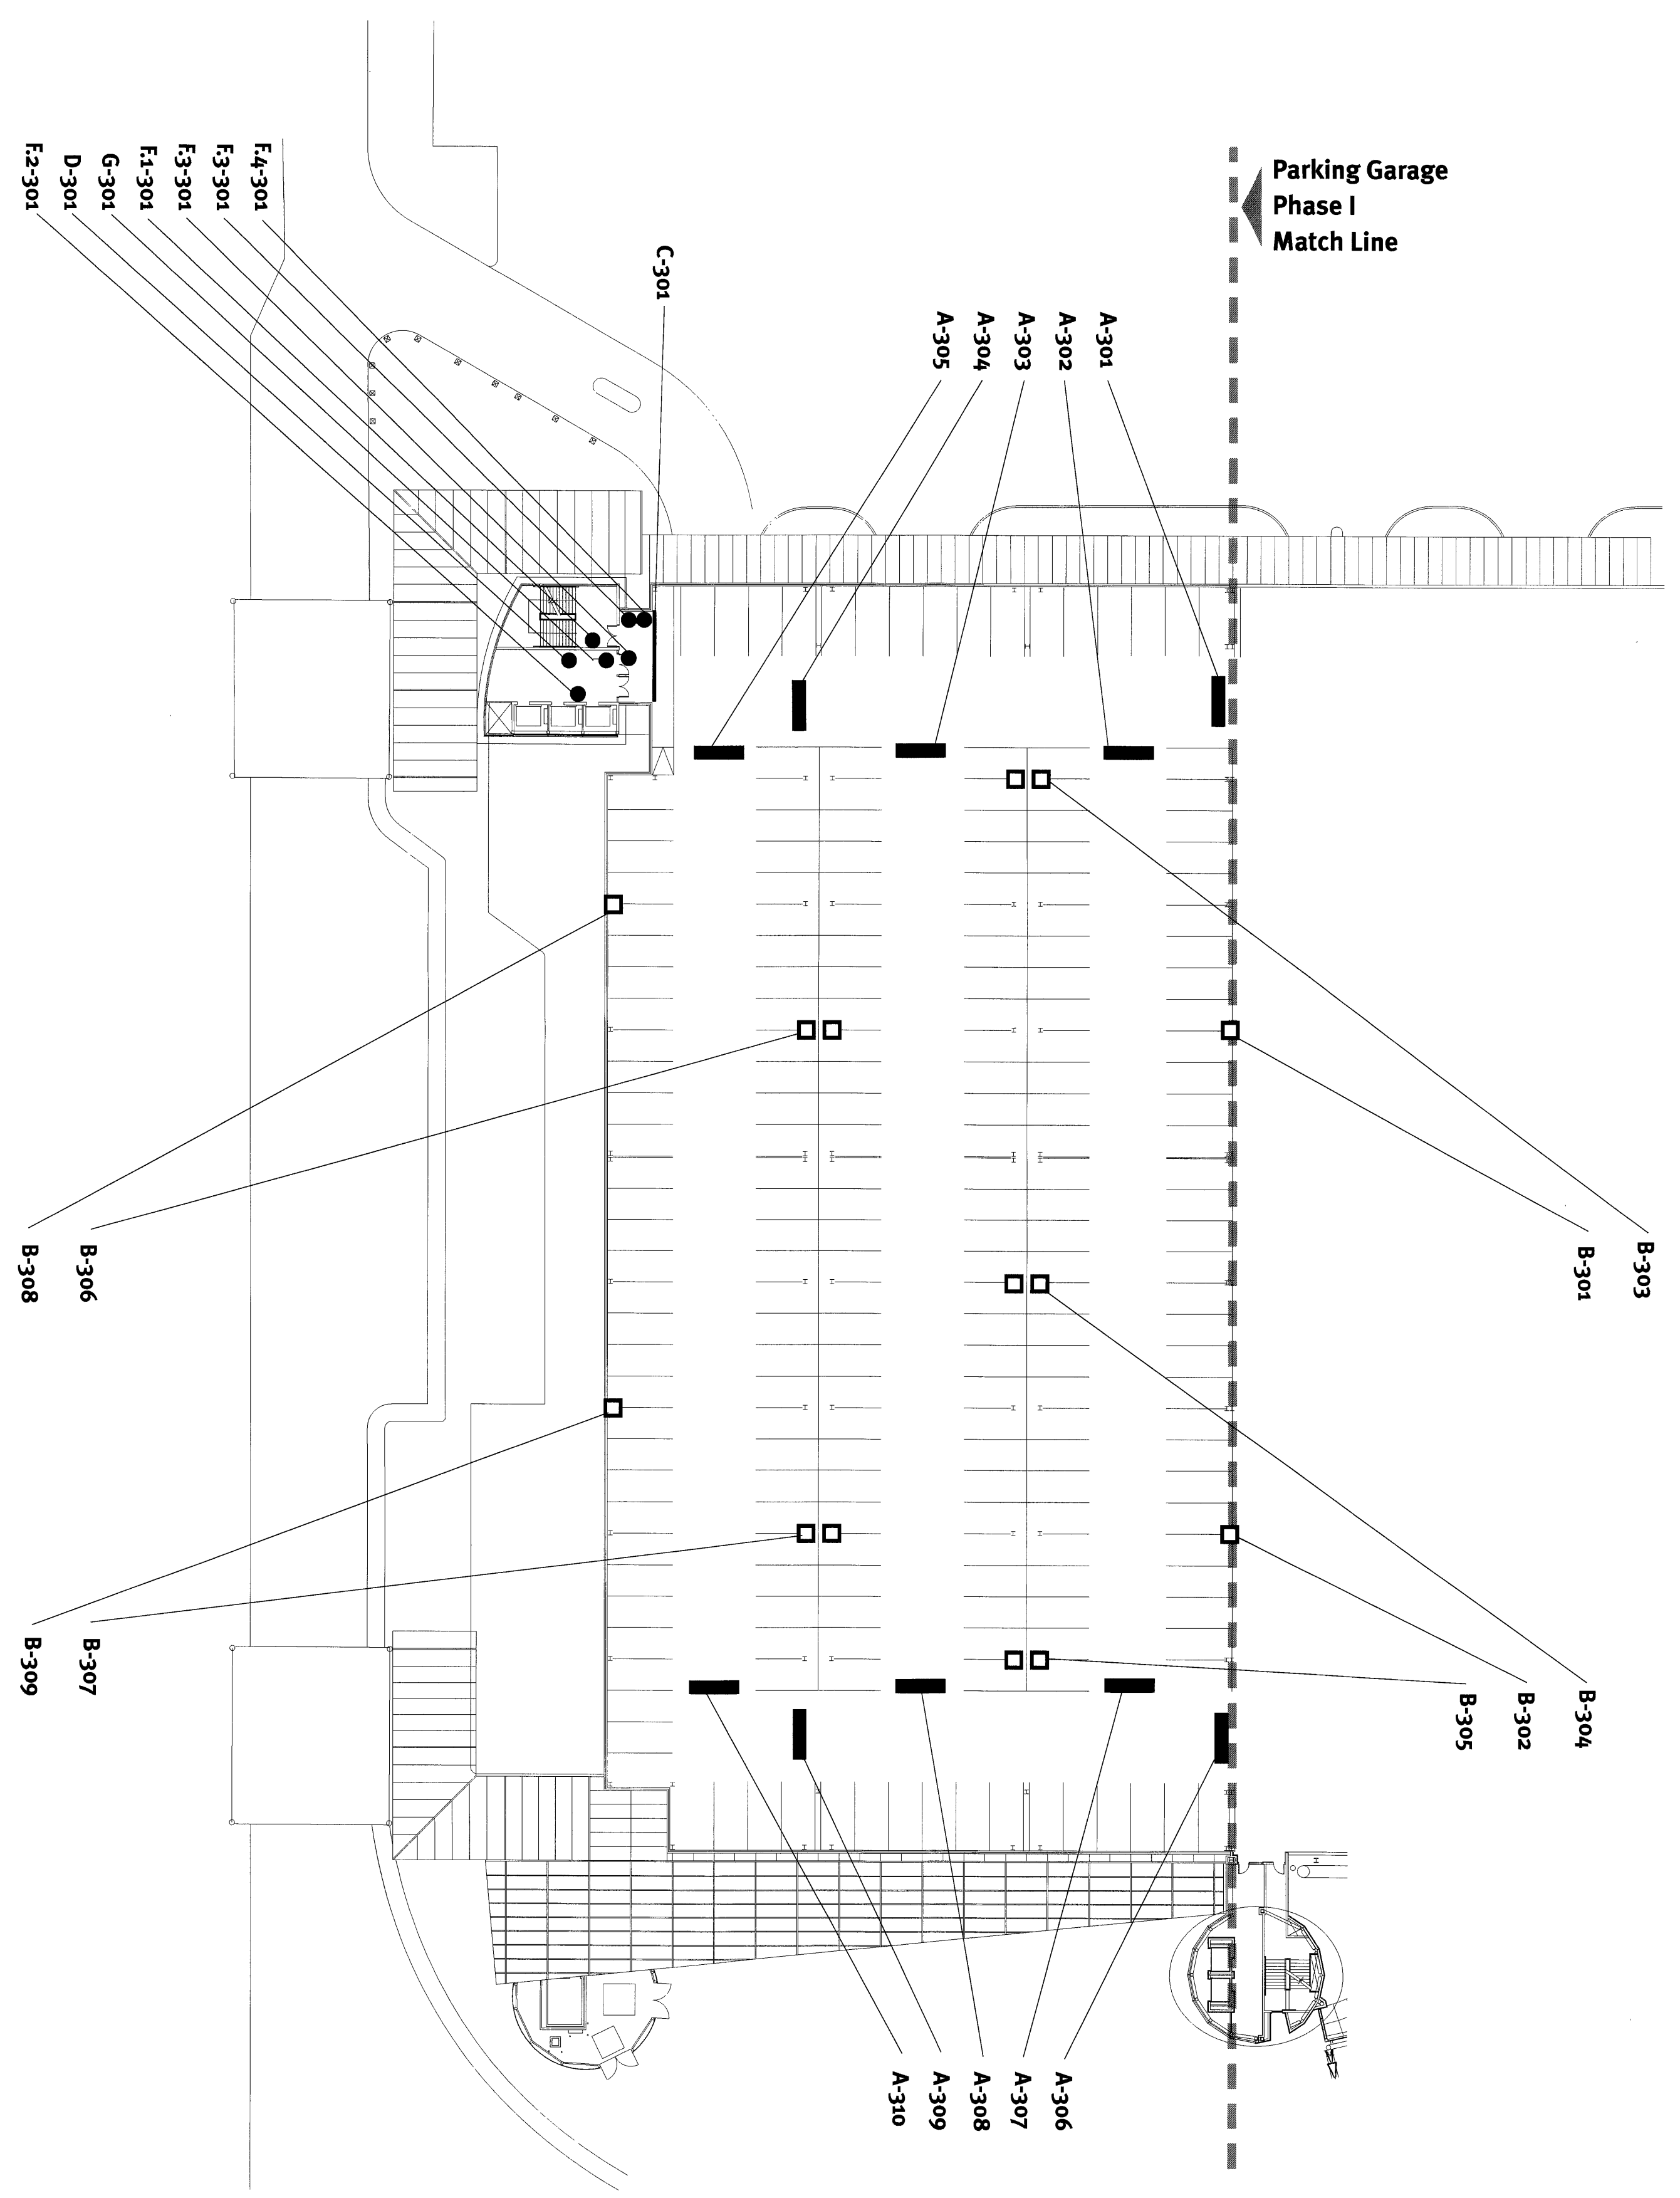

Parking Garage Phase II - Level 3