


ISSUED FOR  
CONSTRUCTION

CITY OF PORTLAND  
PORTLAND, MAINE  
DEPARTMENT OF  
WATERFRONT AND  
TRANSPORTATION

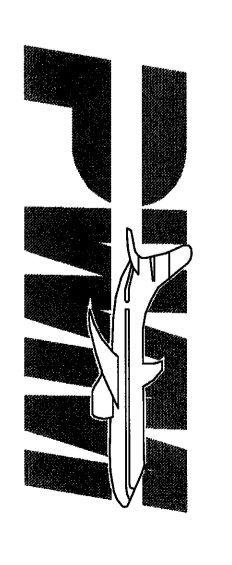



PORTLAND  
INTERNATIONAL  
JETPORT

PHASE II  
PARKING GARAGE  
1001 WESTBROOK ST.,  
PORTLAND, MAINE



No.	Date	Revisions

Sign Location Plan  
Level 4 / Level 5

Scale	AS SHOWN
Project Name	
Drawn By	
Checked By	
Design No.	
Date	11/16/07
<b>SL-1-3</b>	

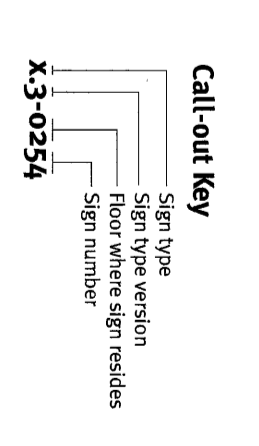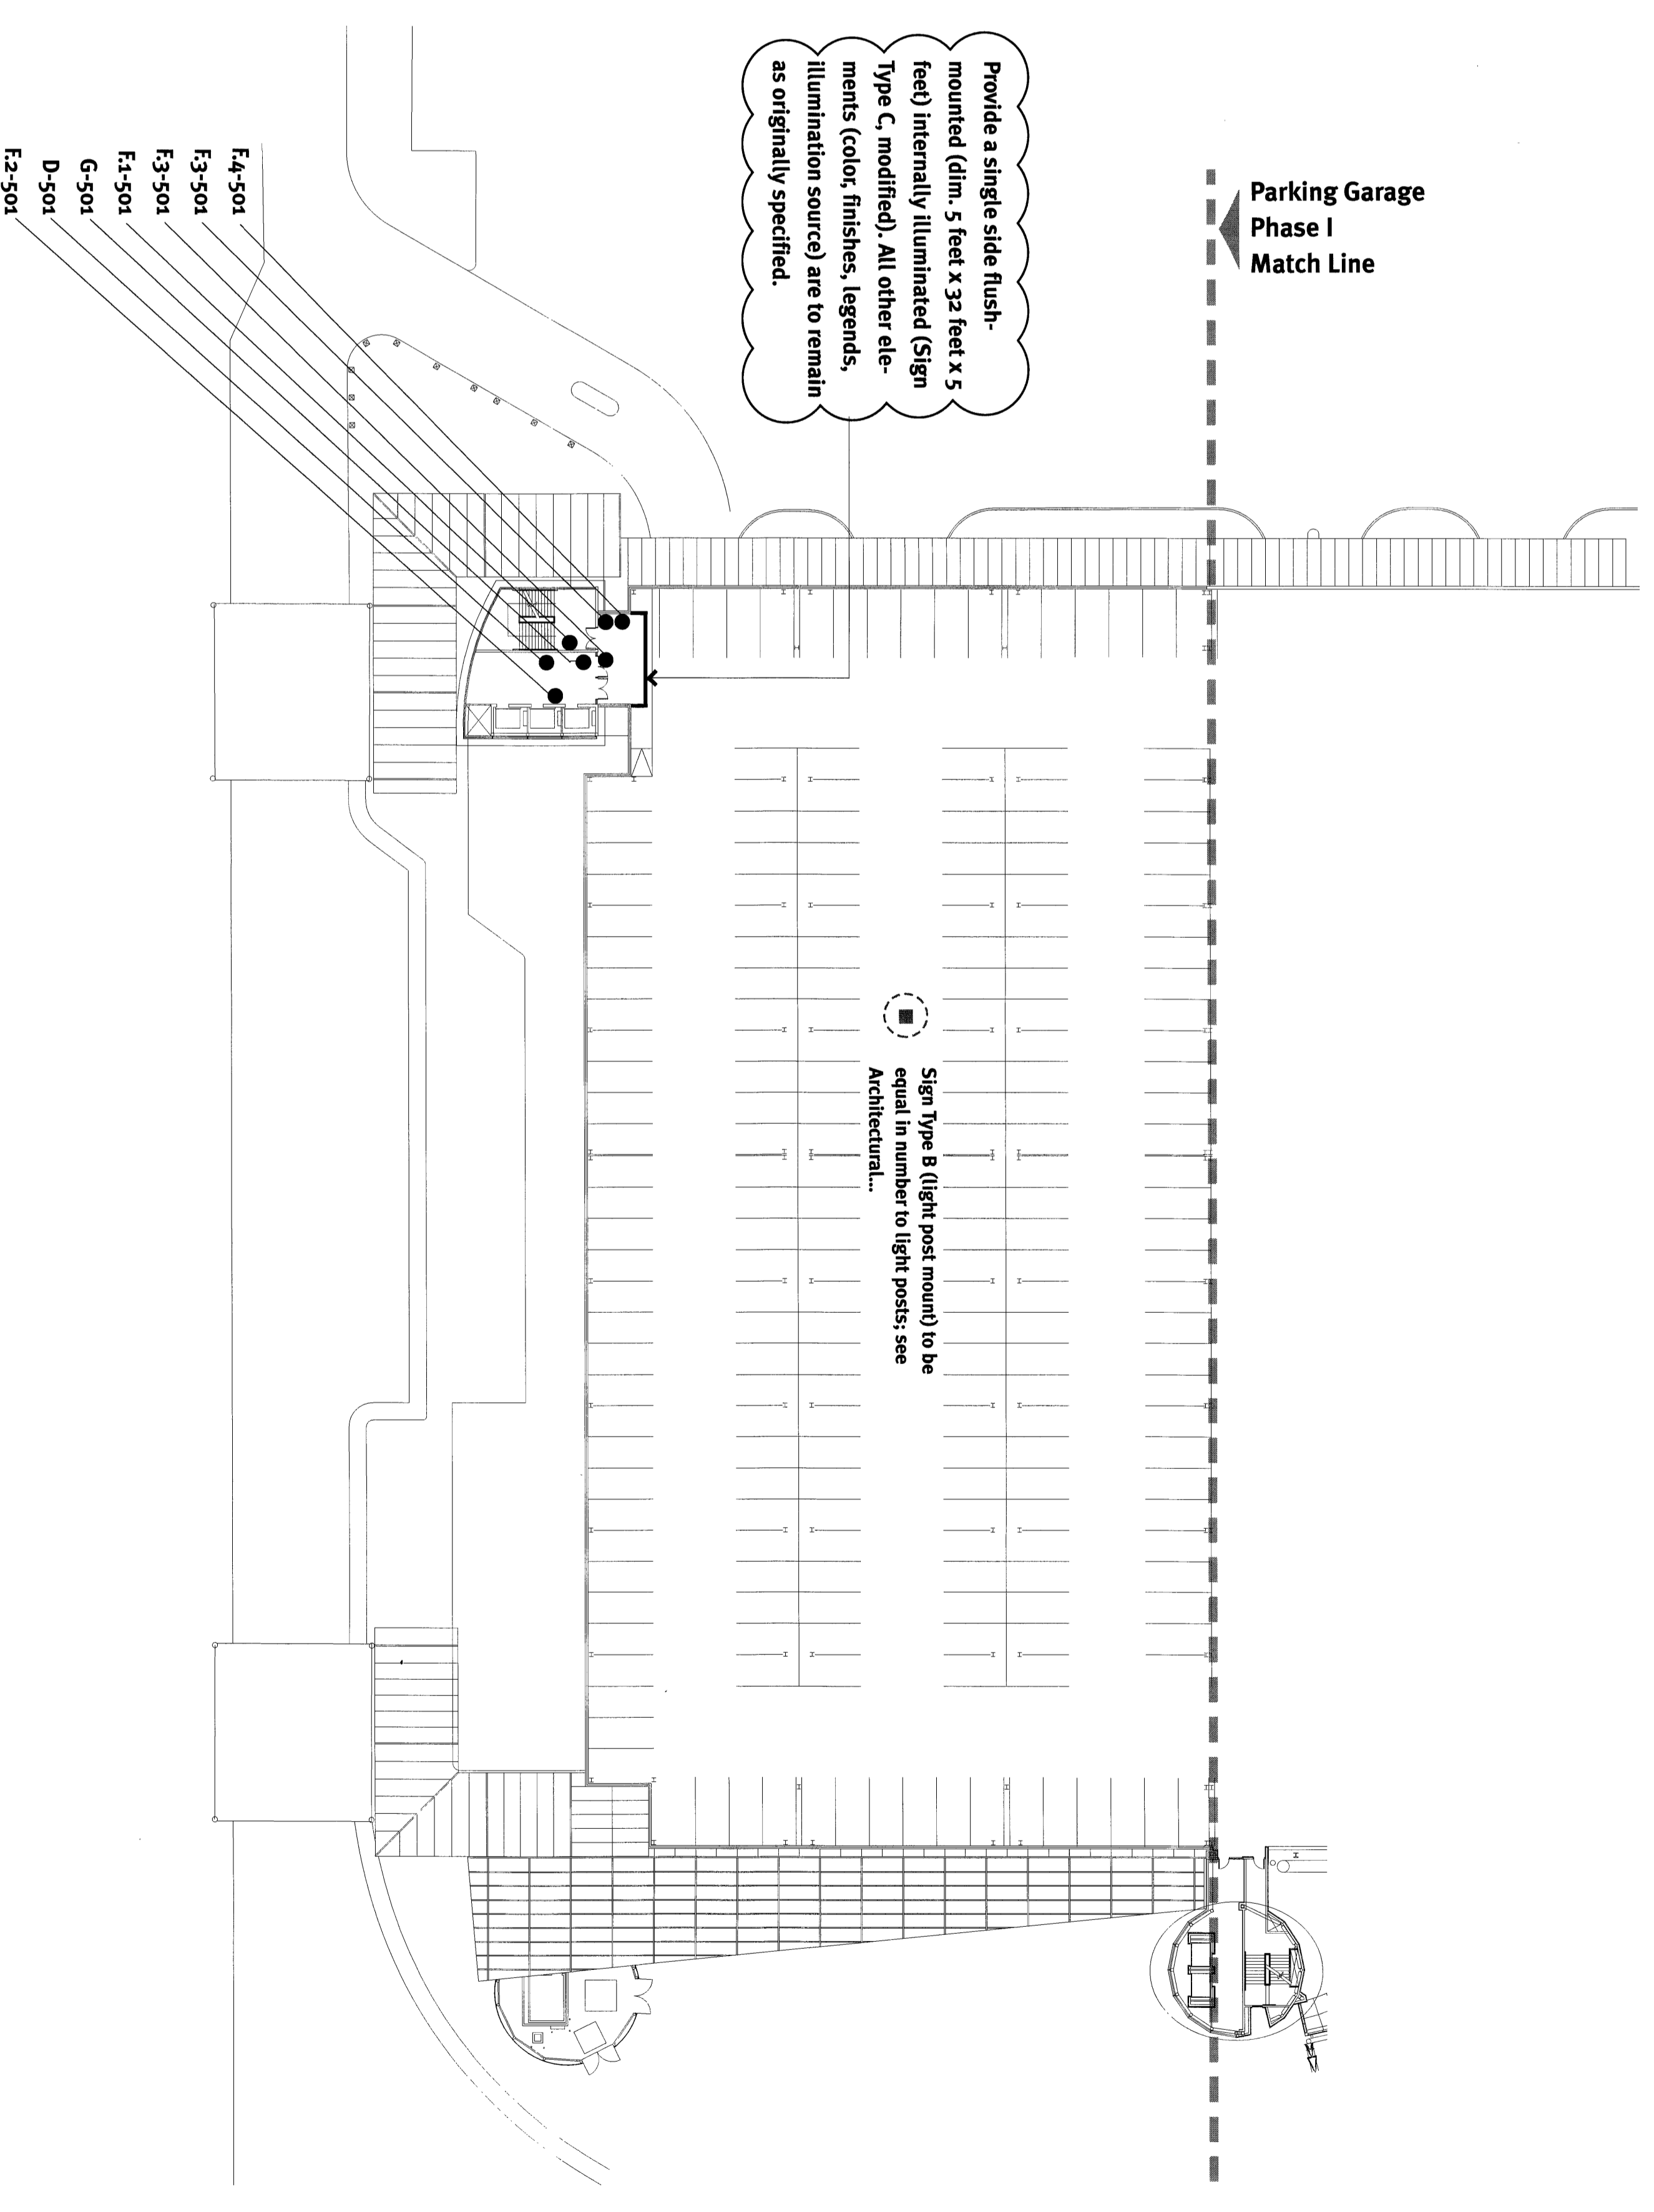

Architect  
**Parking Garage Phase II - Level 5**

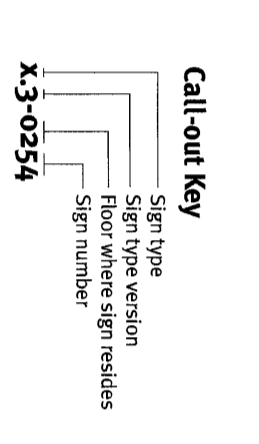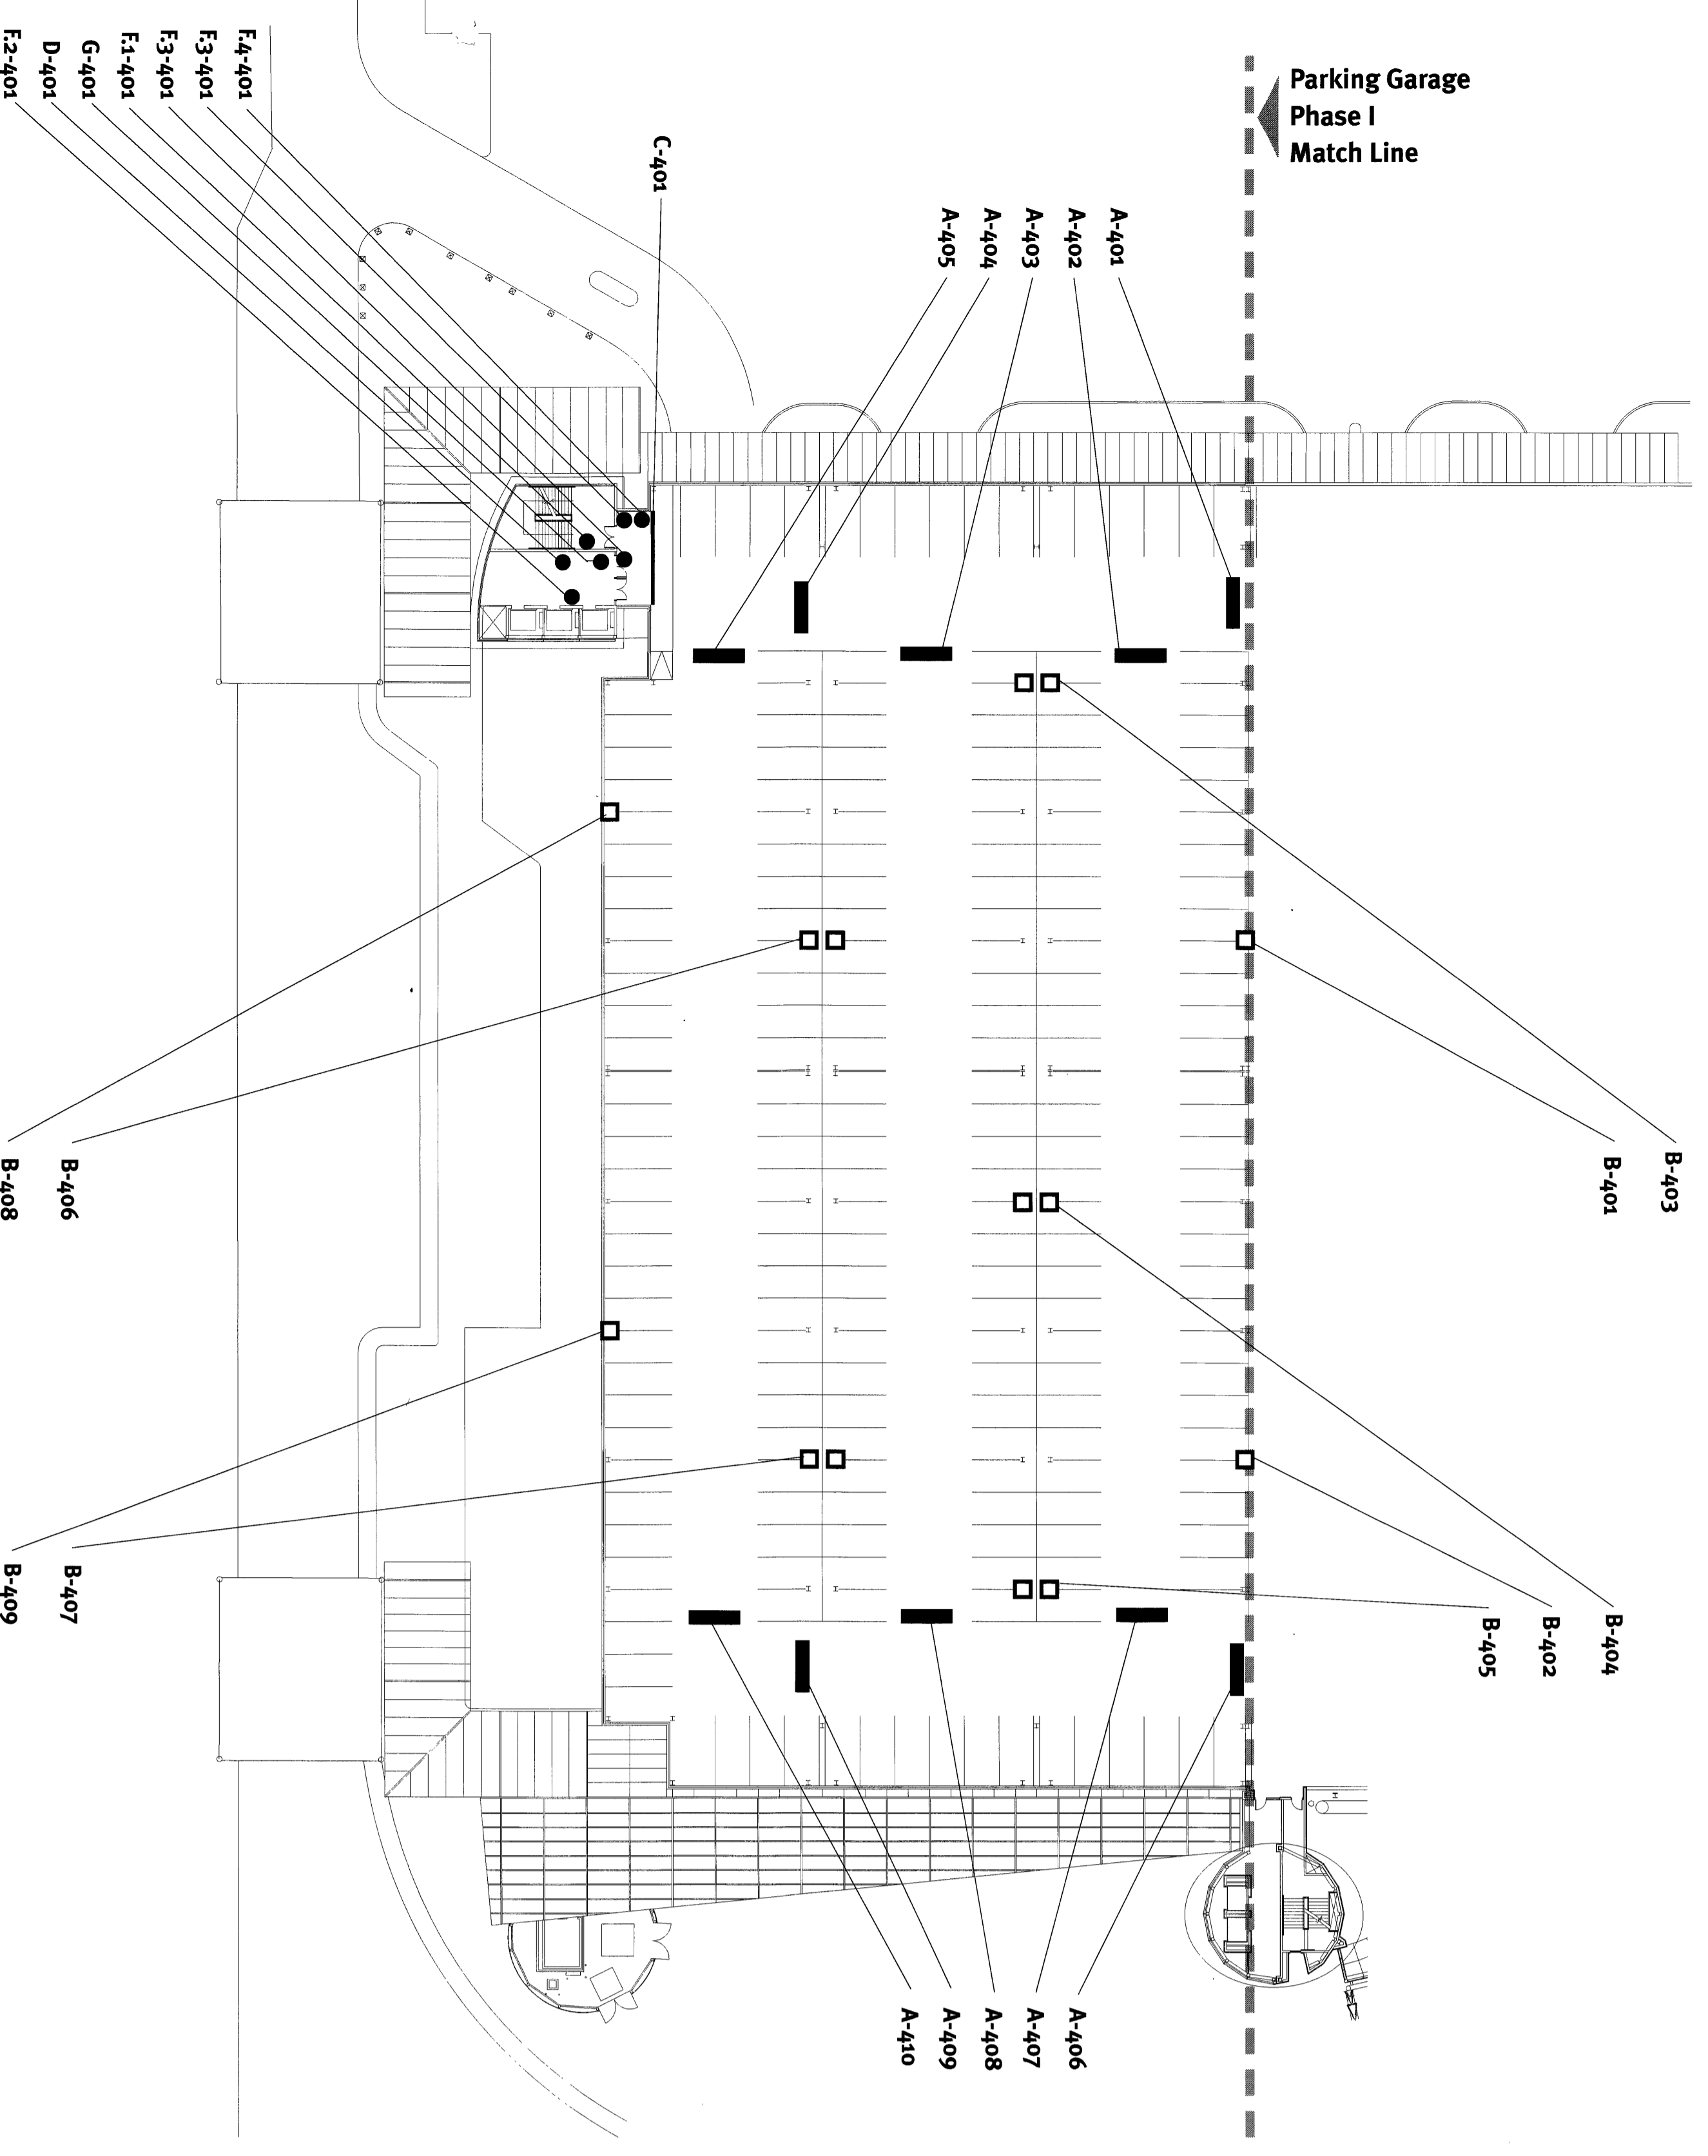

Architect  
**Parking Garage Phase II - Level 4**