





REVISION	DESCRIPTION	DRAWN	CHECKED	APPROVED	DATE
1	CONCRETE DRAWINGS ISSUED FOR CONSTRUCTION	J.P.	J.P.	J.P.	4/22/04
0	BID SUBMITTAL	J.P.	J.P.	J.P.	FEB 23, 2004

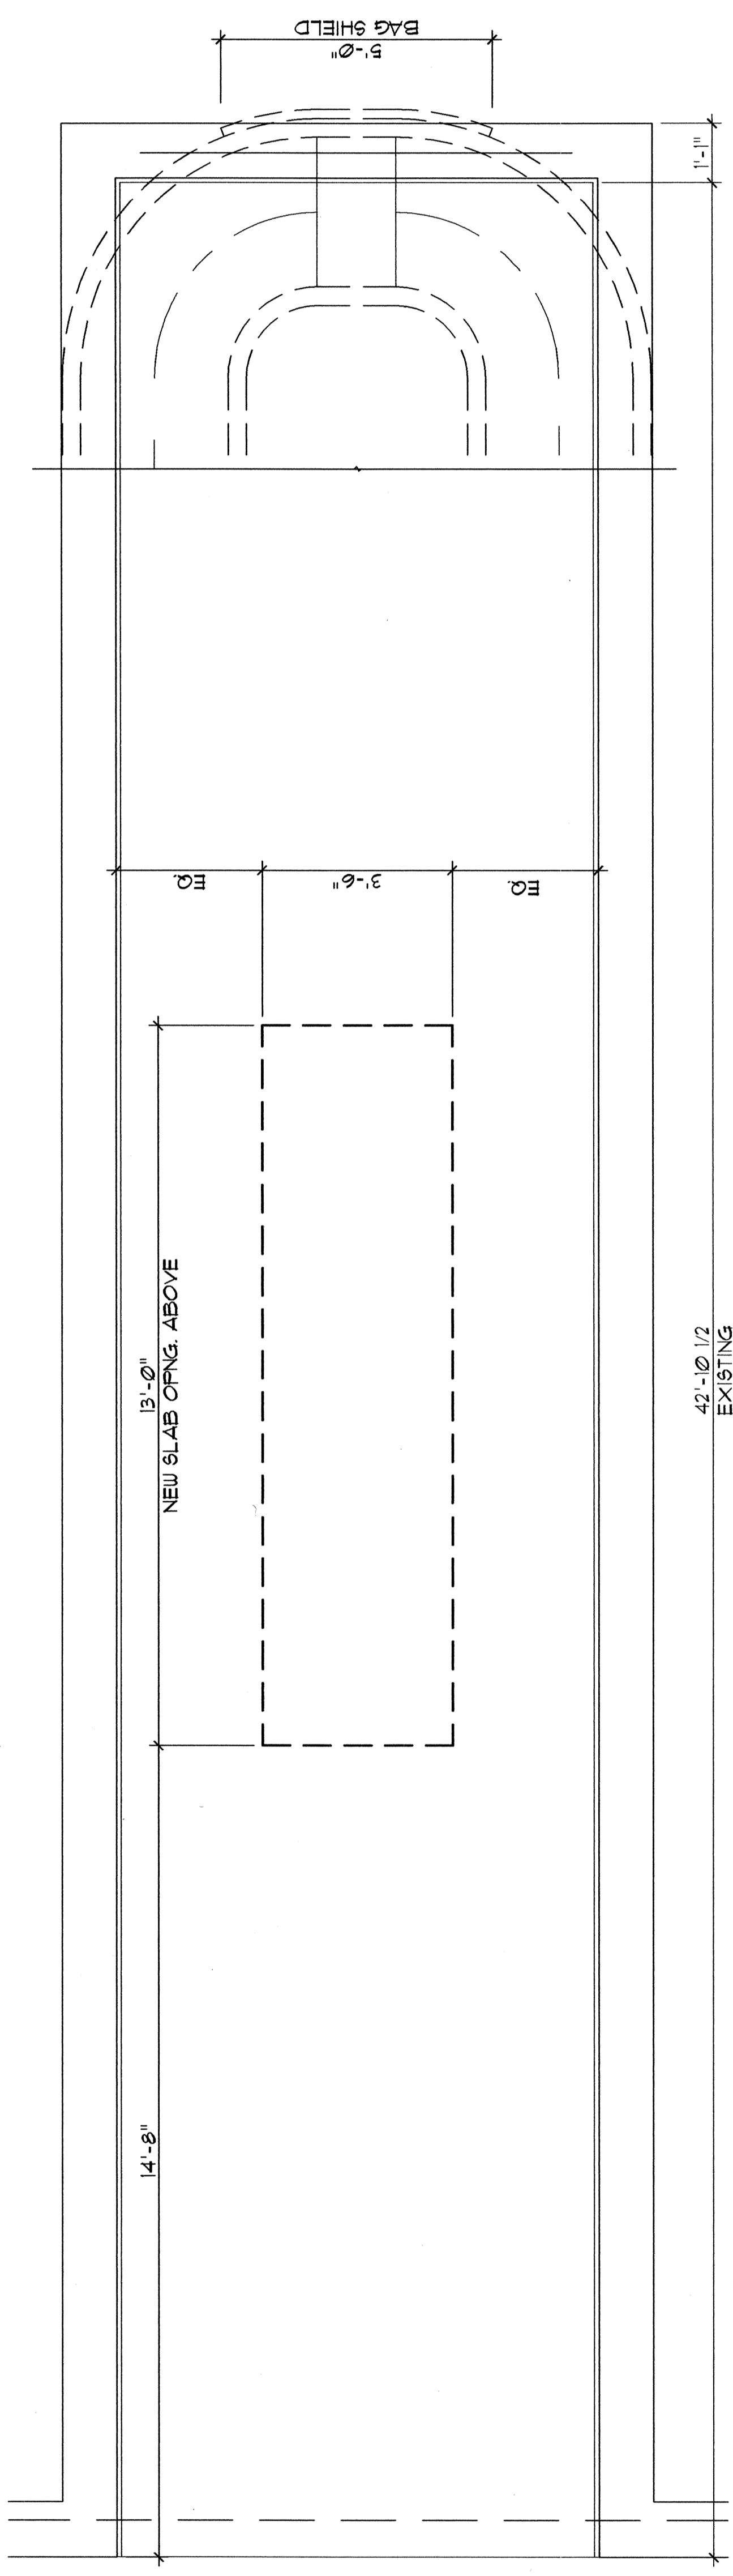

2 NEW CONVEYOR TUNNEL A PLAN
SCALE: 1/2" = 1'-0"
BETWEEN COLUMNS 29-32

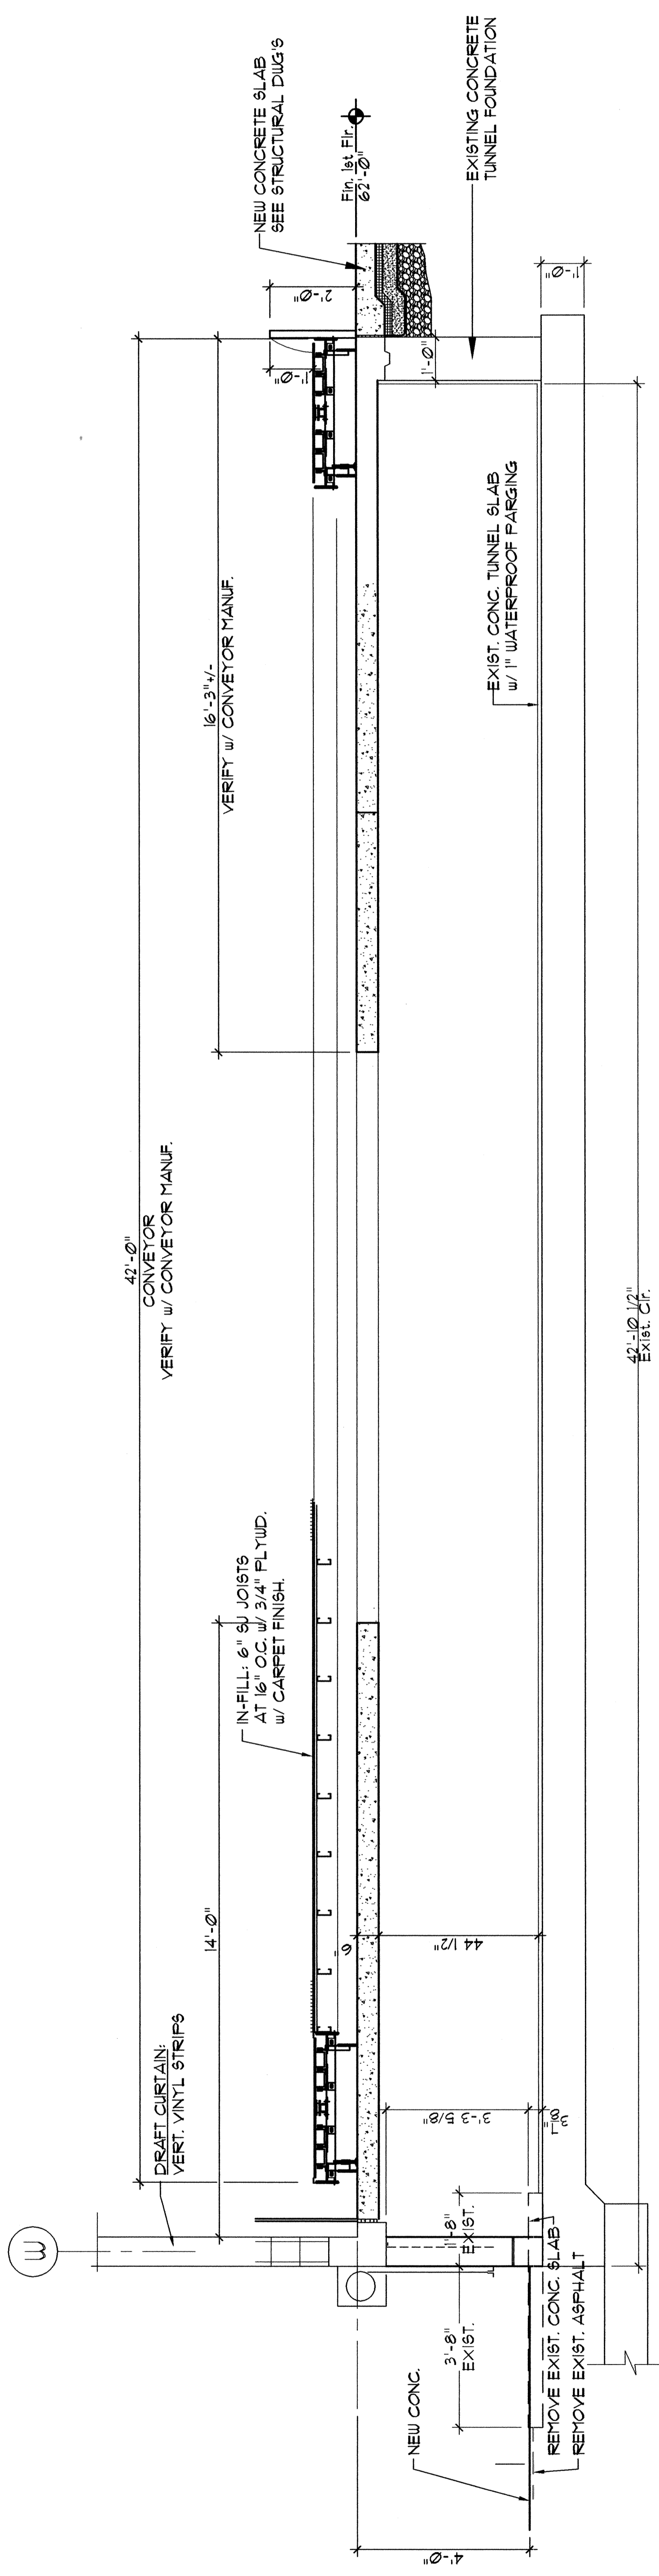

1 NEW CONVEYOR TUNNEL A SECTION
SCALE: 1/2" = 1'-0"
BETWEEN COLUMNS 29-32

THIS DRAWING IS AN INSTRUMENT OF SERVICE AND SHALL REMAIN THE PROPERTY OF PHILLIP J. DOUGHTY ASSOCIATES, ARCHITECTS. IT IS TO BE USED ONLY FOR THE PROJECT AND SITE SPECIFICALLY IDENTIFIED HEREON. NO PART OF THIS DRAWING IS TO BE REPRODUCED OR TRANSMITTED IN ANY FORM OR BY ANY MEANS, ELECTRONIC OR MECHANICAL, WITHOUT THE WRITTEN PERMISSION OF PHILLIP J. DOUGHTY ASSOCIATES, ARCHITECTS. A PROFESSIONAL ARCHITECT'S SEAL IS REQUIRED.