


**PDA Architects**  
 Phillip J. Doughty Assoc. Architects  
 302 U.S. Route One, Falmouth, Maine 04105 • 207.781.5346

SCALE: 1/8" = 1'-0"  
 DATE: FEB 2004  
 DESIGNED: PHILIP J. DOUGHTY  
 DRAWN: PHILIP J. DOUGHTY  
 CHECKED: PHILIP J. DOUGHTY  
 APPROVED: PHILIP J. DOUGHTY



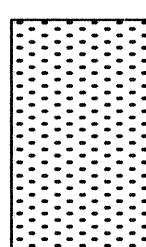
EASTERN EXPANSION OF BAGGAGE CLAIM FACILITY  
 PORTLAND INTERNATIONAL AIRPORT, PORTLAND, MAINE  
 FIRST FLOOR FLOORING PATTERN PLAN

REVISION	DESCRIPTION	DRAWN	CHECKED	APPROVED	DATE
1	CONFORMED DRAWING ISSUED FOR CONSTRUCTION	JFD	JFD	JFD	4/22/04
0	BID SUBMITTAL	JFD	JFD	JFD	FEB 29 2004

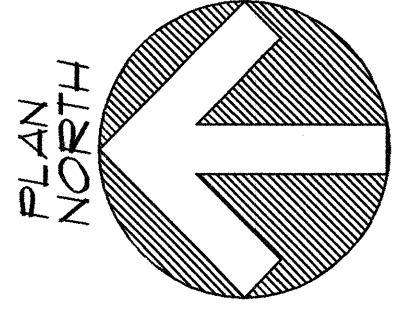


**FLOORING PLAN**  
 1/8" = 1'-0"

**LEGEND**

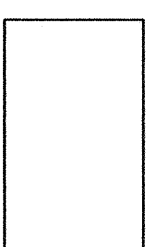-  RUBBER FLOORING (COLOR 1-LIGHTER)
-  RUBBER FLOORING (COLOR 2-DARKER)
-  RUBBER FLOORING (COLOR 3)

**NOTES**

1. SWAIN PATTERN IS REPRESENTATIVE OF THE GENERAL LEVEL OF DETAIL INTENDED IN THE FLOOR PATTERN. 3 COLOR PATTERN.
2. 4-COLOR, LASER CUT LOGO IN-LAY

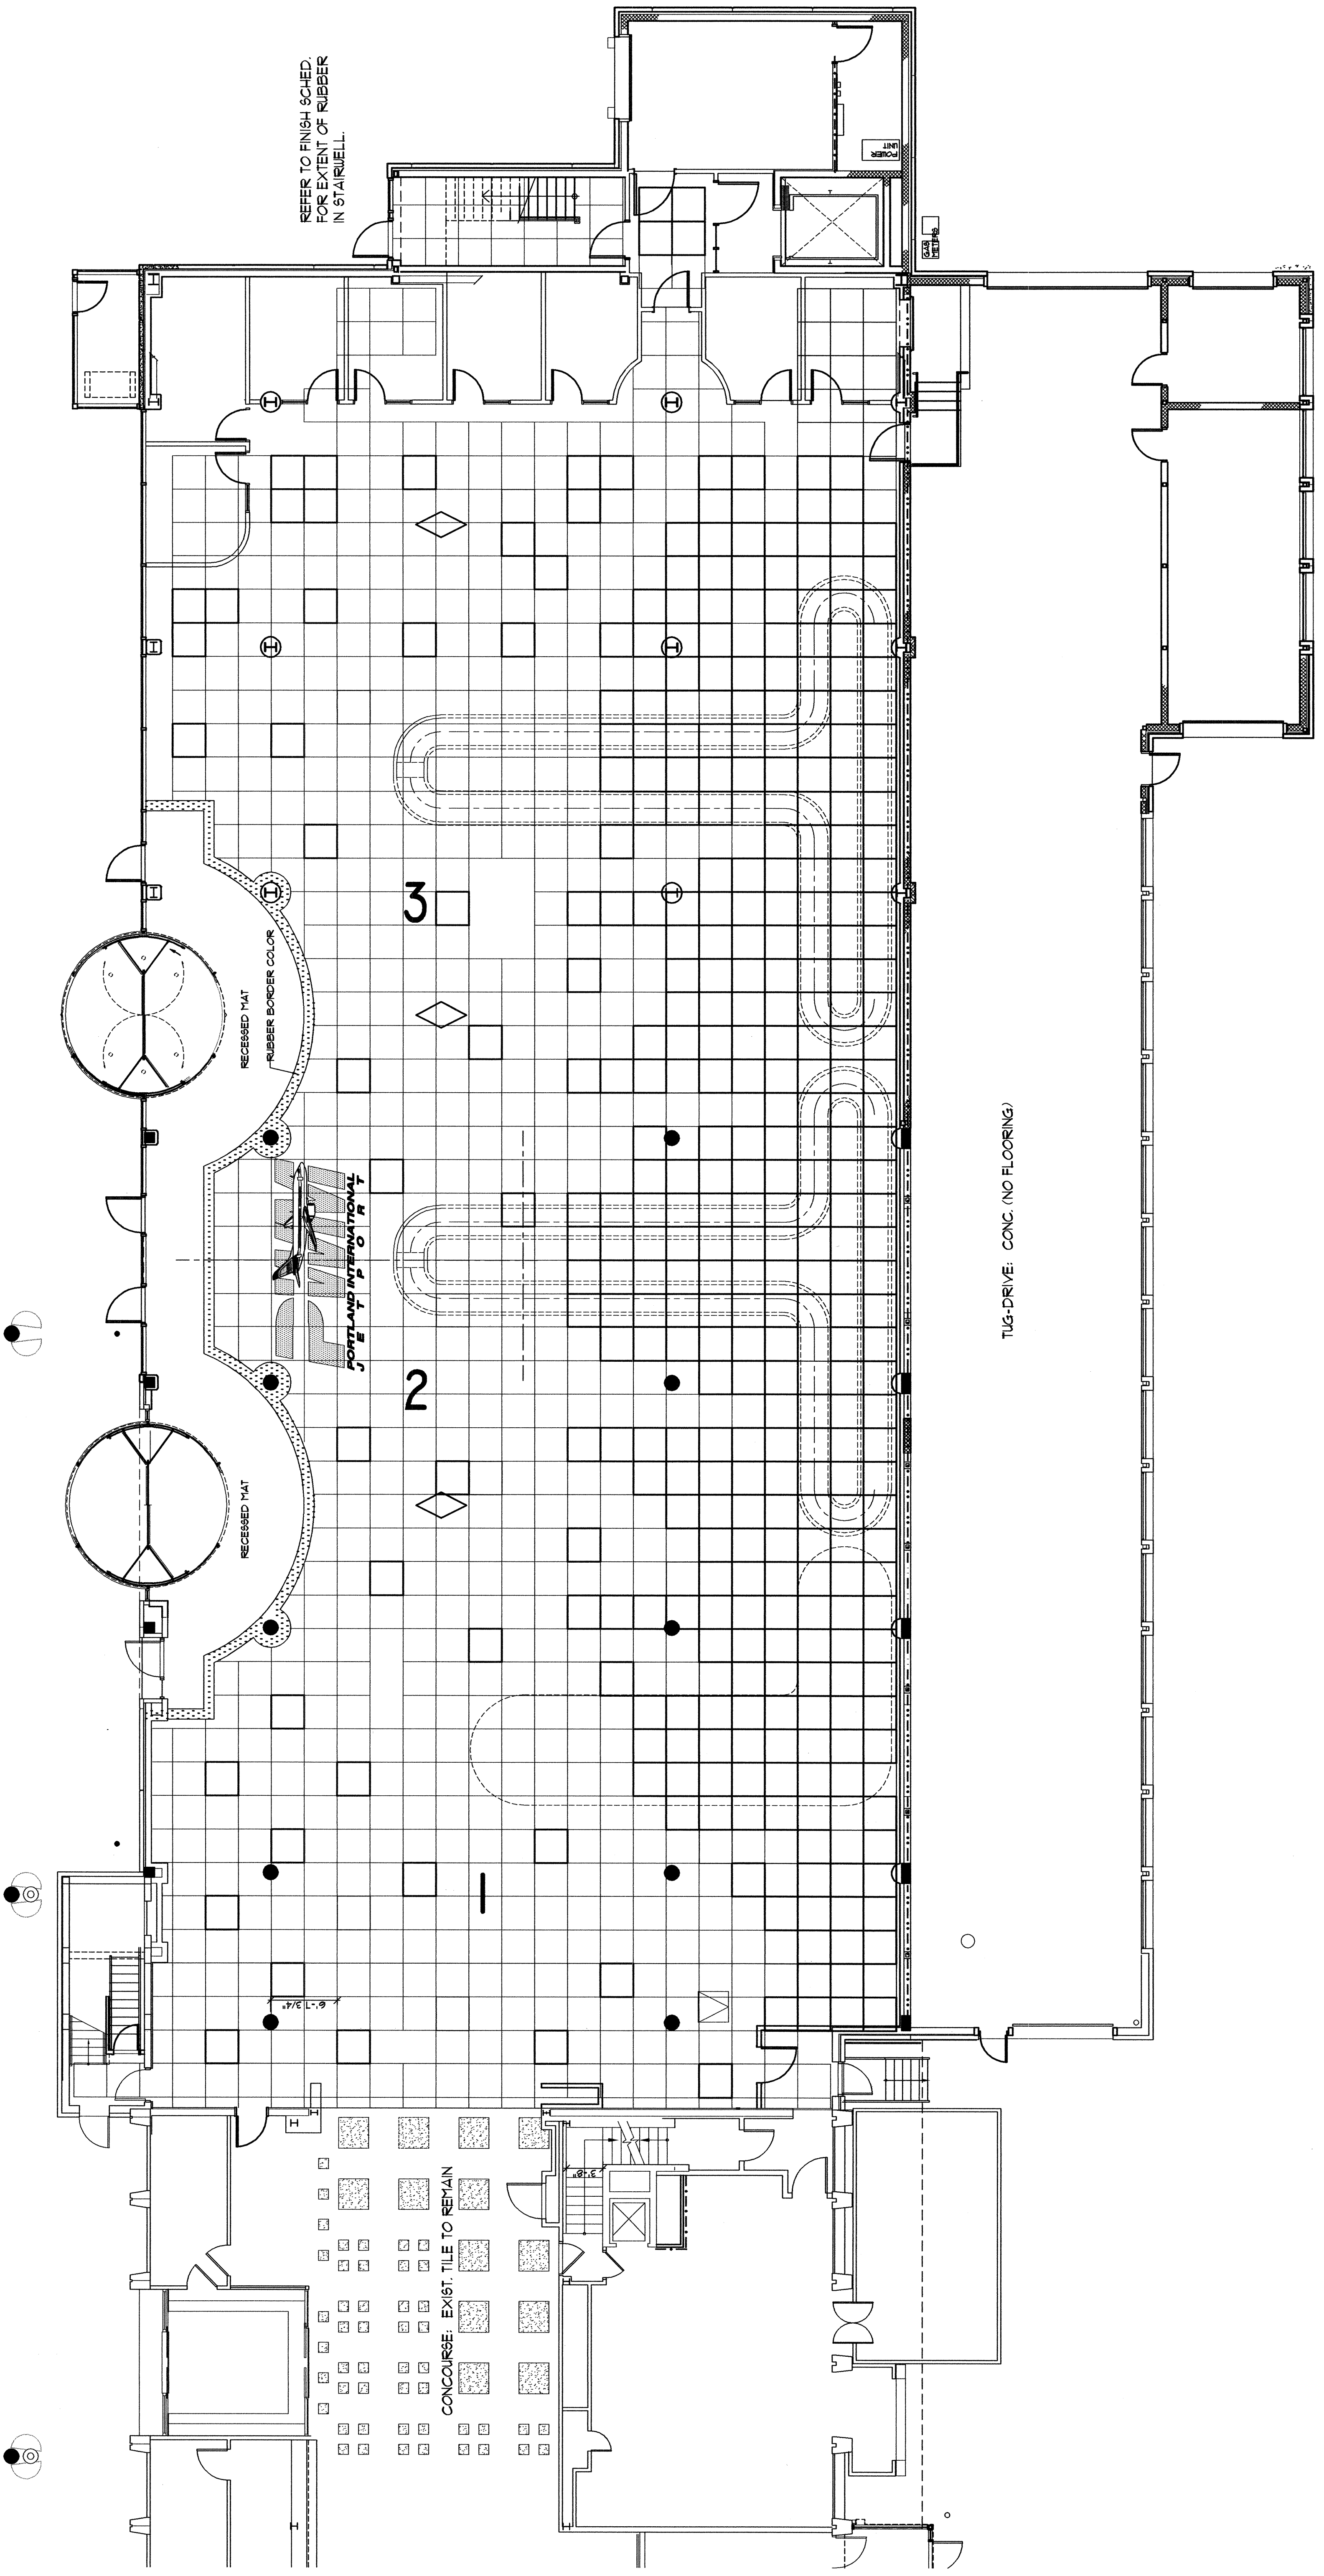

CONCOURSE: EXIST. TILE TO REMAIN

THIS DRAWING IS AN INSTRUMENT OF SERVICE AND SHALL REMAIN THE PROPERTY OF PDA ARCHITECTS. IT IS TO BE USED ONLY FOR THE PROJECT AND SITE SPECIFICALLY IDENTIFIED AND SHALL BE RETURNED TO PDA ARCHITECTS UPON COMPLETION OF WORK. IF REPRODUCED, PHILIP J. DOUGHTY ASSOC. ARCHITECTS OR CONSULTANT OF WORK IS INCORPORATED.