



REVISION	DATE	DESCRIPTION	DRAWN	CHECKED	APPROVED
1	4/22/04	CORRECTED DRAWINGS ISSUED FOR CONSTRUCTION	JTF	JTF	
2	FEB 20 2009	REVISED DRAWING	JTF	JTF	

2 THIRD FLOOR RELECTED CLG. PLAN  
SCALE: 1/8" = 1'-0"

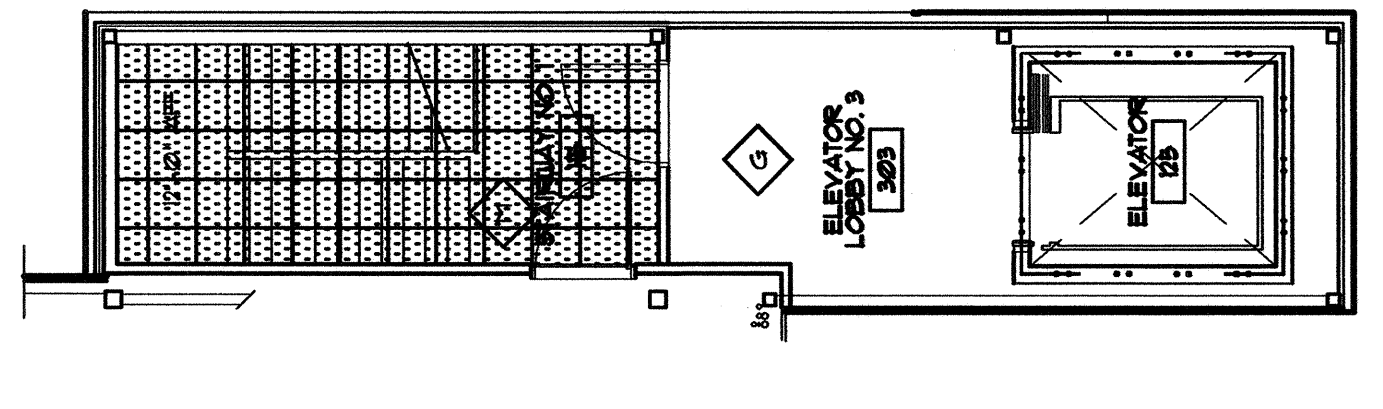

1 SECOND FLOOR RELECTED CLG. PLAN  
SCALE: 1/8" = 1'-0"

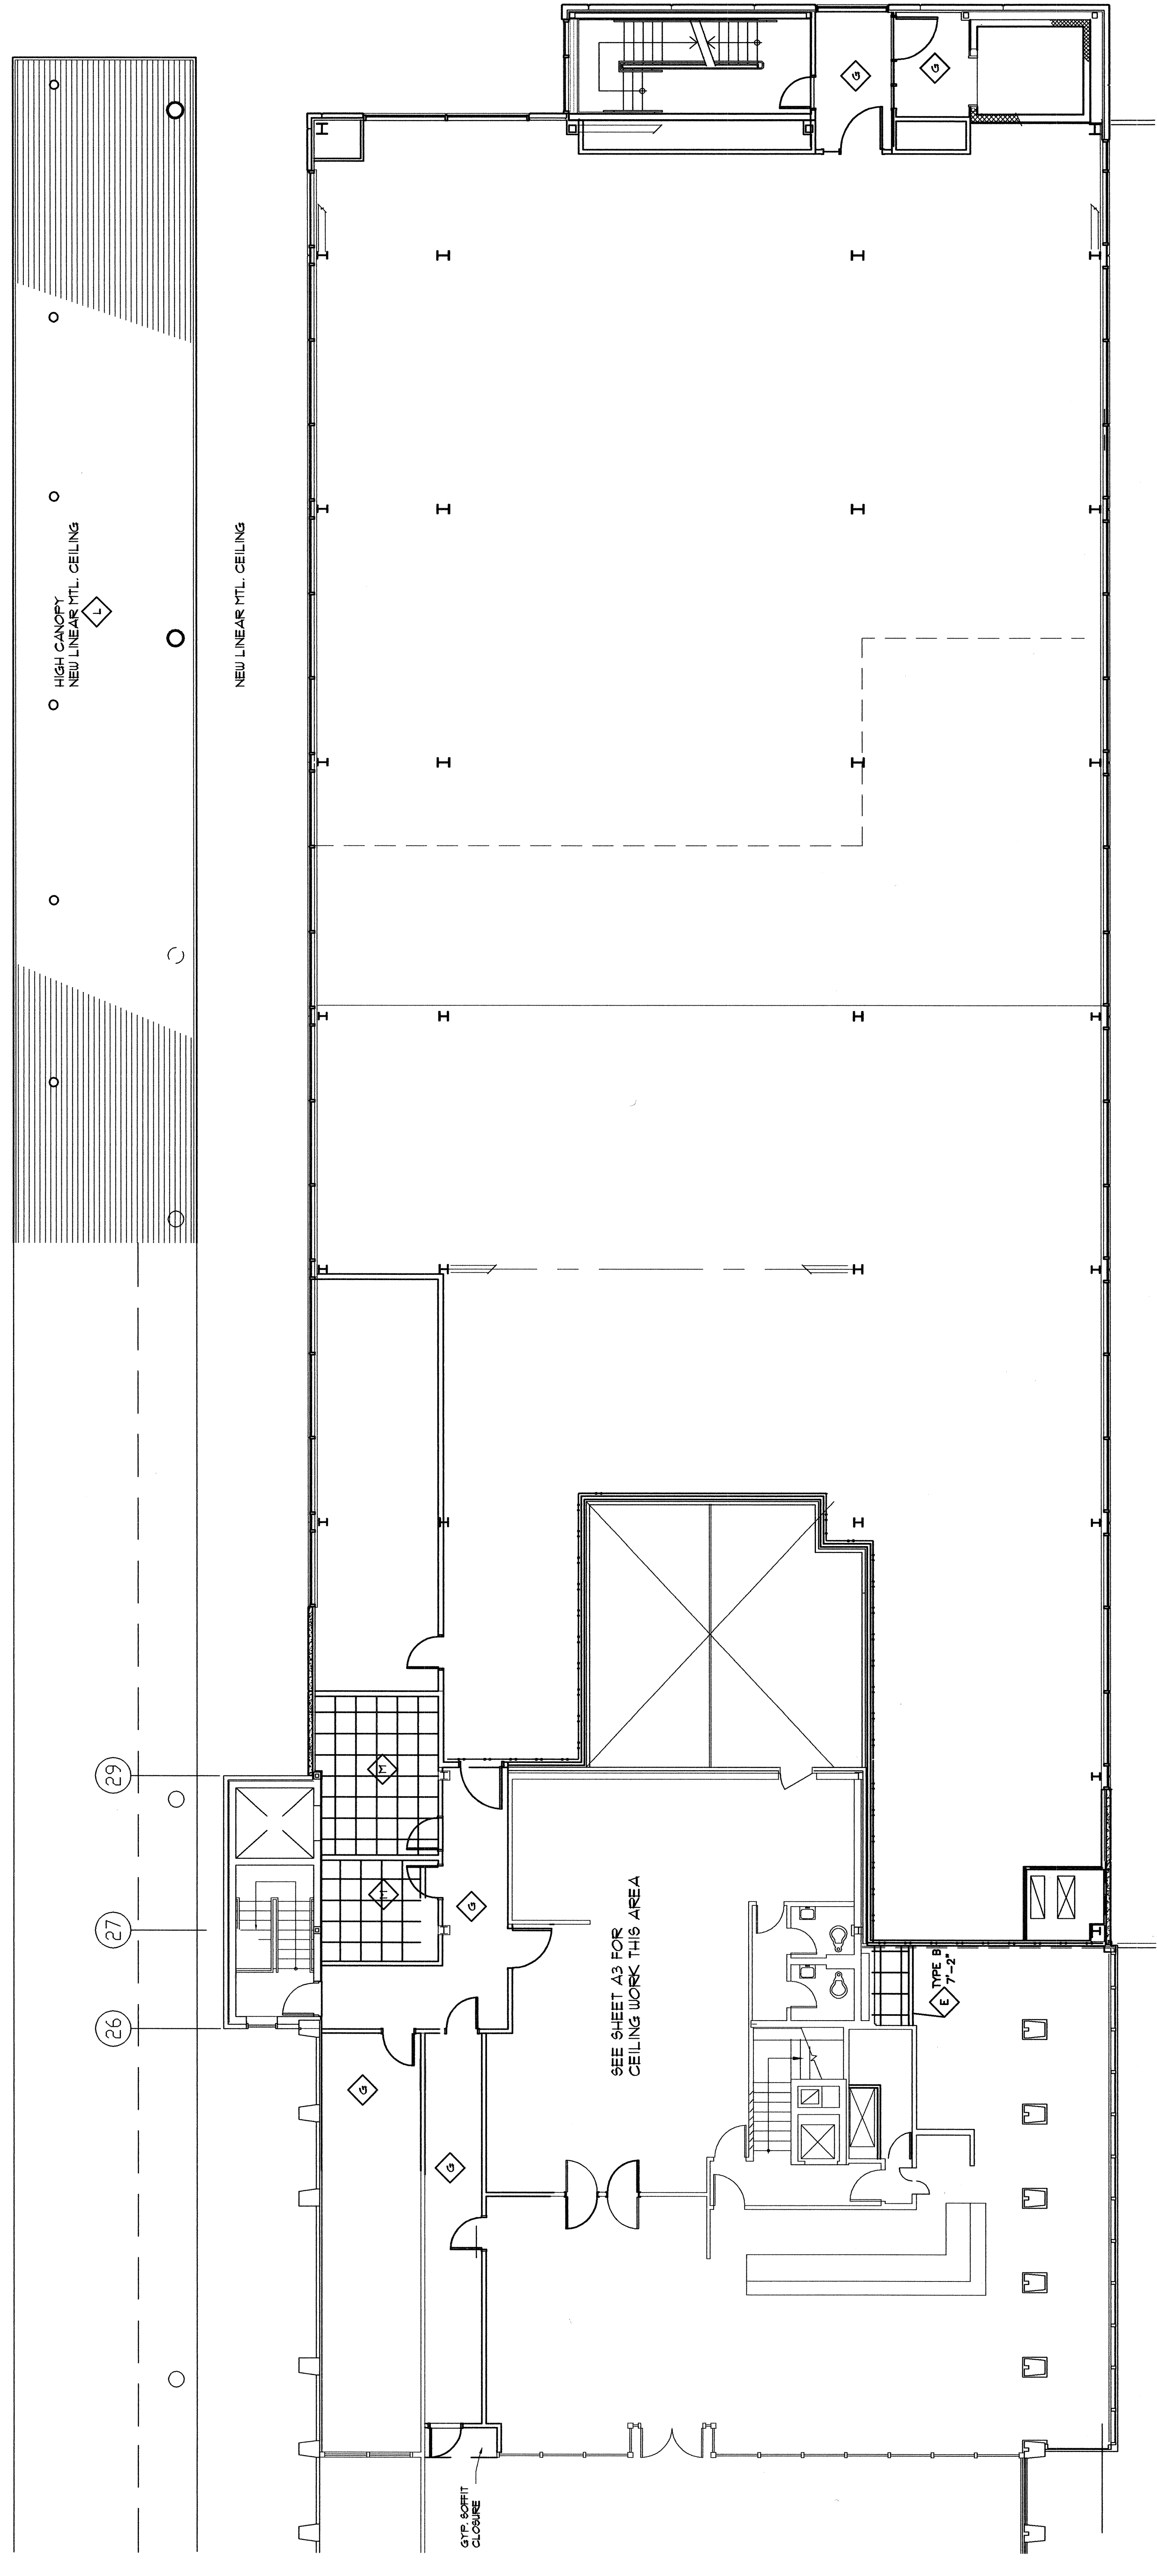

THIS DRAWING IS THE PROPERTY OF PDA ARCHITECTS AND SHALL REMAIN THE PROPERTY OF PDA ARCHITECTS. IT IS TO BE USED ONLY FOR THE PROJECT AND SITE SPECIFICALLY IDENTIFIED HEREON. NO PART OF THIS DRAWING IS TO BE REPRODUCED OR TRANSMITTED IN ANY FORM OR BY ANY MEANS, ELECTRONIC OR MECHANICAL, INCLUDING PHOTOCOPYING, RECORDING, OR BY ANY INFORMATION STORAGE AND RETRIEVAL SYSTEM, WITHOUT THE WRITTEN PERMISSION OF PDA ARCHITECTS. ARCHITECTS OF MAINE IS REGISTERED.