


TYPICAL CROSSWALK LAYOUT
NOT TO SCALE

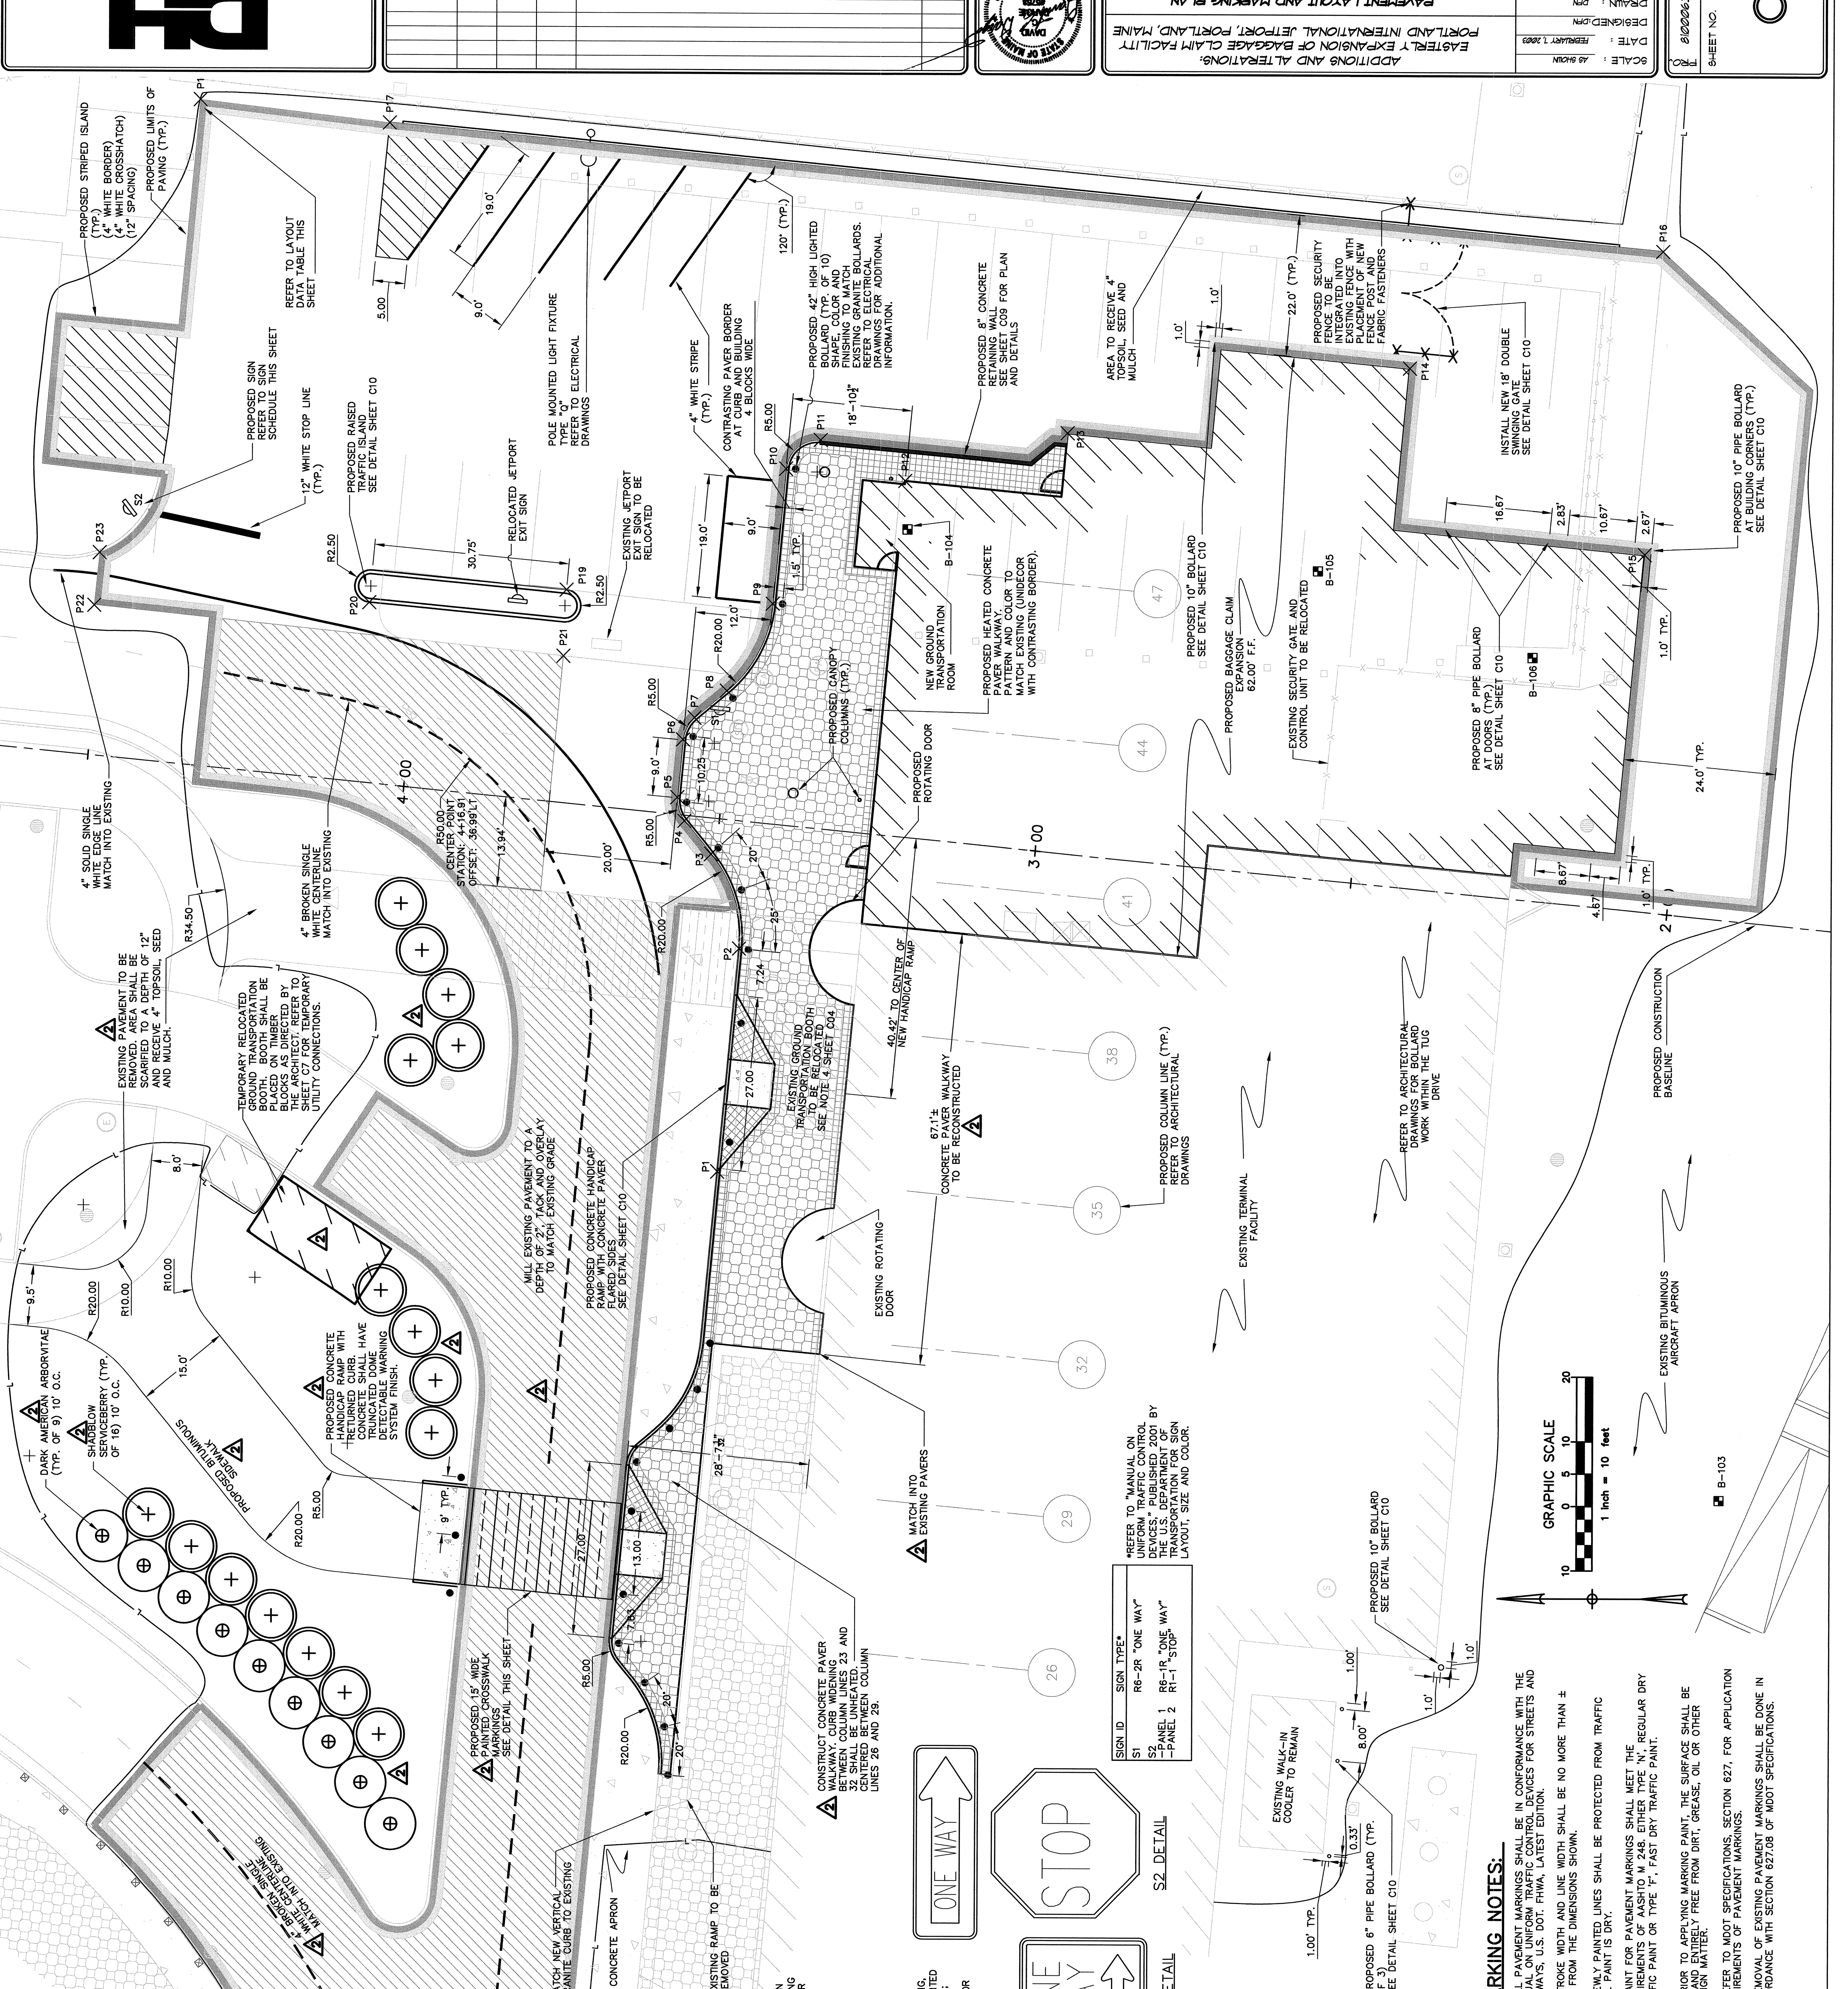

Dufresne-Henry
Portland, Maine
www.dufresnehenry.com
Tel: (207) 775-3211 • Fax: (207) 775-6414

REV#	DATE	DESCRIPTION	BY	CHECKED	DATE




PORTLAND INTERNATIONAL JETPORT, PORTLAND, MAINE


ADDITIONS AND ALTERATIONS
PAVEMENT LAYOUT AND MARKING PLAN
9 INCHES
AND DETAILS



SCALE: AS SHOWN
SHEET NO. 80
PROJECT NO. 020006

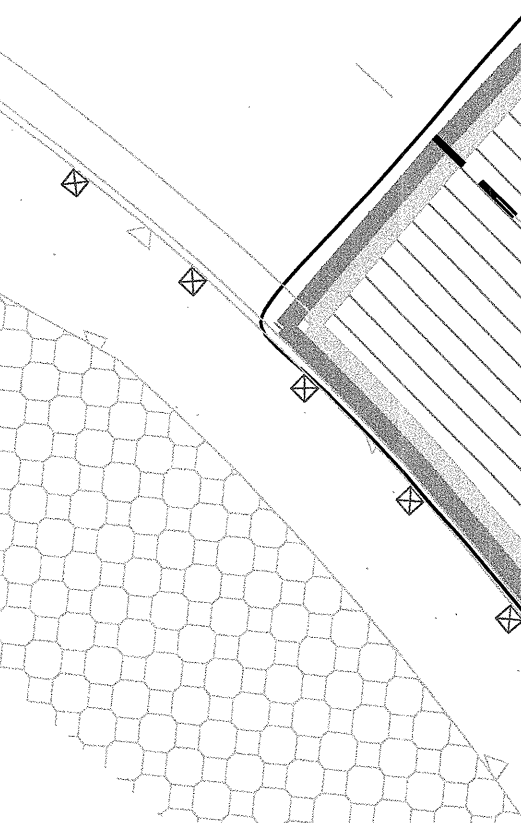


TRAFFIC SIGN POST
NOT TO SCALE

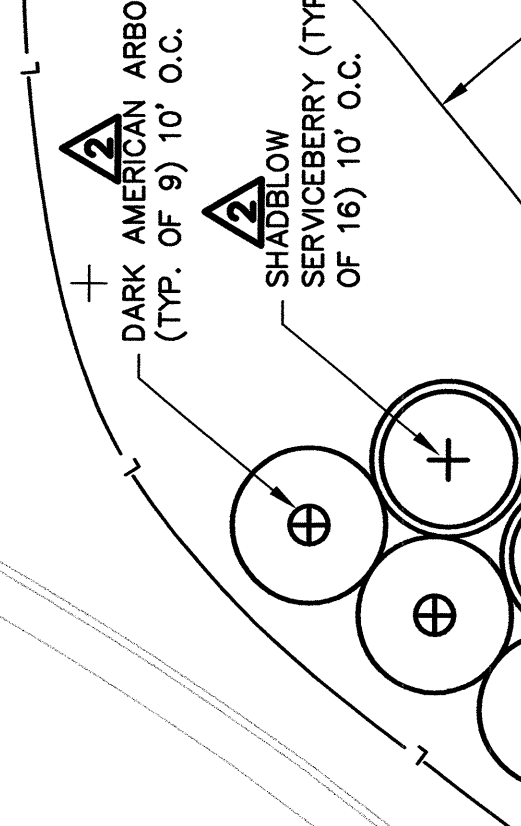


TRAFFIC SIGN PANEL
NOT TO SCALE

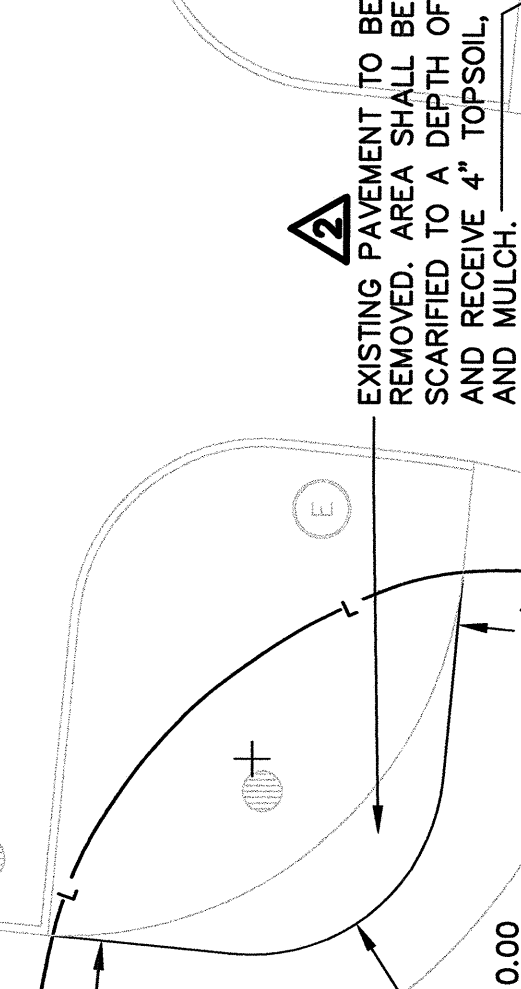

SIGN ID TYPE:
S1 R6-2R "ONE WAY"
S2 R6-1R "ONE WAY"
R1-1 "STOP"

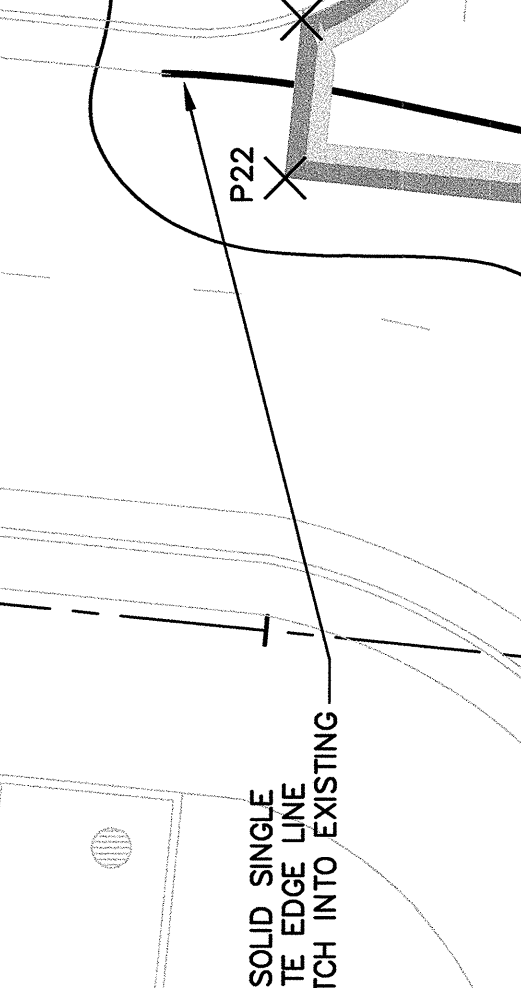

MARKING NOTES:
1. ALL PAVEMENT MARKINGS SHALL BE IN CONFORMANCE WITH THE MANUAL ON UNIFORM TRAFFIC CONTROL DEVICES FOR STREETS AND HIGHWAYS, U.S. DOT, FHWA, LATEST EDITION.
2. STROKE WIDTH AND LINE WIDTH SHALL BE NO MORE THAN +/- 1/4" FROM THE DIMENSIONS SHOWN.
3. NEWLY PAINTED LINES SHALL BE PROTECTED FROM TRAFFIC UNTIL PAINT IS DRY.
4. PAINT FOR PAVEMENT MARKINGS SHALL MEET THE REQUIREMENTS OF AASHTO M. 248, EITHER TYPE 'N', REGULAR DRY TRAFFIC PAINT OR TYPE 'P', PAST DRY TRAFFIC PAINT.
5. PRIOR TO APPLYING MARKING PAINT, THE SURFACE SHALL BE DRY, CLEAN, FREE FROM DIRT, GREASE, OIL OR OTHER FOREIGN MATTER.
6. REFER TO MOST SPECIFICATIONS, SECTION 627, FOR APPLICATION REQUIREMENTS OF PAVEMENT MARKINGS.
7. REMOVAL OF EXISTING PAVEMENT MARKINGS SHALL BE DONE IN ACCORDANCE WITH SECTION 627.06 OF MOST SPECIFICATIONS.

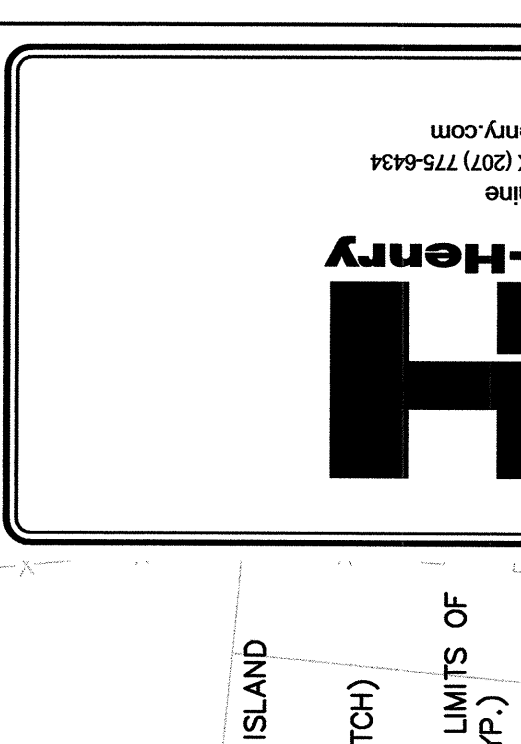

GRAPHIC SCALE
1 inch = 10 feet

