


| REVISION | DESCRIPTION | DATE |
|----------|--|---------------|
| 1 | CONFORMED DRAWINGS ISSUED FOR CONSTRUCTION | 4/22/04 |
| 0 | BID SUBMITTAL | FEB. 28, 2004 |

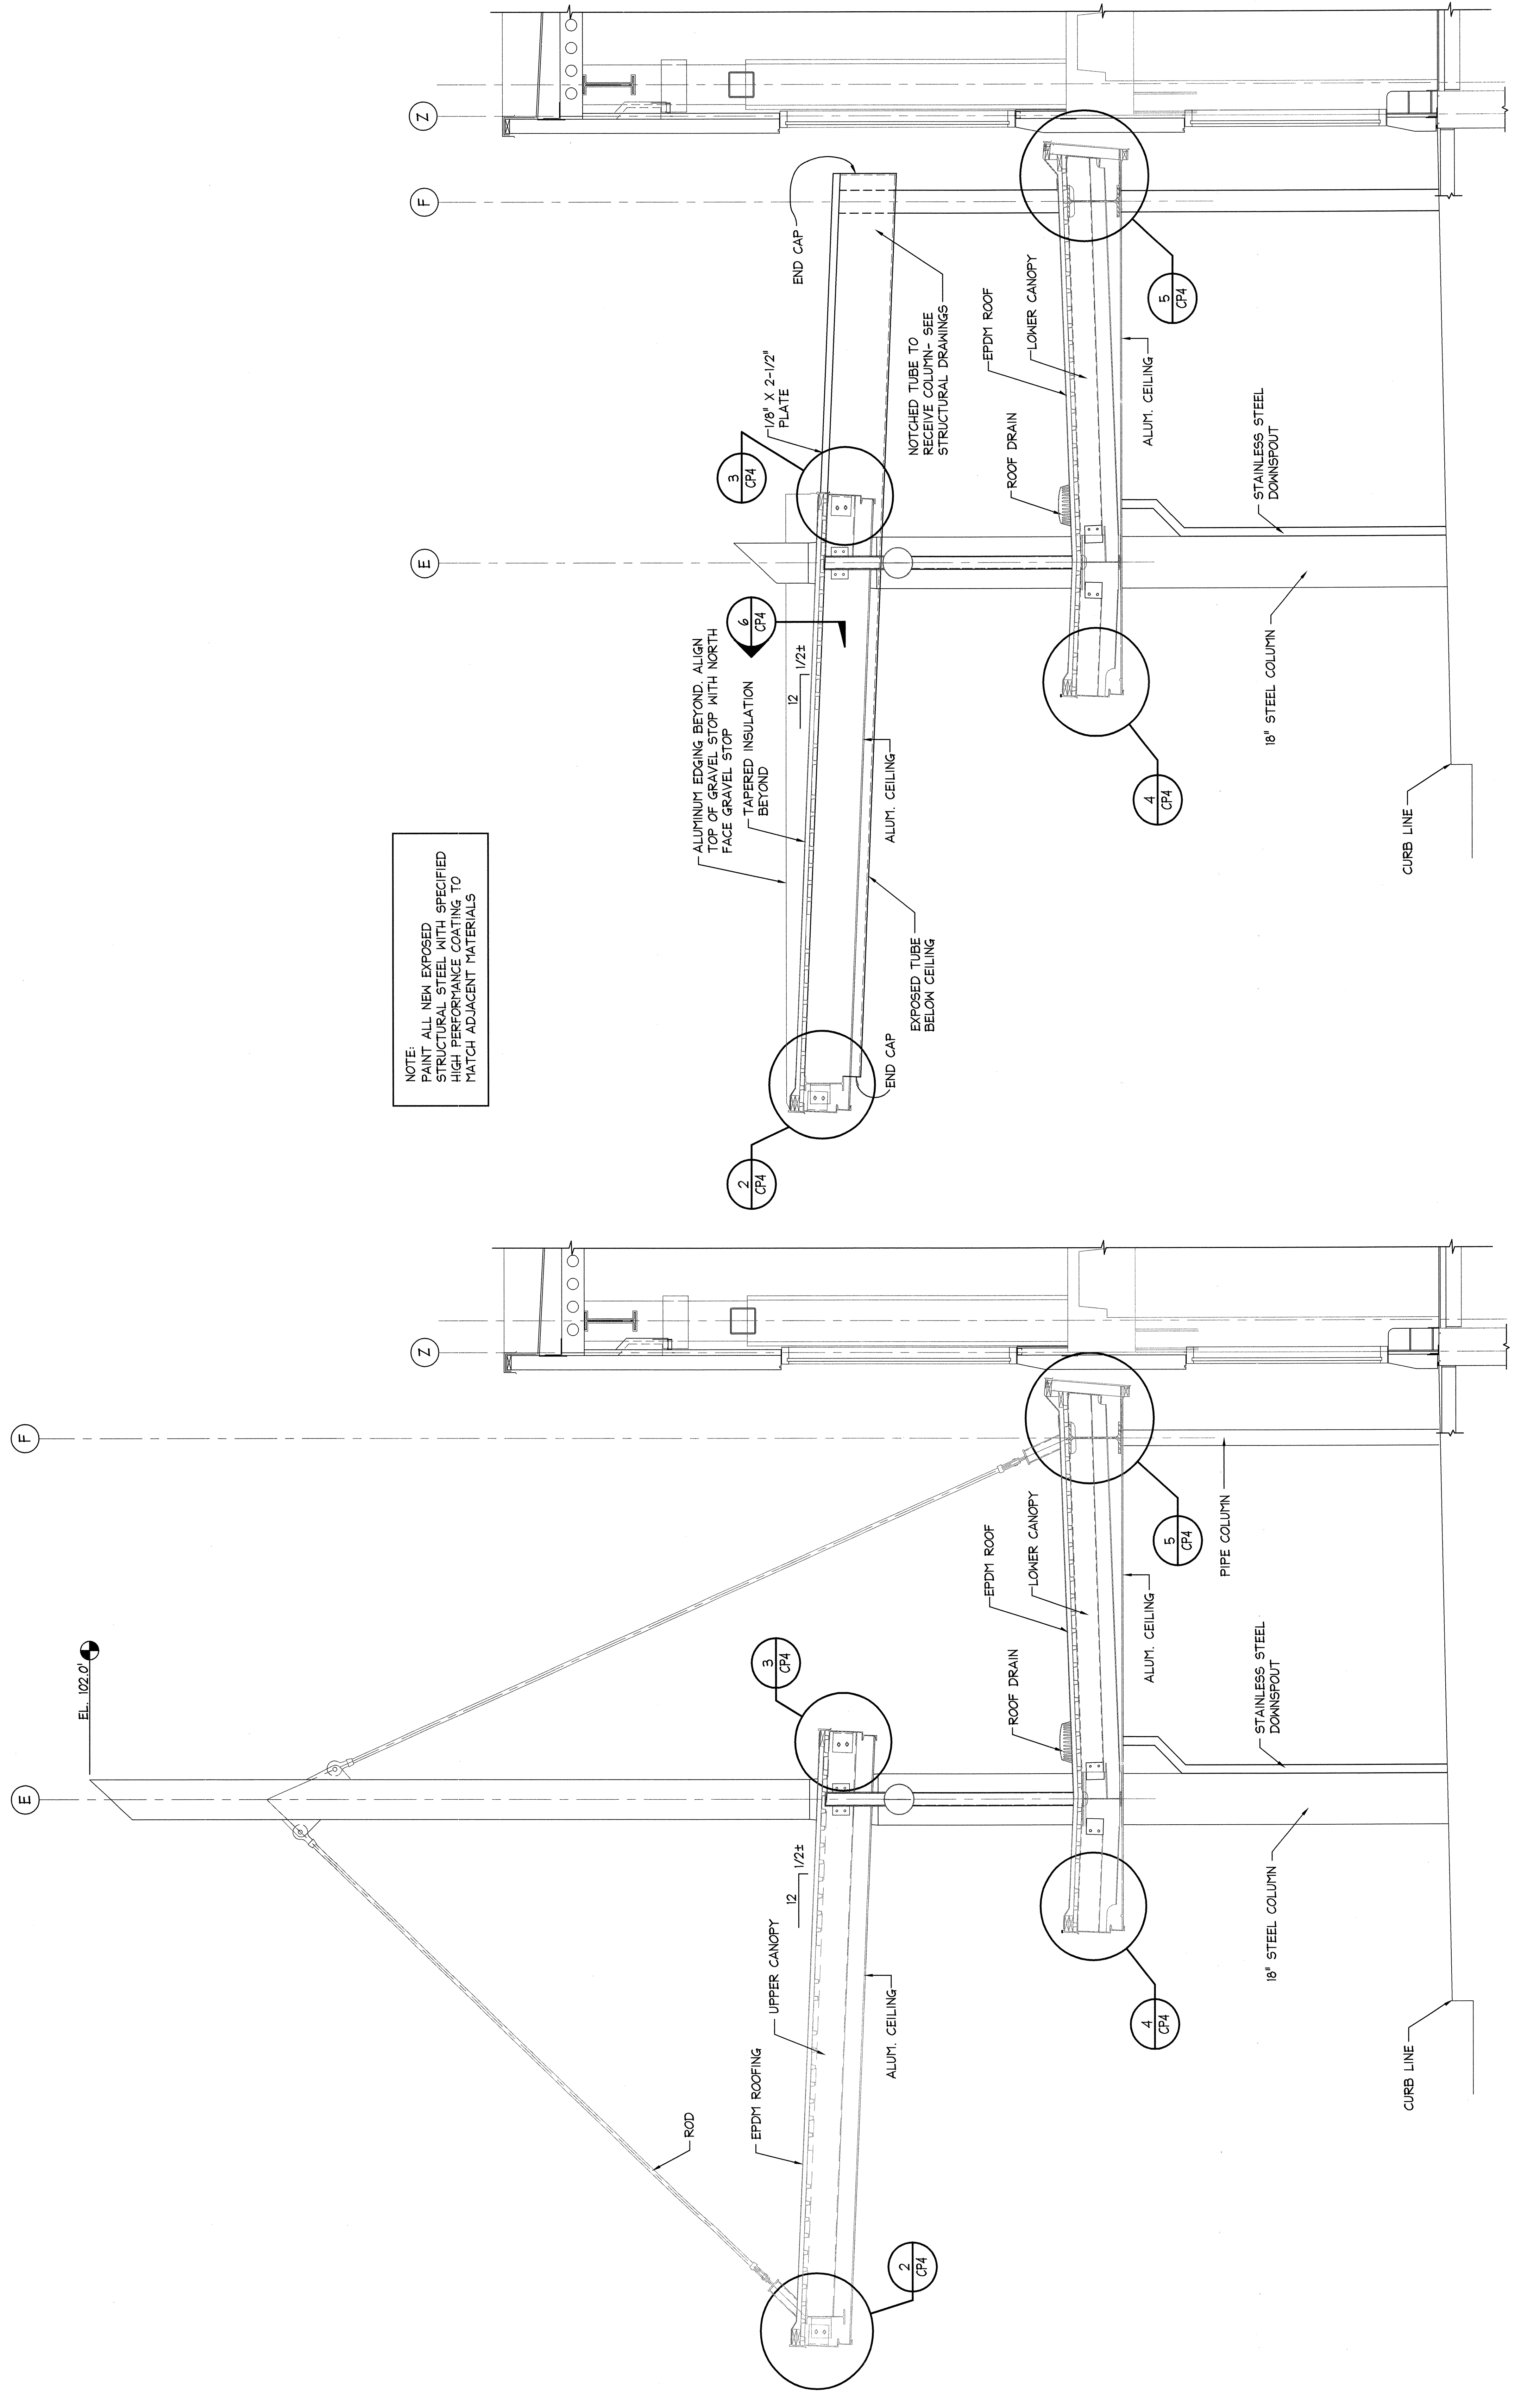

NOTE:
PAINT ALL NEW EXPOSED
STRUCTURAL STEEL WITH SPECIFIED
HIGH PERFORMANCE COATING TO
MATCH ADJACENT MATERIALS

1 CANOPY SECTION
SCALE: 1/2" = 1'-0"

2 CANOPY SECTION
SCALE: 1/2" = 1'-0"

THIS DRAWING IS AN INSTRUMENT OF SERVICE AND SHALL REMAIN THE PROPERTY OF PHILIP J. DOUGHTY ASSOCIATES, ARCHITECTS. IT IS TO BE USED ONLY FOR THE PROJECT AND SITE SPECIFICALLY IDENTIFIED HEREON. IT IS NOT TO BE REPRODUCED, COPIED, OR TRANSMITTED IN ANY FORM OR BY ANY MEANS, ELECTRONIC OR MECHANICAL, WITHOUT THE WRITTEN PERMISSION OF PHILIP J. DOUGHTY ASSOCIATES, ARCHITECTS.