


REVIS/N	DATE	APPR/D	CHECKD	DRW/N	DESCRIPTION
1	4/22/04	HP	HP	HP	CONFORMED DRAWINGS
0	3/10/04	HP	HP	HP	ADDENDUM NO. 1
0	FEB 29, 2004	HP	HP	HP	BID SUBMITTAL

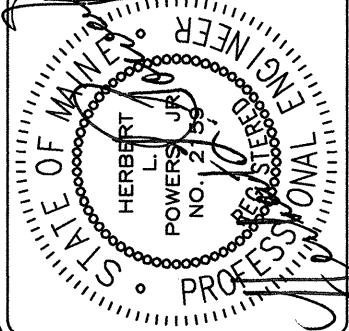


PHILLIP J. DOUGHTY ASSOC., ARCHITECTS  
 362 U.S. ROUTE ONE, FALMOUTH, MAINE 04103 • 207.781.5346


SCALE:	FEB 29, 2004
DATE:	AS NOTED
DESIGNED:	HP
DRAWN:	HP
CHECKED:	HP
APPROVED:	HP

M10

SHEET NO. OF PROJ.

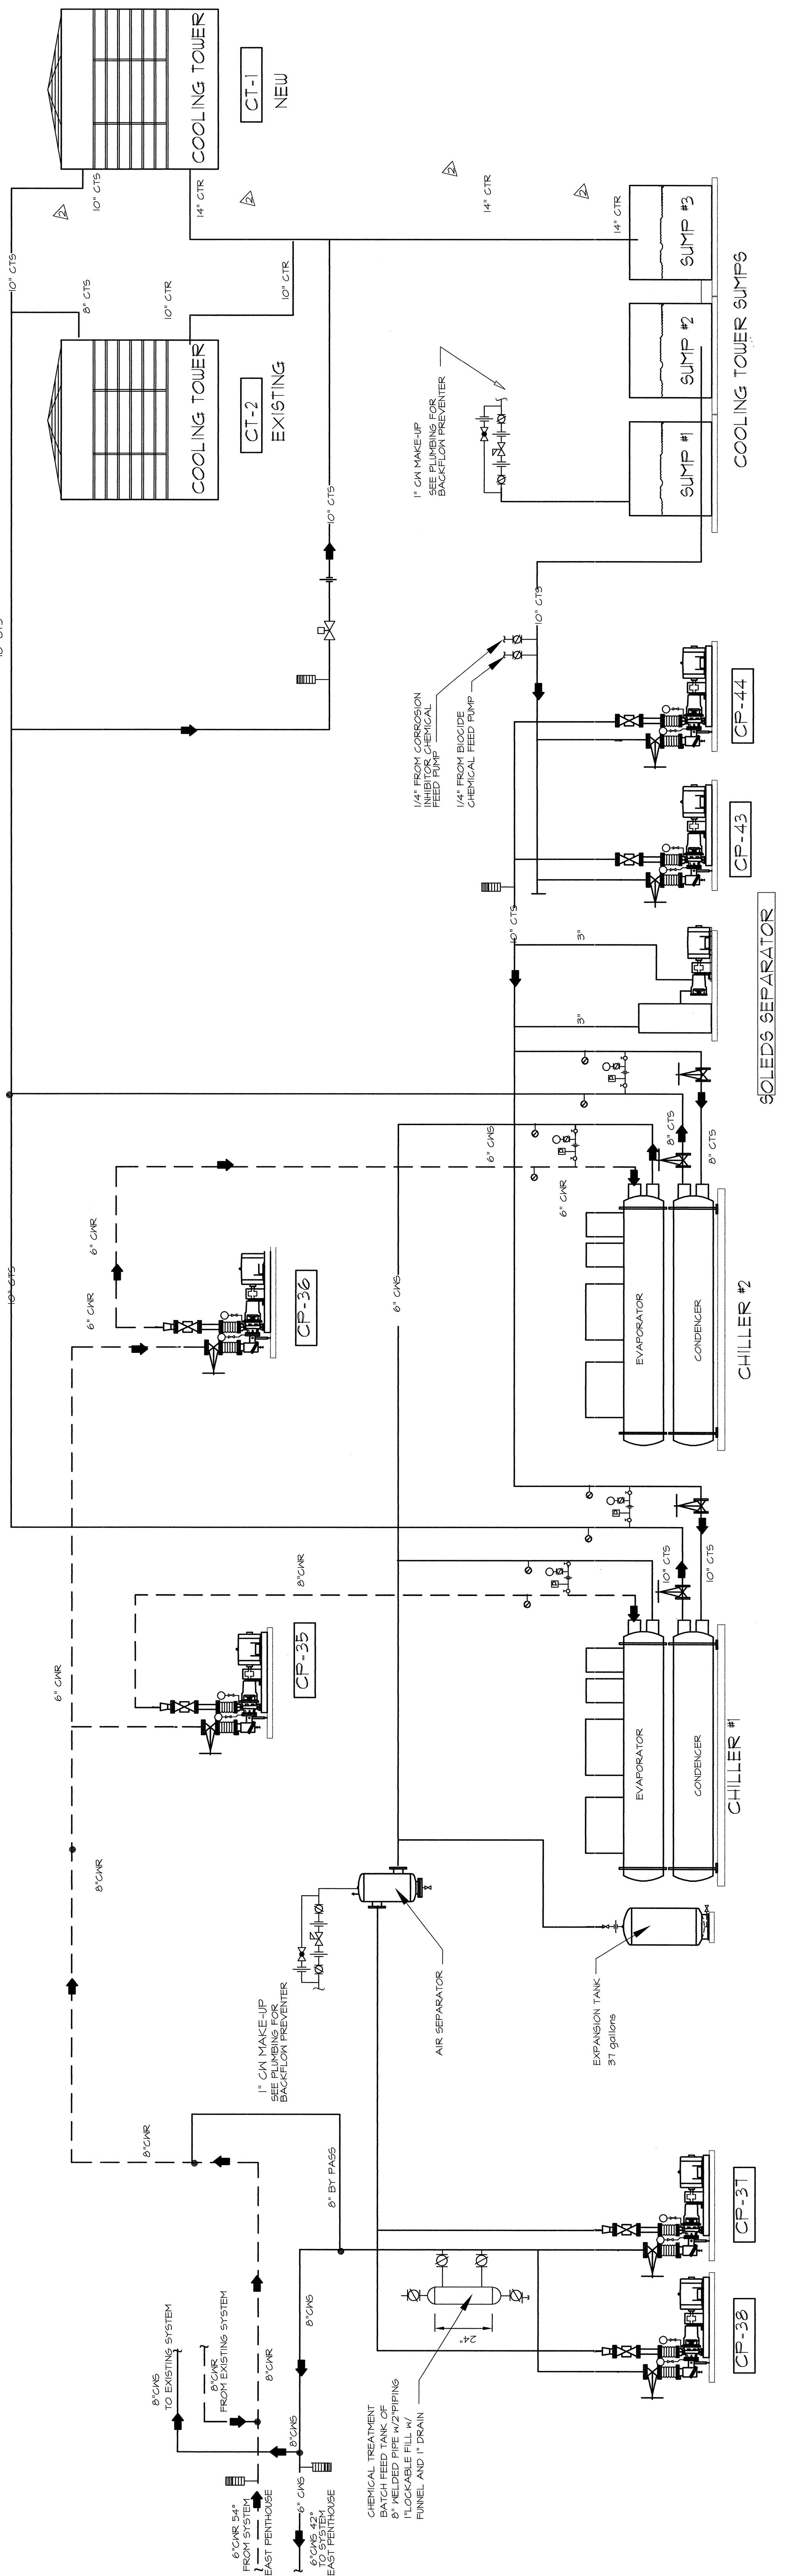

CHILLERS PIPING FLOW DIAGRAM  
 N.T.S.

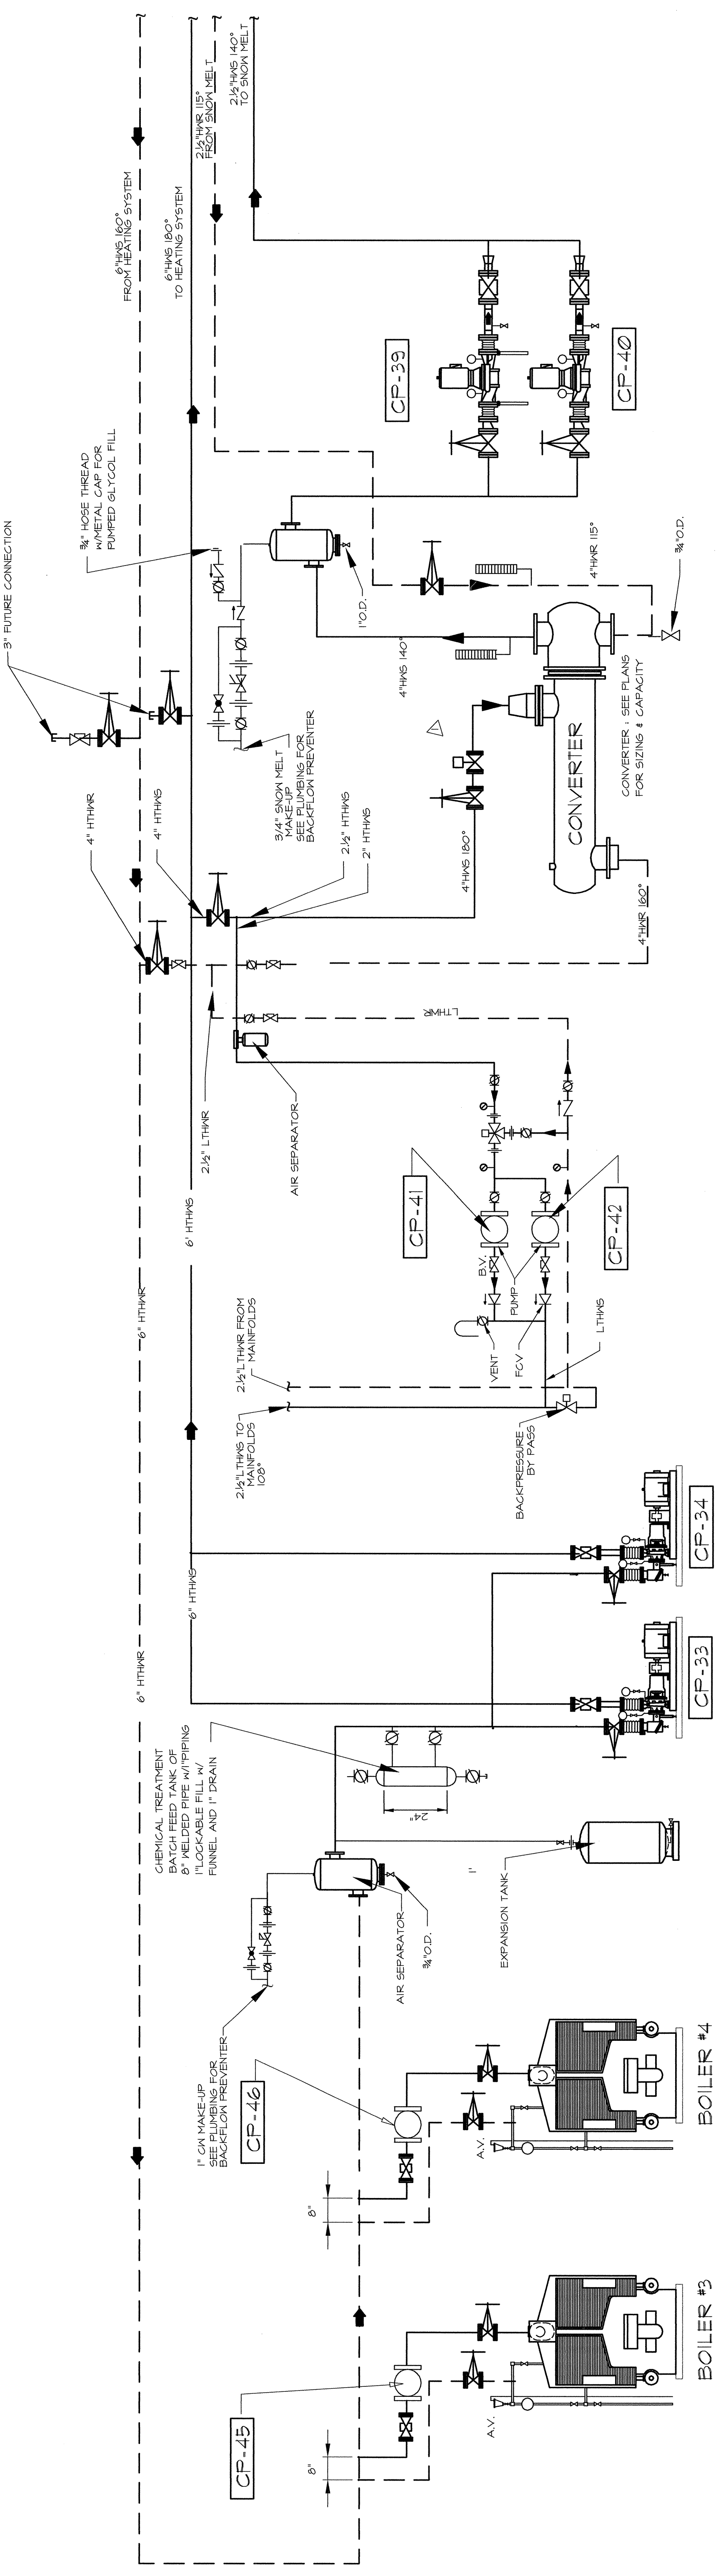

BOILERS PIPING FLOW DIAGRAM  
 N.T.S.

THIS DRAWING IS AN INSTRUMENT OF SERVICE AND SHALL REMAIN THE PROPERTY OF PHILLIP J. DOUGHTY ASSOCIATES, ARCHITECTS. IT IS TO BE USED ONLY FOR THE PROJECT AND SITE SPECIFICALLY IDENTIFIED HEREON AND NOT TO BE REPRODUCED, COPIED, OR TRANSMITTED IN ANY FORM OR BY ANY MEANS, WITHOUT THE WRITTEN PERMISSION OF PHILLIP J. DOUGHTY ASSOCIATES, ARCHITECTS. REQUESTED.