


SCALE: AS NOTED  
 DATE: FEB 28 2004  
 DESIGNED: P.O.  
 DRAWN: P.O.  
 CHECKED: H.P.F.  
 APPROVED: PDA

ADDITIONS AND ALTERATIONS:  
 EASTERN EXPANSION OF BAGGAGE CLAIM FACILITY  
 PORTLAND INTERNATIONAL AIRPORT, PORTLAND, MAINE  
 WEST PENTHOUSE DEMOLITION PLAN

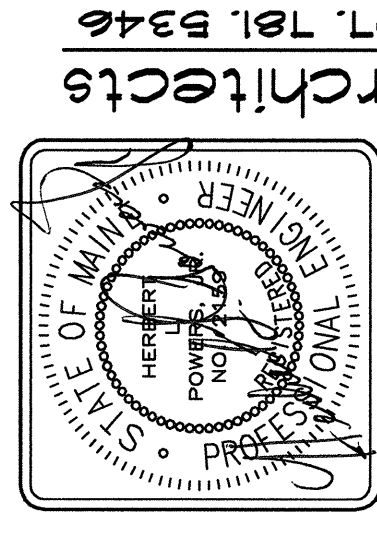

| REV'S | DATE         | DESCRIPTION        | BY   | CHKD   | APP'D |
|-------|--------------|--------------------|------|--------|-------|
| 1     | 4/22/04      | CONFORMED DRAWINGS | P.O. | H.P.F. | P.O.  |
| 0     | 3/10/04      | ADDENDUM NO. 2     | P.O. | H.P.F. | P.O.  |
| 0     | 3/10/04      | ADDENDUM NO. 1     | P.O. | H.P.F. | P.O.  |
| 0     | FEB 28, 2004 | BID SUBMITTAL      | P.O. | H.P.F. | P.O.  |

MECHANICAL SYSTEMS ENGINEERS  
 PDA  
 12 FOREST FALLS DRIVE  
 ROYAL RIVER CENTER, UNIT #10  
 FALMOUTH, MAINE 04105  
 TEL: (207) 848-1441  
 FAX: (207) 848-1443  
 mechsyst@maine.pda.com

WEST PENTHOUSE DEMOLITION PLAN  
 SCALE: 1/4"=1'-0"

