


LEGEND
CONSTRUCTION PHASE

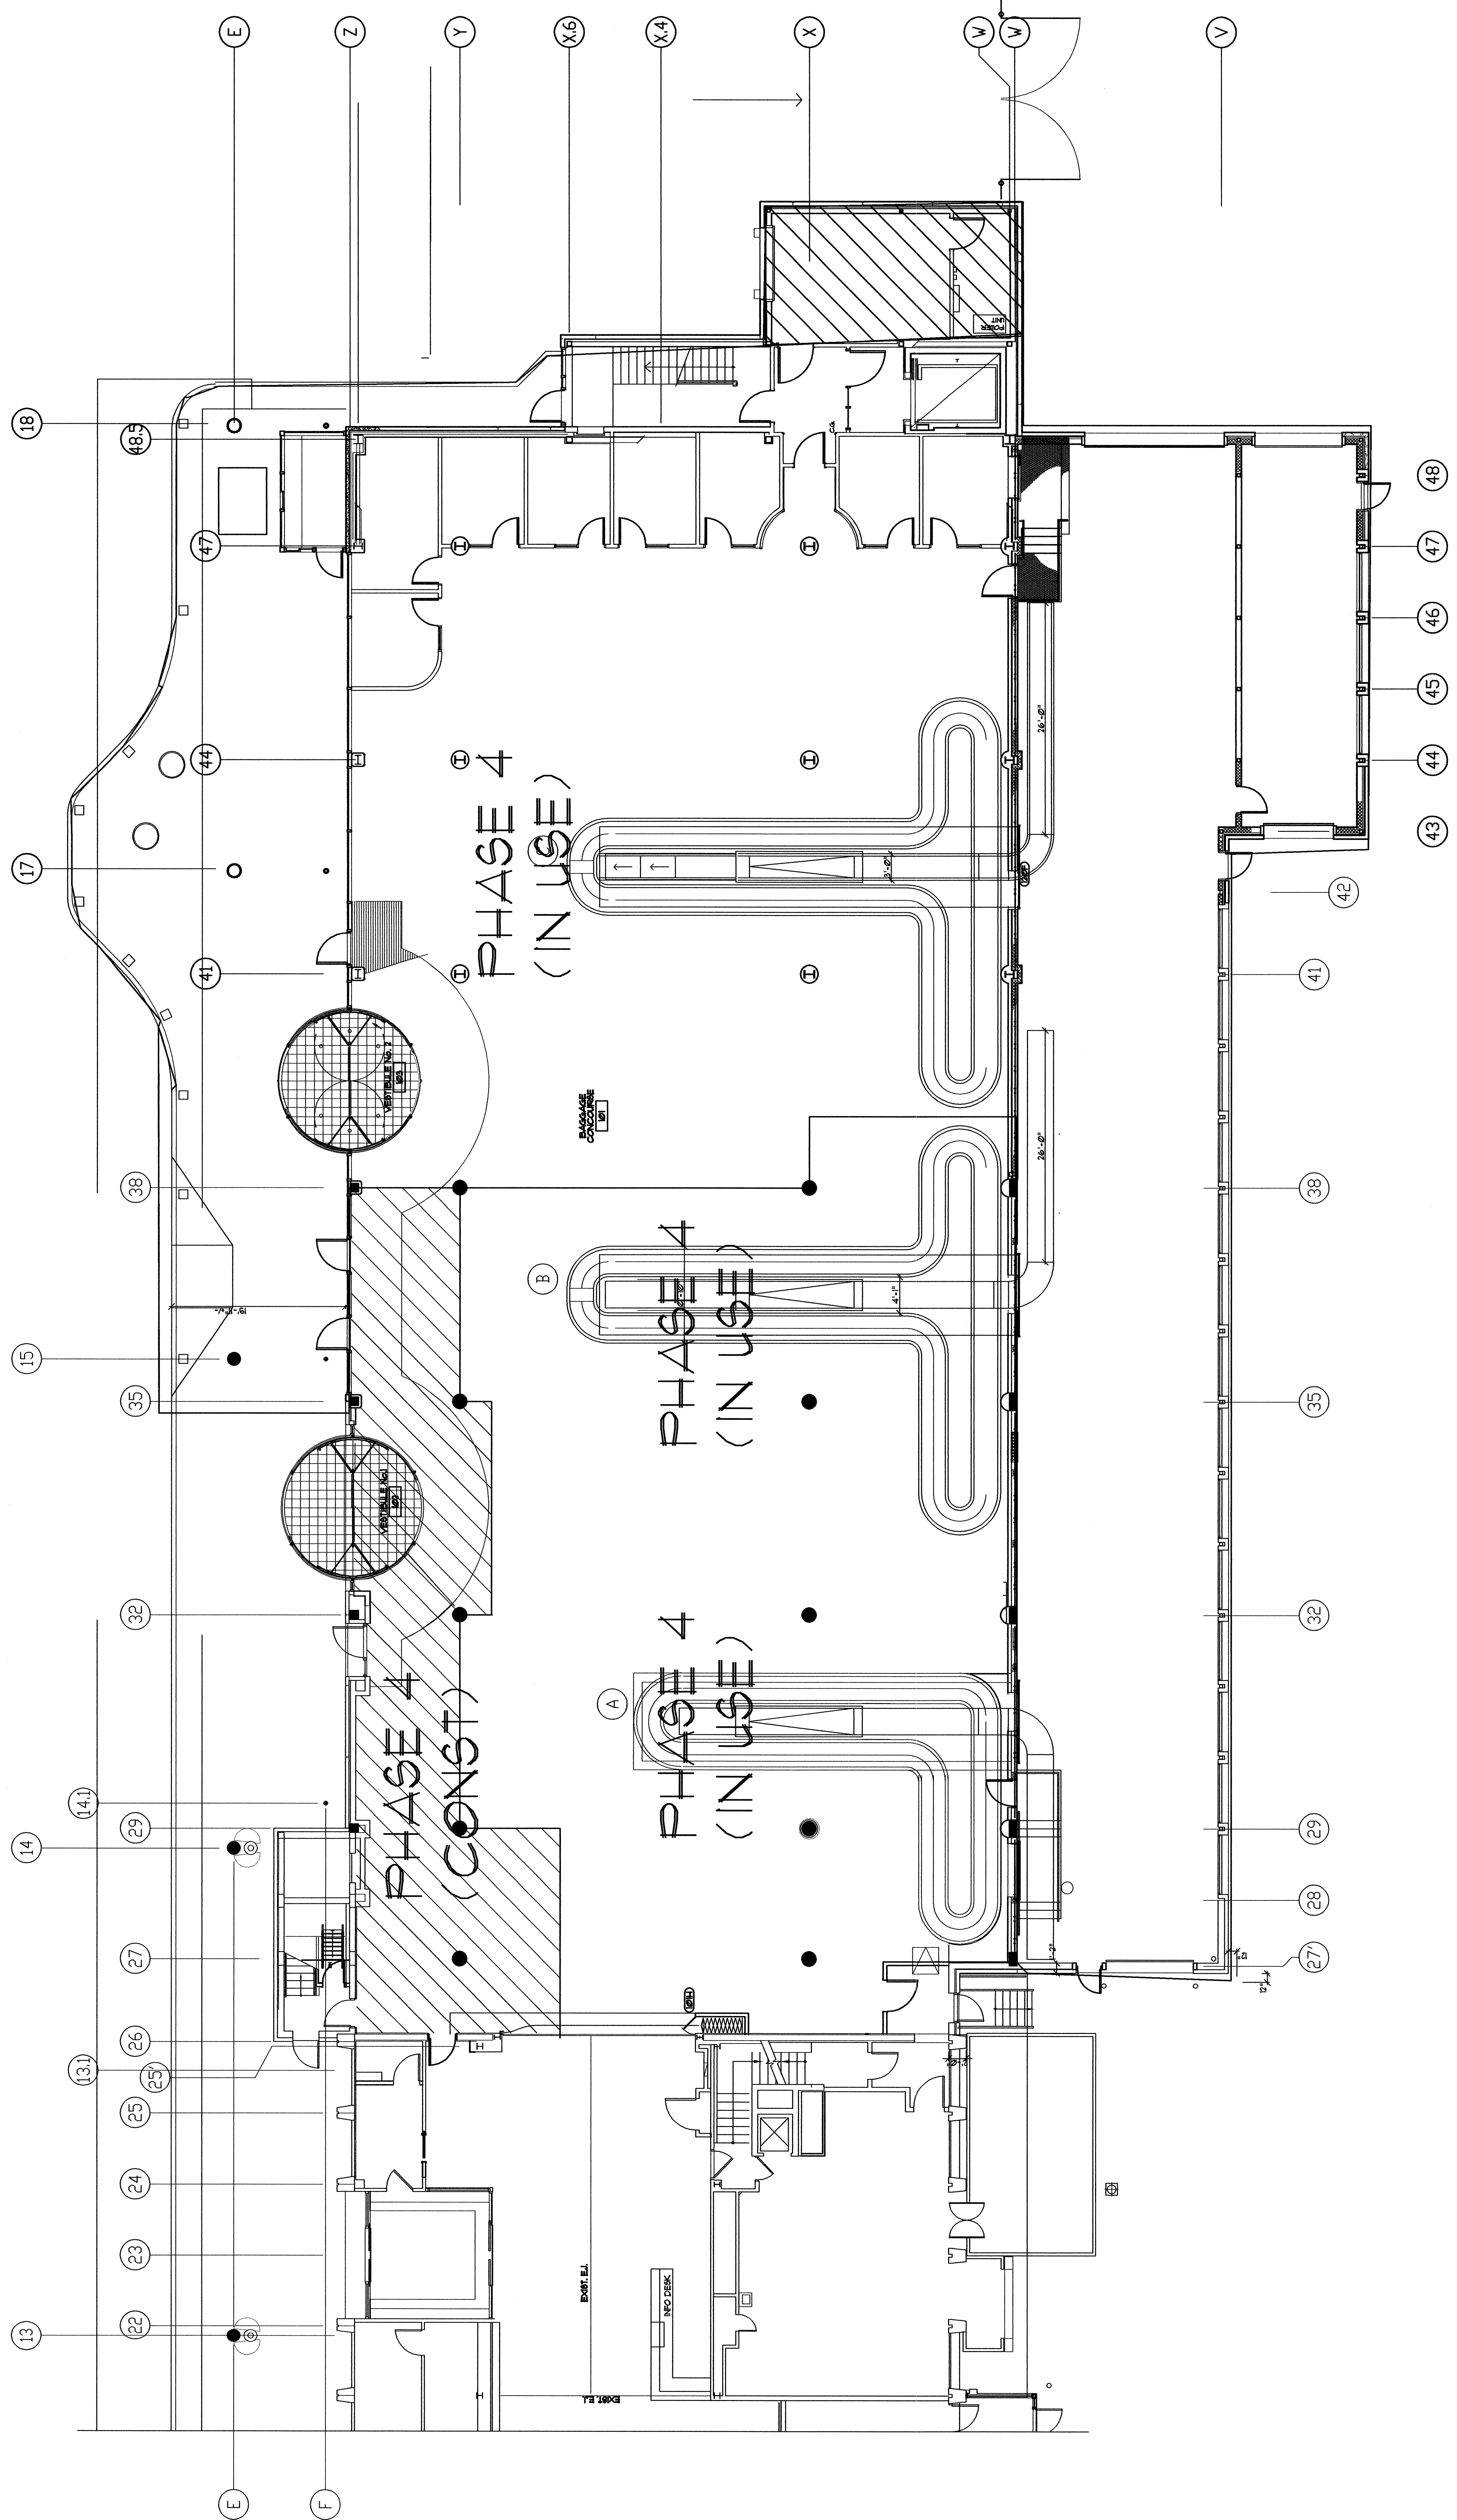

PHASE 4 (CONST) PHASE 4 (IN USE) PHASE 4 (IN USE)