




SHEET NO. 806  
 DATE: FEB 29, 2004  
 SCALE: 1/8" = 1'-0"

PHILIP J. DOUGHTY ASSOC., ARCHITECTS  
 362 U.S. ROUTE ONE, FAIRMOUTH, MAINE 04125 • 207.181.5346  
 EASTERN EXPANSION OF BAGGAGE CLAIM FACILITY  
 PORTLAND AND INTERNATIONAL JETPORT, PORTLAND, MAINE  
 FRAMING SECTIONS AND DETAILS  
 APPROVED: [Signature]  
 CHECKED: [Signature]  
 DRAWN: [Signature]

REVISION	DATE	DESCRIPTION	BY	CHKD	APP'D
1	4/22/04	CONCRETE DRAWINGS ISSUED FOR CONSTRUCTION	THN	THN	THN
0	FEB 29, 2004	ISSUED FOR PERMIT	THN	THN	THN

**BECKER**  
 structural engineers, inc.  
 75 York Street  
 Portland, ME 04101-4701  
 Tel: 207-879-1838  
 Fax: 207-879-1822  
 www.beckerstructural.com  
 info@beckerstructural.com

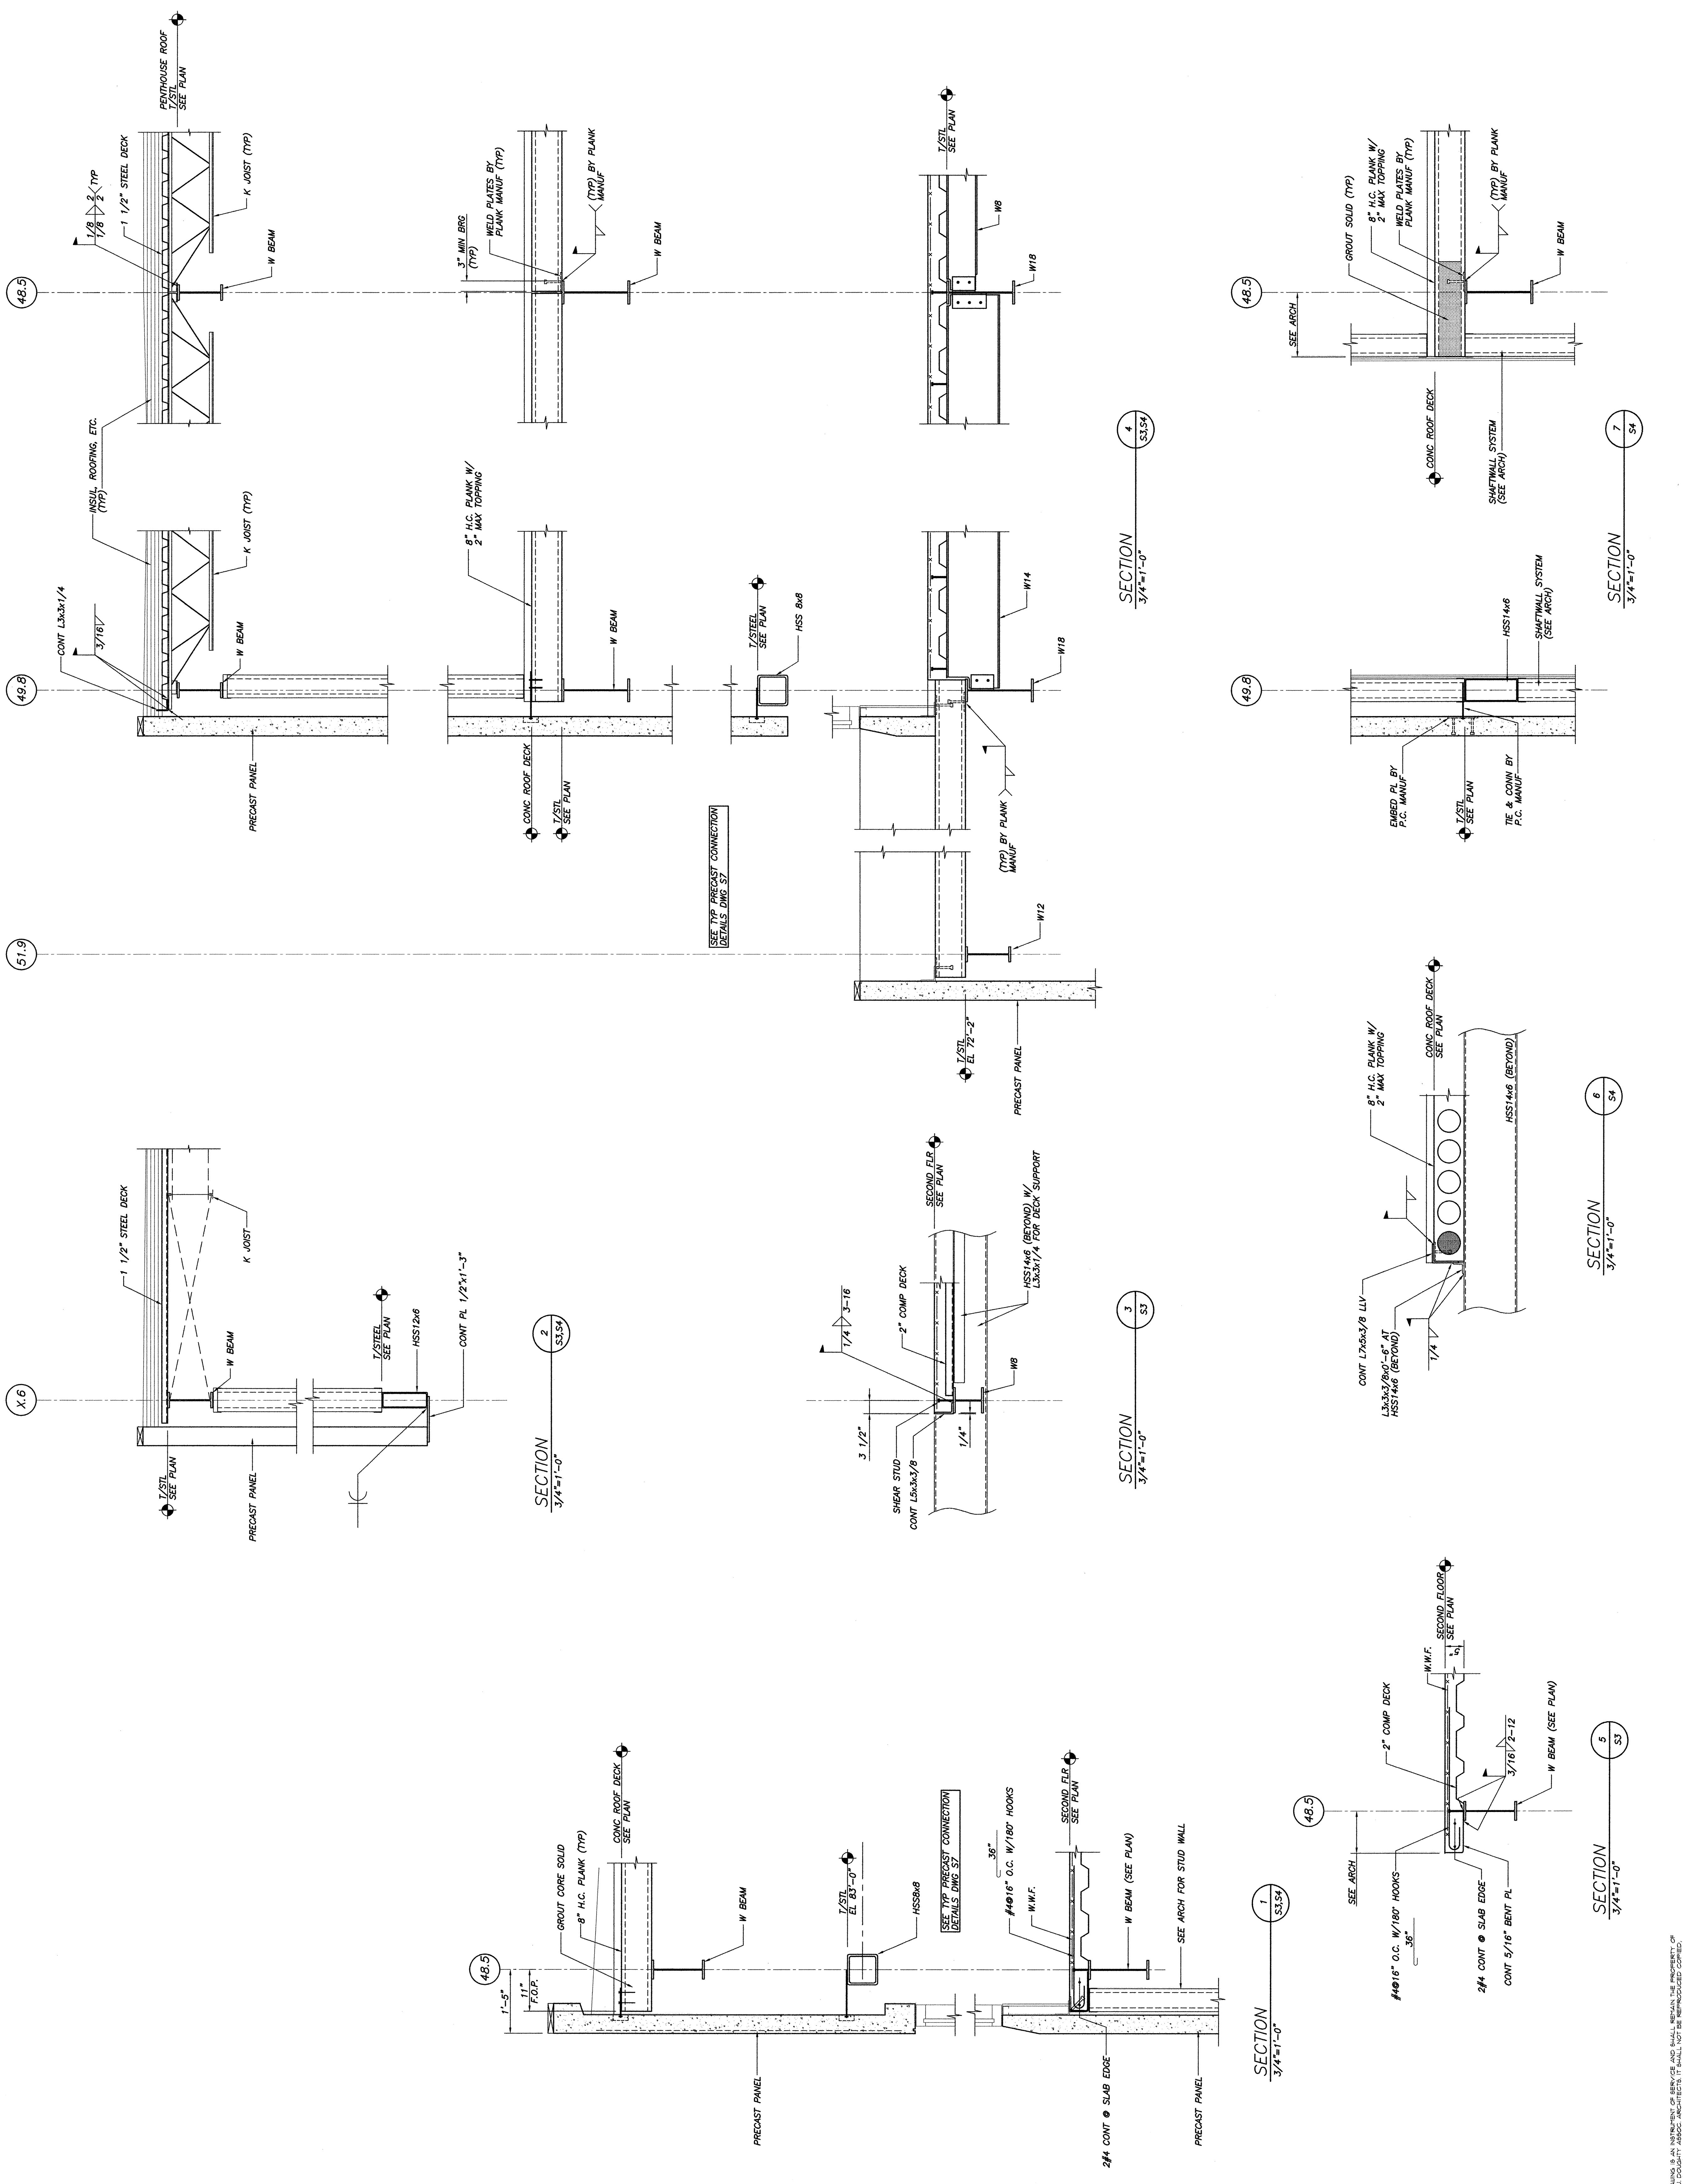

THIS DRAWING IS AN INSTRUMENT OF SERVICE AND SHALL REMAIN THE PROPERTY OF PHILIP J. DOUGHTY ASSOCIATES, ARCHITECTS. IT IS TO BE USED ONLY FOR THE PROJECT AND SITE SPECIFICALLY IDENTIFIED HEREON. ANY REUSE OR REPRODUCTION OF THIS DRAWING WITHOUT THE WRITTEN PERMISSION OF PHILIP J. DOUGHTY ASSOCIATES, ARCHITECTS, IS STRICTLY PROHIBITED.