


SCALE: 1/4"=1'-0"
DATE: FEB 28 2004
DESIGNED BY: JAY
DRAWN BY: JAY
CHECKED BY: JAY
APPROVED: JAY

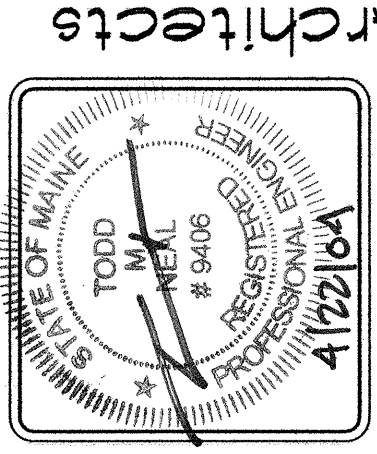


PHILLIP J. DOUGHTY ASSOC., ARCHITECTS
302 U.S. ROUTE ONE, FALMOUTH, MAINE 04105 • 207.781.5346

REV#	DATE	DESCRIPTION	APP'D	CHK'D	APP'VD
1	4/22/04	CONCRETE DRAWINGS ISSUED FOR CONSTRUCTION	JAY	JAY	JAY
0	FEB 28 2004	PRELIMINARY	JAY	JAY	JAY

BECKER
Structural Engineers, Inc.
75 York Street
Portland, ME 04101-4701
Tel: 207-879-1838
Fax: 207-879-1822
www.beckerstructural.com
info@beckerstructural.com

ADDITIONS AND ALTERATIONS
EASTERN EXPANSION OF BAGGAGE CLAIM FACILITY
PORTLAND INTERNATIONAL AIRPORT, PORTLAND, MAINE
FRAMING SECTIONS AND DETAILS

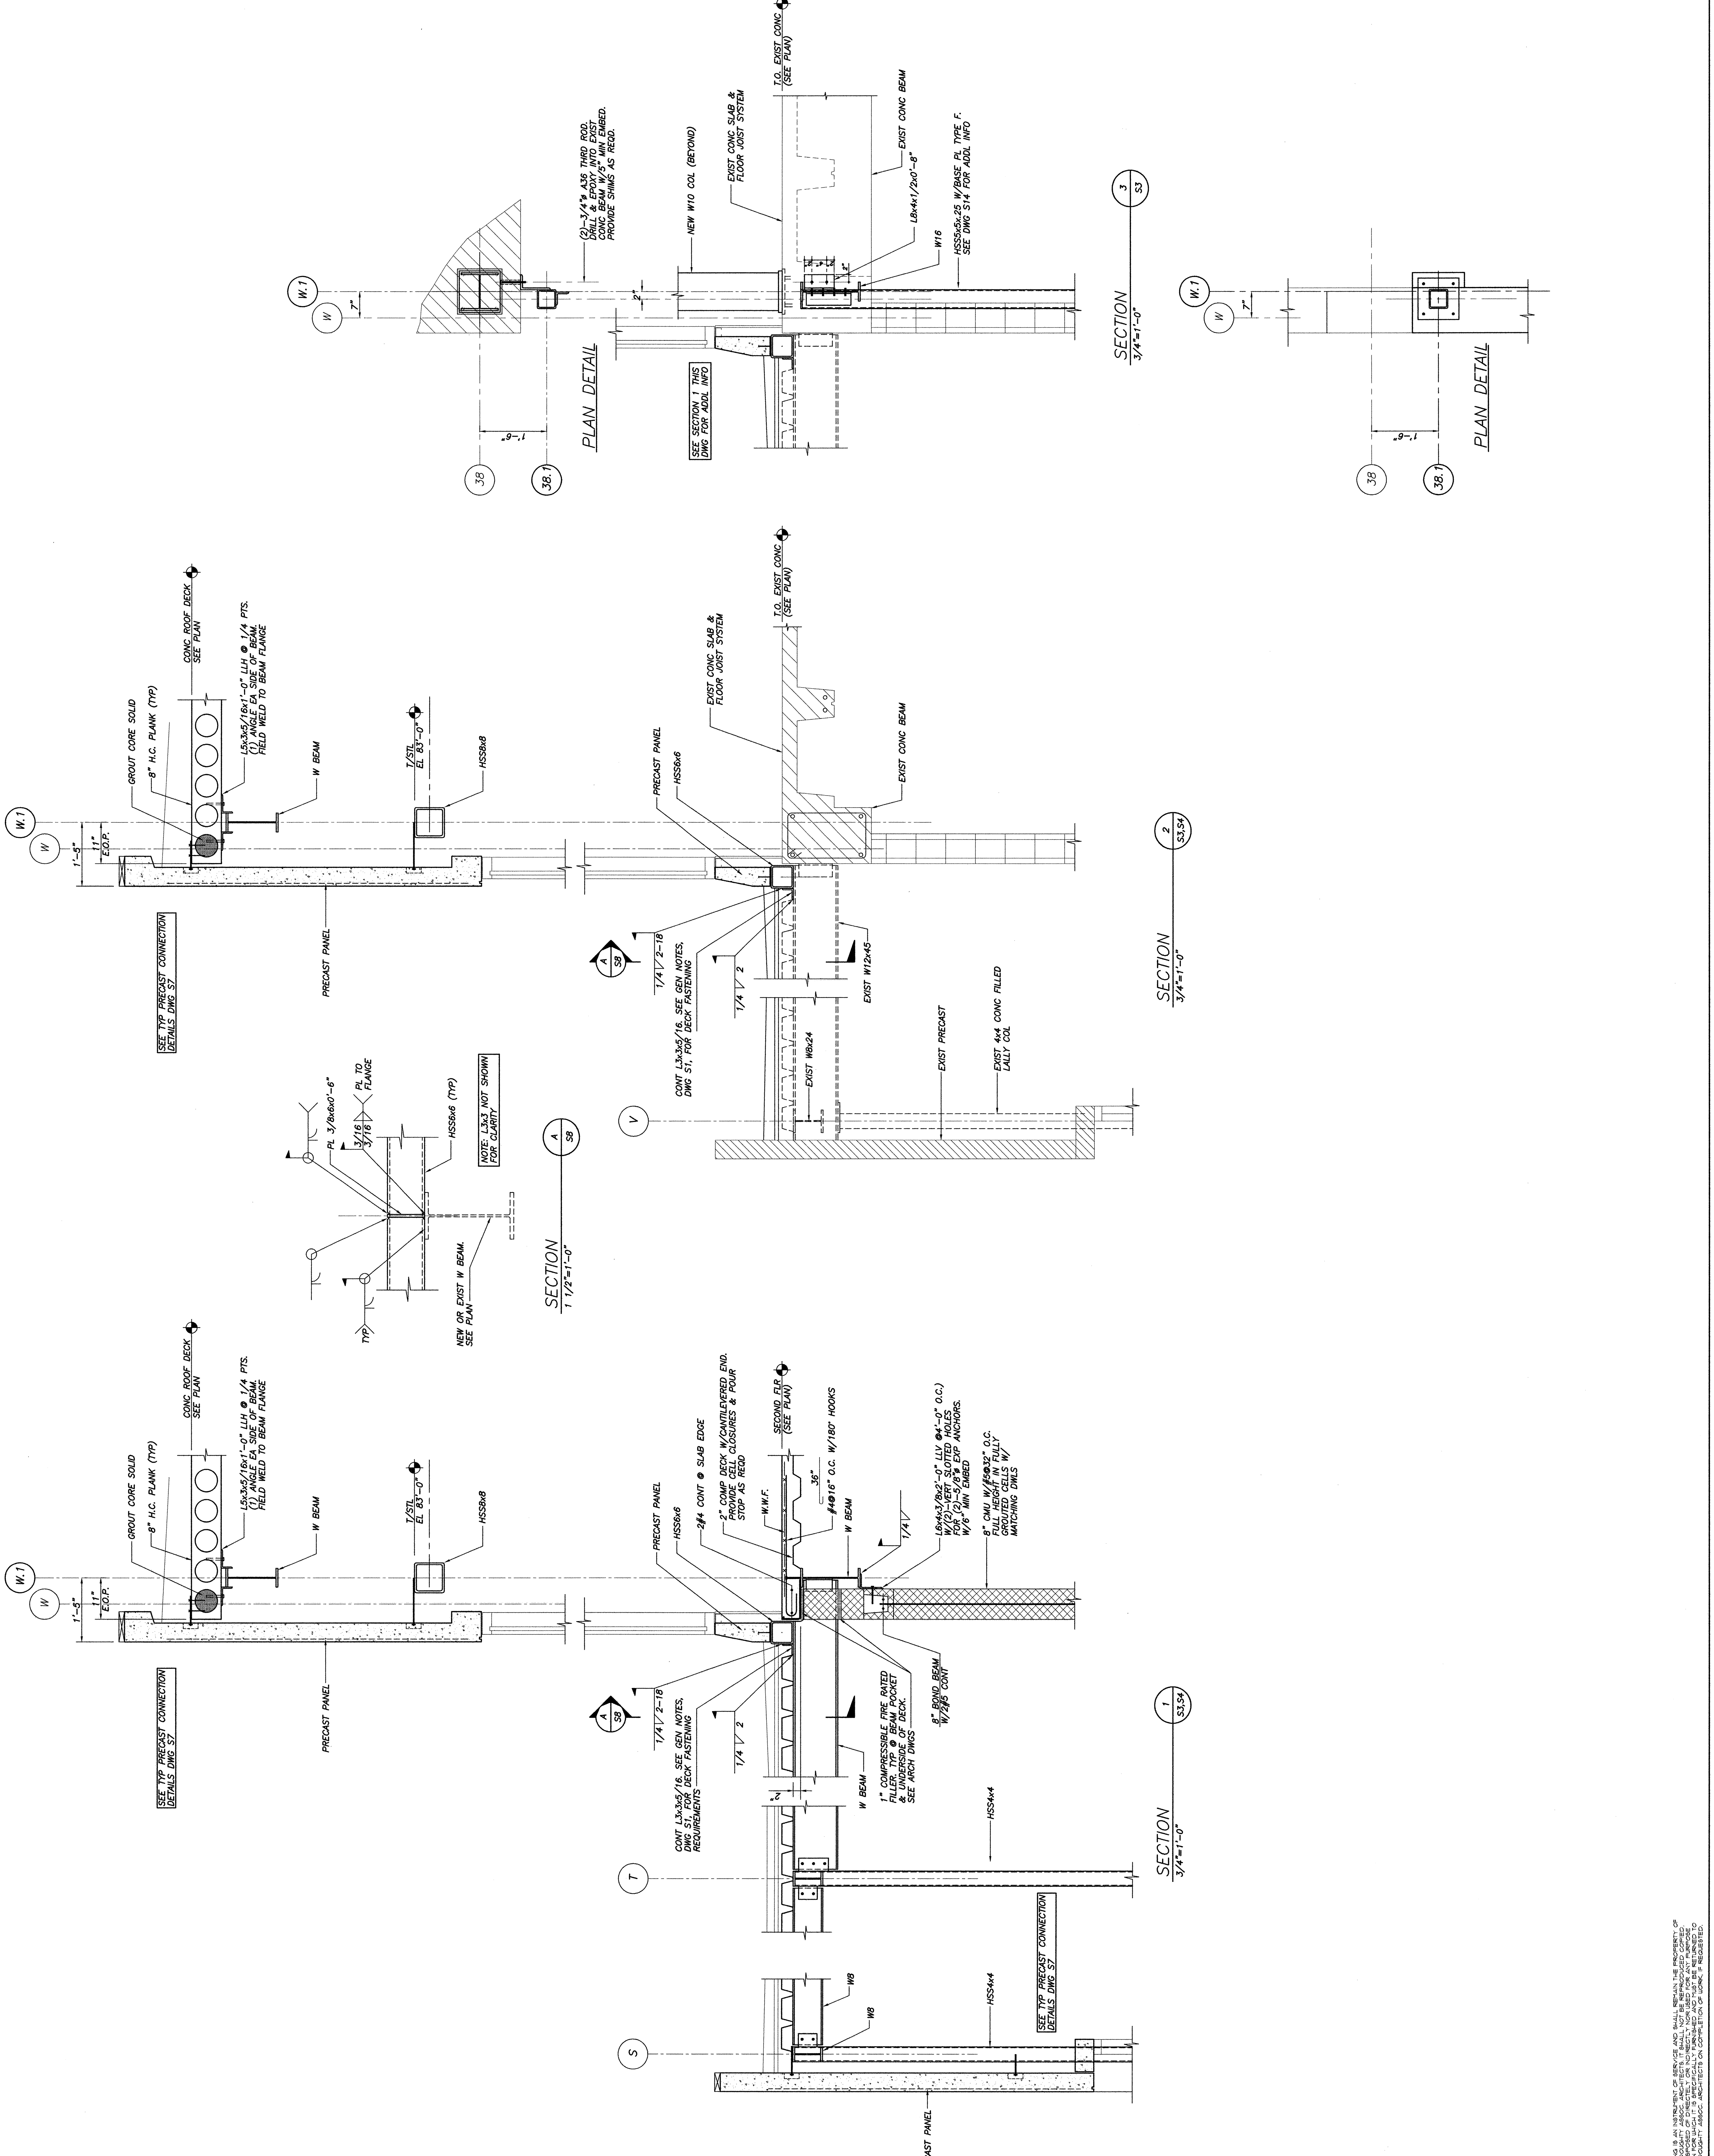

THIS DRAWING IS AN INSTRUMENT OF SERVICE AND SHALL REMAIN THE PROPERTY OF PHILLIP J. DOUGHTY ASSOCIATES, ARCHITECTS. IT IS TO BE USED ONLY FOR THE PROJECT AND SITE SPECIFICALLY IDENTIFIED HEREON. IT IS NOT TO BE REPRODUCED, COPIED, OR TRANSMITTED IN ANY FORM OR BY ANY MEANS, ELECTRONIC OR MECHANICAL, INCLUDING PHOTOCOPYING, RECORDING, OR BY ANY INFORMATION STORAGE AND RETRIEVAL SYSTEM, WITHOUT THE WRITTEN PERMISSION OF PHILLIP J. DOUGHTY ASSOCIATES, ARCHITECTS. CONTRACTORS SHALL BE RESPONSIBLE FOR VERIFYING ALL DIMENSIONS AND CONDITIONS BEFORE CONSTRUCTION.