



REV	DATE	BY	CHKD	APPV	DESCRIPTION
1	4/22/14	TN	TN	TN	CONCRETE DRAWING MADE FOR CONSTRUCTION
2	3/26/14	TN	TN	TN	ADD ALTERNATE
3	2/24/14	TN	TN	TN	ADD ALTERNATE

PHILIP J. DOUGHTY ASSOC. ARCHITECTS
362 U.S. ROUTE ONE, FAIRMOUTH, MAINE 04125 • 207.781.5346

APPROVED: _____
CHECKED: _____
DRAWN: _____
DESIGNED: _____
DATE: FEB 23 2014
SCALE: 1/8" = 1'-0"

ADDITIONS AND ALTERATIONS:
EASTERLY EXPANSION OF BAGGAGE CLAIM FACILITY
PORTLAND INTERNATIONAL JETPORT, PORTLAND, MAINE

PROJECT NO. 15
SHEET NO. 928

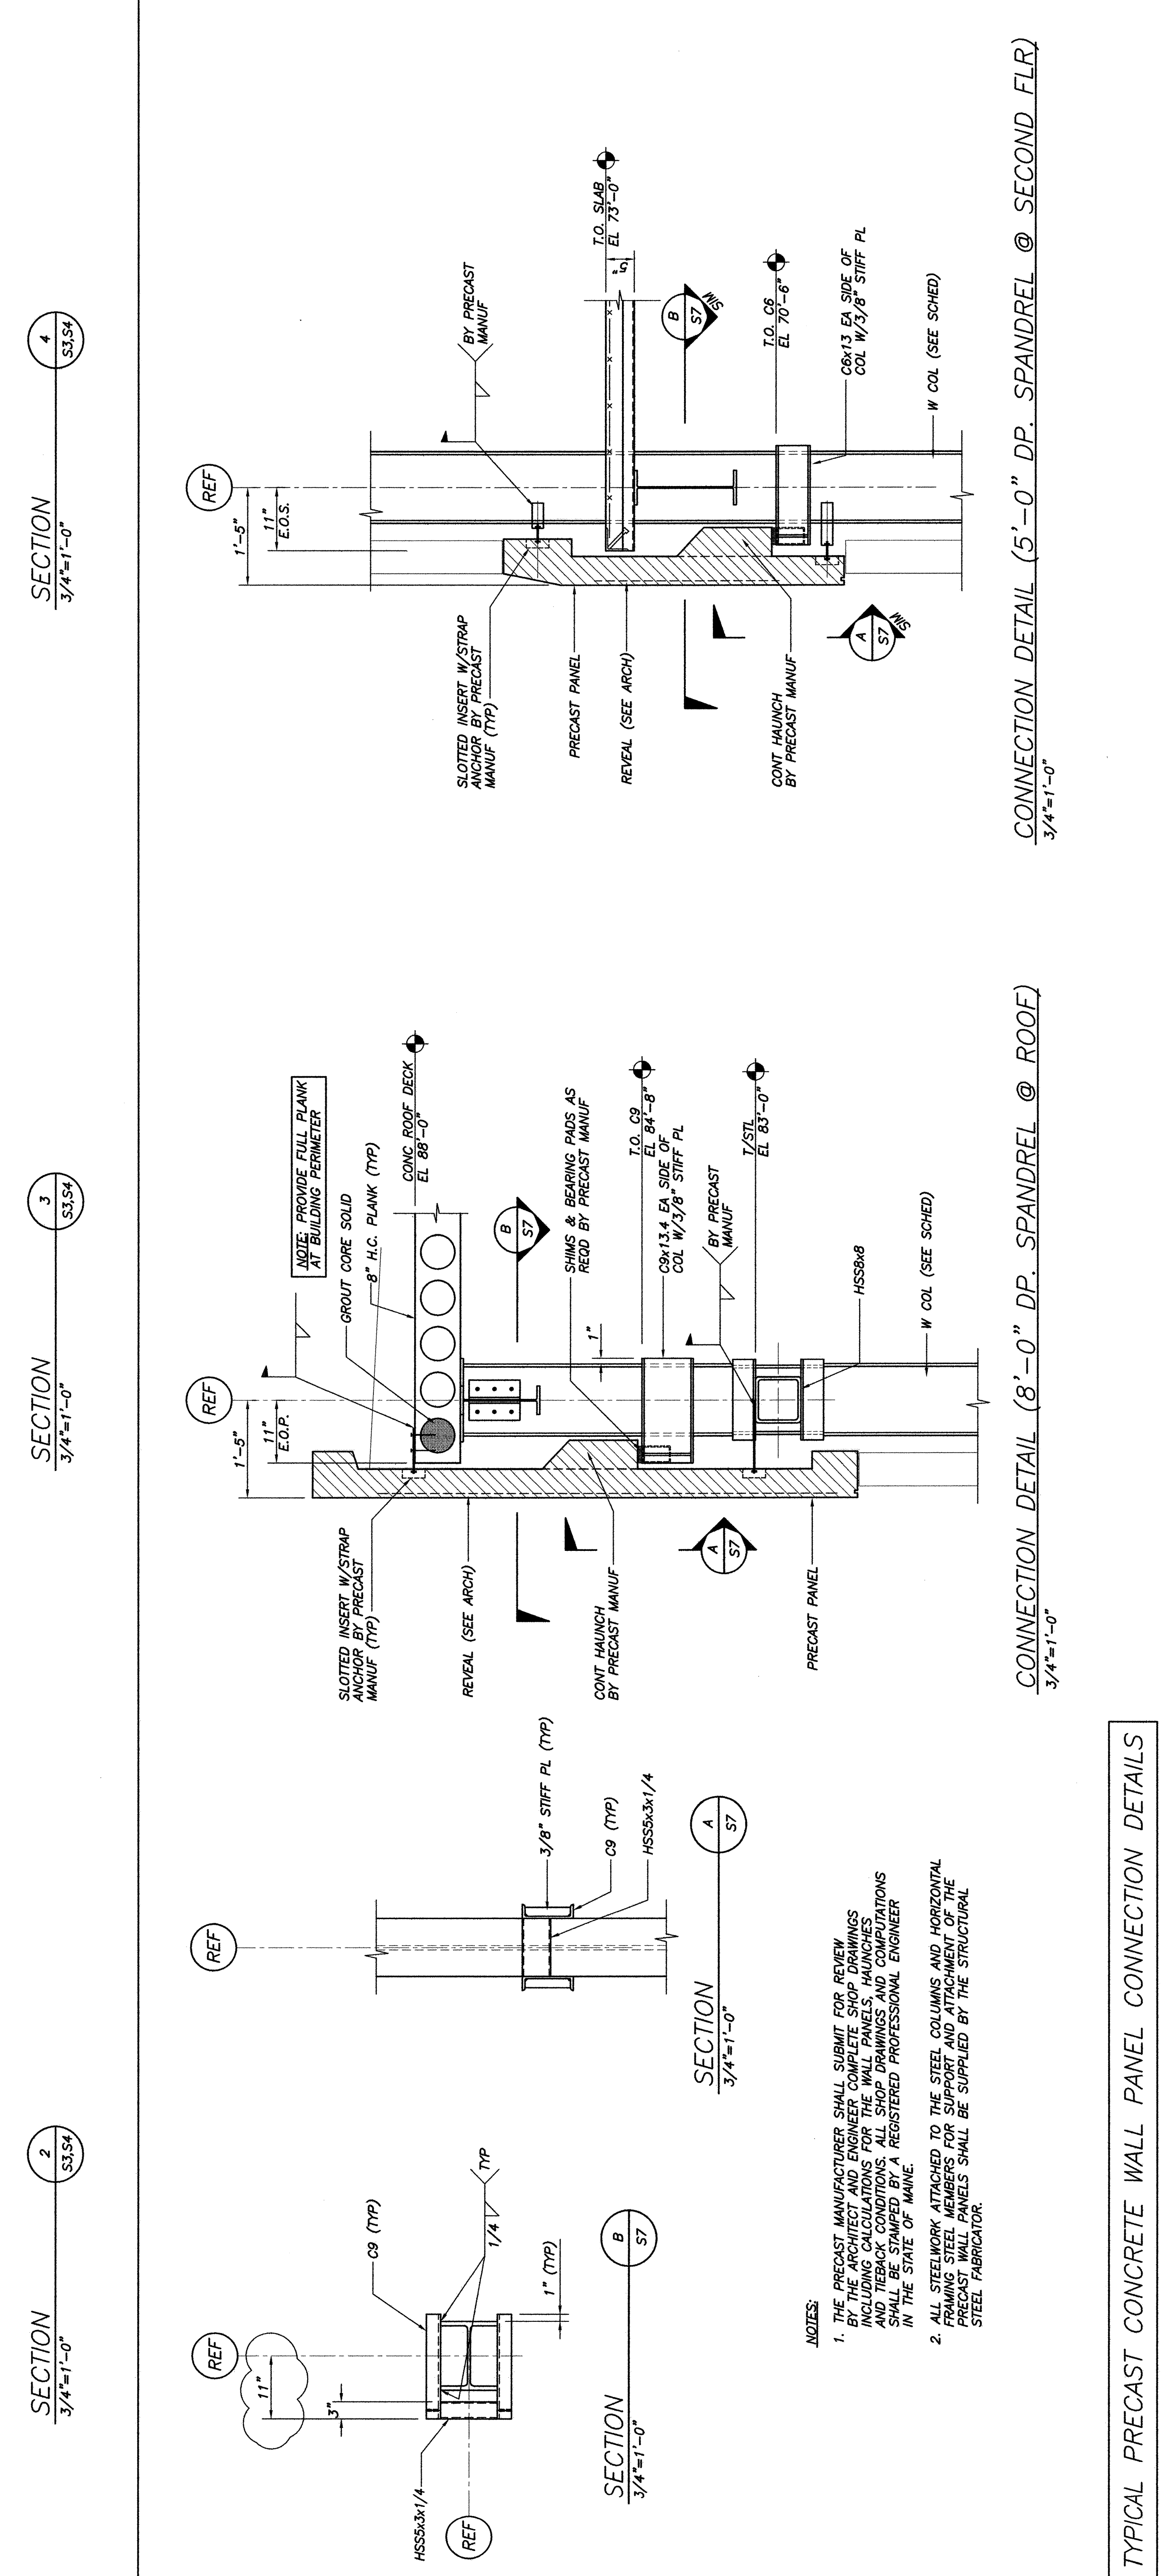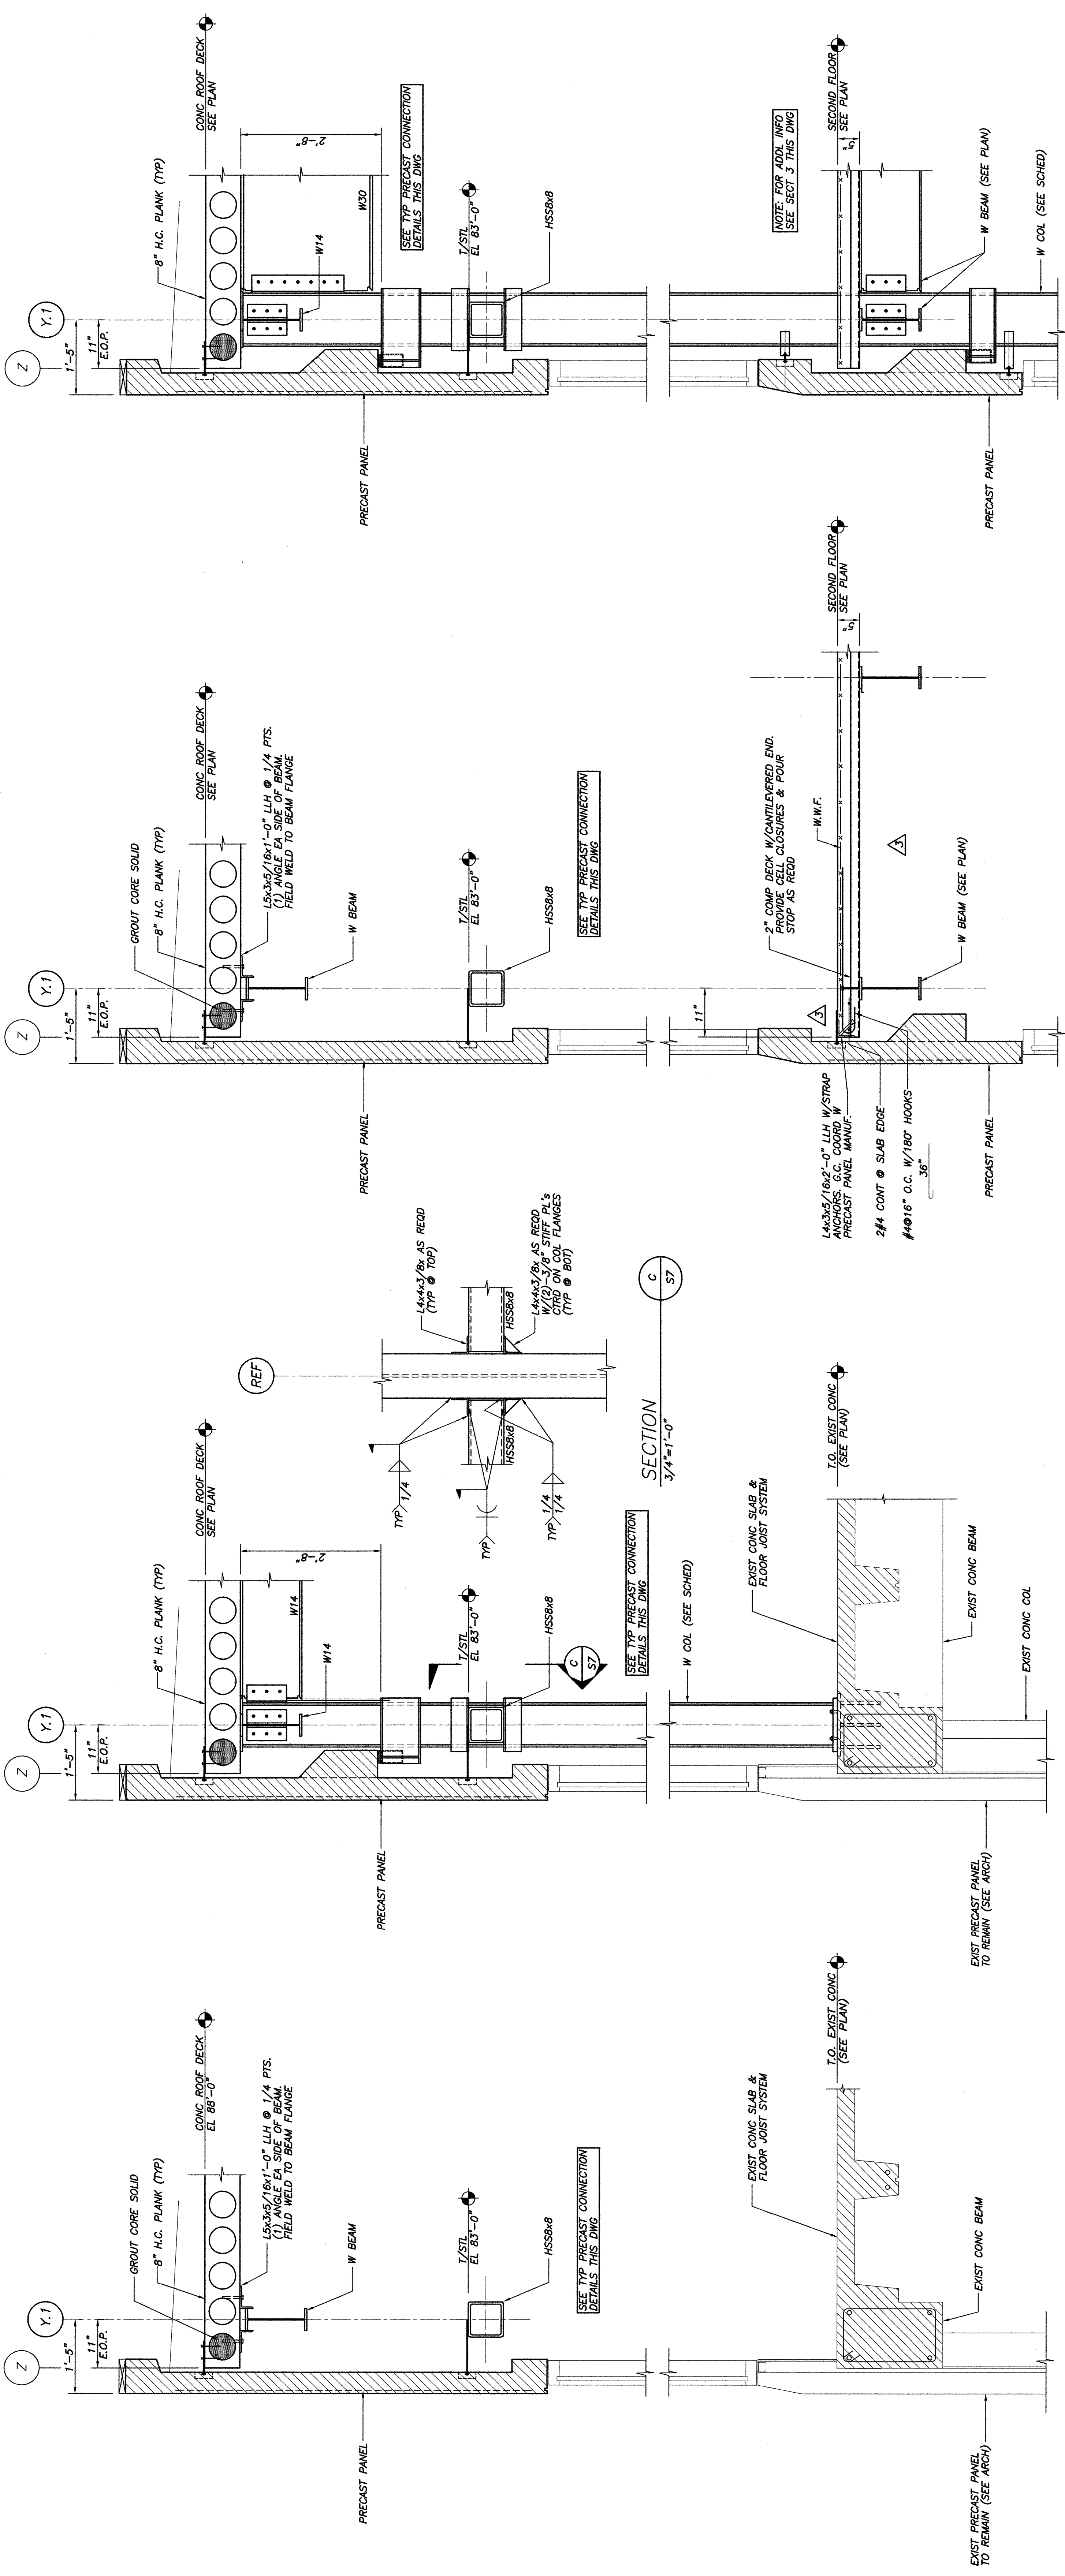

- NOTES:
1. THE PRECAST MANUFACTURER SHALL SUBMIT FOR REVIEW THE PRECAST MANUFACTURER'S DESIGN DRAWINGS INCLUDING CALCULATIONS FOR THE WALL PANELS, MANIFOLD AND TIEBACK CONDITIONS. ALL SHOP DRAWINGS AND COMPUTATIONS SHALL BE REVIEWED AND APPROVED BY A REGISTERED PROFESSIONAL ENGINEER IN THE STATE OF MAINE.
 2. ALL RECEIVING JOISTS TO THE STEEL COLUMNS AND HORIZONTAL PLAIN STEEL MEMBERS FOR SUPPORT AND ATTACHMENT OF THE PRECAST WALL PANELS SHALL BE SUPPLIED BY THE STRUCTURAL STEEL FABRICATOR.

CONNECTION DETAIL (5'-0" DP. SPANDREL @ SECOND FLR.)
CONNECTION DETAIL (8'-0" DP. SPANDREL @ ROOF)
TYPICAL PRECAST CONCRETE WALL PANEL CONNECTION DETAILS

THIS DRAWING IS AN INSTRUMENT OF SERVICE AND SHALL REMAIN THE PROPERTY OF PHILIP J. DOUGHTY ASSOCIATES, ARCHITECTS. IT IS TO BE USED ONLY FOR THE PROJECT AND SITE SPECIFICALLY IDENTIFIED HEREON. NO REUSE, REPRODUCTION, OR DISTRIBUTION OF THIS DRAWING IS PERMITTED WITHOUT THE WRITTEN CONSENT OF PHILIP J. DOUGHTY ASSOCIATES, ARCHITECTS. ANY VIOLATION OF THESE TERMS SHALL BE AT THE USER'S SOLE RISK AND WITHOUT LIABILITY TO PHILIP J. DOUGHTY ASSOCIATES, ARCHITECTS.