
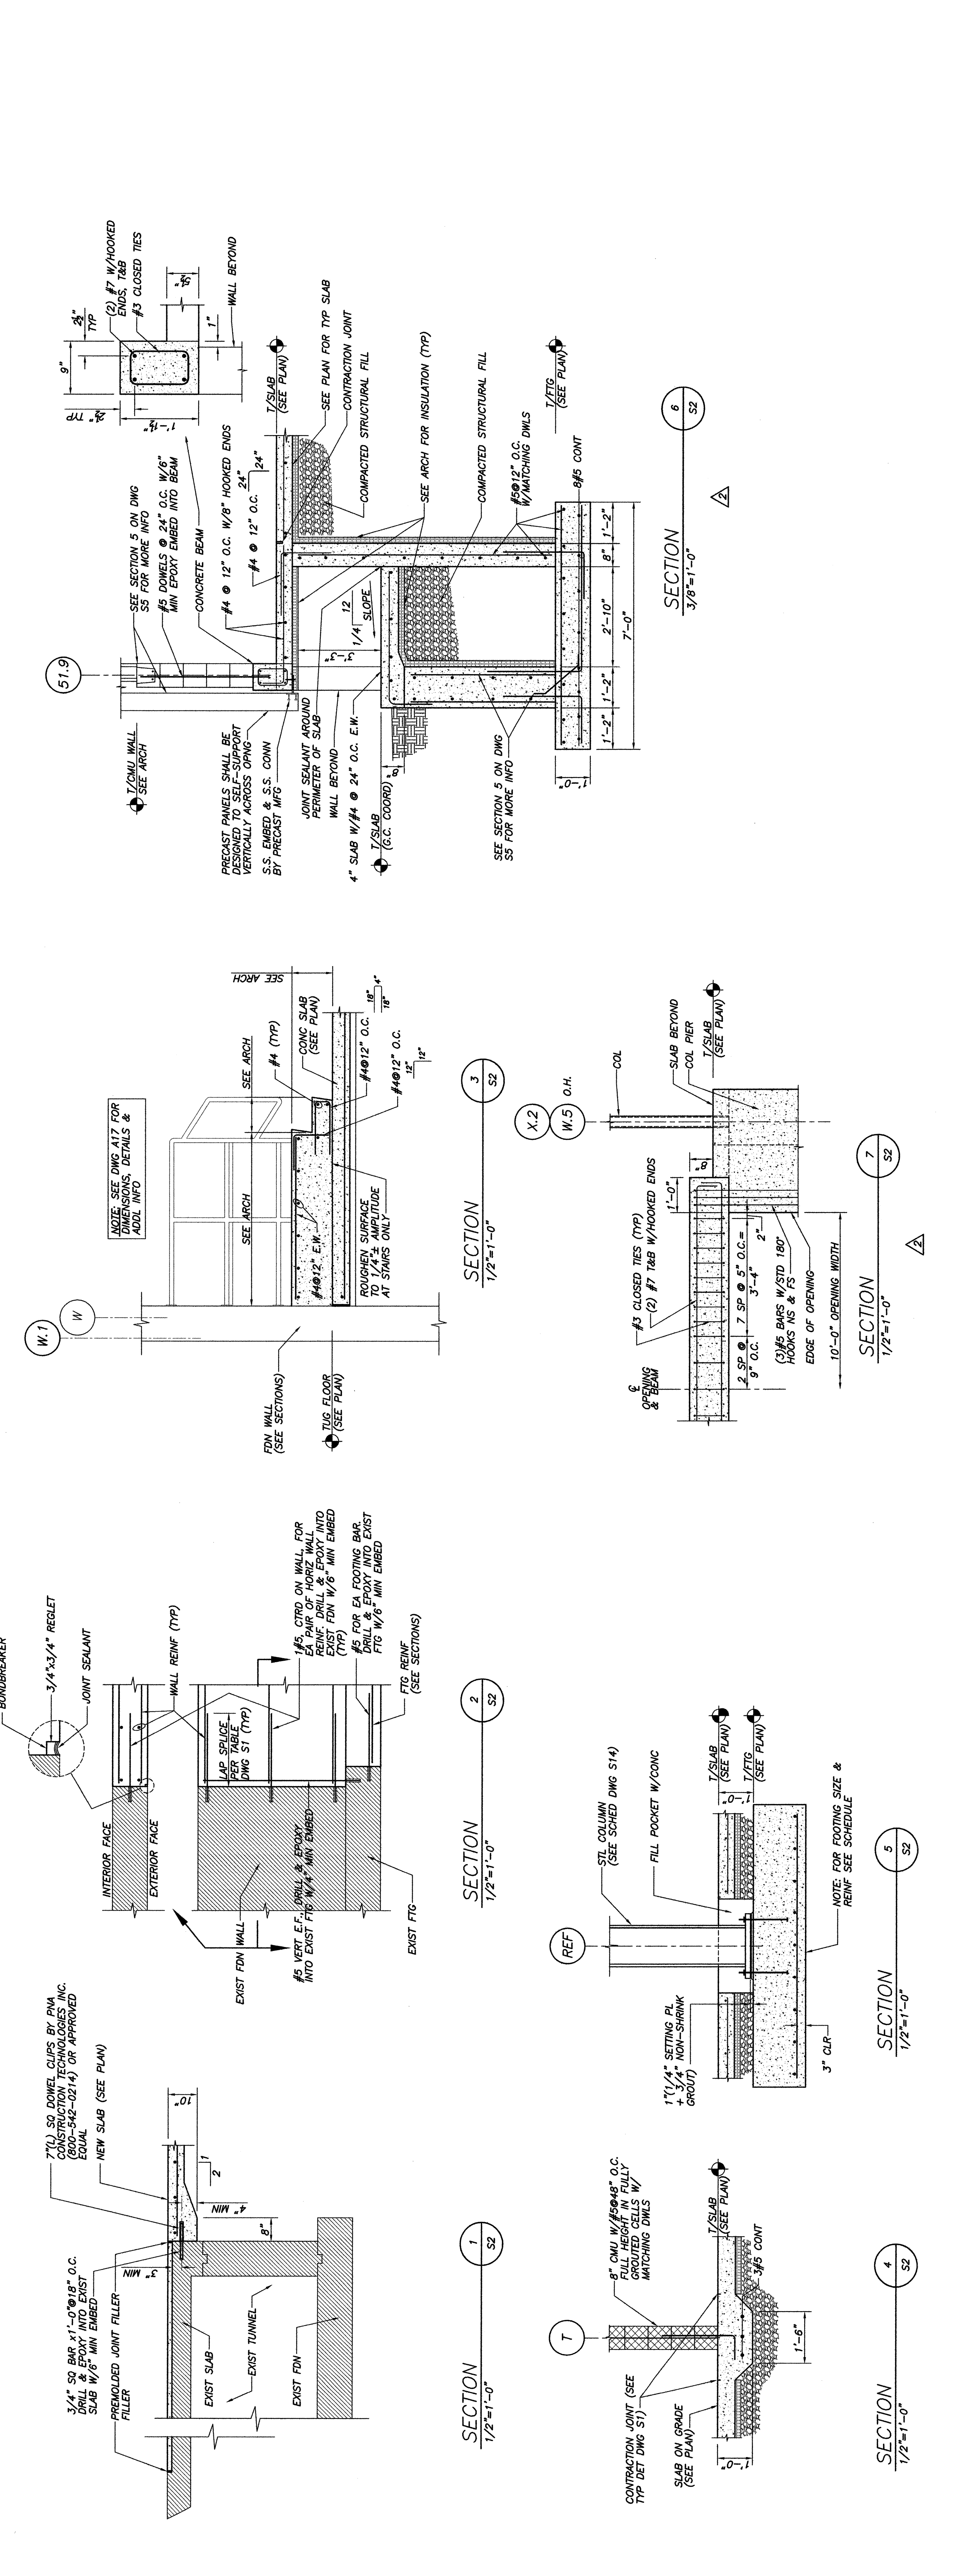


REVISION	DATE	DESCRIPTION	BY	CHKD	APP'D
1	4/22/04	CONCRETE DRAWINGS ISSUED FOR CONSTRUCTION	APP	TRN	TRN
2	3/22/04	APPENDIX NO. 2	APP	TRN	TRN
3	FEB 23, 2004	BID QUANTITY	APP	TRN	TRN

PHILIP J. DOUGHTY ASSOC. ARCHITECTS  
 362 U.S. ROUTE ONE, FALMOUTH, MAINE 04105 • 207.781.5346

APPROVED: \_\_\_\_\_  
 CHECKED: \_\_\_\_\_  
 DRAWN: \_\_\_\_\_  
 DESIGNED: \_\_\_\_\_  
 DATE: FEB 23, 2004  
 SCALE: 1/8" = 1'-0"

ADDITIONS AND ALTERATIONS:  
 EASTERN EXPANSION OF BAGGAGE CLAIM FACILITY  
 PORTLAND INTERNATIONAL JETPORT, PORTLAND, MAINE  
 CONCRETE SECTIONS AND DETAILS

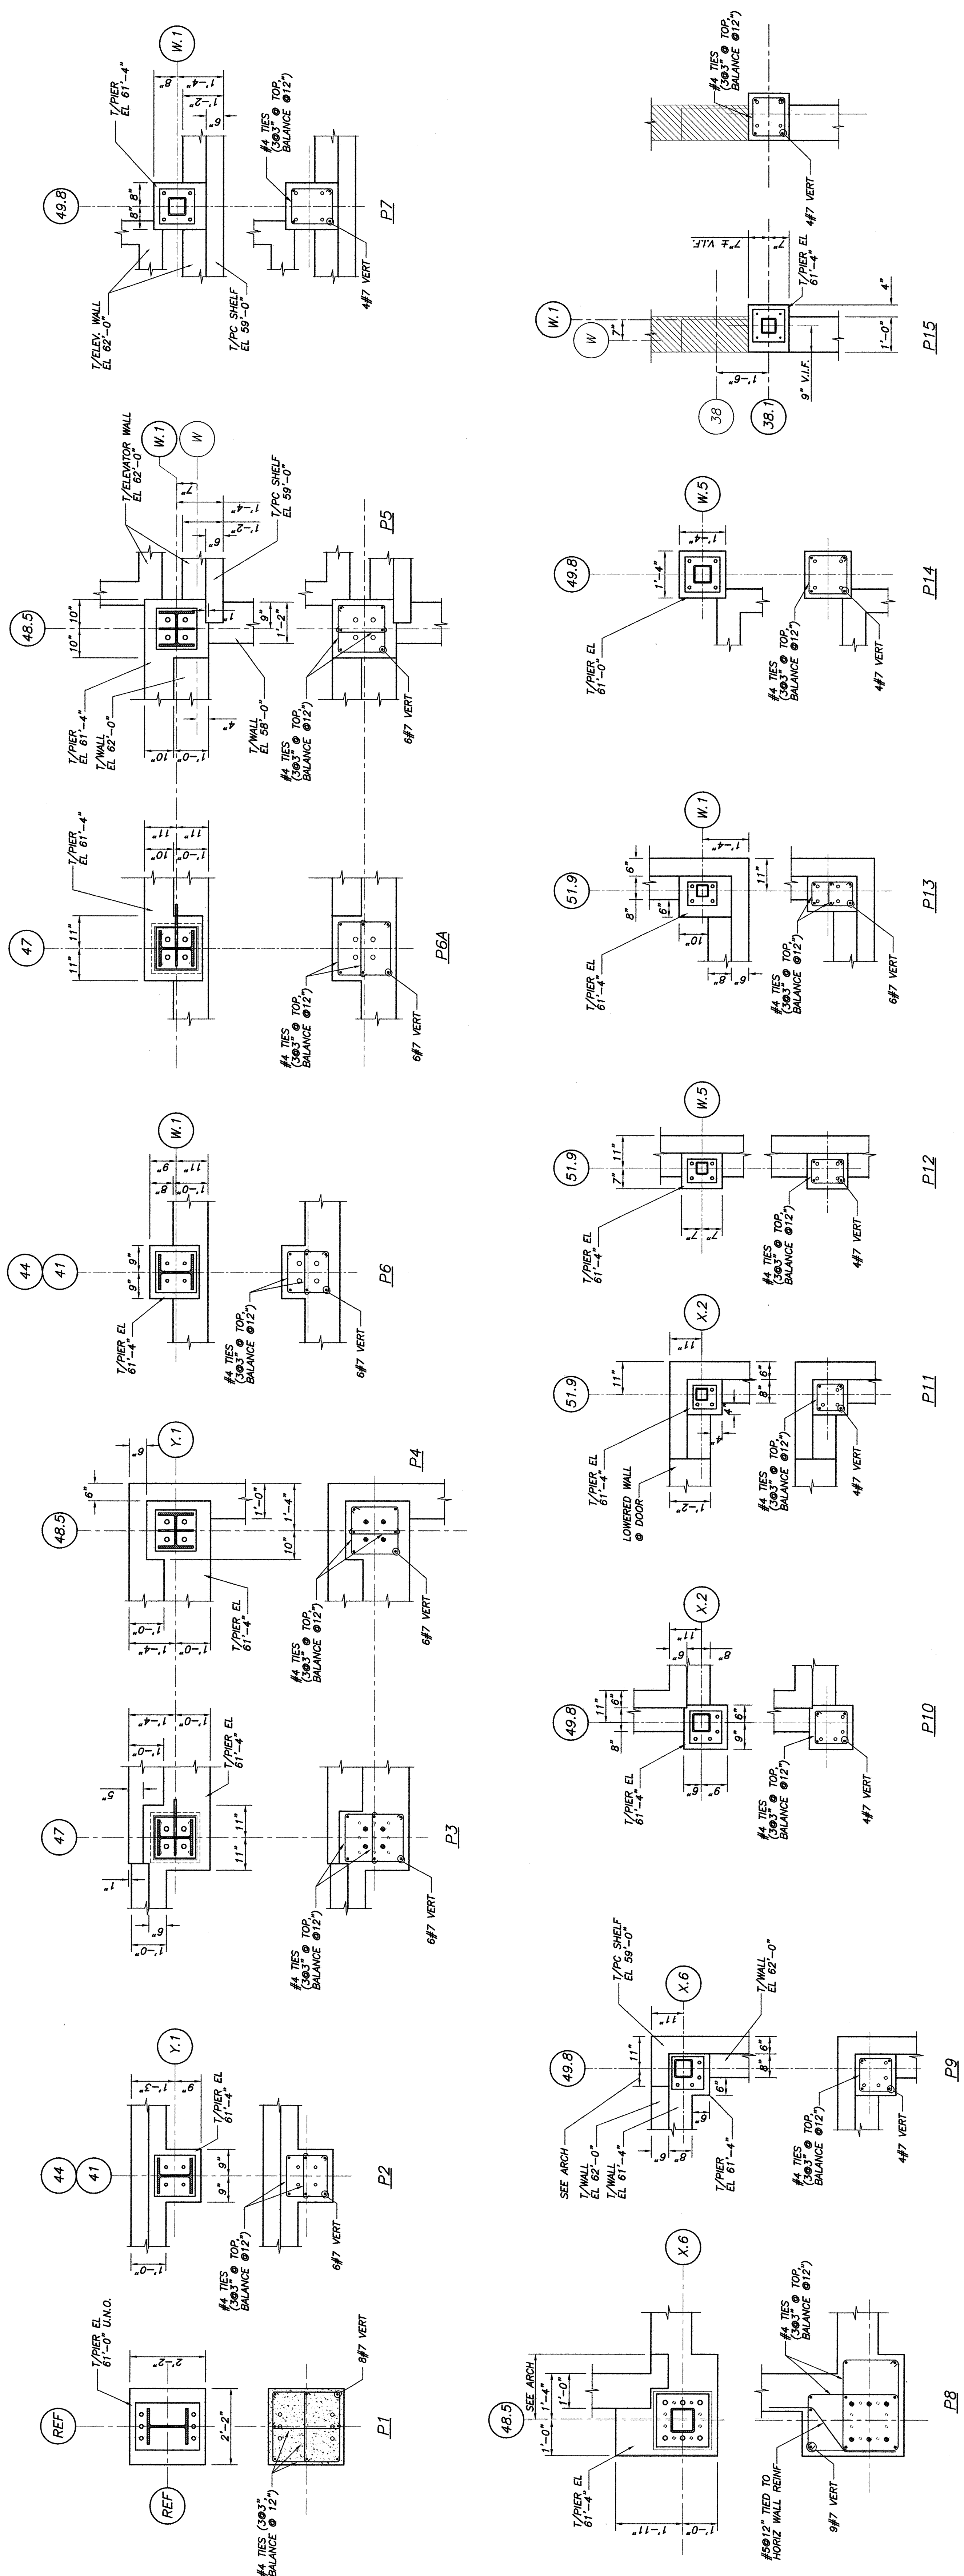

THIS DRAWING IS AN INSTRUMENT OF SERVICE AND SHALL REMAIN THE PROPERTY OF PHILIP J. DOUGHTY ASSOCIATES, ARCHITECTS. IT IS TO BE USED ONLY FOR THE PROJECT AND SITE SPECIFICALLY IDENTIFIED HEREON. NO PART OF THIS DRAWING IS TO BE REPRODUCED OR TRANSMITTED IN ANY FORM OR BY ANY MEANS, ELECTRONIC OR MECHANICAL, WITHOUT THE WRITTEN PERMISSION OF PHILIP J. DOUGHTY ASSOCIATES, ARCHITECTS. CONTRACT NO. 03-00-00000-0000000000.