


? LOBBY LEVEL FLOOR PLAN-HVAC

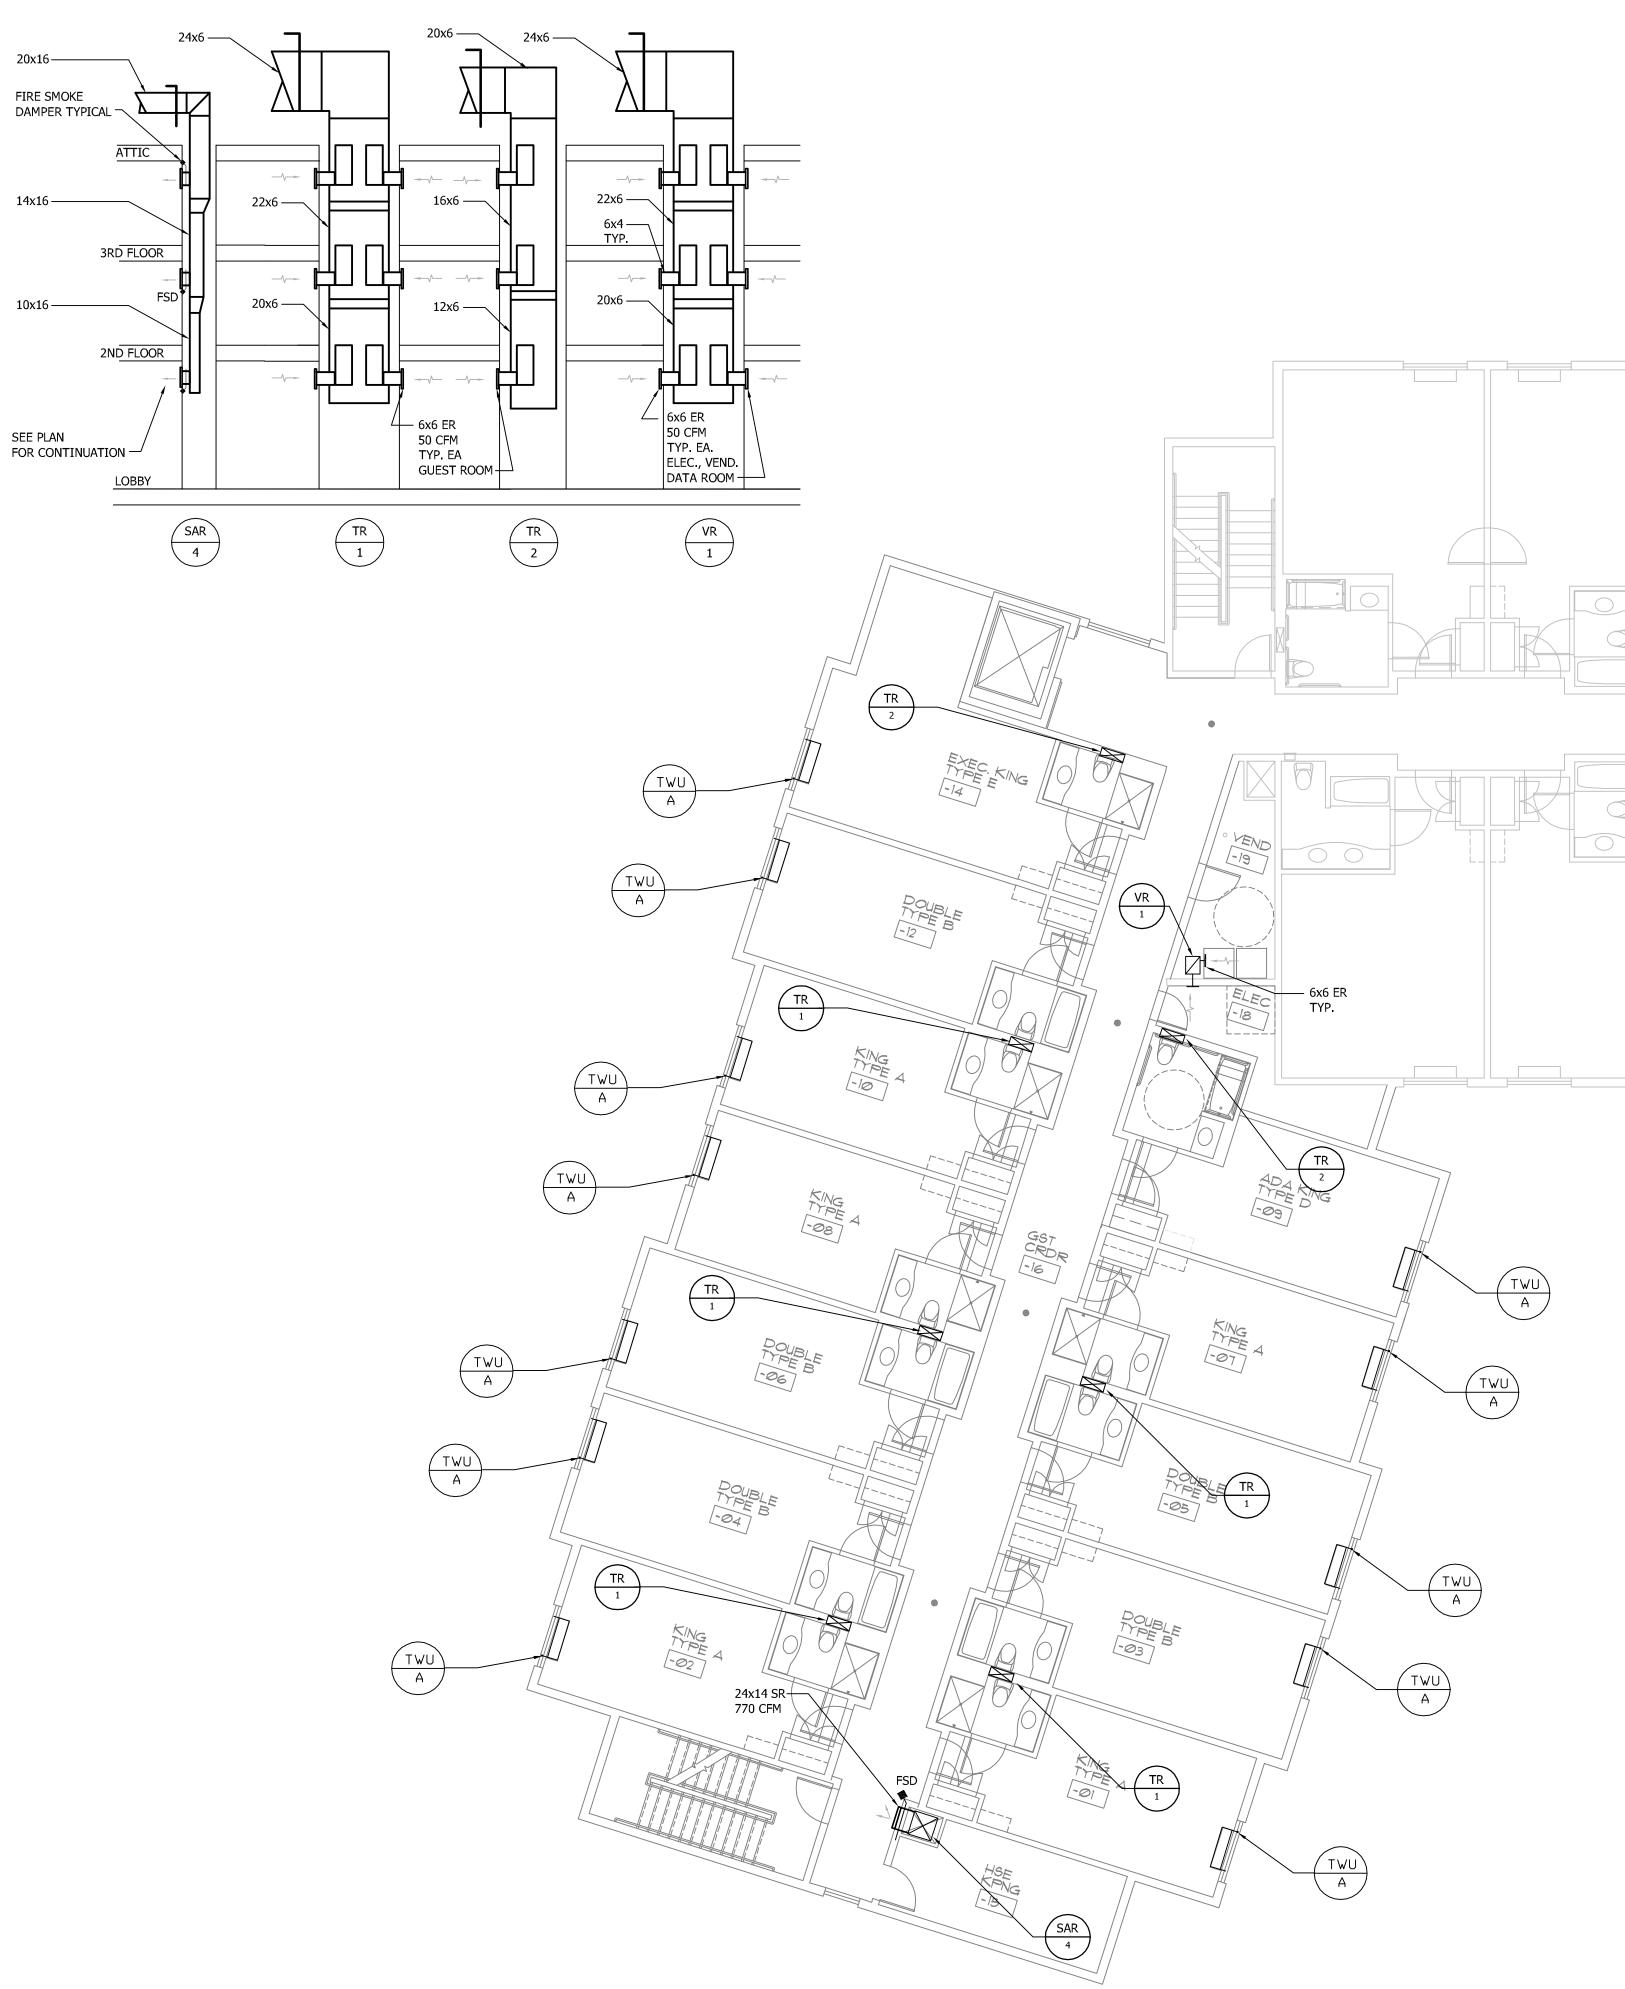

? 2ND LEVEL FLOOR PLAN - HVAC

■ PROJECT


PORTLAND HILTON GARDEN INN ADDITION


LOCATION

PORTLAND

145 JETPORT BLVD
PORTLAND, MAINE 04102

■ ARCHITECT

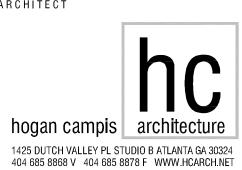

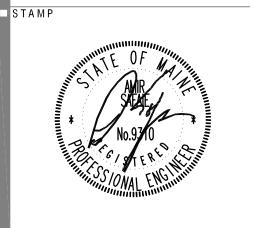

	ISSUED FOR:	DATE:
	REVIEW	
	PRICING	JULY 20,2012
	PERMITTING	JAN. 30,2013
<u> </u>		
	CONSTRUCTION	
	0 0 11 0 0 1 1 0 11	
	CONSTRUCTION	

REVISIONS

THIS DRAWING IS THE PROPERTY OF THE SAFAIE LANDRY PARTNERSHIP, INC. AND SHALL NOT BE REPRODUCED IN WHOLE OR IN PART WITHOUT WRITTEN PERMISSION. IT SHALL BE LIMITED FOR USE BY THE PROJECT AND SITE SPECIFICALLY IDENTIFIED HEREIN.

0479.000

LEVEL FLOOR
PLANS - HVAC

M2.01