

1 WATER HEATER PIPING DETAIL-PLUMBING
P4.01 NONE

PLUMBING FIXTURE SCHEDULE

LABEL	LOCATION	FIXTURE				FITTINGS & TRIM						REMARKS / ADDITIONAL ITEMS
		MANUFACTURE	MODEL	DESCRIPTION	SIZE	MANUFACTURE	MODEL	DESCRIPTION	FLOW RATE	SUPPLY	TRAP / DRAIN	
W-1	STANDARD GUESTROOMS	KOHLER	K-3723-0 PERSUADE	TANK TYPE FLOOR MOUNTED WATER CLOSET	ELONGATED	--	--	--	1.6/1.0 GPF	1/2" CW	INTEGRAL 2-1/4"	K-4664 BREVIA ELONGATED CLOSED FRONT SEAT. FIXTURE FINISH SHALL BE WHITE WITH POLISHED CHROME TRIM.
W-2	ADA GUESTROOMS	KOHLER	K-3519-0 K-3519-RA-0 HIGHLINE	TANK TYPE FLOOR MOUNTED WATER CLOSET	ELONGATED	--	--	--	1.0 GPF	1/2" CW	INTEGRAL 2-1/4"	K-4660 LUSTRA ELONGATED OPEN FRONT SEAT. FIXTURE FINISH SHALL BE WHITE WITH POLISHED CHROME TRIM. COORDINATE TRIP LEVER LOCATION W/ ADA ACCESS.
L-1	STANDARD GUESTROOMS	KOHLER	K-2838-0 LEDGES	UNDERCOUNTER LAVATORY W/ OVERFLOW	21" X 16"	KOHLER	K-10215-4 FORTE	SINGLE HANDLE FAUCET W/ POLISHED CHROME FINISH	1.5 GPM	1/2" CW & HW	1-1/4"	METAL POP-UP DRAIN, K-8998 P-TRAP.
L-2	ADA GUESTROOMS	KOHLER	K-2838-0 LEDGES	UNDERCOUNTER LAVATORY W/ OVERFLOW	21" X 16"	KOHLER	K-10215-4 FORTE	SINGLE HANDLE FAUCET W/ POLISHED CHROME FINISH	1.5 GPM	1/2" CW & HW	1-1/4"	METAL POP-UP DRAIN, K-8998 P-TRAP, OFFSET TAIL PIECE & INSULATION.
T-1	STANDARD GUESTROOMS	PROFLO	PBF14R / PFP14L	STANDARD BATHTUB	60" X 30" X 14.25"	KOHLER	K-304-KS K-T10277-4	KOHLER	1.75 GPM	1/2" CW & HW	2"	K-10240-CP FORTE SHOWER HEAD, K-7397-CP SHOWER ARM, K-10280-4 SPOUT.
SH-1	ADA GUESTROOMS	STERLING	62070125-0	FOUR PIECE MODULAR UNIT	63.5" X 40.625"	KOHLER	K-304-KS K-T10277-4	KOHLER	1.75 GPM	1/2" CW & HW	2"	K-10240-CP FORTE SHOWER HEAD, K-7397-CP SHOWER ARM, K-T10290 TRANSFER VALVE TRIM, K-728-K TRANSFER VALVE, K-10298 FORTE HANDSHOWER, K-9516 SLIDE BAR, K-9513 SUPPLY ELBOW & K-8593 72" HOSE.
SH-2	KING GUESTROOMS	STERLING	72220100-0	FOUR PIECE MODULAR UNIT	48.25" X 35.25"	KOHLER	K-304-KS K-T10277-4	KOHLER	1.75 GPM	1/2" CW & HW	2"	K-10240-CP FORTE SHOWER HEAD, K-7397-CP SHOWER ARM.
FD-1	ADA GUESTROOMS	J.R. SMITH	2005-B-P050	GENERAL PURPOSE FLOOR DRAIN	6" SQUARE	--	--	--	--	--	3"	PRECISION PLUMBING PRODUCTS MODEL PCO-500 TRAP PRIMER
FD-2	MECHANICAL ROOM	J.R. SMITH	2210-P050	HEAVY DUTY FLOOR DRAIN	8-1/2" ROUND	--	--	--	--	--	3"	PRECISION PLUMBING PRODUCTS MODEL PCO-500 TRAP PRIMER
FD-3	VENDING ROOM	J.R. SMITH	3100-12	INDIRECT FLOOR DRAIN	8-1/2" SQUARE	--	--	--	--	--	3"	PRECISION PLUMBING PRODUCTS MODEL PCO-500 TRAP PRIMER

GAS WATER HEATER SCHEDULE

IDENTIFICATION	QUANTITY	MAKE & MODEL NO.	TANK CAP./ GAL.	BTUH INPUT EACH	ENERGY FACTOR	REMARKS
GAS WATER HEATER	9	RHEEM - RTG-95DVN	TANKLESS	199,900	.82	1

1 EXPANSION TANK SHALL BE X-TROL ST-5


PUMP SCHEDULE

IDENTIFICATION	QUAN.	TYPE	GPM	PUMP HEAD FT.	SUCTION MIN./MAX.	PUMP RPM	MOTOR HP	V/PHZ	MAKE & MODEL NUMBER
HOT WATER CIRC. PUMP	1	IN-LINE	10	8	-	1750	1/12	1	BELL & GOSSETT SERIES 100

1 REFER TO ELECTRICAL DRAWINGS FOR REQUIREMENTS.

GAS EQUIPMENT SCHEDULE

DESCRIPTION	PRESSURE	BTUH INPUT
GAS WATER HEATER	7-IN. WATER COL.	1800 CFH
ROOF TOP UNITS	7-IN. WATER COL.	250 CFH
TOTAL	7-IN. WATER COL.	2050 CFH

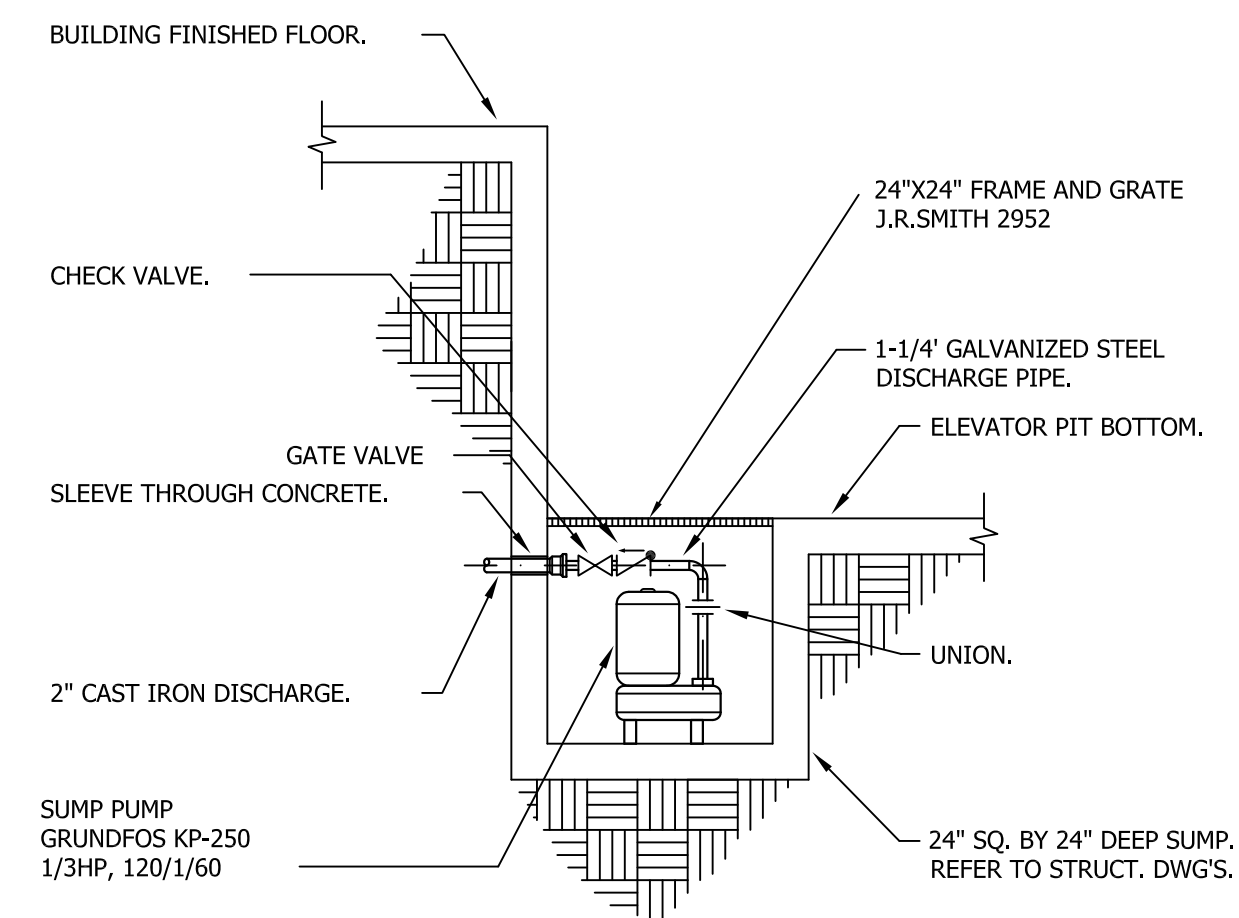

2 ELEVATOR SUMP PUMP DETAIL
P4.01 NOT TO SCALE

PROJECT

PORTLAND HILTON GARDEN INN ADDITION

LOCATION


PORTLAND
145 JETPORT BLVD
PORTLAND, MAINE 04102

ARCHITECT

hc

hogan campis architecture
1425 DUTCH VALLEY PL STUDIO B ATLANTA GA 30324
404 685 8868 V 404 685 8878 F WWW.HCARCH.NET

STAMP

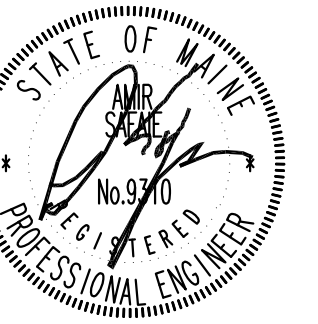

ISSUED FOR: DATE:

REVIEW JULY 20, 2012

PRICING JAN. 30, 2013

PERMITTING

CONSTRUCTION

REVISIONS

THIS DRAWING IS THE PROPERTY OF THE SAFARIE LANDRY PARTNERSHIP, INC. AND SHALL NOT BE REPRODUCED IN WHOLE OR IN PART WITHOUT WRITTEN PERMISSION. IT SHALL BE LIMITED FOR USE BY THE PROJECT AND SITE SPECIFICALLY IDENTIFIED HEREIN.

JOB NO.

0479.000

DRAWING TITLE

DETAILS AND SCHEDULES - PLUMBING

SHEET NO.

P4.01

SL PROJECT# 120503

THE SAFARIE LANDRY PARTNERSHIP, INC.
6330 Newland Court | Norcross, Georgia 30092